


Legenda

- Progetto
- Terreno esistente

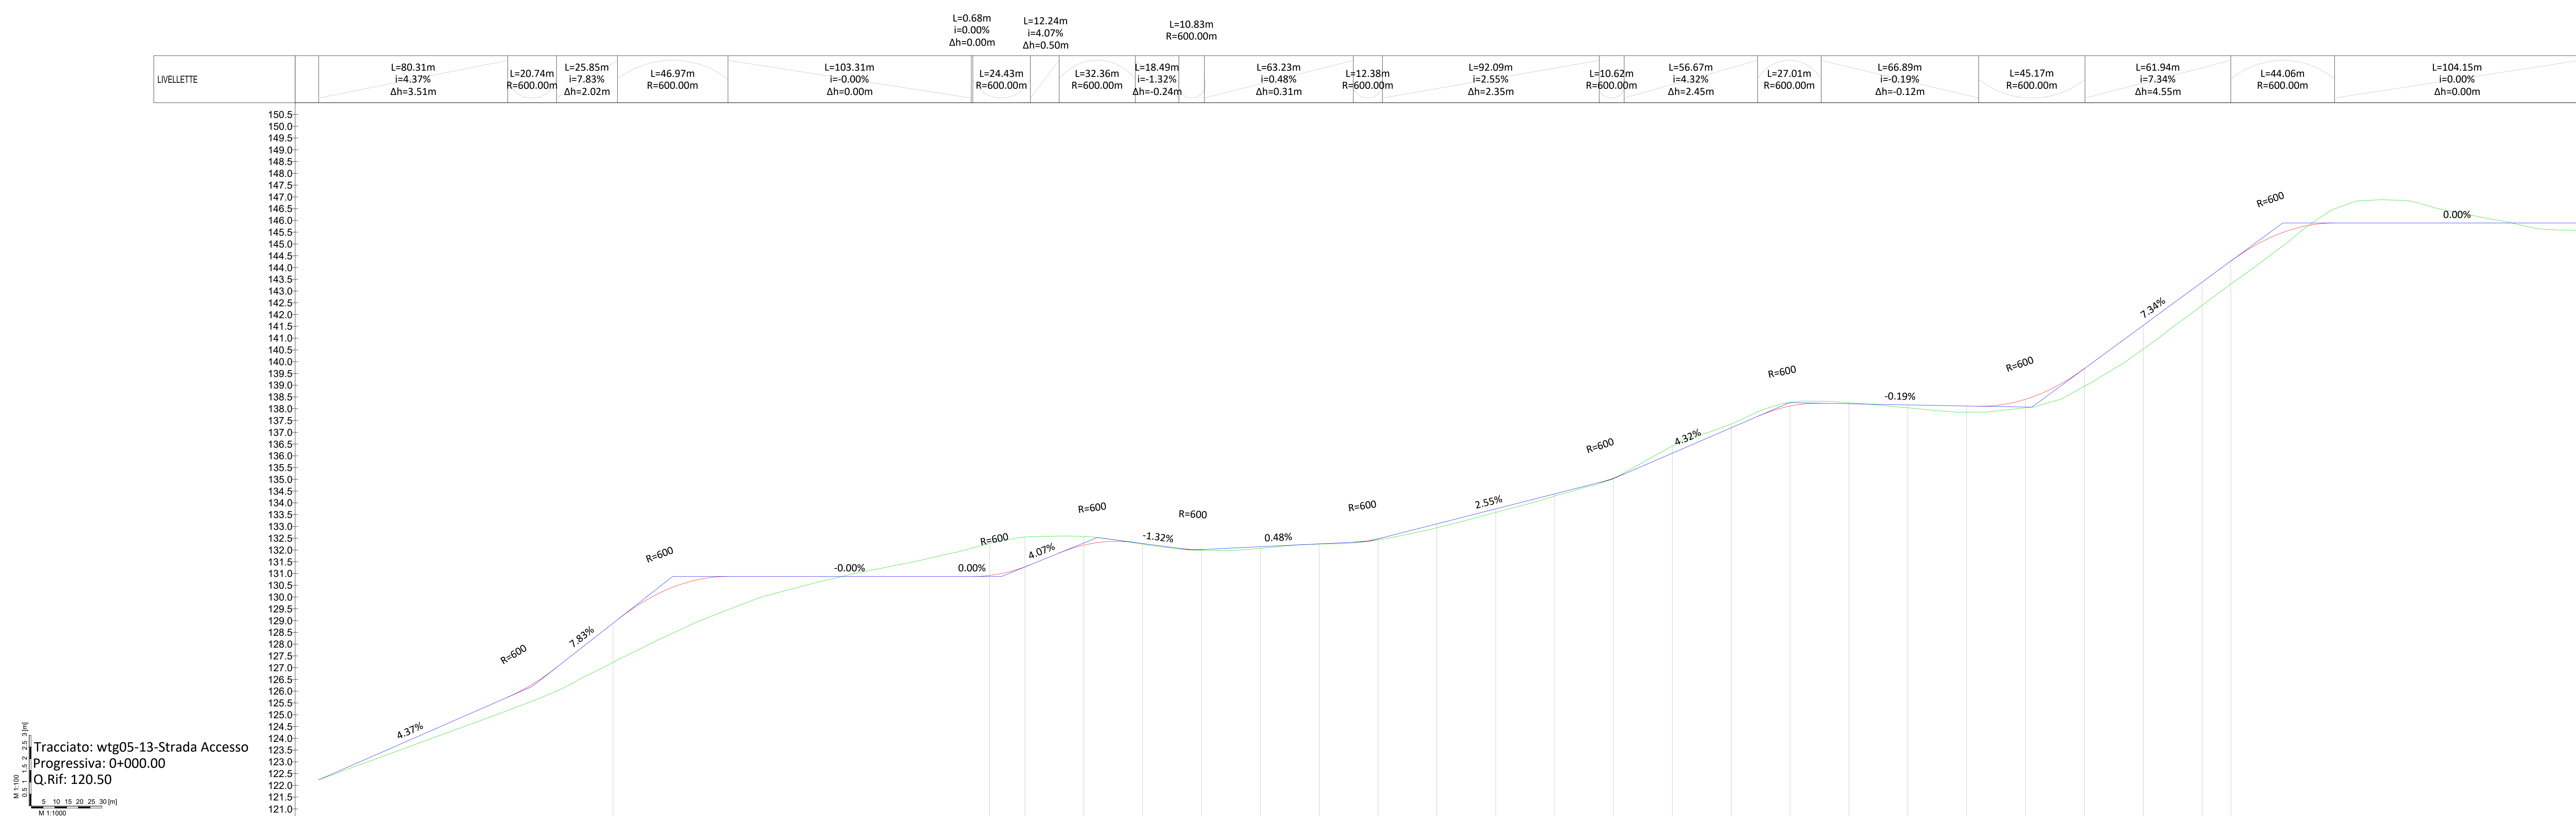

Tracciato: wtg05-13-Strada Accesso
 Progressiva: 0+000.00
 Q.Rif: 120.50

N° SEZIONE	1	2	3	4	5	6	7	8	9	10	11	12	13	14	15	16	17	18	19	20	21	22	23	24	
DIST. PROGRESSIVA	0+000.00	0+085.00	0+100.00	0+125.00	0+150.00	0+175.00	0+200.00	0+225.00	0+250.00	0+275.00	0+300.00	0+325.00	0+350.00	0+375.00	0+400.00	0+425.00	0+450.00	0+475.00	0+500.00	0+525.00	0+550.00	0+575.00	0+600.00	0+625.00	0+650.00
DIST. PARZIALI	160.00	15.00	25.00	25.00	25.00	25.00	25.00	25.00	25.00	25.00	25.00	25.00	25.00	25.00	25.00	25.00	25.00	25.00	25.00	25.00	25.00	25.00	25.00	12.22	
ANDAMENTO PLANIMETRICO	L=99.34m R=810.00m	L=27.55m R=56.00m	L=57.43m R=46.00m	L=55.37m R=160.00m	L=63.13m R=160.00m	L=72.96m R=500.00m	L=71.00m R=1000.00m	L=38.73m R=1000.00m																	

PROGETTO	REVISIONI	DATA	DESCRIZIONE

REPSOL GAUDE S.R.L.
 Via Michele Mercati, 39 - 00197, Roma (RM)
 C.F. 17292142099

Impianto: **IMPIANTO EOLICO "TORREMAGGIORE" DA 99 MW**
 Comuni di Torremaggiore e San Paolo di Civitate (FG)

Foglio: **T10.5**
 Scala: 1:1000