


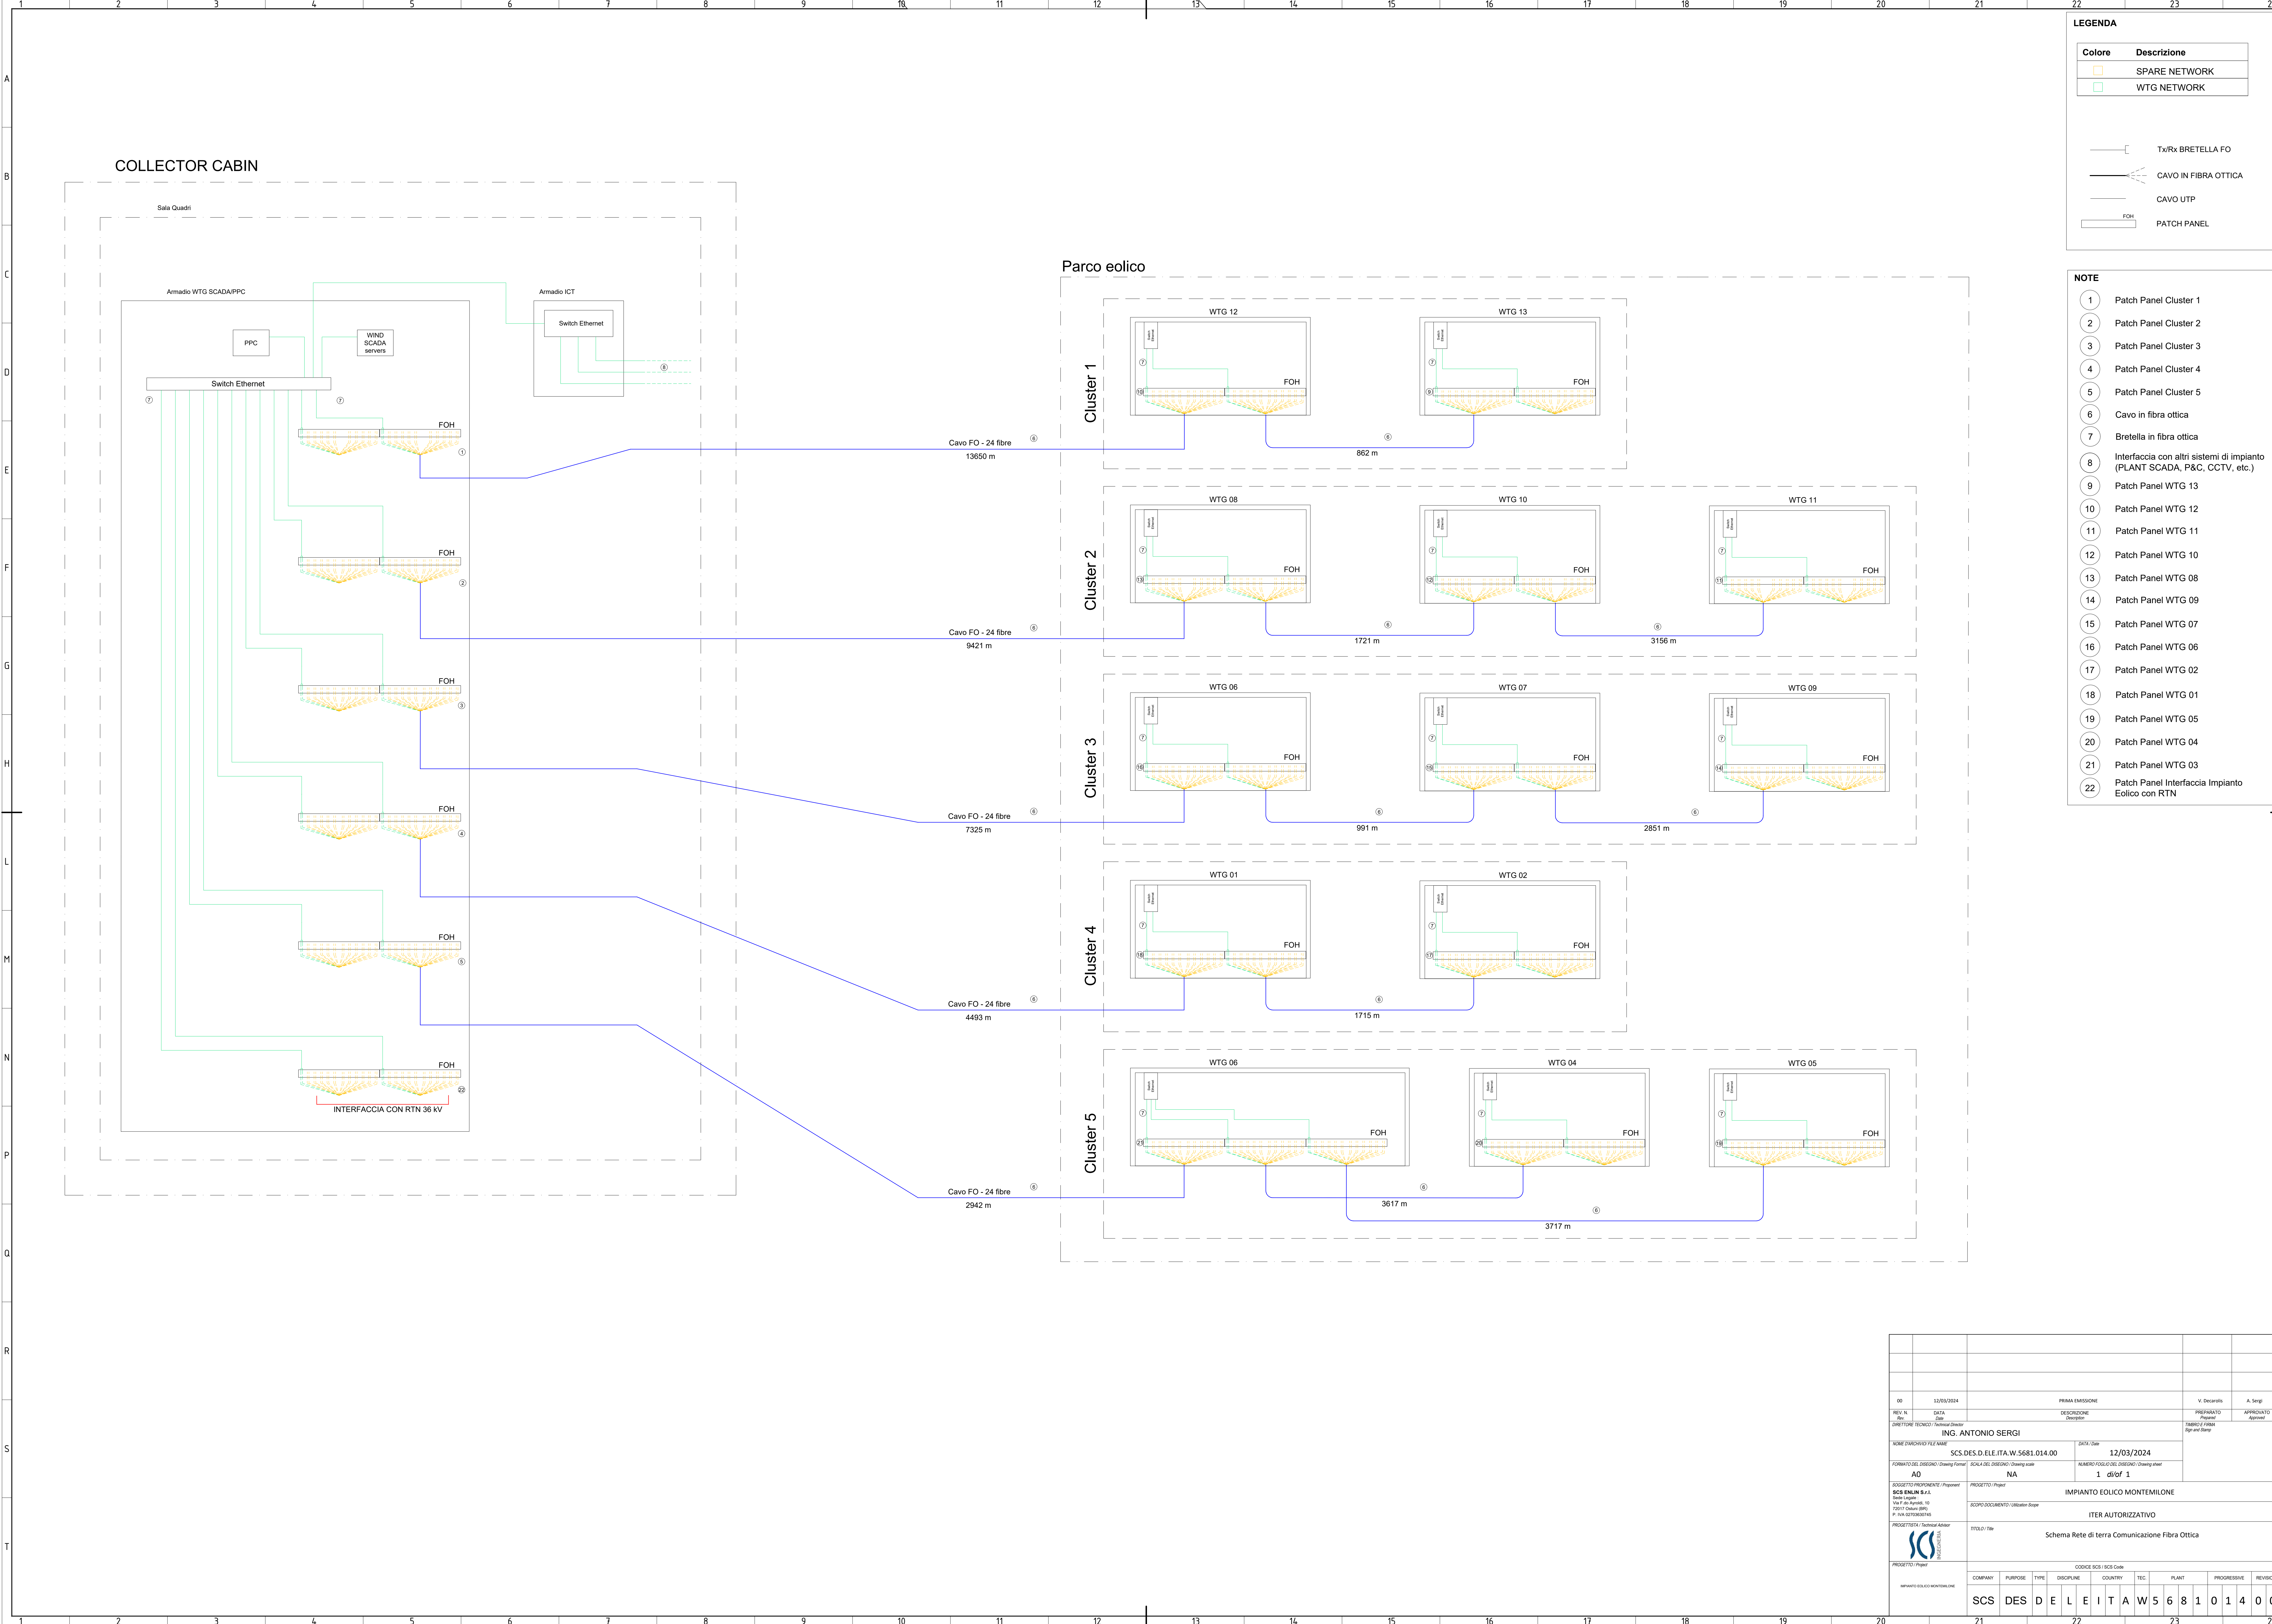

LEGENDA

Colore	Descrizione
	SPARE NETWORK
	WTG NETWORK

Tx/Rx BRETELLA FO

CAVO IN FIBRA OTTICA

CAVO UTP

FOH

PATCH PANEL

NOTE

1

Patch Panel Cluster 1

2

Patch Panel Cluster 2

3

Patch Panel Cluster 3

4

Patch Panel Cluster 4

5

Patch Panel Cluster 5

6

Cavo in fibra ottica

7

Bretella in fibra ottica

8

Interfaccia con altri sistemi di impianto (PLANT SCADA, P&C, CCTV, etc.)

9

Patch Panel WTG 13

10

Patch Panel WTG 12

11

Patch Panel WTG 11

12

Patch Panel WTG 10

13

Patch Panel WTG 08

14

Patch Panel WTG 09

15

Patch Panel WTG 07

16

Patch Panel WTG 06

17

Patch Panel WTG 02

18

Patch Panel WTG 01

19

Patch Panel WTG 05

20

Patch Panel WTG 04

21

Patch Panel WTG 03

22

Patch Panel Interfaccia Impianto Eolico con RTN

SCS

DES

D

E

L

E

I

T

A

W

S

6

8

1

0

1

4

0

0