

CODICE WBS

RI06

VI04

RI07

TERMOLI

RIPALTA

8+487,00

8+902,00

9+661,00

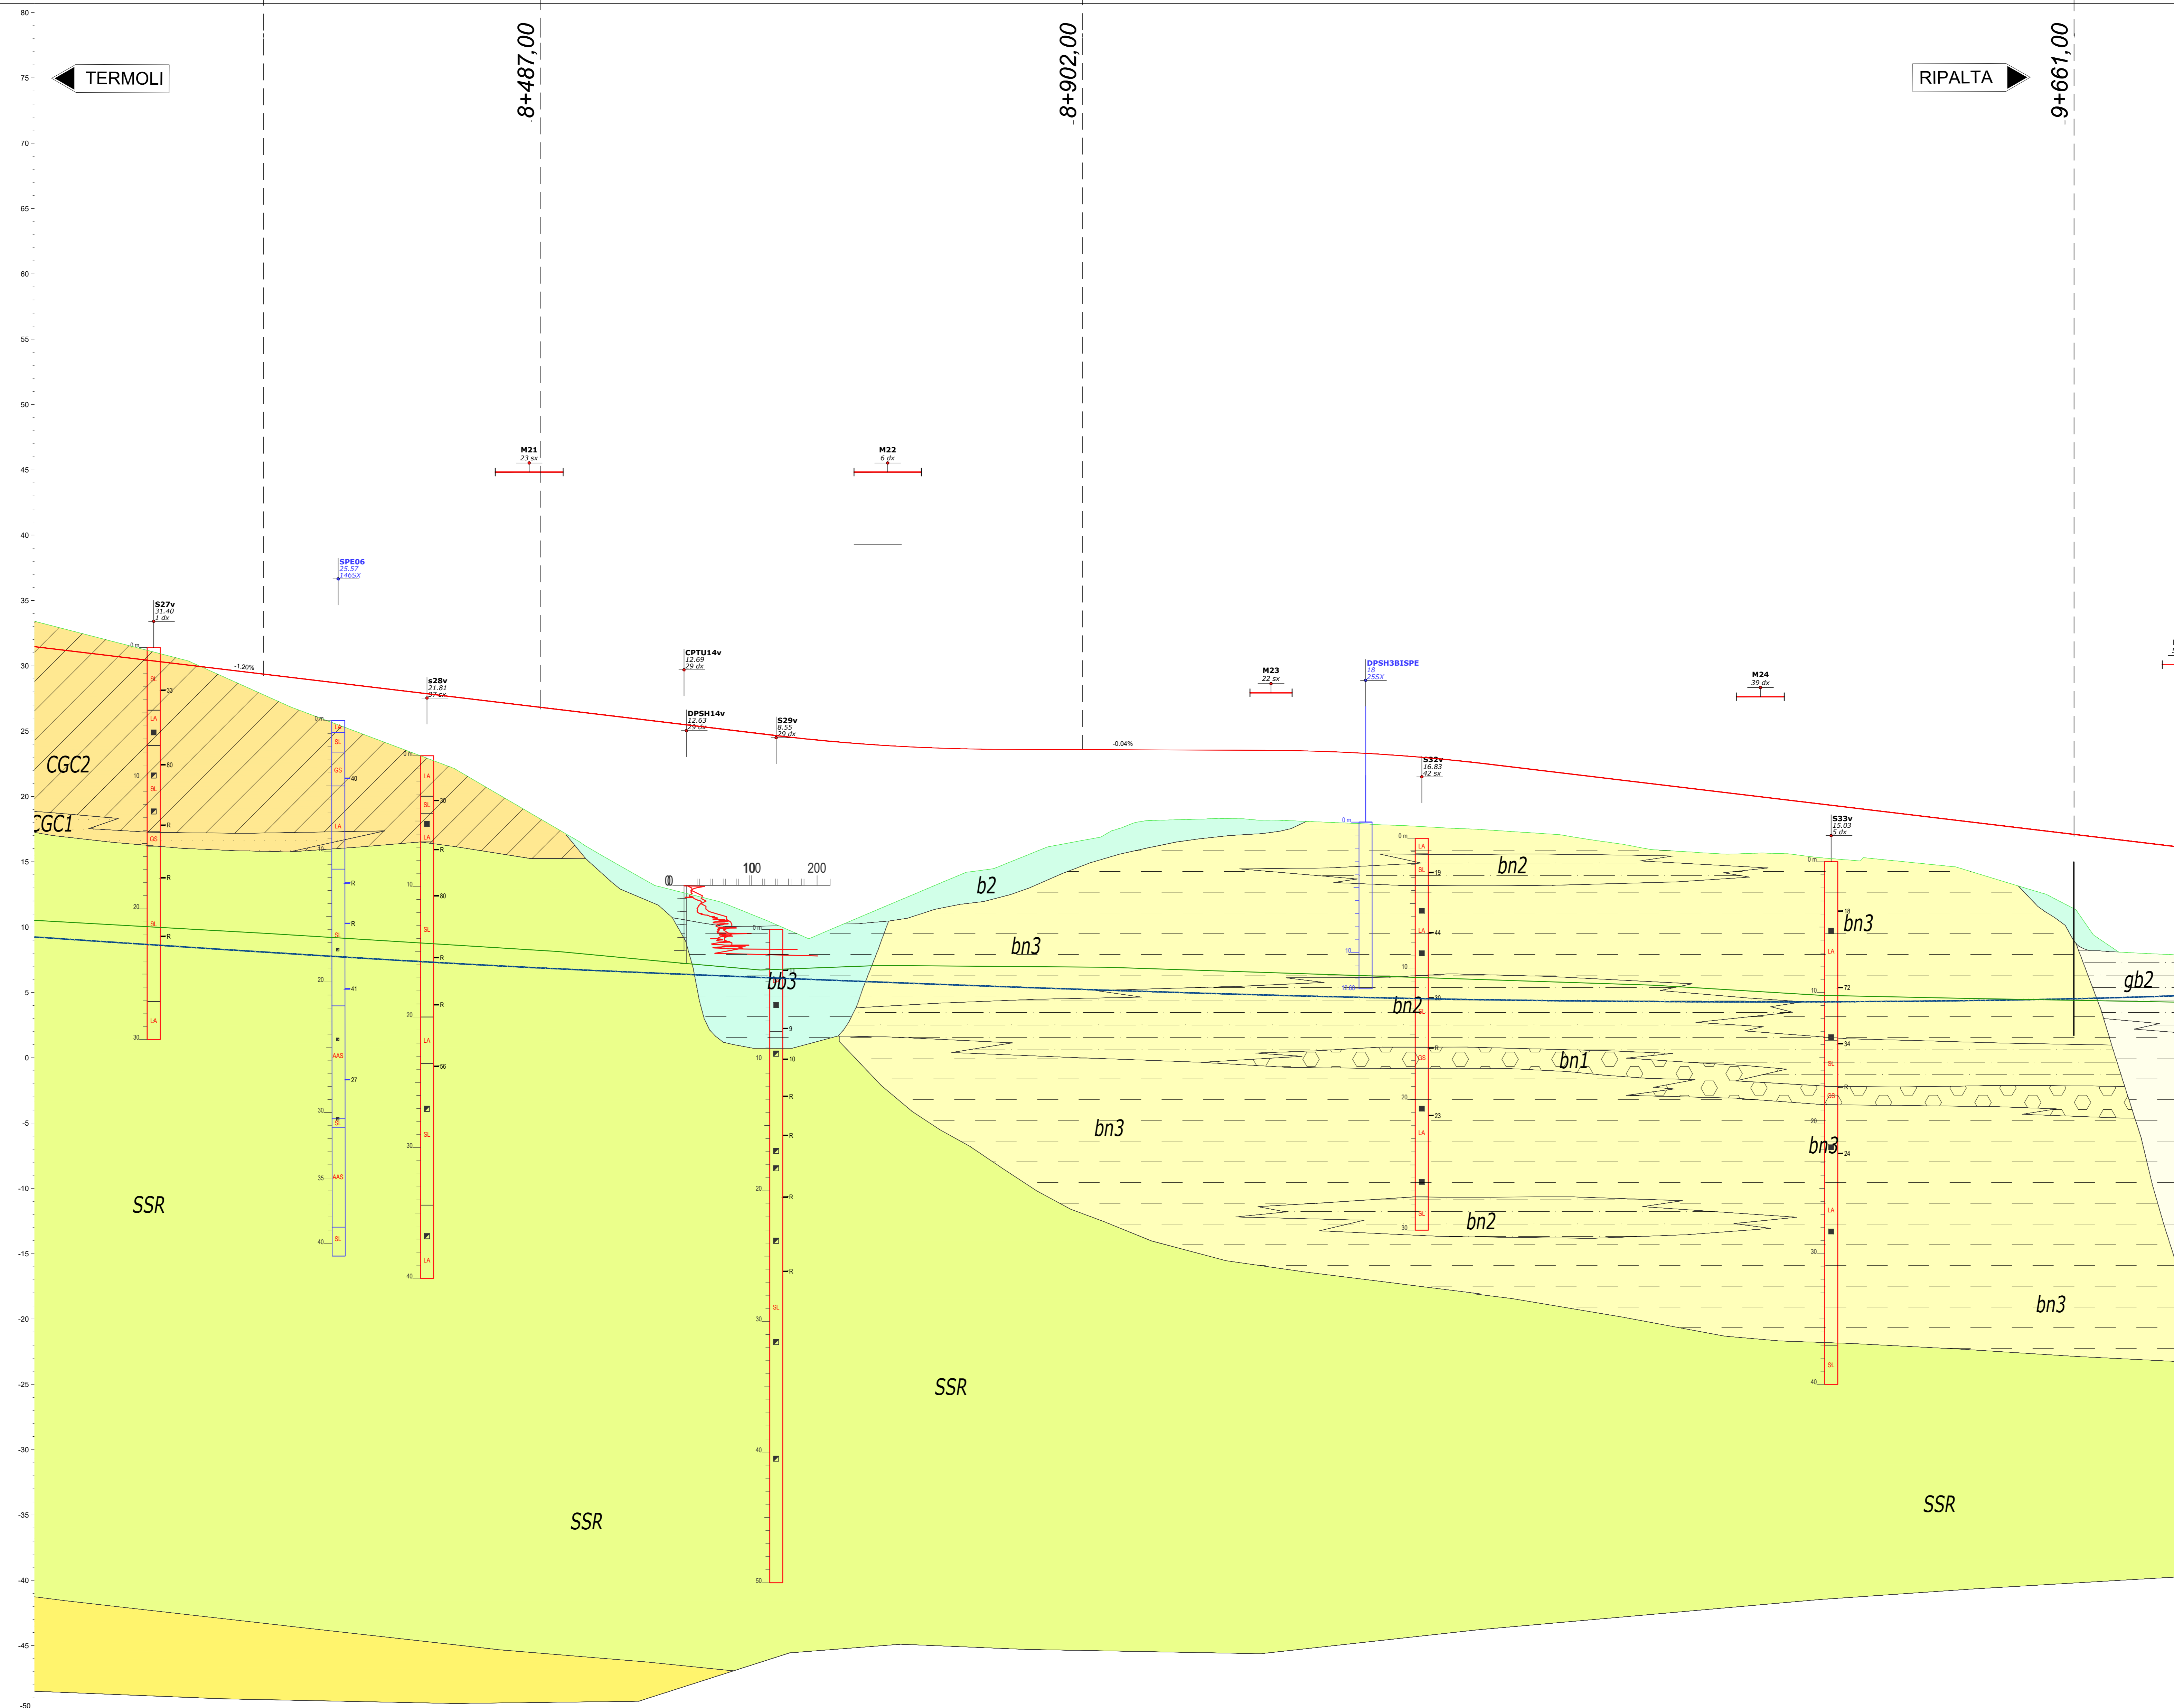


Table with 2 columns: DEPOSITI ALLUVIONALI RECENTI and DEPOSITI ALLUVIONALI TERRAZZATI. Contains lithological descriptions and characteristics.

Table with 3 main sections: CARATTERISTICHE GEOLOGICHE, MORTALITÀ, and ATTIVITÀ. Contains data for various geological parameters and risk levels.

Legend and technical drawing area. Includes 'DEPOSITI QUATERNARI', 'UNITÀ DELLA FORMA STRADICIA', and 'INGEGNERIA' sections with various symbols and codes.

Project information section. Includes 'COMMITTEE', 'OWNER' (RFI), 'CONTRACTOR' (ATLANTE), 'PROJECT DESCRIPTION', and a Gantt chart.