


LIVELLETTA Binario Dispari	h = -3.90 L = 492.84 m i = -11.99‰	h = 3.19 L = 544.22 m i = 8.53‰	h = -0.61 L = 692.08 m i = -1.03‰	h = 3.63 L = 878.14 m i = 4.56‰
-------------------------------	--	---------------------------------------	---	---------------------------------------

CODICE WBS: RI08C (left), VI06 (right)

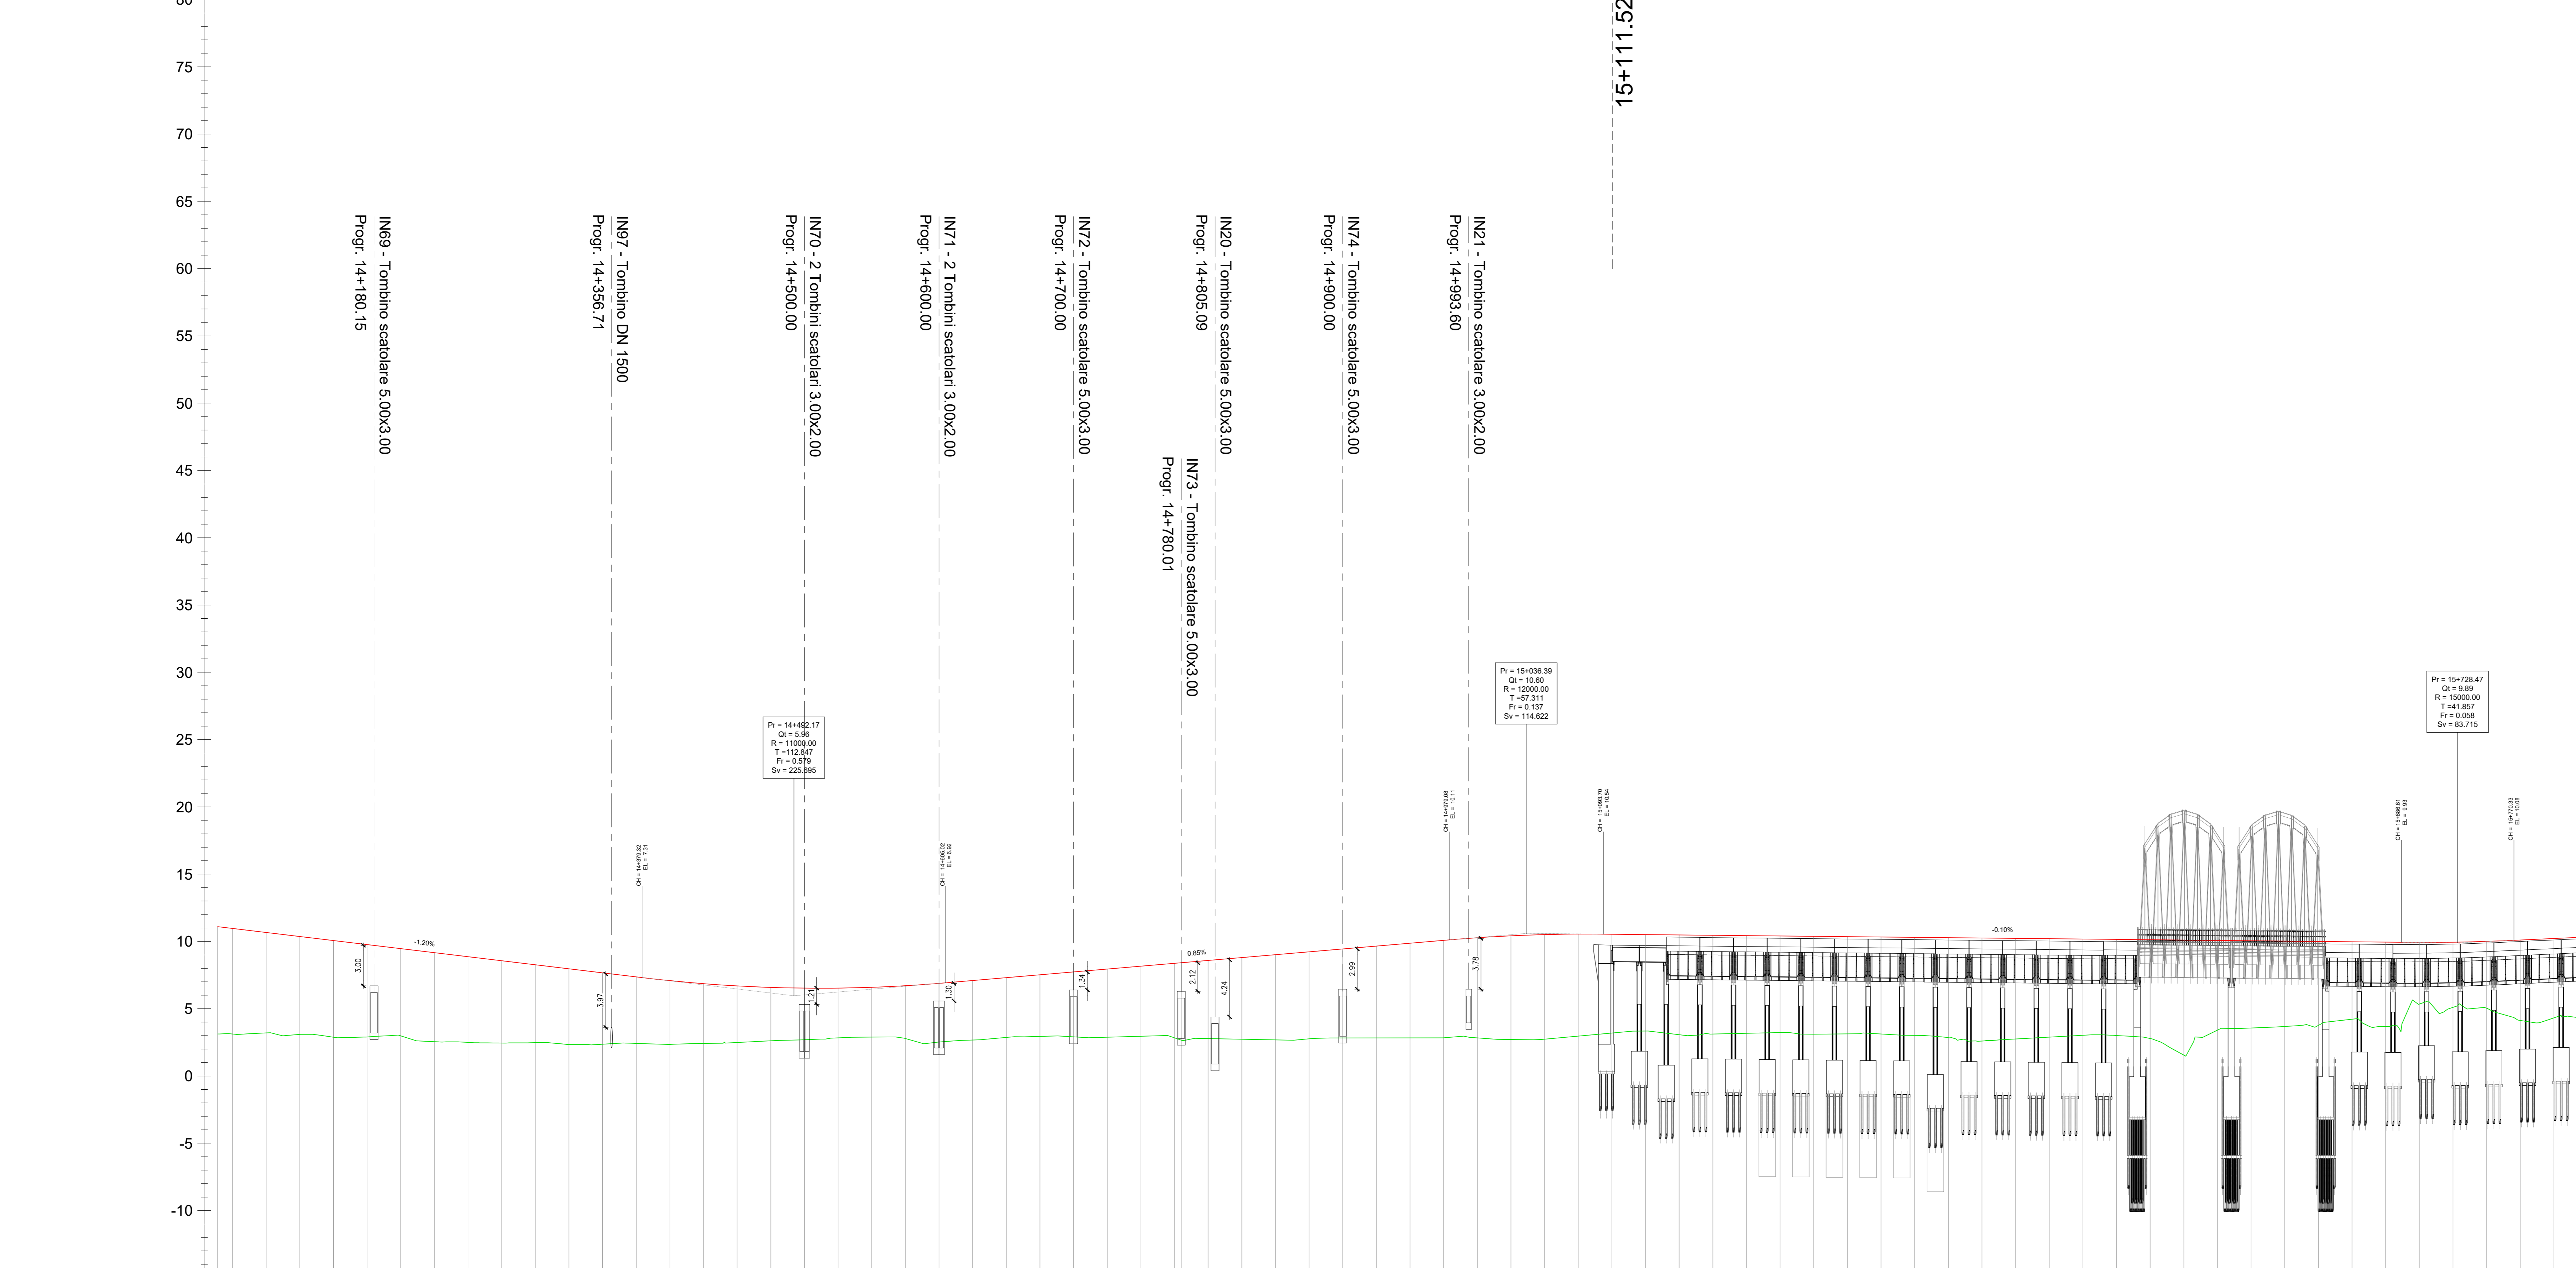

N° SEZIONE	564	565	566	567	568	569	570	571	572	573	574	575	576	577	578	579	580	581	582	583	584	585	586	587	588	589	590	591	592	593	594	595	596	597	598	599	600	601	602	603	604	605	606	607	608	609	610	611	612	613	614	615	616	617	618	619	620	621	622	623	624	625	626	627	628	629	630	631	632	633	
DISTANZE PROGRESSIVE	14+075.00	14+100.00	14+125.00	14+150.00	14+175.00	14+200.00	14+225.00	14+250.00	14+275.00	14+300.00	14+325.00	14+350.00	14+375.00	14+400.00	14+425.00	14+450.00	14+475.00	14+500.00	14+525.00	14+550.00	14+575.00	14+600.00	14+625.00	14+650.00	14+675.00	14+700.00	14+725.00	14+750.00	14+775.00	14+800.00	14+825.00	14+850.00	14+875.00	14+900.00	14+925.00	14+950.00	14+975.00	15+000.00	15+025.00	15+050.00	15+075.00	15+100.00	15+125.00	15+150.00	15+175.00	15+200.00	15+225.00	15+250.00	15+275.00	15+300.00	15+325.00	15+350.00	15+375.00	15+400.00	15+425.00	15+450.00	15+475.00	15+500.00	15+525.00	15+550.00	15+575.00	15+600.00	15+625.00	15+650.00	15+675.00	15+700.00	15+725.00	15+750.00	15+775.00	15+800.00	
QUOTE TERRENO	3.12	3.20	3.09	2.88	2.90	2.98	2.55	2.50	2.45	2.47	2.34	2.36	2.42	2.34	2.42	2.48	2.61	2.69	2.83	2.89	2.89	2.78	2.53	2.67	2.86	2.94	2.88	2.95	2.83	2.78	2.73	2.68	2.76	2.82	2.83	2.84	2.83	3.19	3.34	3.07	3.12	3.17	3.22	3.10	3.13	3.12	3.02	2.85	2.80	2.75	2.89	3.02	3.01	2.79	1.55	3.41	3.57	3.68	3.68	3.76	4.22	3.67	5.35	5.10	5.03	4.12	4.32	
QUOTE PROGETTO	10.96	10.66	10.36	10.06	9.76	9.46	9.16	8.86	8.56	8.26	7.96	7.66	7.37	7.08	6.86	6.69	6.58	6.53	6.53	6.59	6.71	6.88	7.09	7.31	7.52	7.73	7.95	8.16	8.37	8.58	8.80	9.01	9.22	9.44	9.65	9.86	10.08	10.27	10.51	10.74	10.96	11.19	11.42	11.64	11.87	12.10	12.32	12.55	12.77	13.00	13.22	13.45	13.67	13.90	14.12	14.35	14.57	14.80	15.02	15.25	15.47	15.70	15.92	16.15	16.37	16.60	16.82	17.05	17.27	17.50	17.72	17.95	18.17	18.40	18.62	18.85	19.07	19.30	19.52	19.75	19.97	20.20	20.42	20.65	20.87	21.10	21.32	21.55	21.77	22.00	22.22	22.45	22.67	22.90	23.12	23.35	23.57	23.80	24.02	24.25	24.47	24.70	24.92	25.15	25.37	25.60	25.82	26.05	26.27	26.50	26.72	26.95	27.17	27.40	27.62	27.85	28.07	28.30	28.52	28.75	28.97	29.20	29.42	29.65	29.87	30.10	30.32	30.55	30.77	31.00	31.22	31.45	31.67	31.90	32.12	32.35	32.57	32.80	33.02	33.25	33.47	33.70	33.92	34.15	34.37	34.60	34.82	35.05	35.27	35.50	35.72	35.95	36.17	36.40	36.62	36.85	37.07	37.30	37.52	37.75	37.97	38.20	38.42	38.65	38.87	39.10	39.32	39.55	39.77	40.00	40.22	40.45	40.67	40.90	41.12	41.35	41.57	41.80	42.02	42.25	42.47	42.70	42.92	43.15	43.37	43.60	43.82	44.05	44.27	44.50	44.72	44.95	45.17	45.40	45.62	45.85	46.07	46.30	46.52	46.75	46.97	47.20	47.42	47.65	47.87	48.10	48.32	48.55	48.77	49.00	49.22	49.45	49.67	49.90	50.12	50.35	50.57	50.80	51.02	51.25	51.47	51.70	51.92	52.15	52.37	52.60	52.82	53.05	53.27	53.50	53.72	53.95	54.17	54.40	54.62	54.85	55.07	55.30	55.52	55.75	55.97	56.20	56.42	56.65	56.87	57.10	57.32	57.55	57.77	58.00	58.22	58.45	58.67	58.90	59.12	59.35	59.57	59.80	60.02	60.25	60.47	60.70	60.92	61.15	61.37	61.60	61.82	62.05	62.27	62.50	62.72	62.95	63.17	63.40	63.62	63.85	64.07	64.30	64.52	64.75	64.97	65.20	65.42	65.65	65.87	66.10	66.32	66.55	66.77	67.00	67.22	67.45	67.67	67.90	68.12	68.35	68.57	68.80	69.02	69.25	69.47	69.70	69.92	70.15	70.37	70.60	70.82	71.05	71.27	71.50	71.72	71.95	72.17	72.40	72.62	72.85	73.07	73.30	73.52	73.75	73.97	74.20	74.42	74.65	74.87	75.10	75.32	75.55	75.77	76.00	76.22	76.45	76.67	76.90	77.12	77.35	77.57	77.80	78.02	78.25	78.47	78.70	78.92	79.15	79.37	79.60	79.82	80.05	80.27	80.50	80.72	80.95	81.17	81.40	81.62	81.85	82.07	82.30	82.52	82.75	82.97	83.20	83.42	83.65	83.87	84.10	84.32	84.55	84.77	85.00	85.22	85.45	85.67	85.90	86.12	86.35	86.57	86.80	87.02	87.25	87.47	87.70	87.92	88.15	88.37	88.60	88.82	89.05	89.27	89.50	89.72	89.95	90.17	90.40	90.62	90.85	91.07	91.30	91.52	91.75	91.97	92.20	92.42	92.65	92.87	93.10	93.32	93.55	93.77	94.00	94.22	94.45	94.67	94.90	95.12	95.35	95.57	95.80	96.02	96.25	96.47	96.70	96.92	97.15	97.37	97.60	97.82	98.05	98.27	98.50	98.72	98.95	99.17	99.40	99.62	99.85	100.07	100.30	100.52	100.75	100.97	101.20	101.42	101.65	101.87	102.10	102.32	102.55	102.77	103.00	103.22	103.45	103.67	103.90	104.12	104.35	104.57	104.80	105.02	105.25	105.47	105.70	105.92	106.15	106.37	106.60	106.82	107.05	107.27	107.50	107.72	107.95	108.17	108.40	108.62	108.85	109.07	109.30	109.52	109.75	109.97	110.20	110.42	110.65	110.87	111.10	111.32	111.55	111.77	112.00	112.22	112.45	112.67	112.90	113.12	113.35	113.57	113.80	114.02	114.25	114.47	114.70	114.92	115.15	115.37	115.60	115.82	116.05	116.27	116.50	116.72	116.95	117.17	117.40	117.62	117.85	118.07	118.30	118.52	118.75	118.97	119.20	119.42	119.65	119.87	120.10	120.32	120.55	120.77	121.00	121.22	121.45	121.67	121.90	122.12	122.35	122.57	122.80	123.02	123.25	123.47	123.70	123.92	124.15	124.37	124.60	124.82	125.05	125.27	125.50	125.72	125.95	126.17	126.40	126.62	126.85	127.07	127.30	127.52	127.75	127.97	128.20	128.42	128.65	128.87	129.10	129.32	129.55	129.77	130.00	130.22	130.45	130.67	130.90	131.12	131.35	131.57	131.80	132.02	132.25	132.47	132.70	132.92	133.15	133.37	133.60	133.82	134.05	134.27	134.50	134.72	134.95	135.17	135.40	135.62	135.85	136.07	136.30	136.52	136.75	136.97	137.20	137.42	137.65	137.87	138.10	138.32	138.55	138.77	139.00	139.22	139.45	139.67	139.90	140.12	140.35	140.57	140.80	141.02	141.25	141.47	141.70	141.92	142.15	142.37	142.60	142.82	143.05	143.27	143.50	143.72	143.95	144.17	144.40	144.62	144.85	145.07	145.30	145.52	145.75	145.97	146.20	146.42	146.65	146.87	147.10	147.32	147.55	147.77	148.00	148.22	148.45	148.67	148.90	149.12	149.35	149.57	149.80	150.02	150.25	150.47	150.70	150.92	151.15	151.37	151.60	151.82	152.05	152.27	152.50	152.72	152.95	153.17	153.40	153.62	153.85	154.07	154.30	154.52	154.75	154.97	155.20	155.42	155.65	155.87	156.10	156.32	156.55	156.77	157.00	157.22	157.45	157.67	157.90	158.12	158.35	158.57	158.80	159.02	159.25	159.47	159.70	159.92	160.15	160.37	160.60	160.82	161.05	161.27	161.50	161.72	161.95	162.17	162.40	162.62	162.85	163.07	163.30	163.52	163.75	163.97	164.20	164.42	164.65	164.87	165.10	165.32	165.55	165.77	166.00	166.22	166.45	166.67	166.90	167.12	167.35	167.57	167.80	168.02	168.25	168.47	168.70	168.92	169.15	169.37	169.60	169.82	170.05	170.27	170.50	170.72	170.95	171.17	171.40	171.62	171.85	172.07	172.30	172.52	172.75	172.97	173.20	173.42	173.65	173.87	174.10	174.32	174.55	174.77	175.00	175.22	175.45	175.67	175.90	176.12	176.35	176.57	176.80	177.02	177.25	177.47	177.70	177.92	178.15	178.37	178.60	178.82	179.05	179.27	179.50	179.72	179.95	180.17	180.40	180.62	180.85	181.07	181.30	181.52	181.75	181.97	182.20	182.42	182.65	182.87	183.10	183.32	183.55	183.77	184.00	184.22	184.45	184.67	184.90	185.12	185.35	185.57	185.80	186.02	186.25	186.47	186.70	186.92	187.15	187.37	187.60	187.82	188.05	188.27	188.50	188.72	188.95	189.17	189.40	189.62	189.85	190.07	190.30	190.52	190.75	190.97	191.20	191.42	191.65	191.87	192.10	192.32	192.55	192.77	193.00	193.22	193.45	193.67	193.90	194.12	194.35	194.57	194.80	195.02	195.25	195.47	195.70	195.92	196.15	196.37	196.60	196.82	197.05	197.27	197.50	197.72	197.95	198.17	198.40	198.62	198.85	199.07	199.30	199.52	199.75	199.97	200.20	200.42	200.65	200.87	201.10	201.32	201.55	201.77	202.00	202.22	202.45	202.67	202.90	203.12	203.35	203.57	203.80	204.02	204.25	204.47	204.70	204.92	205.15	205.37	205.60	205.82	206.05	206.27	206.50	206.72	206.95	207.17	207.40	207.62	207.85	208.07	208.30	208.52	208.75	208.97	209.20	209.42	209.65