


LIVELLETTA Binario Pari h = -0.34 L = 294.02 m i = -1.97%
 h = -3.90 L = 493.15 m i = -11.99%
 h = 3.19 L = 544.22 m i = 8.53%
 h = -0.61 L = 692.08 m i = -1.03%

CODICE WBS R108C VI06

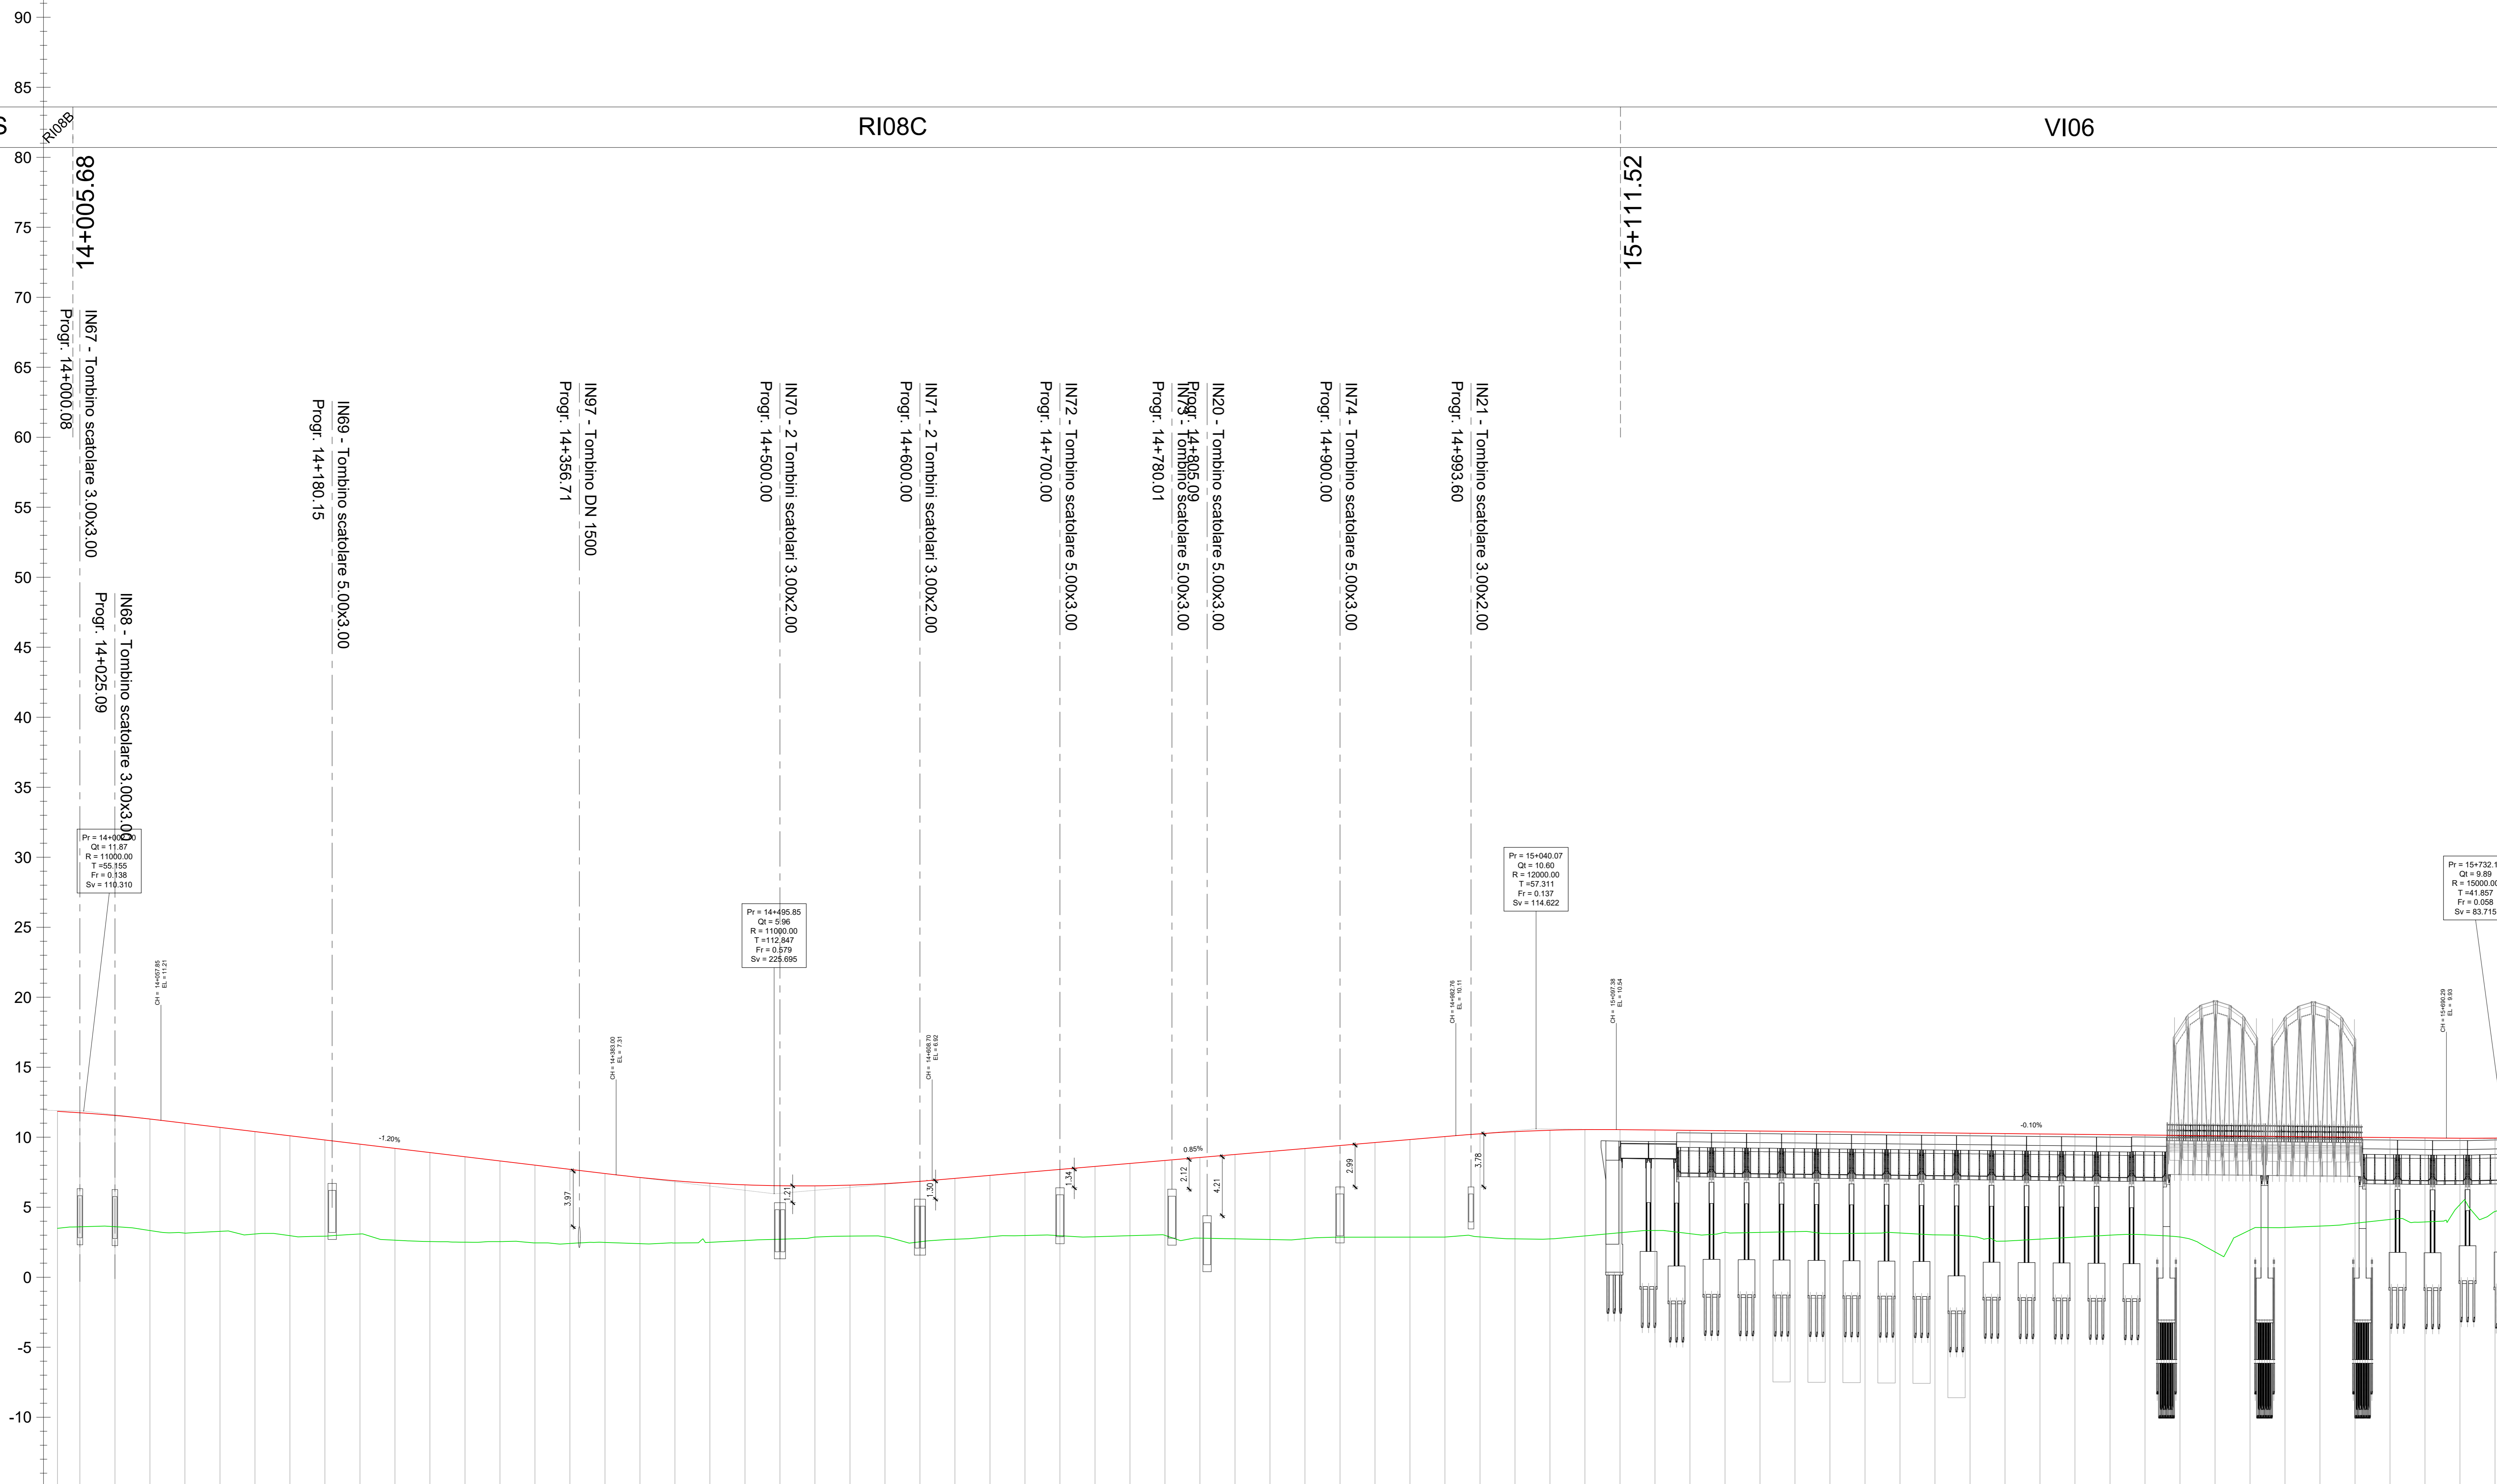

N° SEZIONE	561	562	563	564	565	566	567	568	569	570	571	572	573	574	575	576	577	578	579	580	581	582	583	584	585	586	587	588	589	590	591	592	593	594	595	596	597	598	599	600	601	602	603	604	605	606	607	608	609	610	611	612	613	614	615	616	617	618	619	620	621	622	623	624	625	626	627	628	629	630	
DISTANZE PROGRESSIVE	14+000.00	14+025.00	14+050.00	14+075.00	14+100.00	14+125.00	14+150.00	14+175.00	14+200.00	14+225.00	14+250.00	14+275.00	14+300.00	14+325.00	14+350.00	14+375.00	14+400.00	14+425.00	14+450.00	14+475.00	14+500.00	14+525.00	14+550.00	14+575.00	14+600.00	14+625.00	14+650.00	14+675.00	14+700.00	14+725.00	14+750.00	14+775.00	14+800.00	14+825.00	14+850.00	14+875.00	14+900.00	14+925.00	14+950.00	14+975.00	15+000.00	15+025.00	15+050.00	15+075.00	15+100.00	15+125.00	15+150.00	15+175.00	15+200.00	15+225.00	15+250.00	15+275.00	15+300.00	15+325.00	15+350.00	15+375.00	15+400.00	15+425.00	15+450.00	15+475.00	15+500.00	15+525.00	15+550.00	15+575.00	15+600.00	15+625.00	15+650.00	15+675.00	15+700.00	15+725.00	
QUOTE TERRENO	3.60	3.61	3.34	3.15	3.28	3.09	2.97	2.94	3.09	2.64	2.55	2.50	2.54	2.45	2.49	2.40	2.44	2.49	2.62	1.72	2.87	2.94	2.88	2.53	2.72	2.89	2.98	2.70	2.75	2.86	2.86	2.86	2.87	2.88	2.74	2.70	2.75	2.95	3.18	3.33	3.11	3.21	3.20	3.25	3.14	3.16	3.03	2.92	2.58	2.72	2.86	3.00	3.03	2.87	1.81	3.37	3.55	3.65	3.85	4.13	3.95	5.20	4.69	
QUOTE PROGETTO	11.75	11.55	11.30	11.00	10.70	10.40	10.11	9.81	9.51	9.21	8.91	8.61	8.31	8.01	7.71	7.41	7.12	6.89	6.67	6.59	6.53	6.53	6.58	6.69	6.85	7.06	7.27	7.49	7.70	7.91	8.13	8.34	8.55	8.77	8.98	9.19	9.41	9.62	9.83	10.05	10.25	10.46	10.66	10.86	189.06	189.26</