




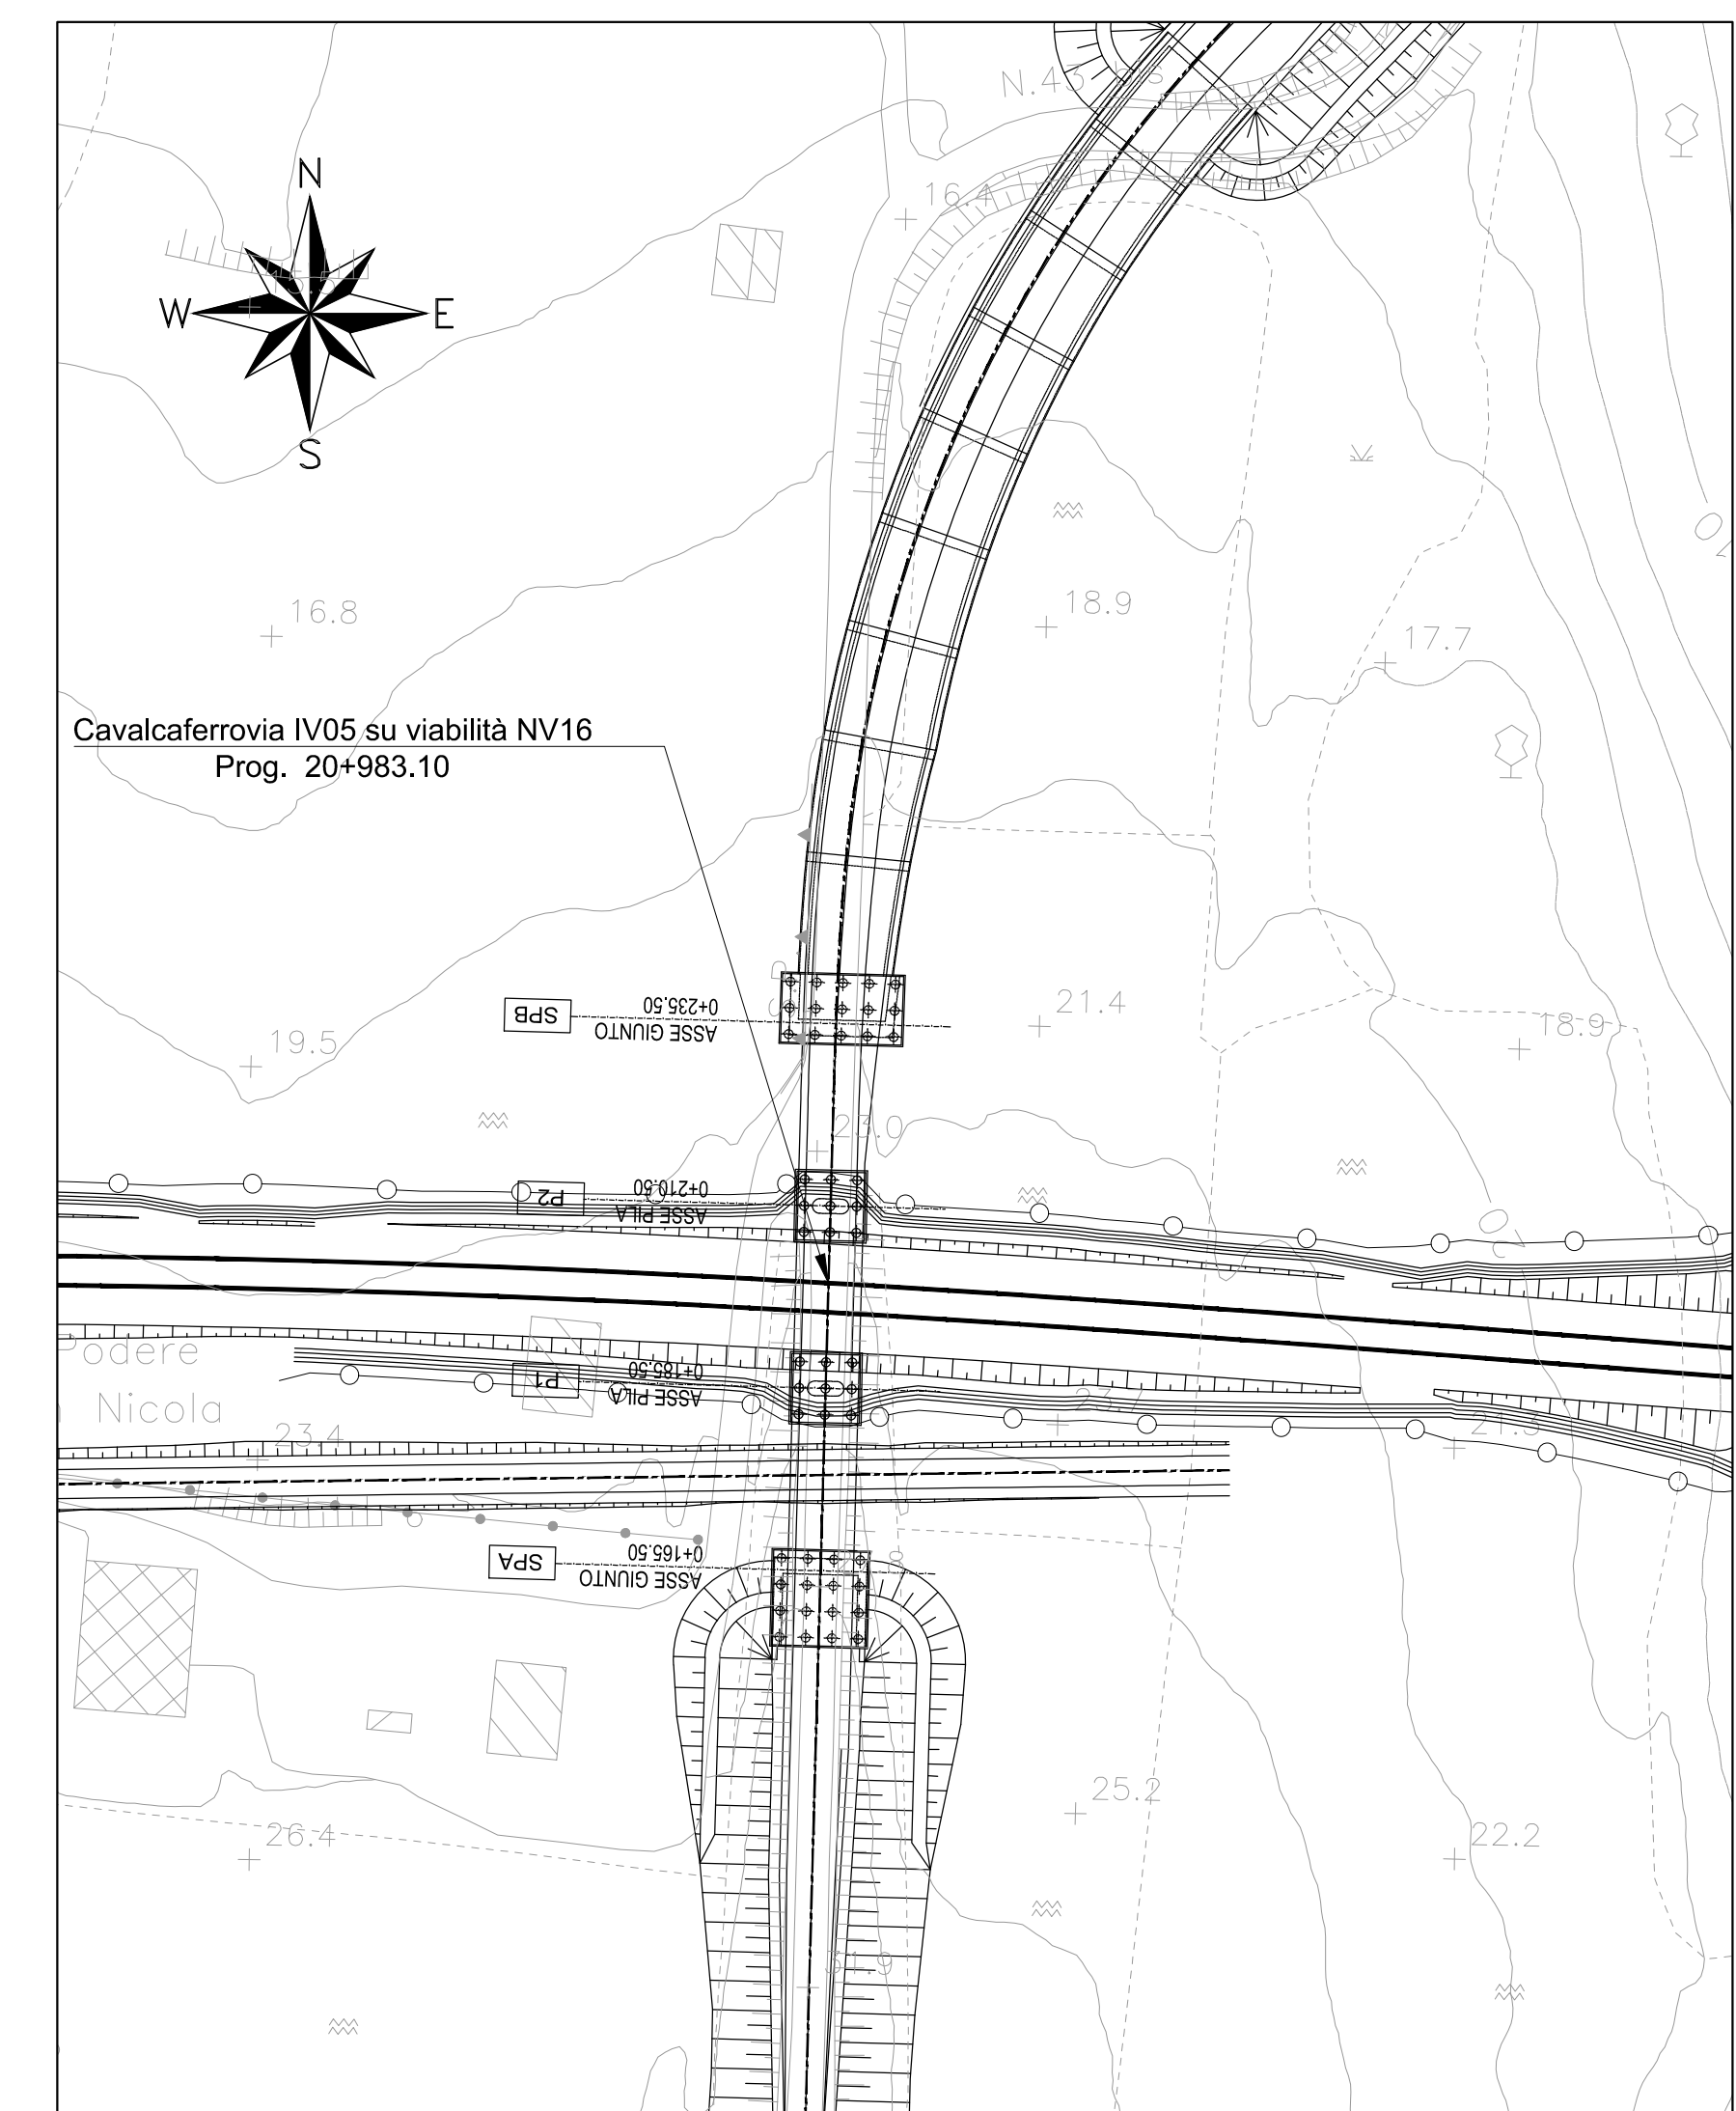





N.B:
IN FASE DI PROGETTO COSTRUTTIVO, L'APPALTATORE, DI CONCERTO CON IL PREFABBRICATORE, TERRA' OPPORTUNAMENTE CONTO DELLE TOLLERANZE DI MONTAGGIO E COSTRUTTIVE DELLE TRAVI IN C.A.P. E DETERMINERA' NEL DETTAGLIO LA LARGHEZZA SUPERIORE DELLE STESS E RISPETTO ALL'INTERASSE.

**N.B.: Per la tabella materiali completa
degli IV-Ponti e Viadotti stradali, si
rimanda all'elaborato
LI0B02EZZQXOC0000002**

[illegible]