


VCS25A

PER IL PROGETTO DELLA PRESERIE, VARIABILI E RELATIVE BARRERE DI SICUREZZA VEDI PROGETTO DEDICATO STD

COMI IN
mq. 3.250
CANTIERE OPERATIVO

SUPERFICIE PIAZZALE
3250mq

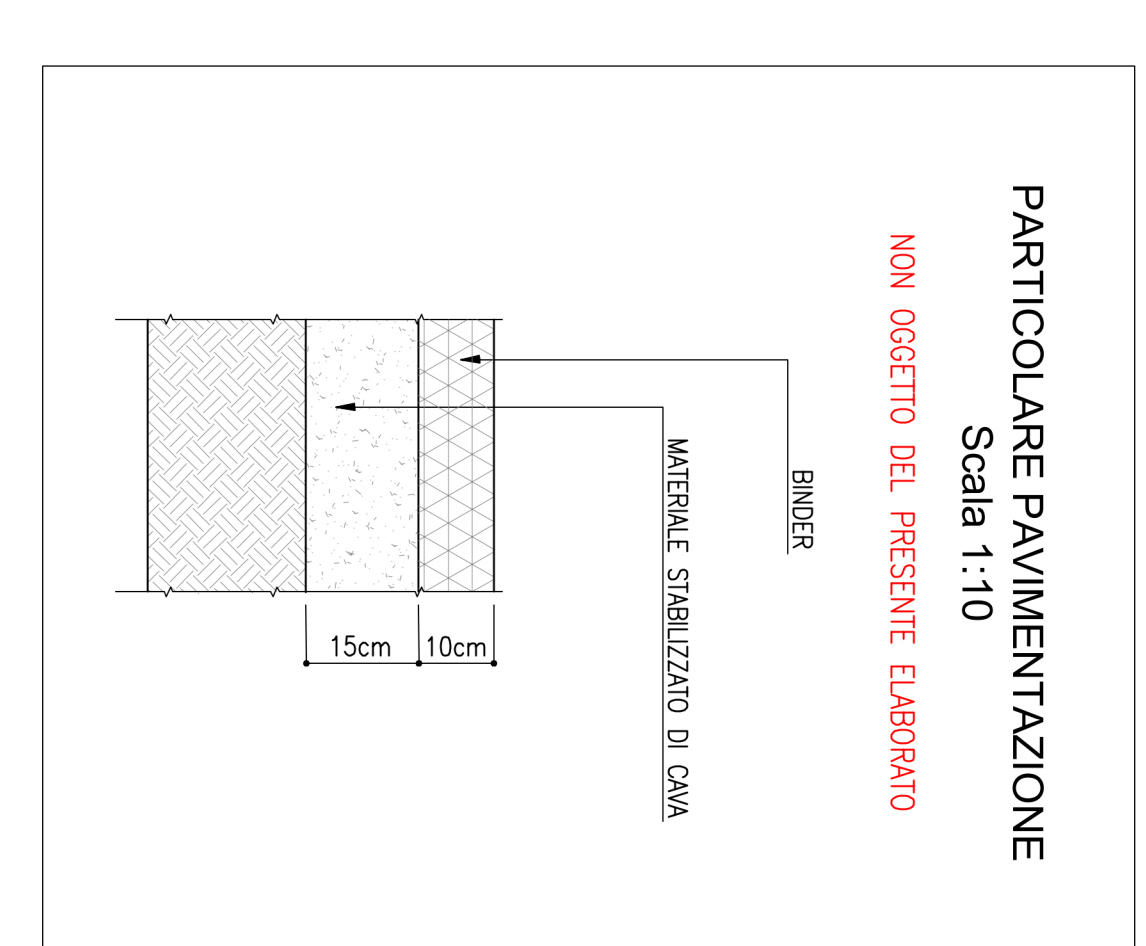

PARTICOLARE PAVIMENTAZIONE
Scala 1:10

KEY-MAP



LEGENDA APPRESTAMENTI DI CANTIERE

N°	PM	PM (ML)
1	20	40
2	20	20
3	12,5	25
4	12,5	12,5
5	15	30
6	15	30
7	12,5	25
8	12,5	25
9	2	20
10	2	20
11	2	40
12	2	40
13	2	40
14	2	40
15	2	40
16	2	40
17	2	40
18	2	40
19	2	40
20	2	40
21	2	40
22	2	40
23	2	40
24	2	40
25	2	40
26	2	40
27	1	12
28	1	18
29	1	54
30	1	54

- MURO H 1,20 m CON FUNZIONE DI RITENUTA VEICOLI E PARAPETTO
- RESINA IN RETE METALLICA ELETROSALDATA RETE PLASTIFICATA
- FRANGIONE E INSOTTANTI IN ACCIAIO H=2,50M
- AREA CANTIERE
- PAZZALE IN ASFALTO
- BASAMENTI IN C/S

autostrade per l'Italia
NODO STRADALE E AUTOSTRADALE DI GENOVA

Adeguamento del sistema
AV - A10 - A12
Ambito Bozanero e ambito Torbella
PROGETTO DEFINITIVO
CANTIERIZZAZIONE
Aree di cantiere
Apprestamenti di cantiere - Planimetria di progetto
Planimetrie

TECNE
VIBROTECHNOLOGIE

autostrade per l'Italia
Nodo Stradale e Autostradale di Genova

CONTRATTI
06/216-FD-TECN-CNT-CO11N-DGE-000002

PROGETTI
1 APD 00