


Tracciato - WTG_10
 Sez. 15
 Progr.: 0+265.14
 Scala : 1:200
 Q.Rif. : 700.00

Materiali in progressiva 2+65.14		
Nome materiale	Area	Volume
Scavo	171.14	1658.35
Ripieno	19.52	114.47

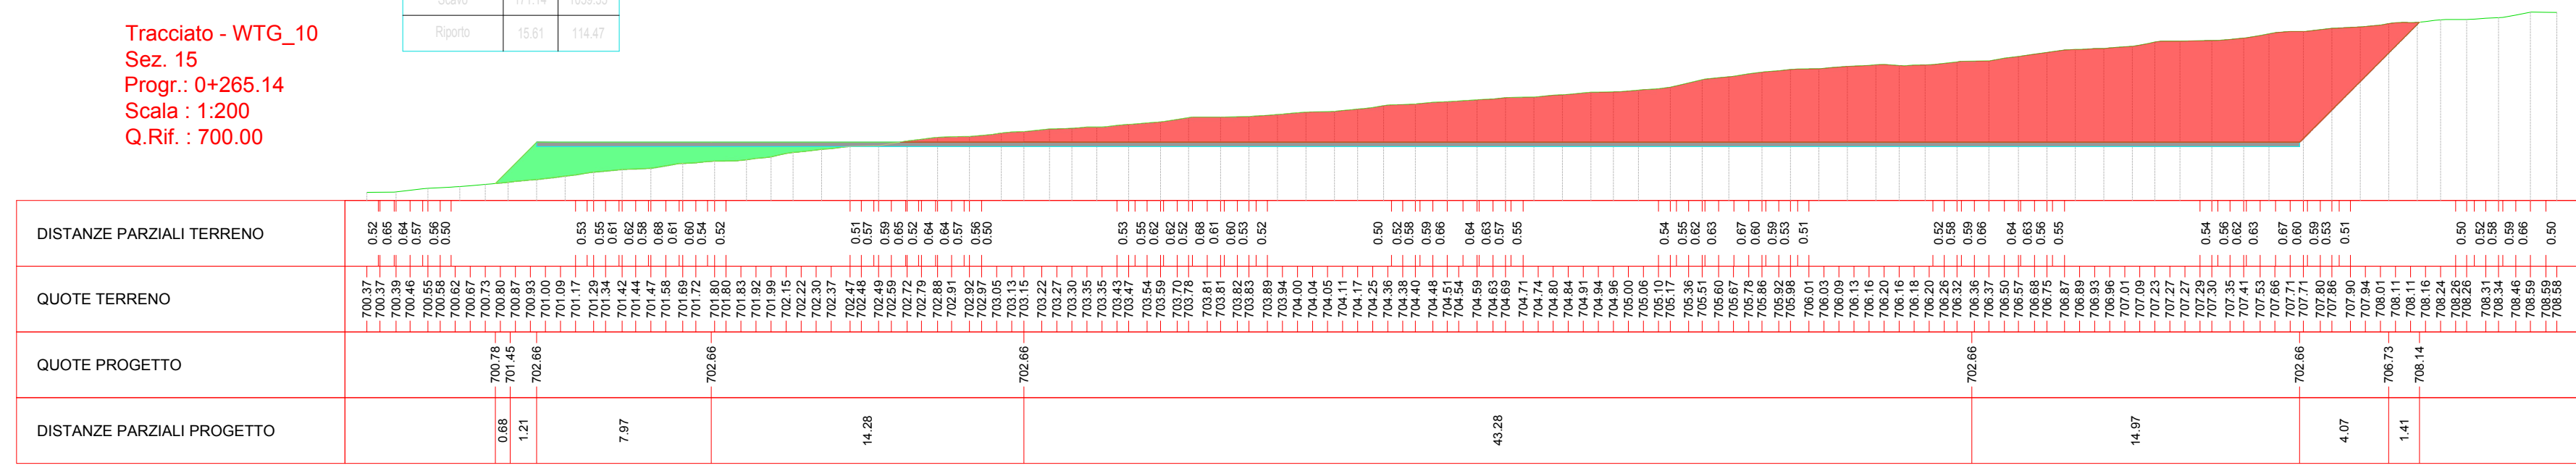

Tracciato - WTG_10
 Sez. 16
 Progr.: 0+285.88
 Scala : 1:200
 Q.Rif. : 700.00

Materiali in progressiva 2+85.88		
Nome materiale	Area	Volume
Scavo	201.18	1658.35
Ripieno	0.00	100.00

