


LIVELLETTA	DIFF. DI QUOTA DISTANZA Pendenza	h = 5,792 L = 463,389 i = 0,012	h = 1,246 L = 62,306 i = 0,020	h = 1,029 L = 61,488 i = 0,020	h = 0,843 L = 38,700 i = 0,017	h = 2,720 L = 342,251 i = 0,008	h = 1,848 L = 140,332 i = 0,013	h = 0,917 L = 239,344 i = 0,004	h = 0,689 L = 137,888 i = 0,005	h = 0,643 L = 73,811 i = 0,009	h = 0,137 L = 1,411 i = 0,010
------------	--	---------------------------------------	--------------------------------------	--------------------------------------	--------------------------------------	---------------------------------------	---------------------------------------	---------------------------------------	---------------------------------------	--------------------------------------	-------------------------------------

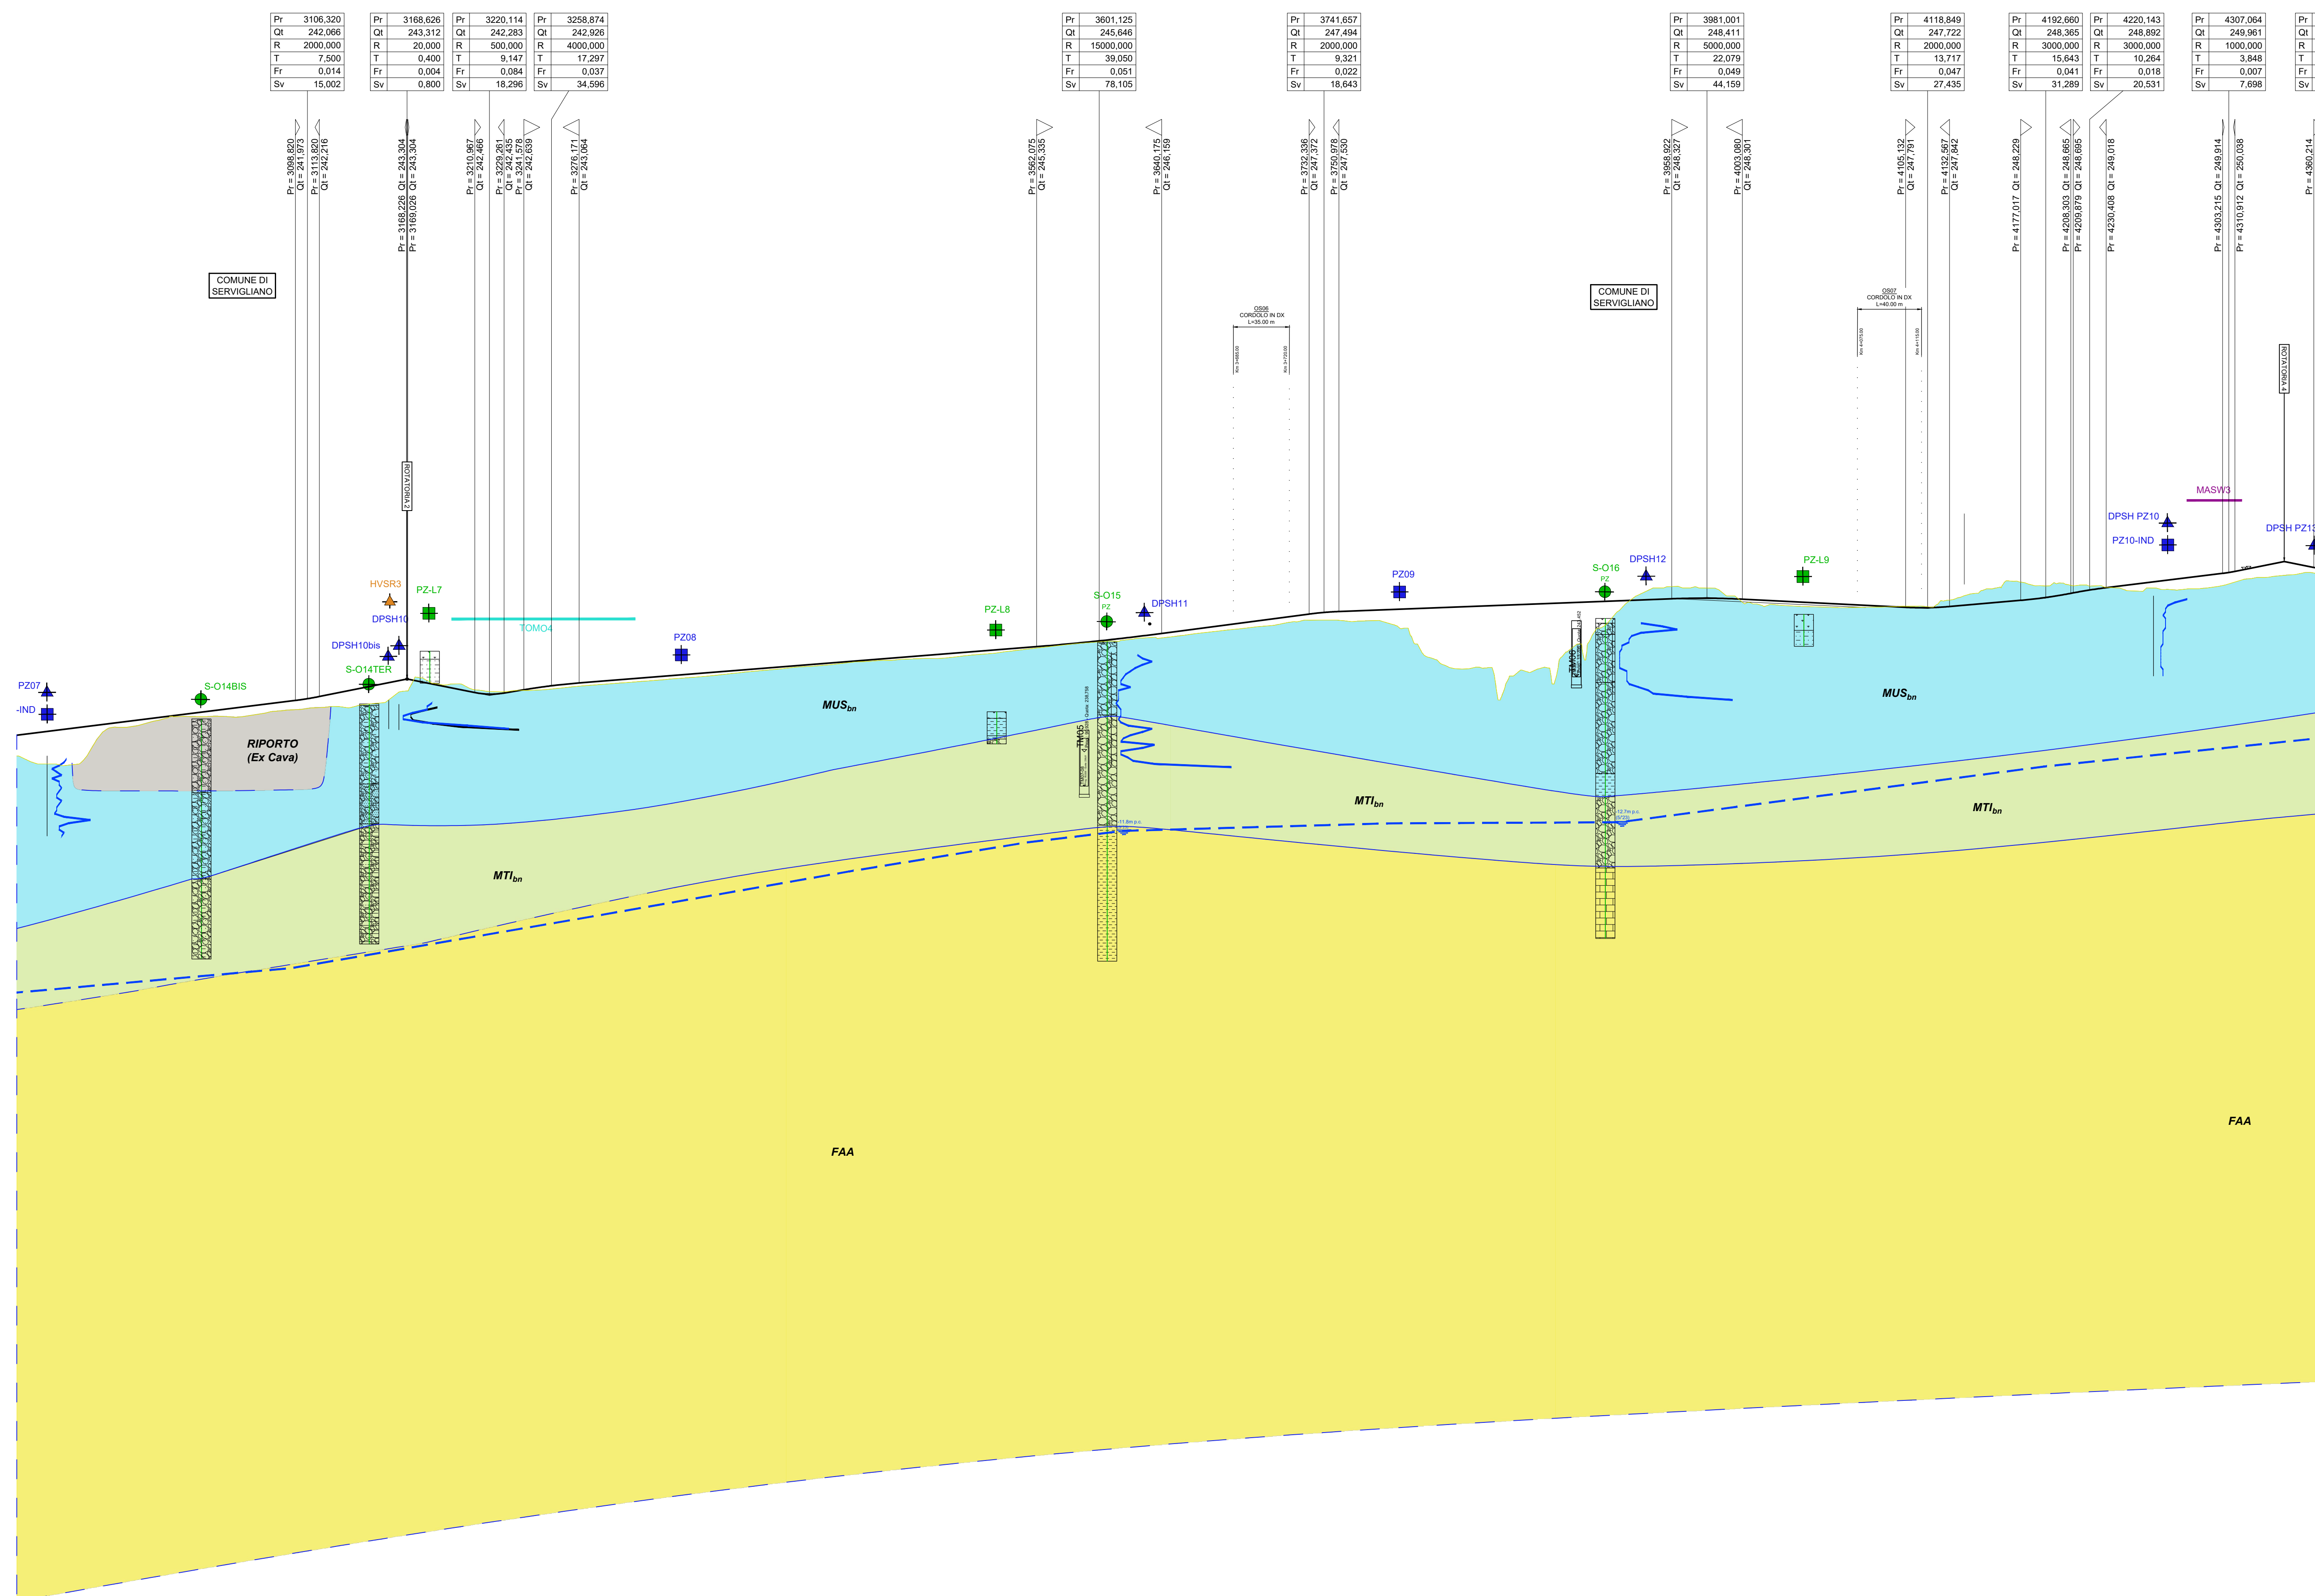

SCALA QUOTE 1:200  
SCALA DISTANZE 1:2000

QT. RIF. 160.000

NUMERO SEZIONI	171	172	173	174	175	176	177	178	179	180	181	182	183	184	185	186	187	188	189	190	191	192	193	194	195	196	197	198	199	200	201	202	203	204	205	206	207	208	209	210	211	212	213	214	215	216	217	218	219	220	221	222	223	224	225	226	227	228	229	230	231	232	233	234	235	236	237	238	239	240	241	242	243	244	245	246	247	248	249	250	251	252	253	254	255	256	257	258	259	260	
QUOTE PROGETTO	239,987	240,227	240,467	240,707	240,947	241,187	241,427	241,667	241,907	242,147	242,387	242,627	242,867	243,107	243,347	243,587	243,827	244,067	244,307	244,547	244,787	245,027	245,267	245,507	245,747	245,987	246,227	246,467	246,707	246,947	247,187	247,427	247,667	247,907	248,147	248,387	248,627	248,867	249,107	249,347	249,587	249,827	250,067	250,307	250,547	250,787	251,027	251,267	251,507	251,747	251,987	252,227	252,467	252,707	252,947	253,187	253,427	253,667	253,907	254,147	254,387	254,627	254,867	255,107	255,347	255,587	255,827	256,067	256,307	256,547	256,787	257,027	257,267	257,507	257,747	257,987	258,227	258,467	258,707	258,947	259,187	259,427	259,667	259,907	260,147	260,387	260,627	260,867	261,107	261,347	261,587	261,827	262,067	262,307	262,547	262,787	263,027	263,267	263,507	263,747	263,987	264,227	264,467	264,707	264,947	265,187	265,427	265,667	265,907	266,147	266,387	266,627	266,867	267,107	267,347	267,587	267,827	268,067	268,307	268,547	268,787	269,027	269,267	269,507	269,747	269,987	270,227	270,467	270,707	270,947	271,187	271,427	271,667	271,907	272,147	272,387	272,627	272,867	273,107	273,347	273,587	273,827	274,067	274,307	274,547	274,787	275,027	275,267	275,507	275,747	275,987	276,227	276,467	276,707	276,947	277,187	277,427	277,667	277,907	278,147	278,387	278,627	278,867	279,107	279,347	279,587	279,827	280,067	280,307	280,547	280,787	281,027	281,267	281,507	281,747	281,987	282,227	282,467	282,707	282,947	283,187	283,427	283,667	283,907	284,147	284,387	284,627	284,867	285,107	285,347	285,587	285,827	286,067	286,307	286,547	286,787	287,027	287,267	287,507	287,747	287,987	288,227	288,467	288,707	288,947	289,187	289,427	289,667	289,907	290,147	290,387	290,627	290,867	291,107	291,347	291,587	291,827	292,067	292,307	292,547	292,787	293,027	293,267	293,507	293,747	293,987	294,227	294,467	294,707	294,947	295,187	295,427	295,667	295,907	296,147	296,387	296,627	296,867	297,107	297,347	297,587	297,827	298,067	298,307	298,547	298,787	299,027	299,267	299,507	299,747	299,987	300,227	300,467	300,707	300,947	301,187	301,427	301,667	301,907	302,147	302,387	302,627	302,867	303,107	303,347	303,587	303,827	304,067	304,307	304,547	304,787	305,027	305,267	305,507	305,747	305,987	306,227	306,467	306,707	306,947	307,187	307,427	307,667	307,907	308,147	308,387	308,627	308,867	309,107	309,347	309,587	309,827	310,067	310,307	310,547	310,787	311,027	311,267	311,507	311,747	311,987	312,227	312,467	312,707	312,947	313,187	313,427	313,667	313,907	314,147	314,387	314,627	314,867	315,107	315,347	315,587	315,827	316,067	316,307	316,547	316,787	317,027	317,267	317,507	317,747	317,987	318,227	318,467	318,707	318,947	319,187	319,427	319,667	319,907	320,147	320,387	320,627	320,867	321,107	321,347	321,587	321,827	322,067	322,307	322,547	322,787	323,027	323,267	323,507	323,747	323,987	324,227	324,467	324,707	324,947	325,187	325,427	325,667	325,907	326,147	326,387	326,627	326,867	327,107	327,347	327,587	327,827	328,067	328,307	328,547	328,787	329,027	329,267	329,507	329,747	329,987	330,227	330,467	330,707	330,947	331,187	331,427	331,667	331,907	332,147	332,387	332,627	332,867	333,107	333,347	333,587	333,827	334,067	334,307	334,547	334,787	335,027	335,267	335,507	335,747	335,987	336,227	336,467	336,707	336,947	337,187	337,427	337,667	337,907	338,147	338,387	338,627	338,867	339,107	339,347	339,587	339,827	340,067	340,307	340,547	340,787	341,027	341,267	341,507	341,747	341,987	342,227	342,467	342,707	342,947	343,187	343,427	343,667	343,907	344,147	344,387	344,627	344,867	345,107	345,347	345,587	345,827	346,067	346,307	346,547	346,787	347,027	347,267	347,507	347,747	347,987	348,227	348,467	348,707	348,947	349,187	349,427	349,667	349,907	350,147	350,387	350,627	350,867	351,107	351,347	351,587	351,827	352,067	352,307	352,547	352,787	353,027	353,267	353,507	353,747	353,987	354,227	354,467	354,707	354,947	355,187	355,427	355,667	355,907	356,147	356,387	356,627	356,867	357,107	357,347	357,587	357,827	358,067	358,307	358,547	358,787	359,027	359,267	359,507	359,747	359,987	360,227	360,467	360,707	360,947	361,187	361,427	361,667	361,907	362,147	362,387	362,627	362,867	363,107	363,347	363,587	363,827	364,067	364,307	364,547	364,787	365,027	365,267	365,507	365,747	365,987	366,227	366,467	366,707	366,947	367,187	367,427	367,667	367,907	368,147	368,387	368,627	368,867	369,107	369,347	369,587	369,827	370,067	370,307	370,547	370,787	371,027	371,267	371,507	371,747	371,987	372,227	372,467	372,707	372,947	373,187	373,427	373,667	373,907	374,147	374,387	374,627	374,867	375,107	375,347	375,587	375,827	376,067	376,307	376,547	376,787	377,027	377,267	377,507	377,747	377,987	378,227	378,467	378,707	378,947	379,187	379,427	379,667	379,907	380,147	380,387	380,627	380,867	381,107	381,347	381,587	381,827	382,067	382,307	382,547	382,787	383,027	383,267	383,507	383,747	383,987	384,227	384,467	384,707	384,947	385,187	385,427	385,667	385,907	386,147	386,387	386,627	386,867	387,107	387,347	387,587	387,827	388,067	388,307	388,547	388,787	389,027	389,267	389,507	389,747	389,987	390,227	390,467	390,707	390,947	391,187	391,427	391,667	391,907	392,147	392,387	392,627	392,867	393,107	393,347	393,587	393,827	394,067	394,307	394,547	394,787	395,027	395,267	395,507	395,747	395,987	396,227	396,467	396,707	396,947	397,187	397,427	397,667	397,907	398,147	398,387	398,627	398,867	399,107	399,347	399,587	399,827	400,067	400,307	400,547	400,787	401,027	401,267	401,507	401,747	401,987	402,227	402,467	402,707	402,947	403,187	403,427	403,667	403,907	404,147	404,387	404,627	404,867	405,107	405,347	405,587	405,827	406,067	406,307	406,547	406,787	407,027	407,267	407,507	407,747	407,987	408,227	408,467	408,707	408,947	409,187	409,427	409,667	409,907	410,147	410,387	410,627	410,867	411,107	411,347	411,587	411,827	412,067	412,307	412,547	412,787	413,027	413,267	413,507	413,747	413,987	414,227	414,467	414,707	414,947	415,187	415,427	415,667	415,907	416,147	416,387	416,627	416,867	417,107	417,347	417,587	417,827	418,067	418,307	418,547	418,787	419,027	419,267	419,507	419,747	419,987	420,227	420,467	420,707	420,947	421,187	421,427	421,667	421,907	422,147	422,387	422,627	422,867	423,107	423,347	423,587	423,827	424,067	424,307	424,547	424,787	425,027	425,267	425,507	425,747	425,987	426,227	426,467	426,707	426,947	427,187	427,427	427,667	427,907	428,147	428,387	428,627	428,867	429,107	429,347	429,587	429,827	430,067	430,307	430,547	430,787	431,027	431,267	431,507	431,747	431,987	432,227	432,467	432,707	432,947	433,187	433,427	433,667	433,907	434,147	434,387	434,627	434,867	435,107	435,347	435,587	435,827	436,067	436,307	436,547	436,787	437,027	437,267	437,507	437,747	437,987	438,227	438,467	438,707	438,947	439,187	439,427	439,667	439,907	440,147	440,387	440,627	440,867	441,107	441,347	441,587	441,827	442,067	442,307	442,547	442,787	443,027	443,267	443,507	443,747	443,987	444,227	444,467	444,707	444,947	445,187	445,427	445,667	445,907	446,147	446,387	446,627	446,867	447,107	447,347	447,587	447,827	448,067	448,307	448,547	448,787	449,027	449,267	449,507	449,747	449,987	450,227	450,467	450,707	450,947	451,187	451,427	451,667	451,907	452,147	452,387	452,627	452,867	453,107	453,347	453,587	453,827	454,067	454,307	454,547	454,787	455,027	455,267	455,507	455,747	455,987	456,227	456,467	456,707	456,947	457,187	457,427	457,667	457,907	458,147	458,387	458,627	458,86