
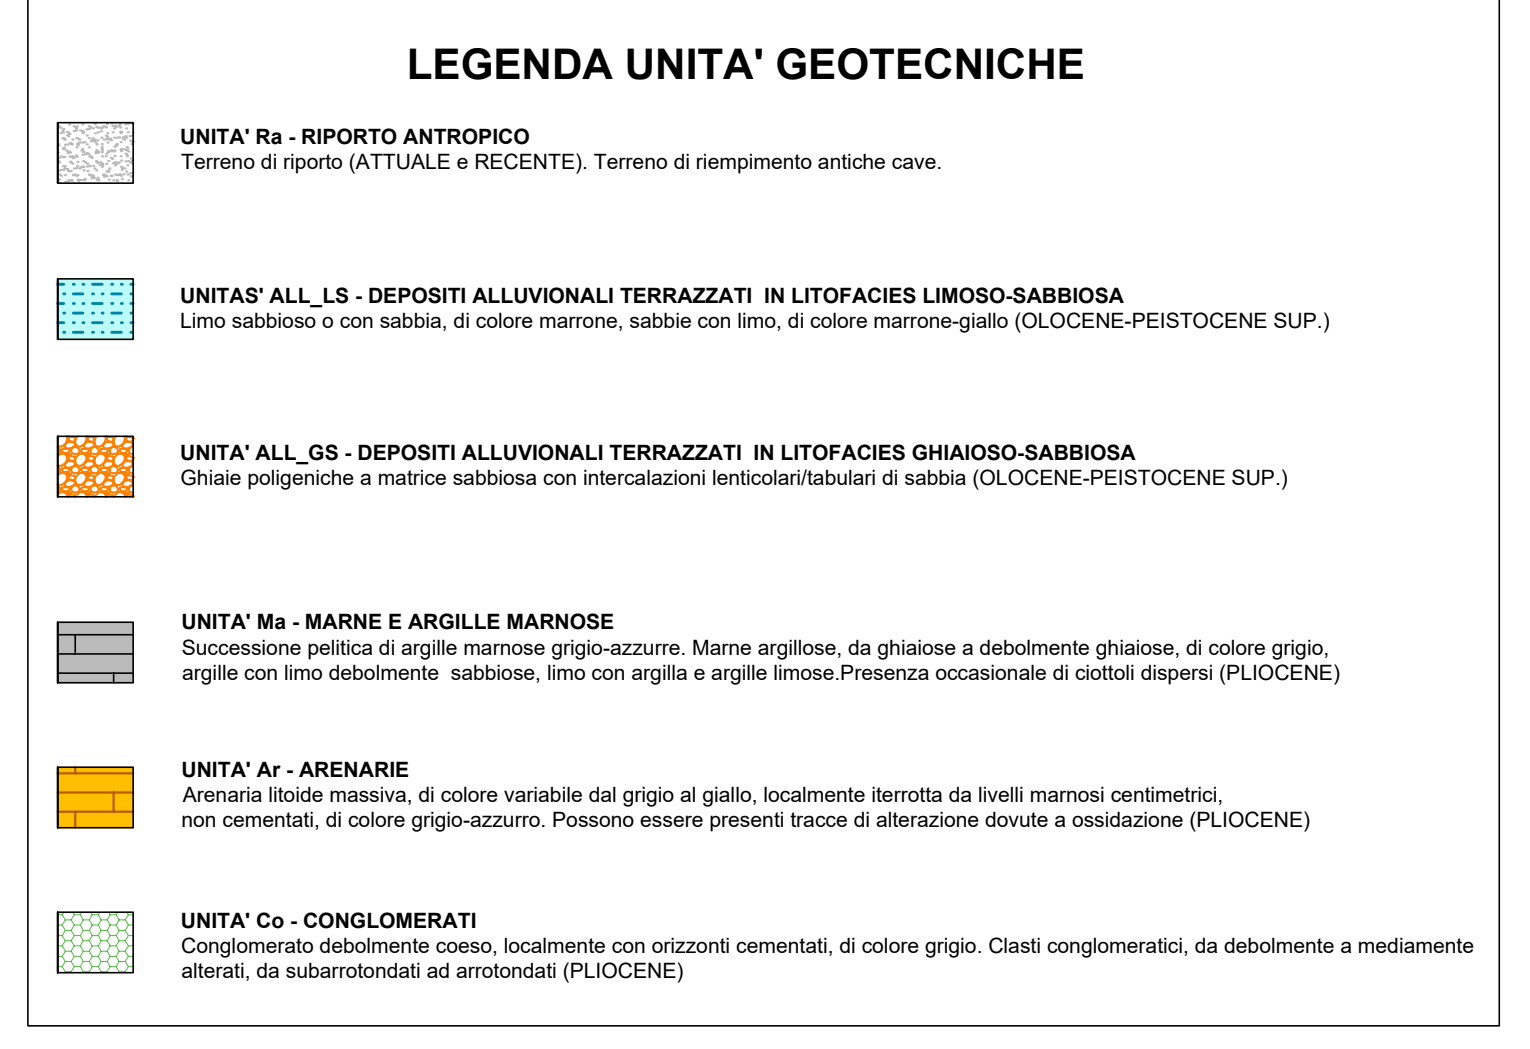
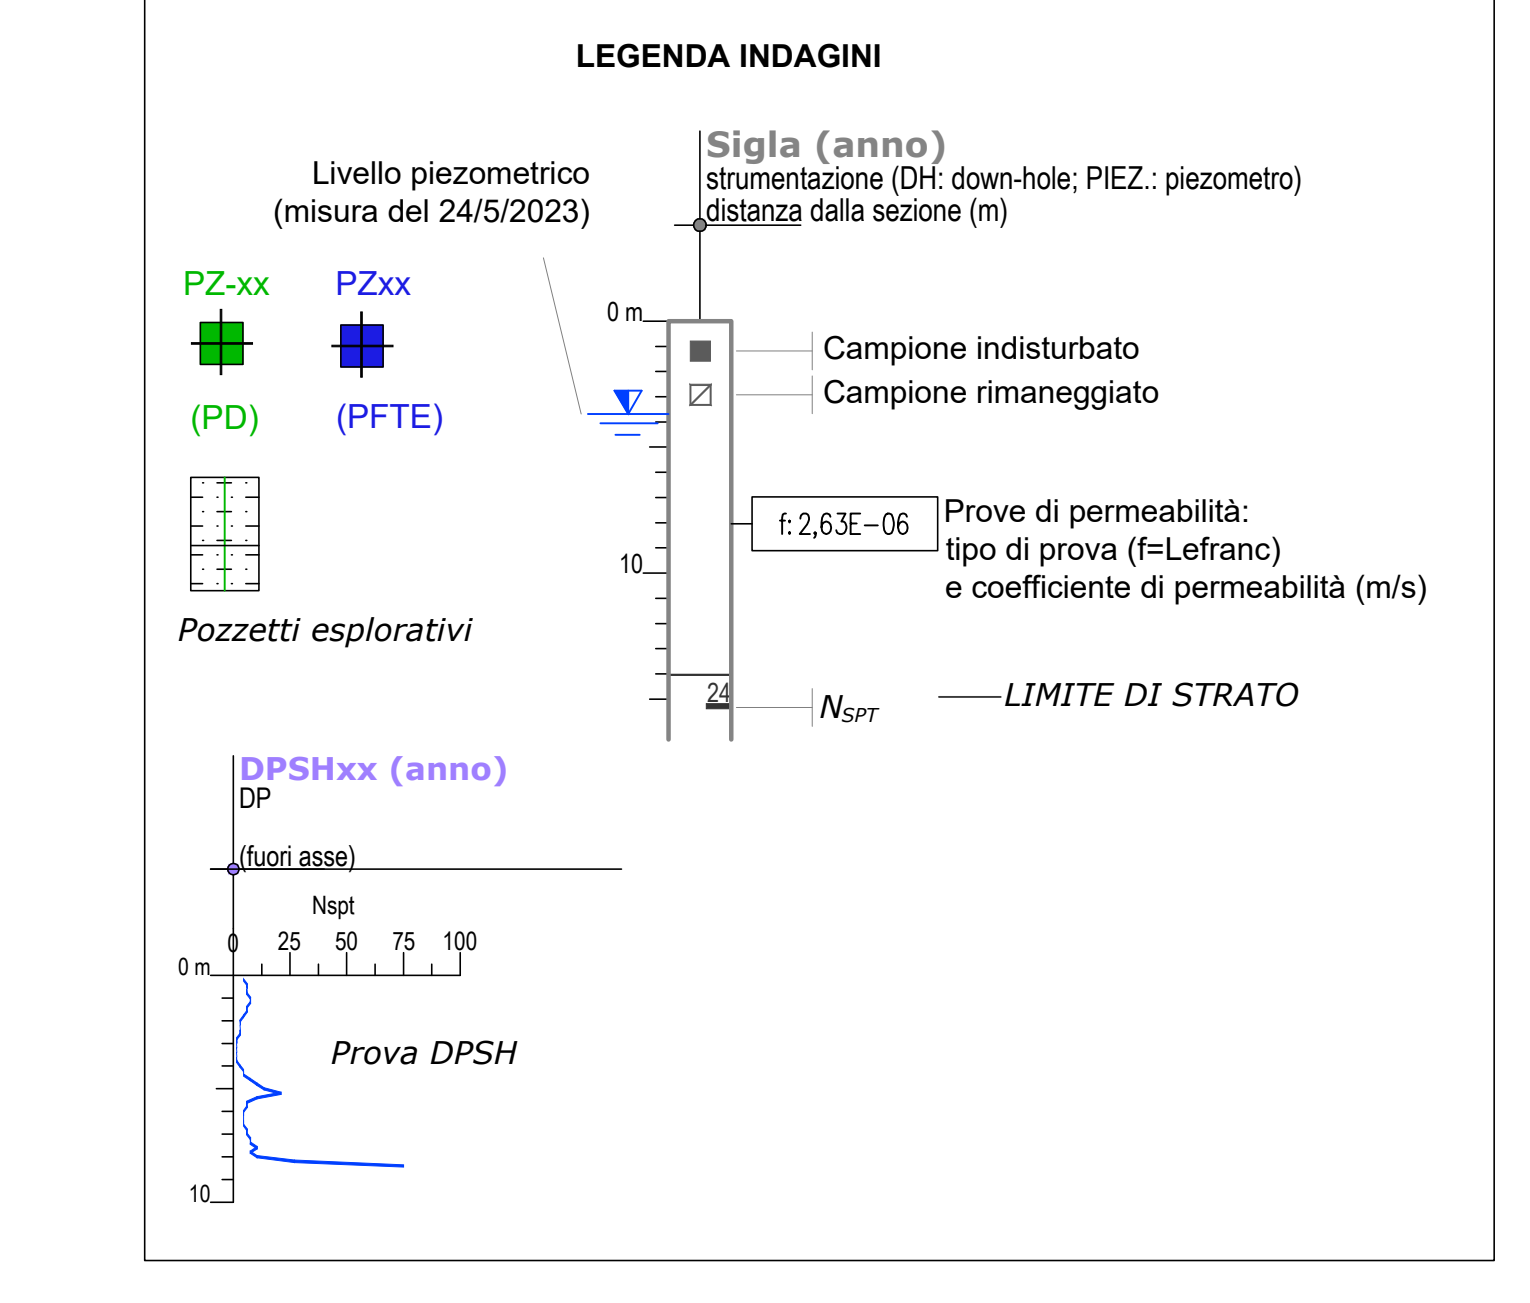
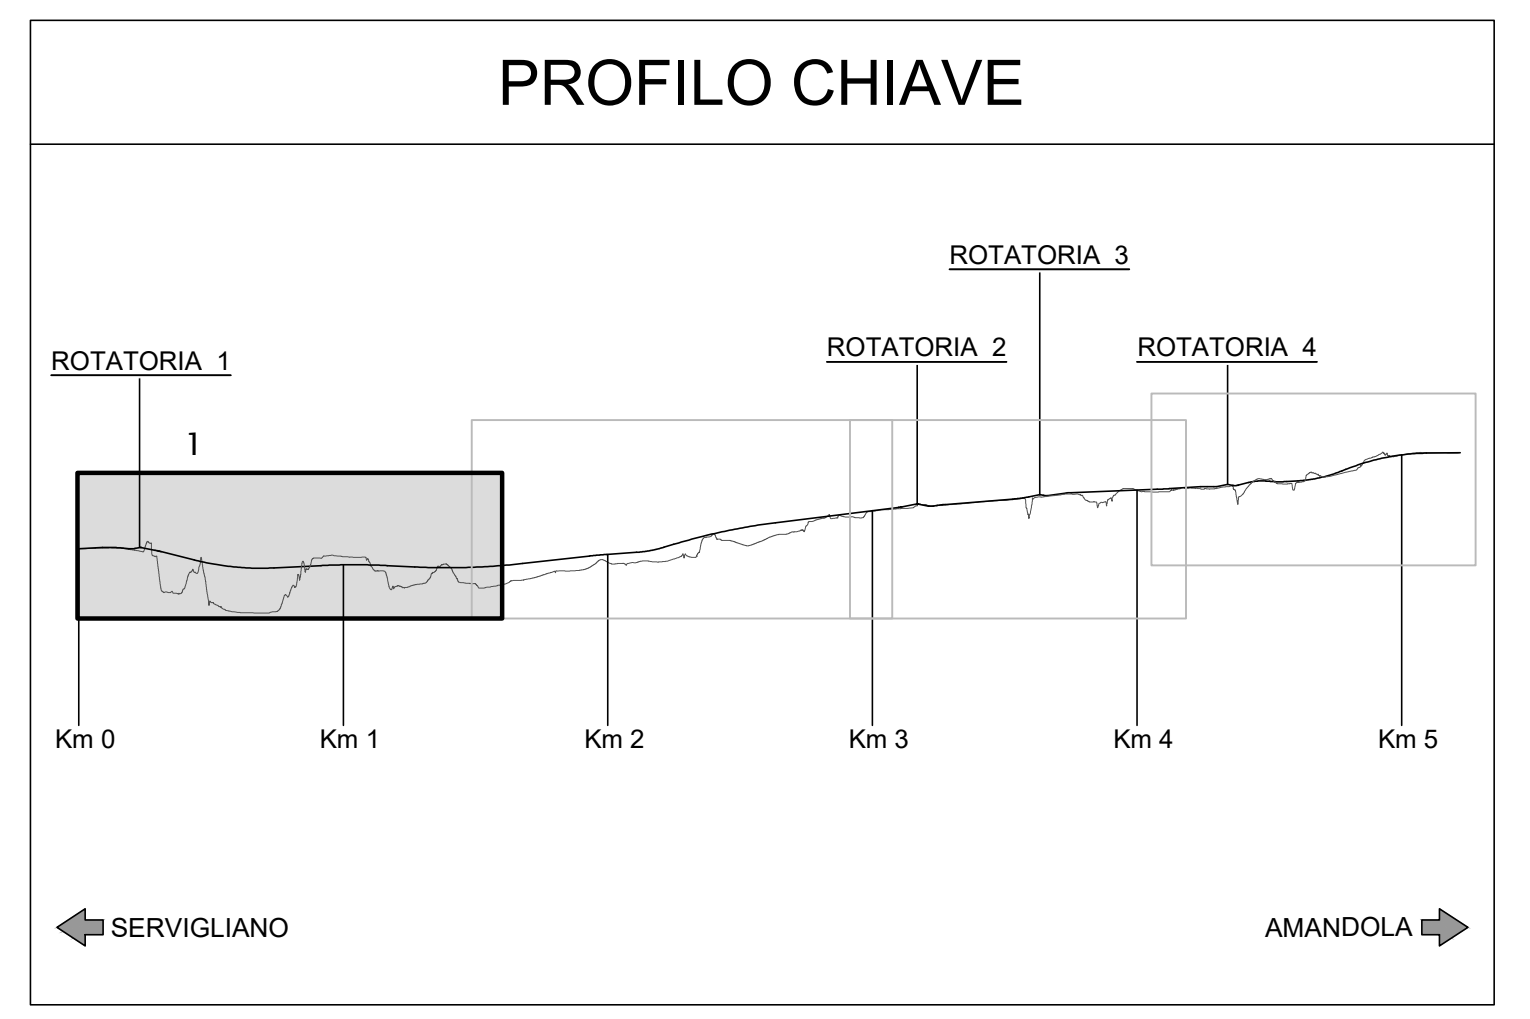


PROFILO GEOTECNICO DI PROGETTO (scala 1:2000 - 1:200)

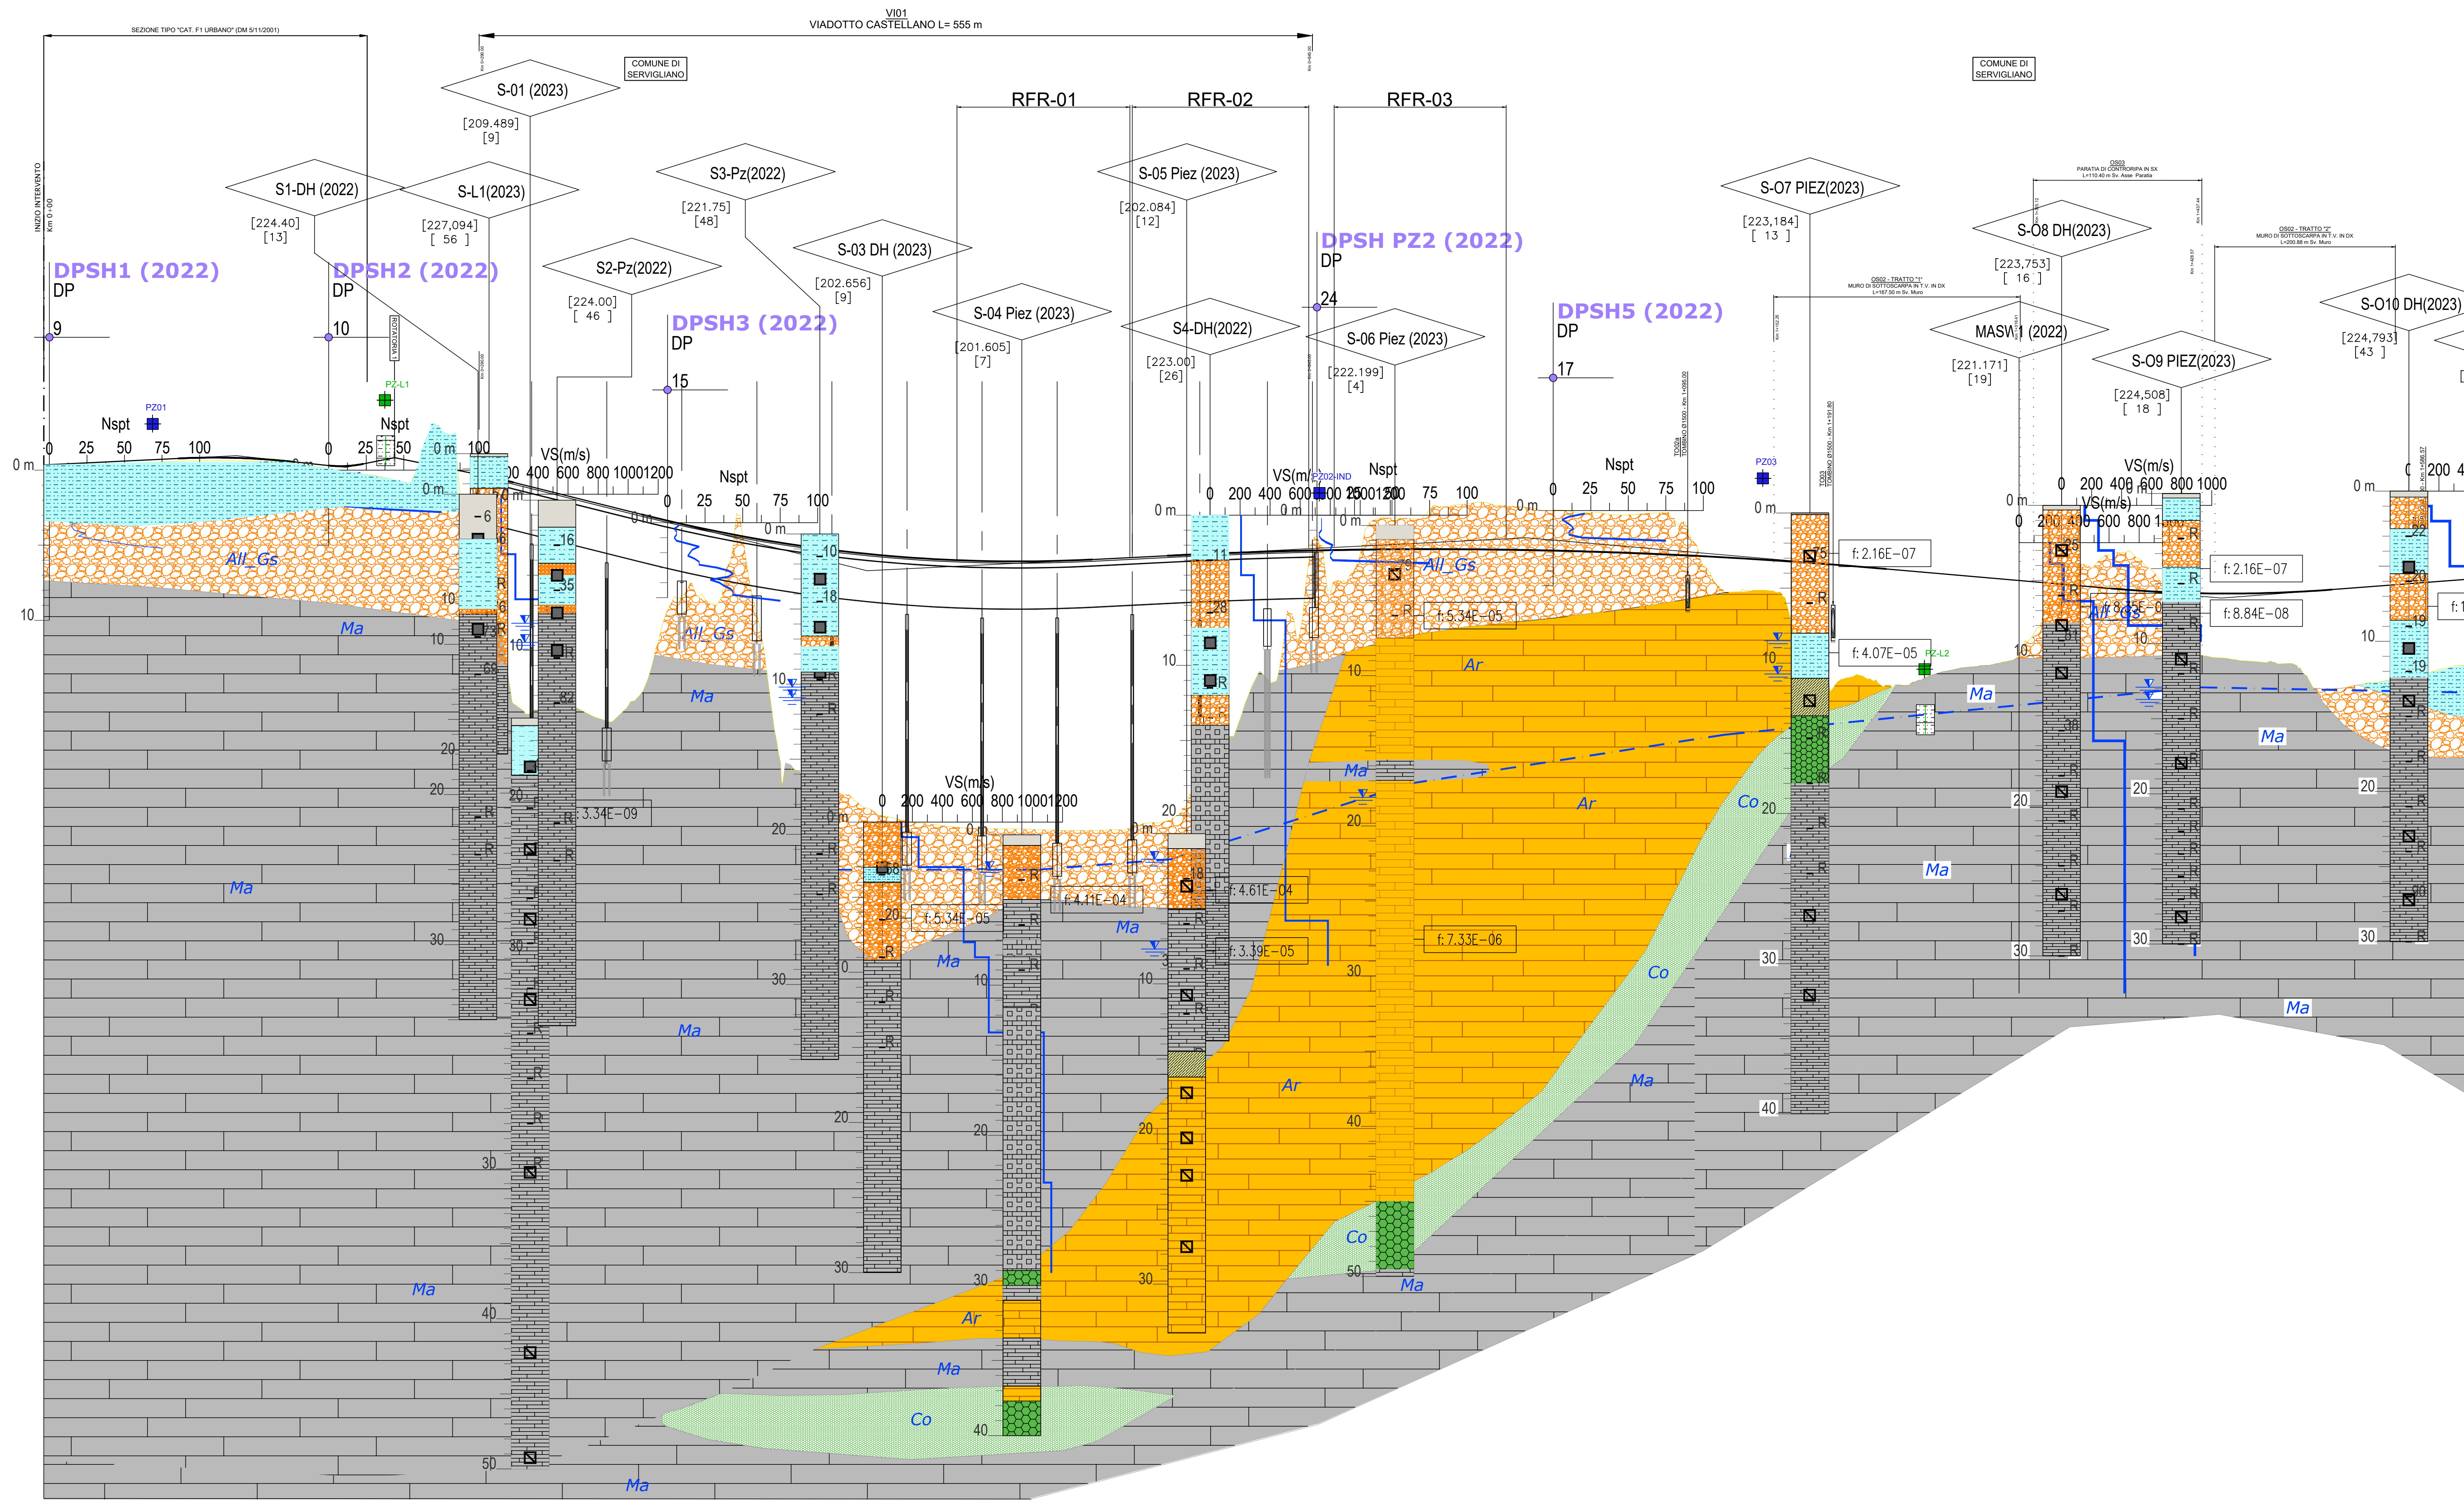

SCALA QUOTE 1:200
SCALA DISTANZE 1:2000
QT.RIF. 150.000

| NUMERO SEZIONI | 1 | 2 | 3 | 4 | 5 | 6 | 7 | 8 | 9 | 10 | 11 | 12 | 13 | 14 | 15 | 16 | 17 | 18 | 19 | 20 | 21 | 22 | 23 | 24 | 25 | 26 | 27 | 28 | 29 | 30 | 31 | 32 | 33 | 34 | 35 | 36 | 37 | 38 | 39 | 40 | 41 | 42 | 43 | 44 | 45 | 46 | 47 | 48 | 49 | 50 | 51 | 52 | 53 | 54 | 55 | 56 | 57 | 58 | 59 | 60 | 61 | 62 | 63 | 64 | 65 | 66 | 67 | 68 | 69 | 70 | 71 | 72 | 73 | 74 | 75 | 76 | 77 | 78 | 79 | 80 | 81 | 82 | 83 | 84 | 85 | 86 | 87 | 88 | 89 | 90 | 91 | 92 | 93 | 94 | 95 | |
|---|
| QUOTE PROGETTO | 226.345 | -226.345 | -226.441 | -226.441 | -226.537 | -226.537 | -226.633 | -226.633 | -226.729 | -226.729 | -226.825 | -226.825 | -226.921 | -226.921 | -227.017 | -227.017 | -227.113 | -227.113 | -227.209 | -227.209 | -227.305 | -227.305 | -227.401 | -227.401 | -227.497 | -227.497 | -227.593 | -227.593 | -227.689 | -227.689 | -227.785 | -227.785 | -227.881 | -227.881 | -227.977 | -227.977 | -228.073 | -228.073 | -228.169 | -228.169 | -228.265 | -228.265 | -228.361 | -228.361 | -228.457 | -228.457 | -228.553 | -228.553 | -228.649 | -228.649 | -228.745 | -228.745 | -228.841 | -228.841 | -228.937 | -228.937 | -229.033 | -229.033 | -229.129 | -229.129 | -229.225 | -229.225 | -229.321 | -229.321 | -229.417 | -229.417 | -229.513 | -229.513 | -229.609 | -229.609 | -229.705 | -229.705 | -229.801 | -229.801 | -229.897 | -229.897 | -229.993 | -229.993 | -230.089 | -230.089 | -230.185 | -230.185 | -230.281 | -230.281 | -230.377 | -230.377 | -230.473 | -230.473 | -230.569 | -230.569 | -230.665 | -230.665 | -230.761 | -230.761 | -269.353 | -269.449 | -269.449 | -269.545 | -269.545 | -269.641 | -269.641 | -269.737 | -269.737 | -269.833 | -269.833 | -269.929 | -269.929 | -270.025 | -270.025 | -270.121 | -270.121 | -270.217 | -270.217 | -270.313 | -270.313 | -270.409 | -270.409 | -270.505 | -270.505 | -270.601 | -270.601 | -270.697 | -270.697 | -270.793 | -270.793 | -270.889 | -270.889 | -270.985 | -270.985 | -271.0 |