



Table with 2 columns: Symbol and Value. Values include 3, 2832.798, 511.526, 30000.000, 120.000, 0.240, 340.013.

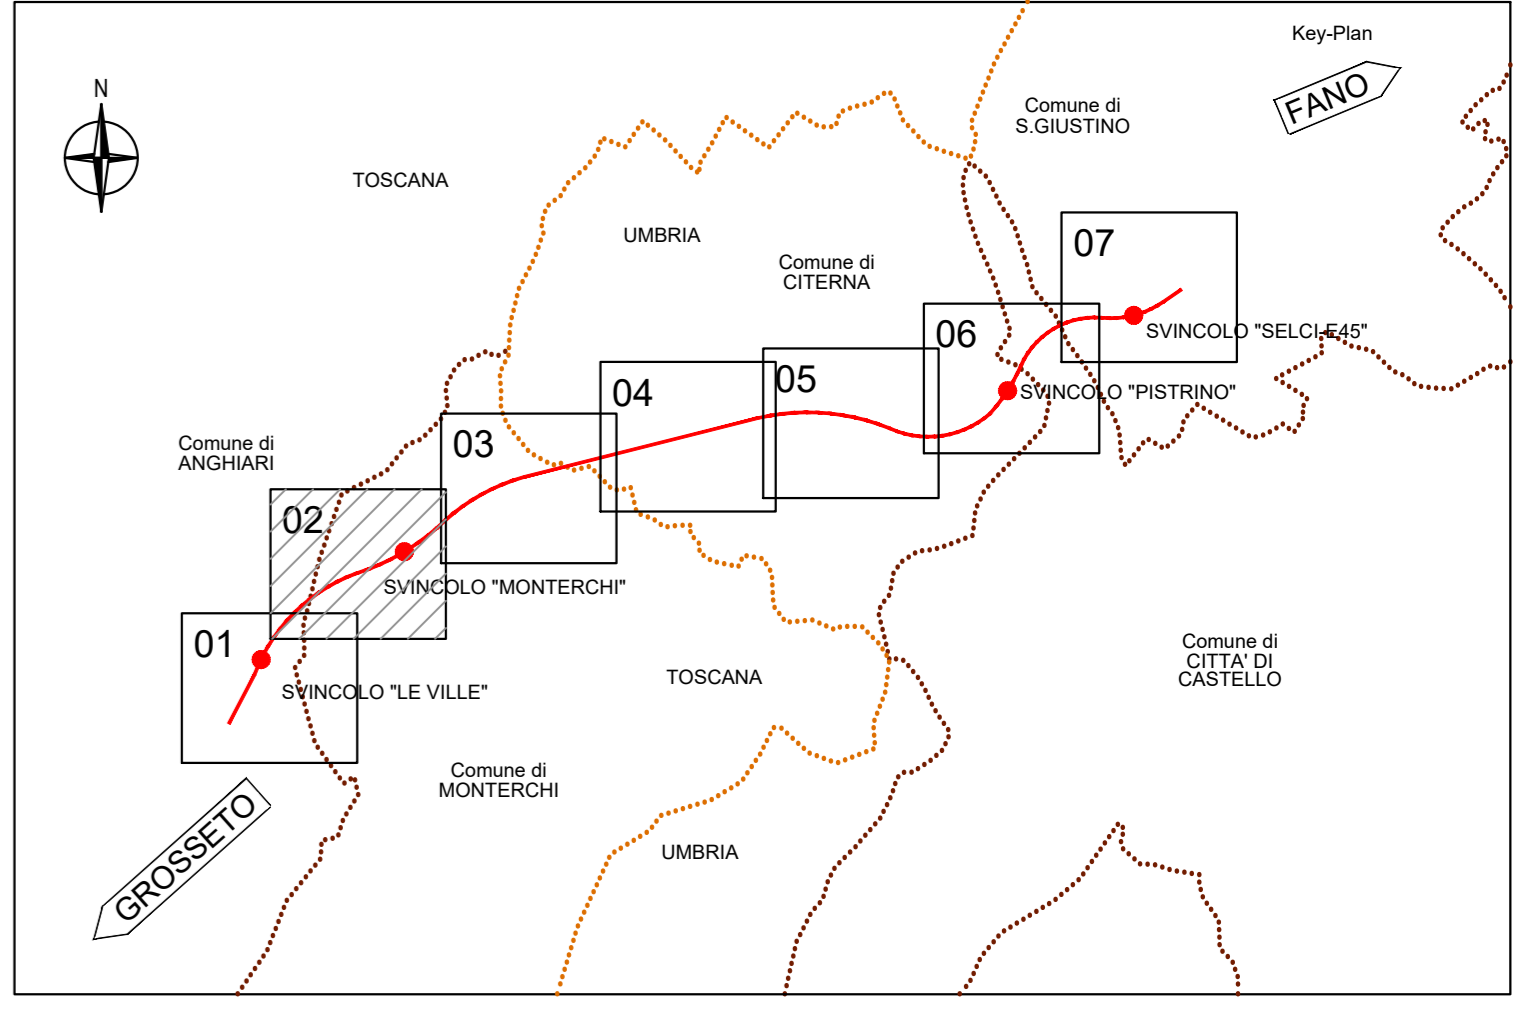

REGIONE : TOSCANA
PROVINCIA : AREZZO
COMUNE : MONTERCHI

GROSSETO

FANO

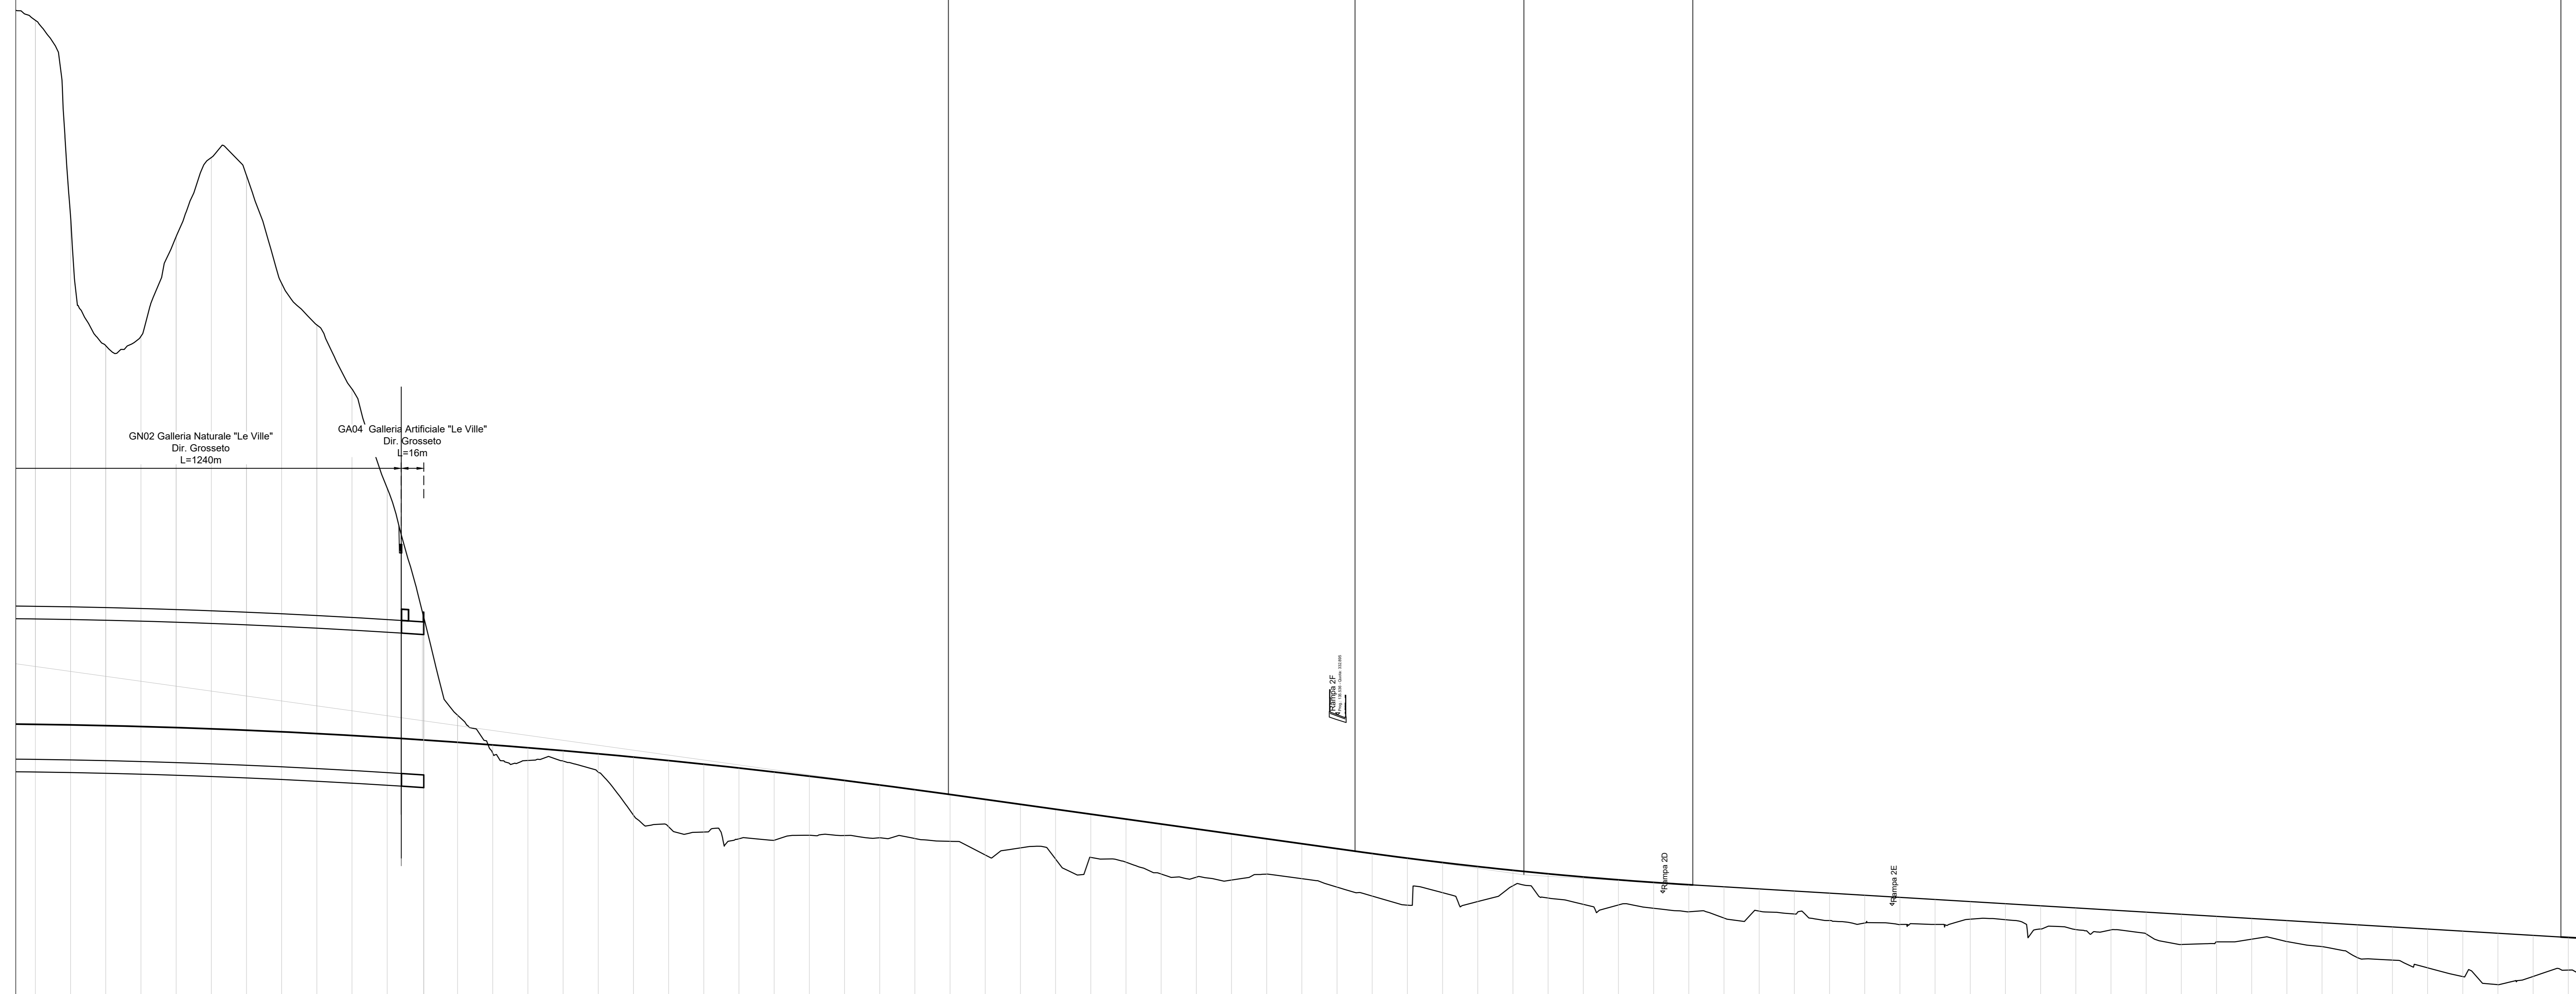

LEGENDA section defining symbols for vertical alignment (N, Pr, Q, R, T, Fr, Sv) and providing a diagram of a vertical curve with its various parameters.

SCALA QUOTE 1:200
SCALA DISTANZE 1:2000
QT.RIF. 290.000

Table with 3 columns: DISTANZE PARZIALI, DISTANZE PROGRESSIVE, QUOTE TERRENO, QUOTE PROGETTO, DIFFERENZA DI QUOTA, ETOMETRICHE. It contains numerical data for each section of the road.

Project information block including logos for Sanas and Anas, project title 'SGC Grosseto Fano (E78)', and a list of project team members and their roles.

Table with 4 columns: CODICE PROGETTO, NOME FILE, REVISIONE, SCALA. It lists project codes and revision details.