

REGIONE: UMBRIA
PROVINCIA: PERUGIA
COMUNE: CITTÀ DI CASTELLO

GROSSETO

REGIONE: UMBRIA
PROVINCIA: PERUGIA
COMUNE: SAN GIUSTINO

FANO

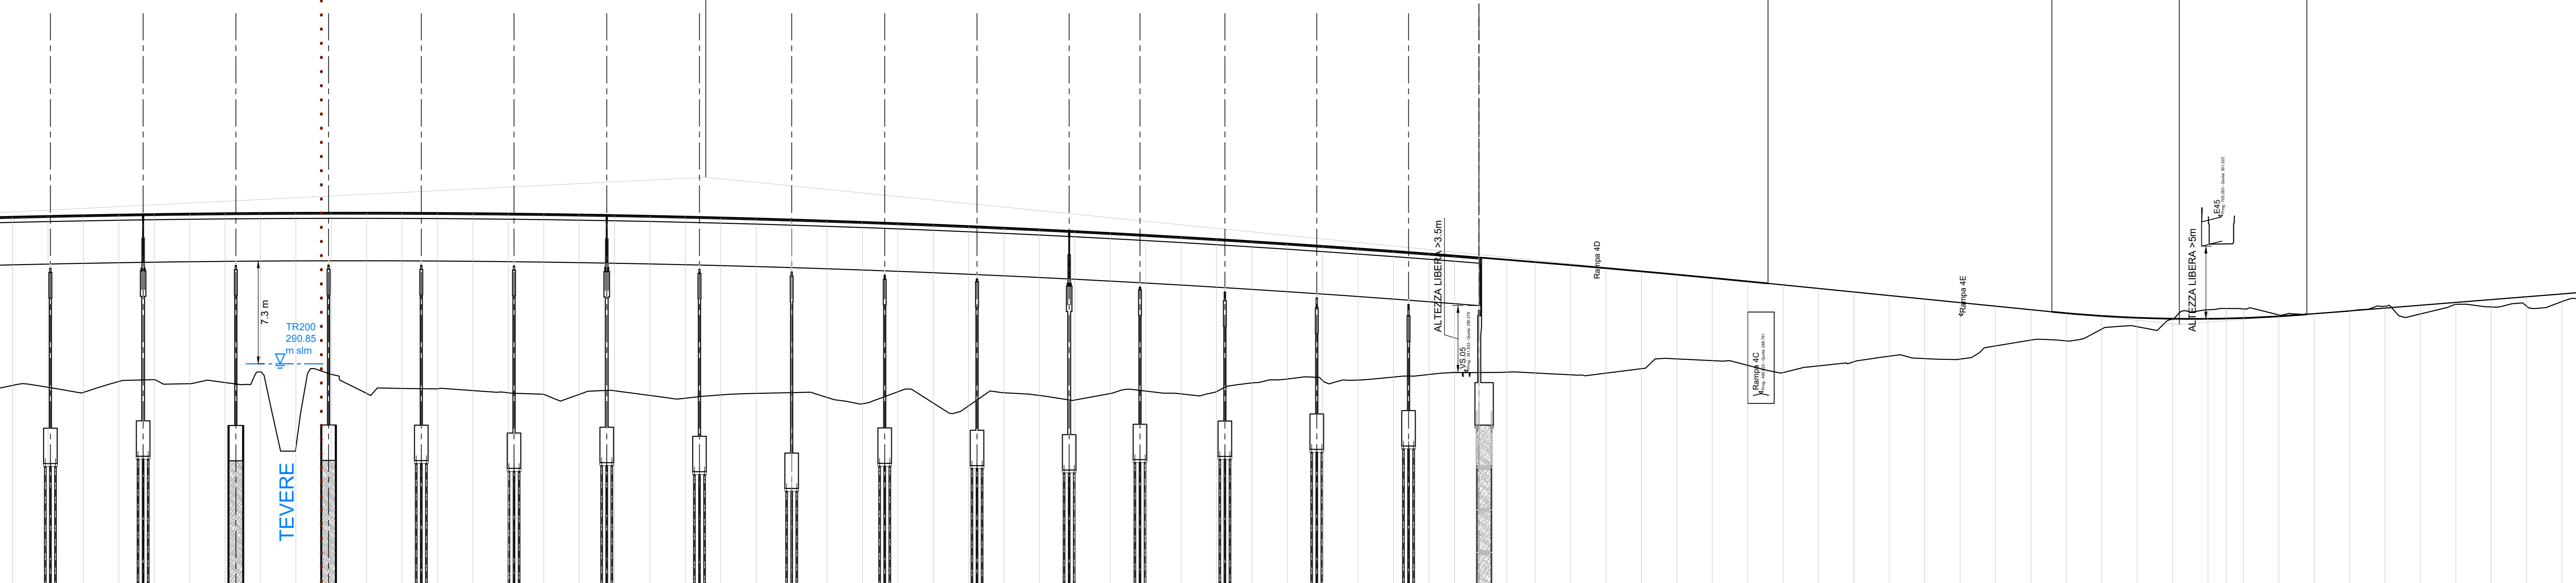
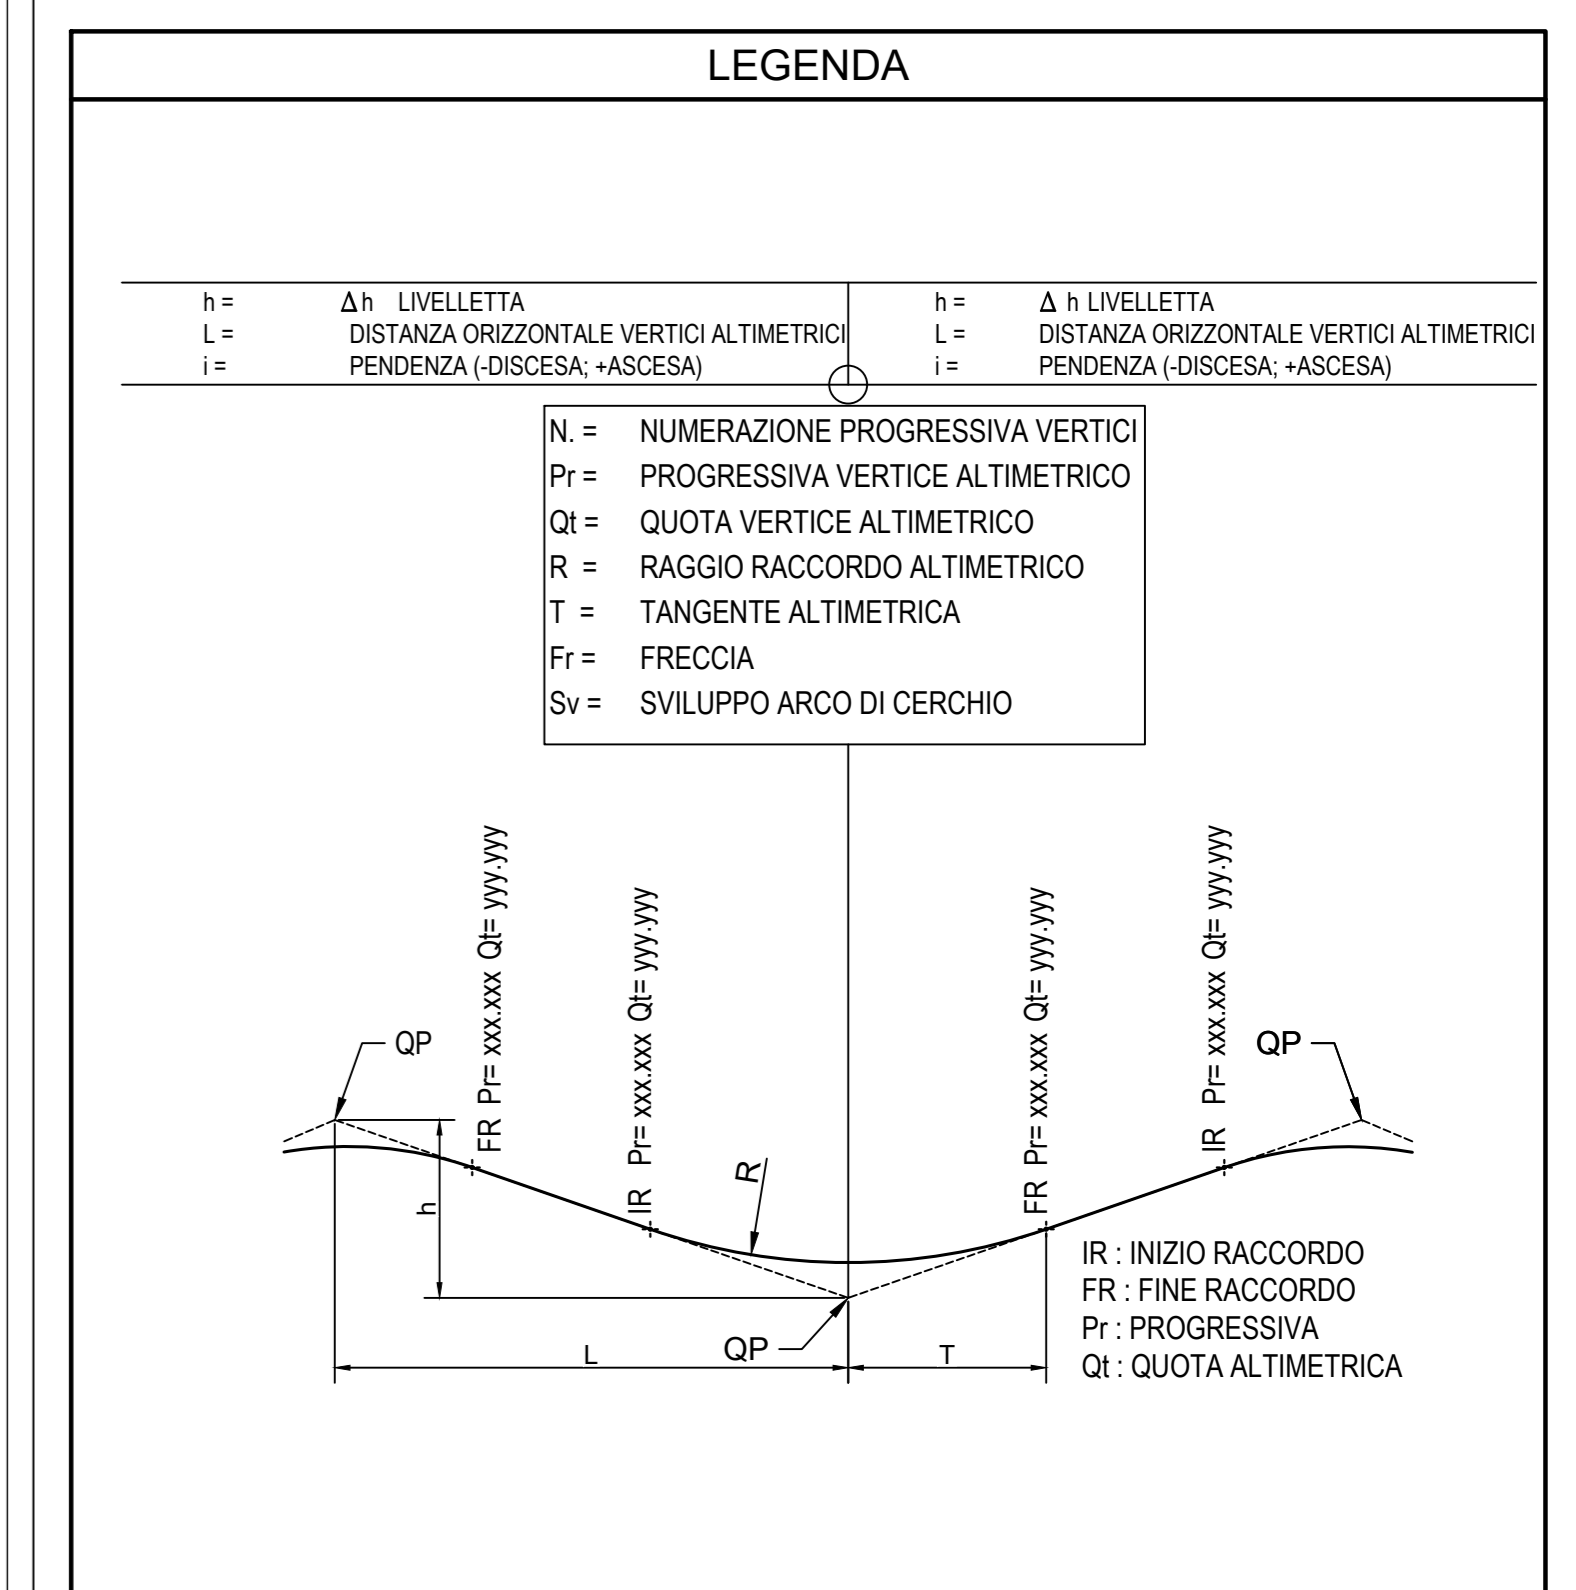
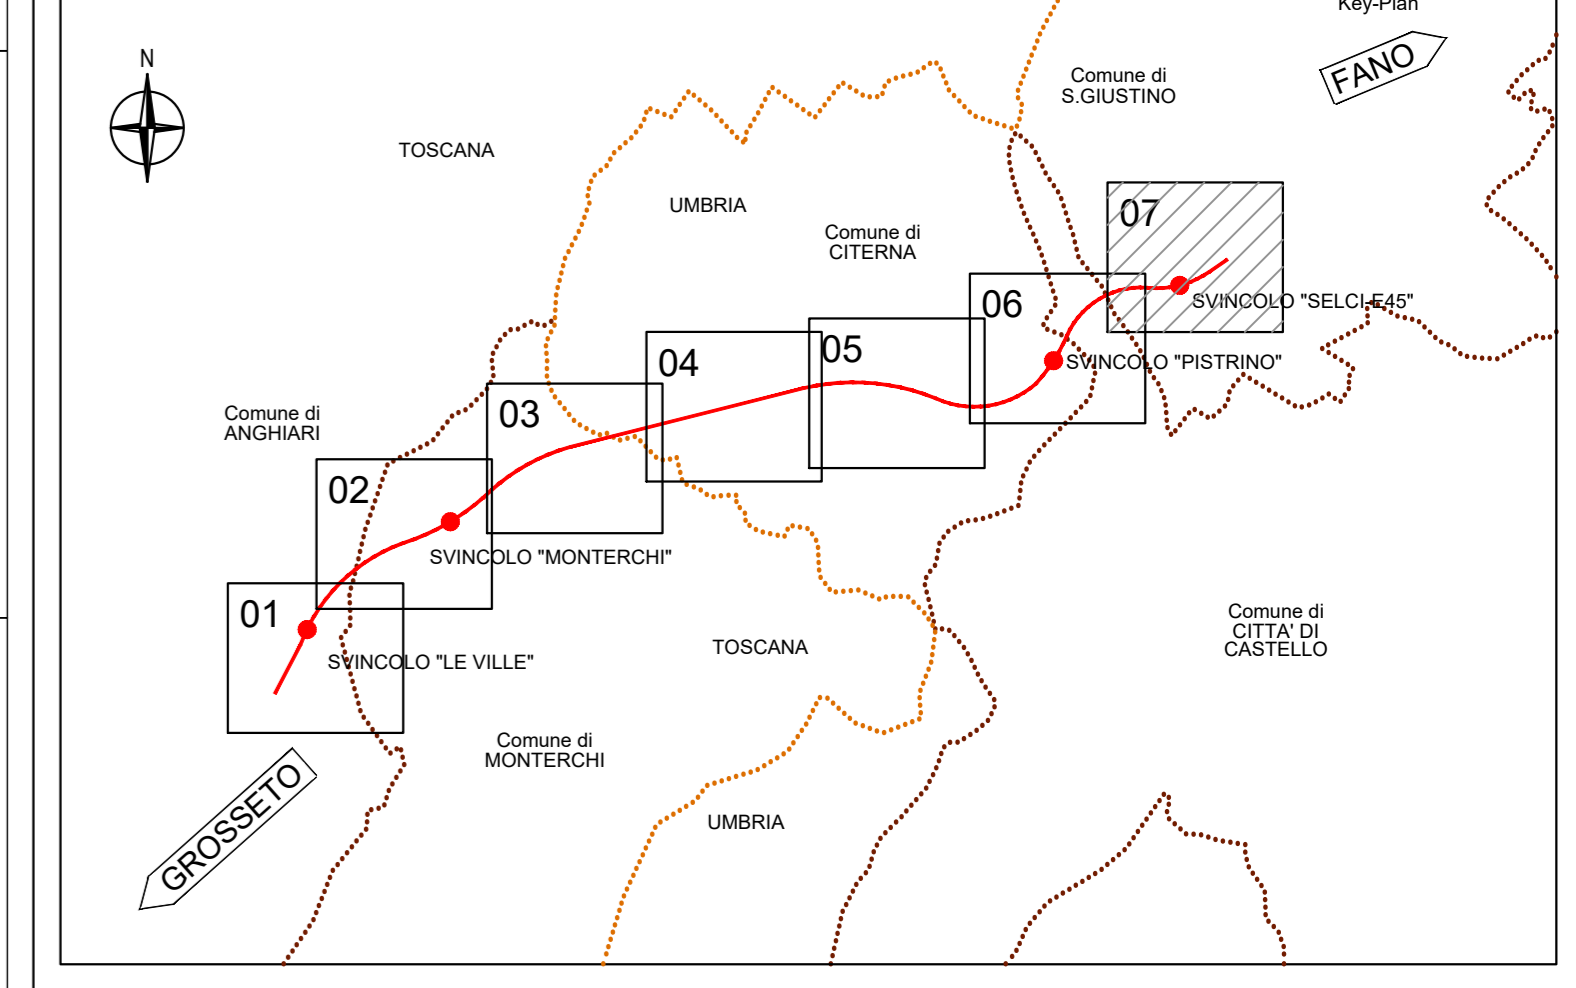


Table with columns for section number, distances, terrain and project quotients, differences, and elevations. Includes a table for slope percentages and a velocity diagram.

Project information block containing logos for Sanas, GPingegneria, and Anas, project title 'SGC Grosseto Fano (E78)', and project details like 'PROGETTO DEFINITIVO' and 'PG 364'.