

CARREGGIATA DIR. FANO

- Diagramma di visibilità
DVL-CORSIA INT.
DVL-CORSIA EST.
DVL-CORSIA INT. CON ALLARGAMENTI
DVL-CORSIA EST. CON ALLARGAMENTI
DVA
DVLCC-Corsia INT.
DVCC
SCALA DISTANZE 1:2000

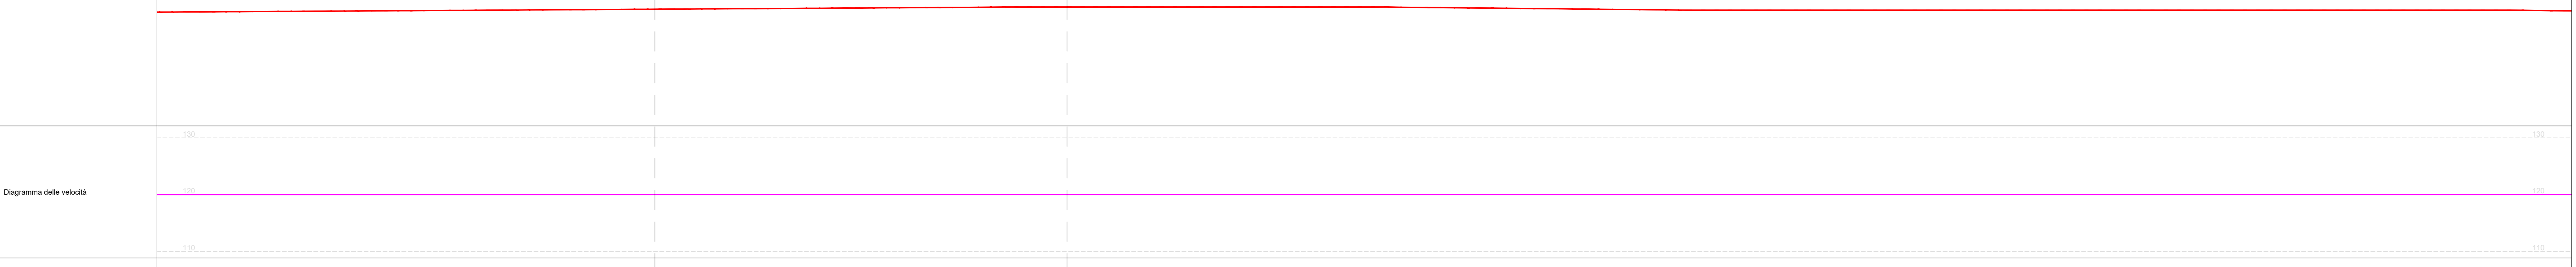
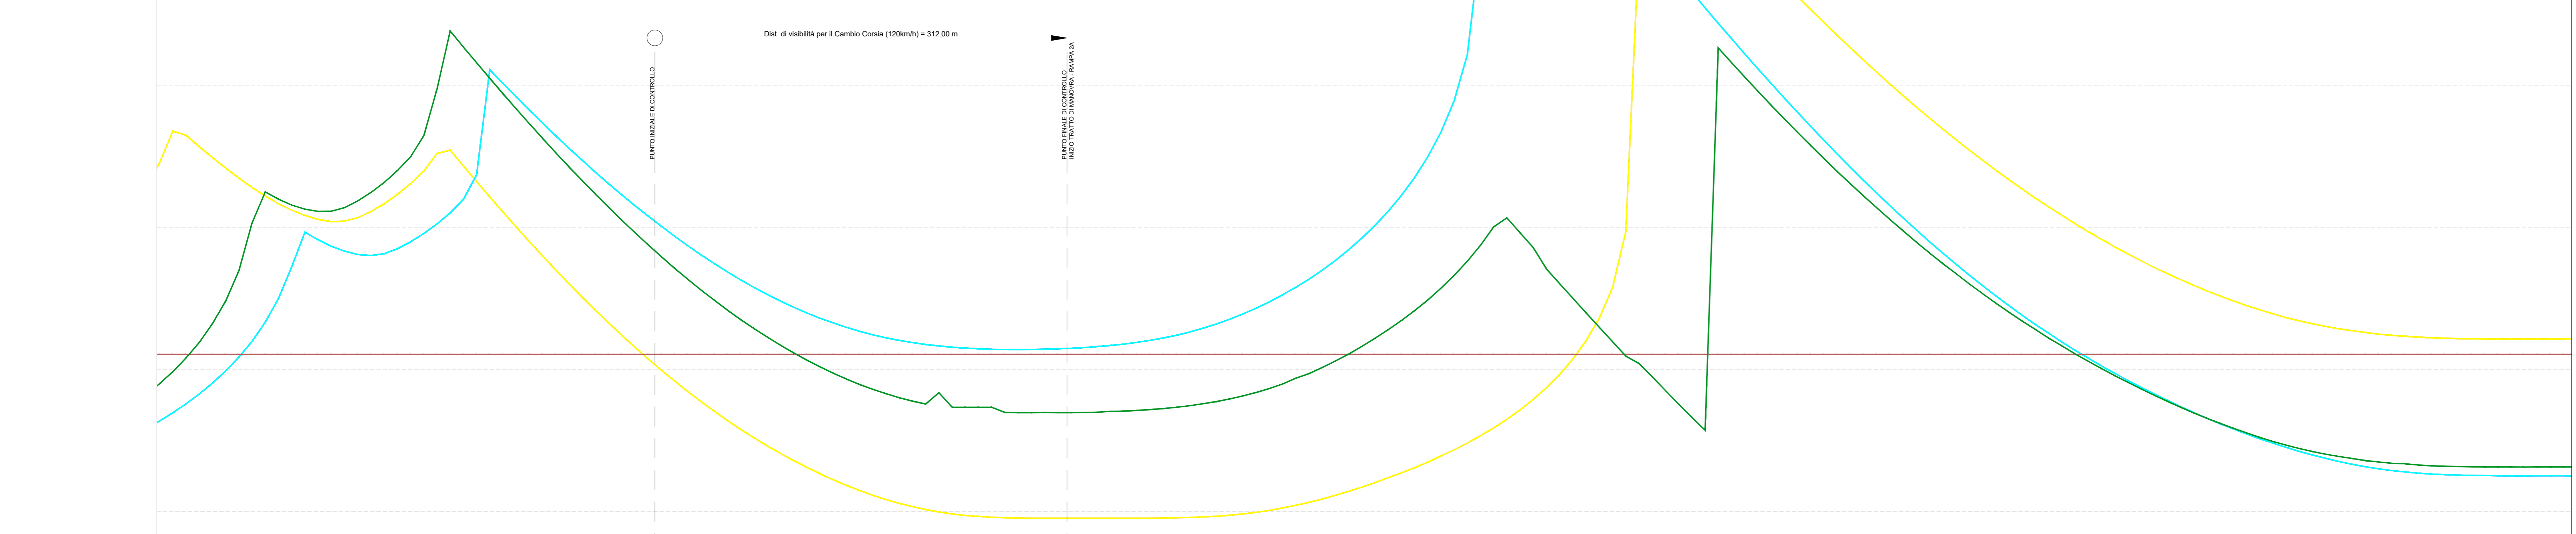


Table with columns for lane types (DVL-CORSIA INT, DVL-CORSIA EST, DVA, DVCC) and rows for various metrics (Progressive, DVA, DVCC, etc.) containing numerical data.

Project information including logo for Sanas, ANAS, GPPi, and Engeko. Includes project title: SGC Grosseto Fano (E78), Tratto Nodo di Arezzo (S. Zeno) - Selci Lama (E45), Adegumento a 4 corsie del tratto Le Ville - Selci Lama (E45), Lotto 7. Also includes logos for GPPi and Engeko.

Table with project metadata: CODICE PROGETTO, NOME FILE, REVISIONE, SCALA, etc.