

CARREGGIATA DIR. FANO

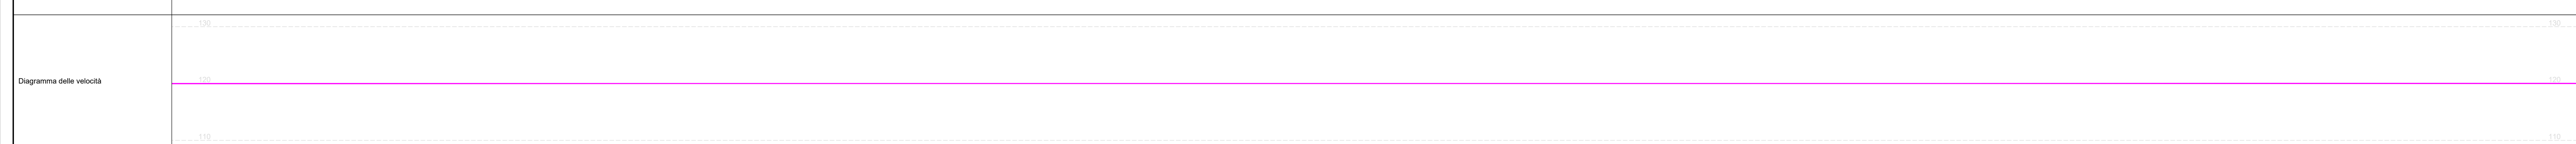
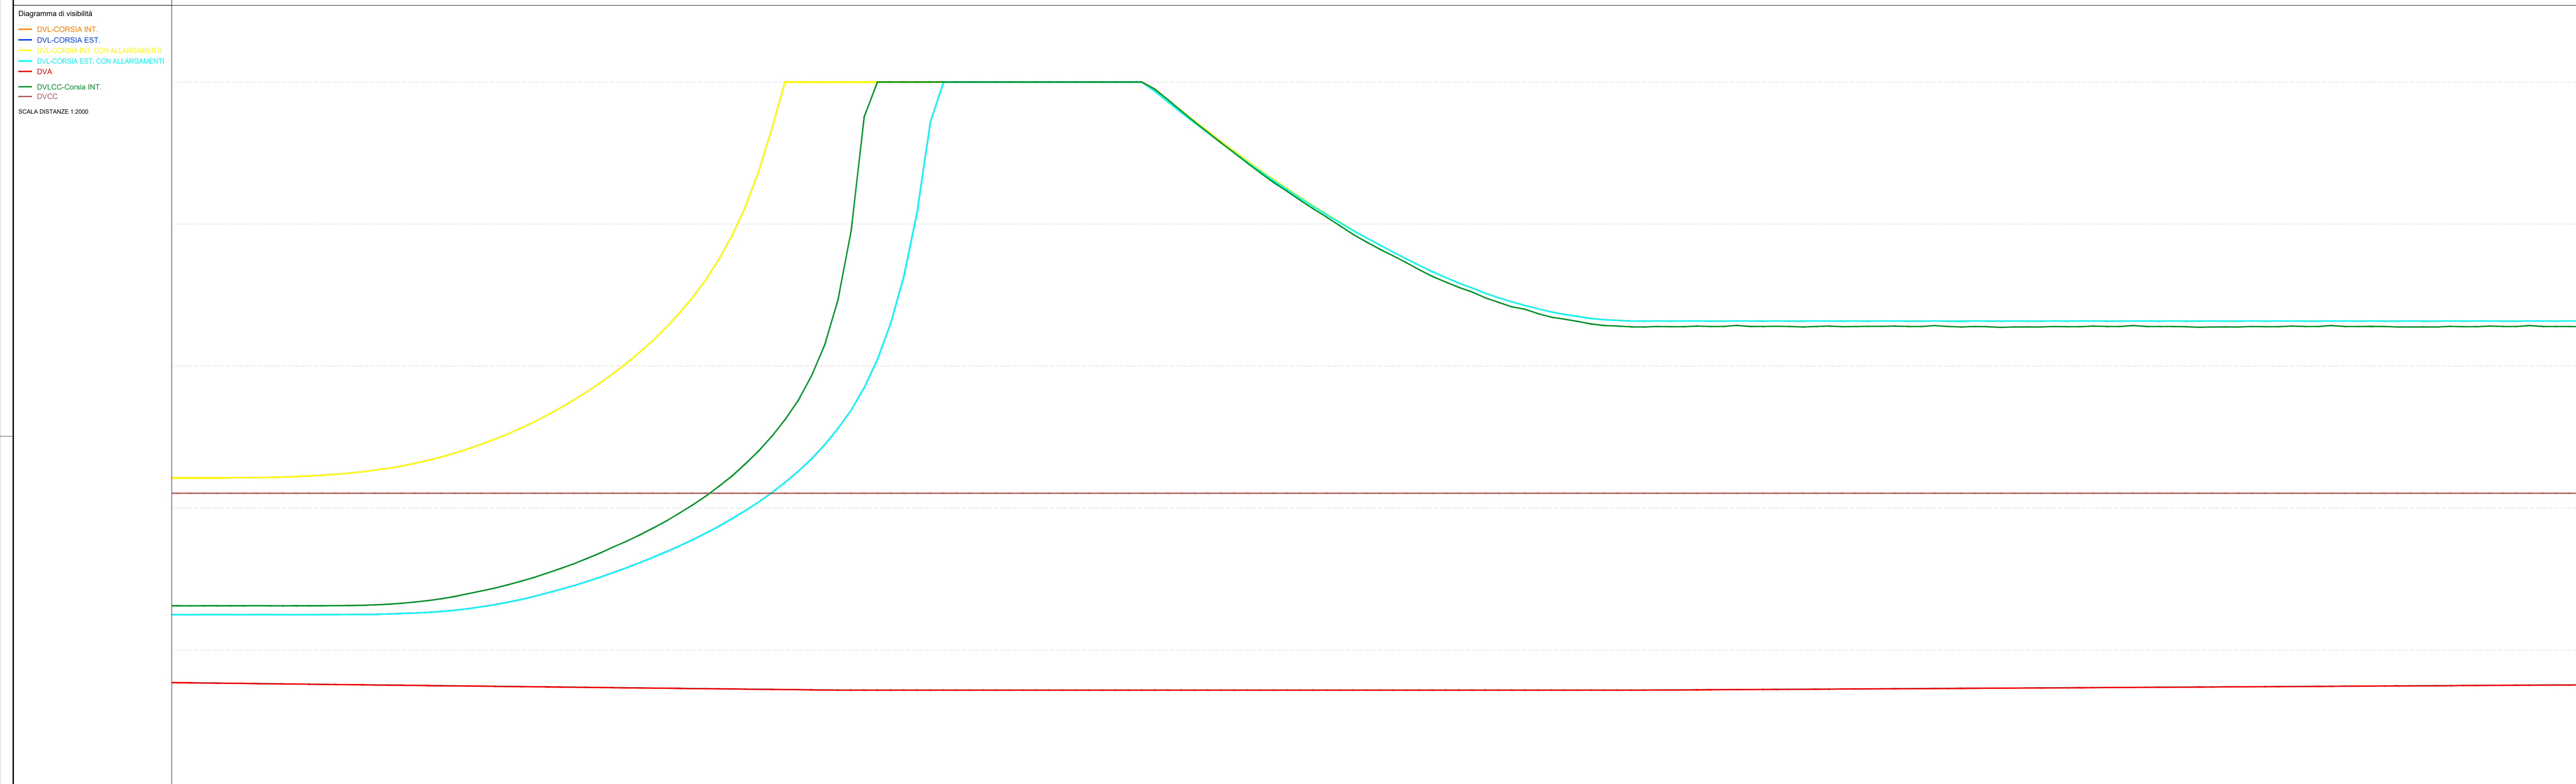


Table with 2 columns: Road configuration (e.g., DVL-CORSIA INT. (>)) and numerical values representing speed or distance for each configuration across the road profile.

Table with 2 columns: Road configuration (e.g., DVA (>), DVCC (>)) and numerical values representing speed or distance for each configuration across the road profile.

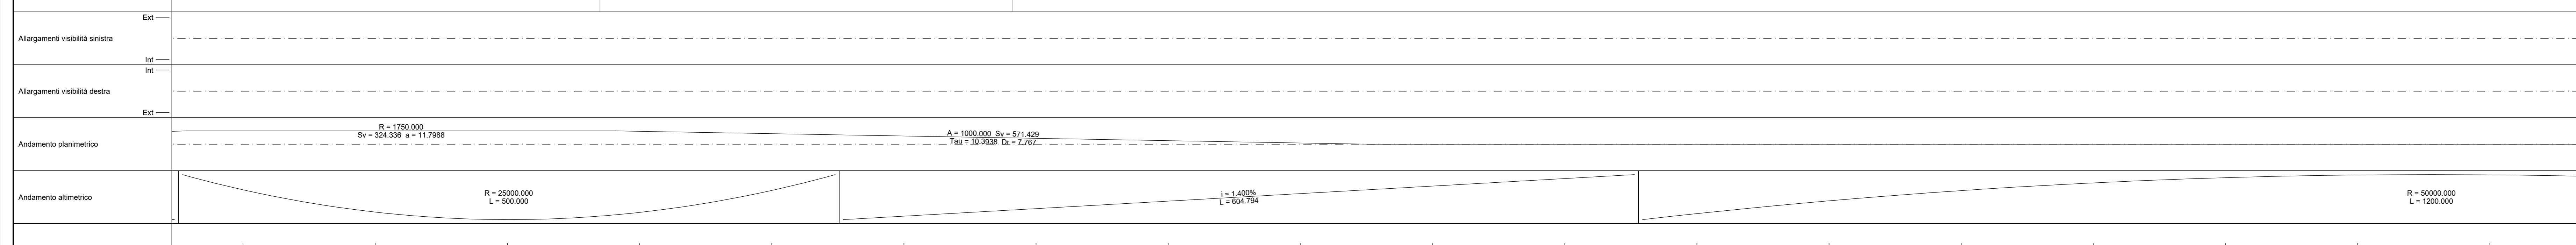


Table with 4 columns: COMP. PROGETTO, NOME FILE, REVISIONE, and SCALA. It includes project codes like DP LO702G D2110 and revision numbers like B, C, D, A, B.

Project information block including: Sanas logo, Direzione Progettazione e Realizzazione Lavori, SGC Grosseto Fano (E78), Tratto Nodo di Arezzo (S. Zeno) - Selci Lama (E45), Adegumento a 4 corsie del tratto Le Ville - Selci Lama (E45), Lotto 7, PROGETTO DEFINITIVO PG 364, ANAS - DIREZIONE PROGETTAZIONE E REALIZZAZIONE LAVORI, and various professional stamps and signatures.