

CARREGGIATA DIR. GROSSETO

- Diagramma di visibilità
DVL-CORSIA INT.
DVL-CORSIA EST.
DVL-CORSIA EST. CON ALLARGAMENTI
DVA
DVLCC-CORSIA INT.
DVCC

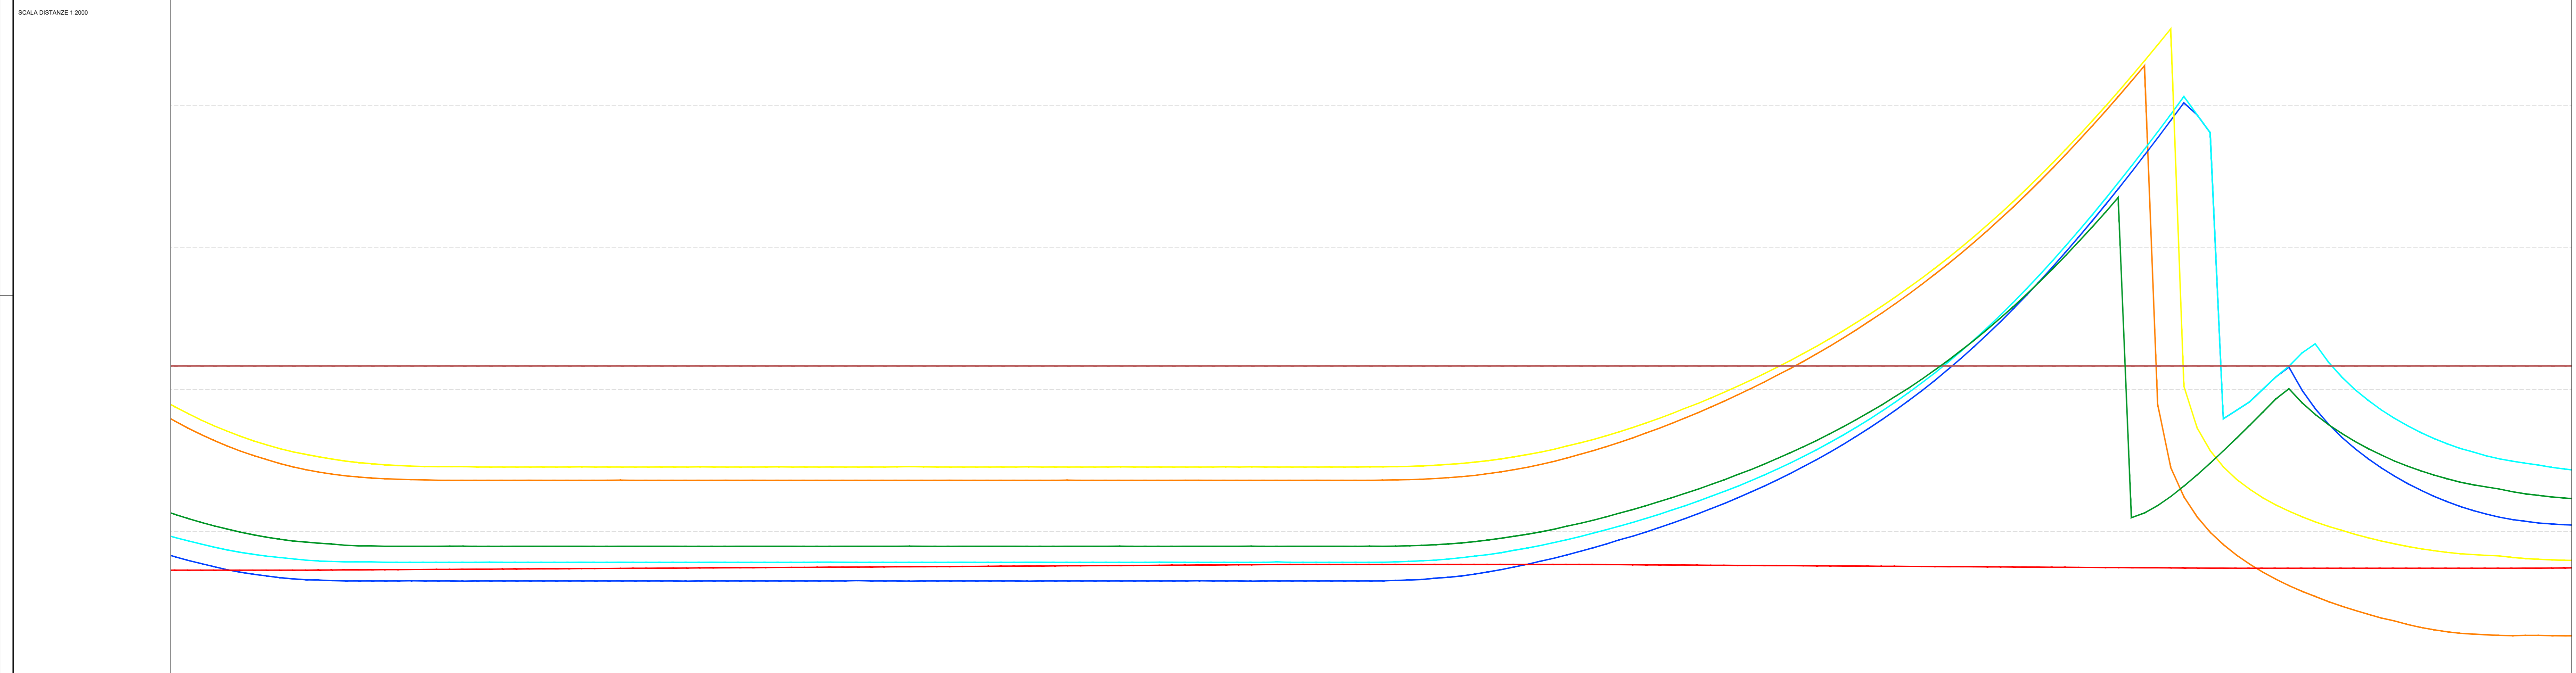


Diagramma delle velocità

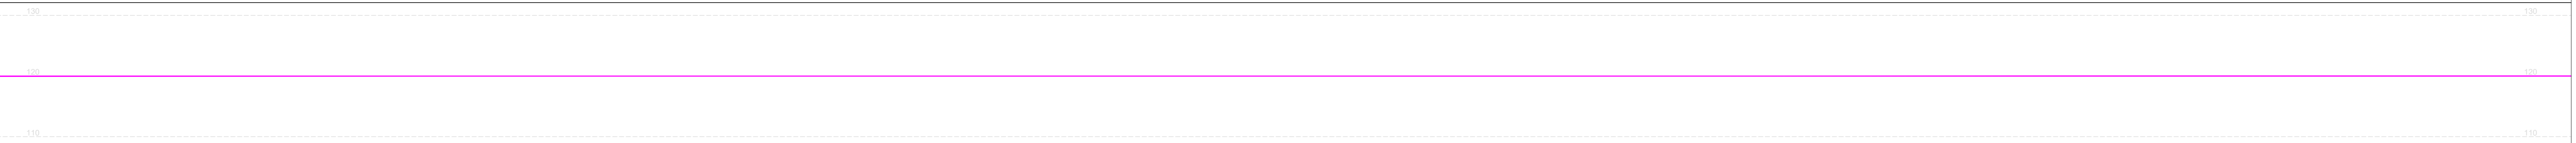


Table with columns for progressive kilometers and various lane configurations (DVL-CORSIA INT., EST., etc.) with corresponding numerical values.

Table for DVLCC-CORSIA INT. with numerical values.

Table for DVA with numerical values.

Table for DVCC with numerical values.

Table for DVL-CORSIA INT./DVA with colored bars.

Table for DVL-CORSIA EST./DVA with colored bars.

Table for DVL-CORSIA INT. CON ALLARGAMENTI/DVA with colored bars.

Table for DVL-CORSIA EST. CON ALLARGAMENTI/DVA with colored bars.

Table for DVCC - DVLCC-CORSIA INT. with colored bars.

Table for Allargamenti visibilità sinistra with colored bars.

Table for Allargamenti visibilità destra with colored bars.

Table for Andamento parabolico with mathematical formulas.

Project information block including logos for Sanas and GPIPEINGNERIA, project name 'SGC Grosseto Fano (E78)', and a table of project details like CODICE PROGETTO, NOME FILE, and REVISIONE.