


LIVELLETTA

1094.00
1092.00
1090.00
1088.00
1086.00
1084.00
1082.00
1080.00
1078.00
1076.00
1074.00
1072.00
1070.00
1068.00
1066.00
1064.00
1062.00
1060.00
1058.00
1056.00
1054.00
1052.00
1050.00
1048.00
1046.00
1044.00
1042.00
1040.00
1038.00
1036.00
1034.00
1032.00
1030.00
1028.00
1026.00
1024.00
1022.00
1020.00
1018.00
1016.00
1014.00
1012.00
1010.00
1008.00
1006.00
1004.00
1002.00
1000.00
998.00
996.00
994.00
992.00
990.00
988.00
986.00
984.00
982.00
980.00
978.00
976.00
974.00
972.00
970.00
968.00
966.00
964.00
962.00
960.00

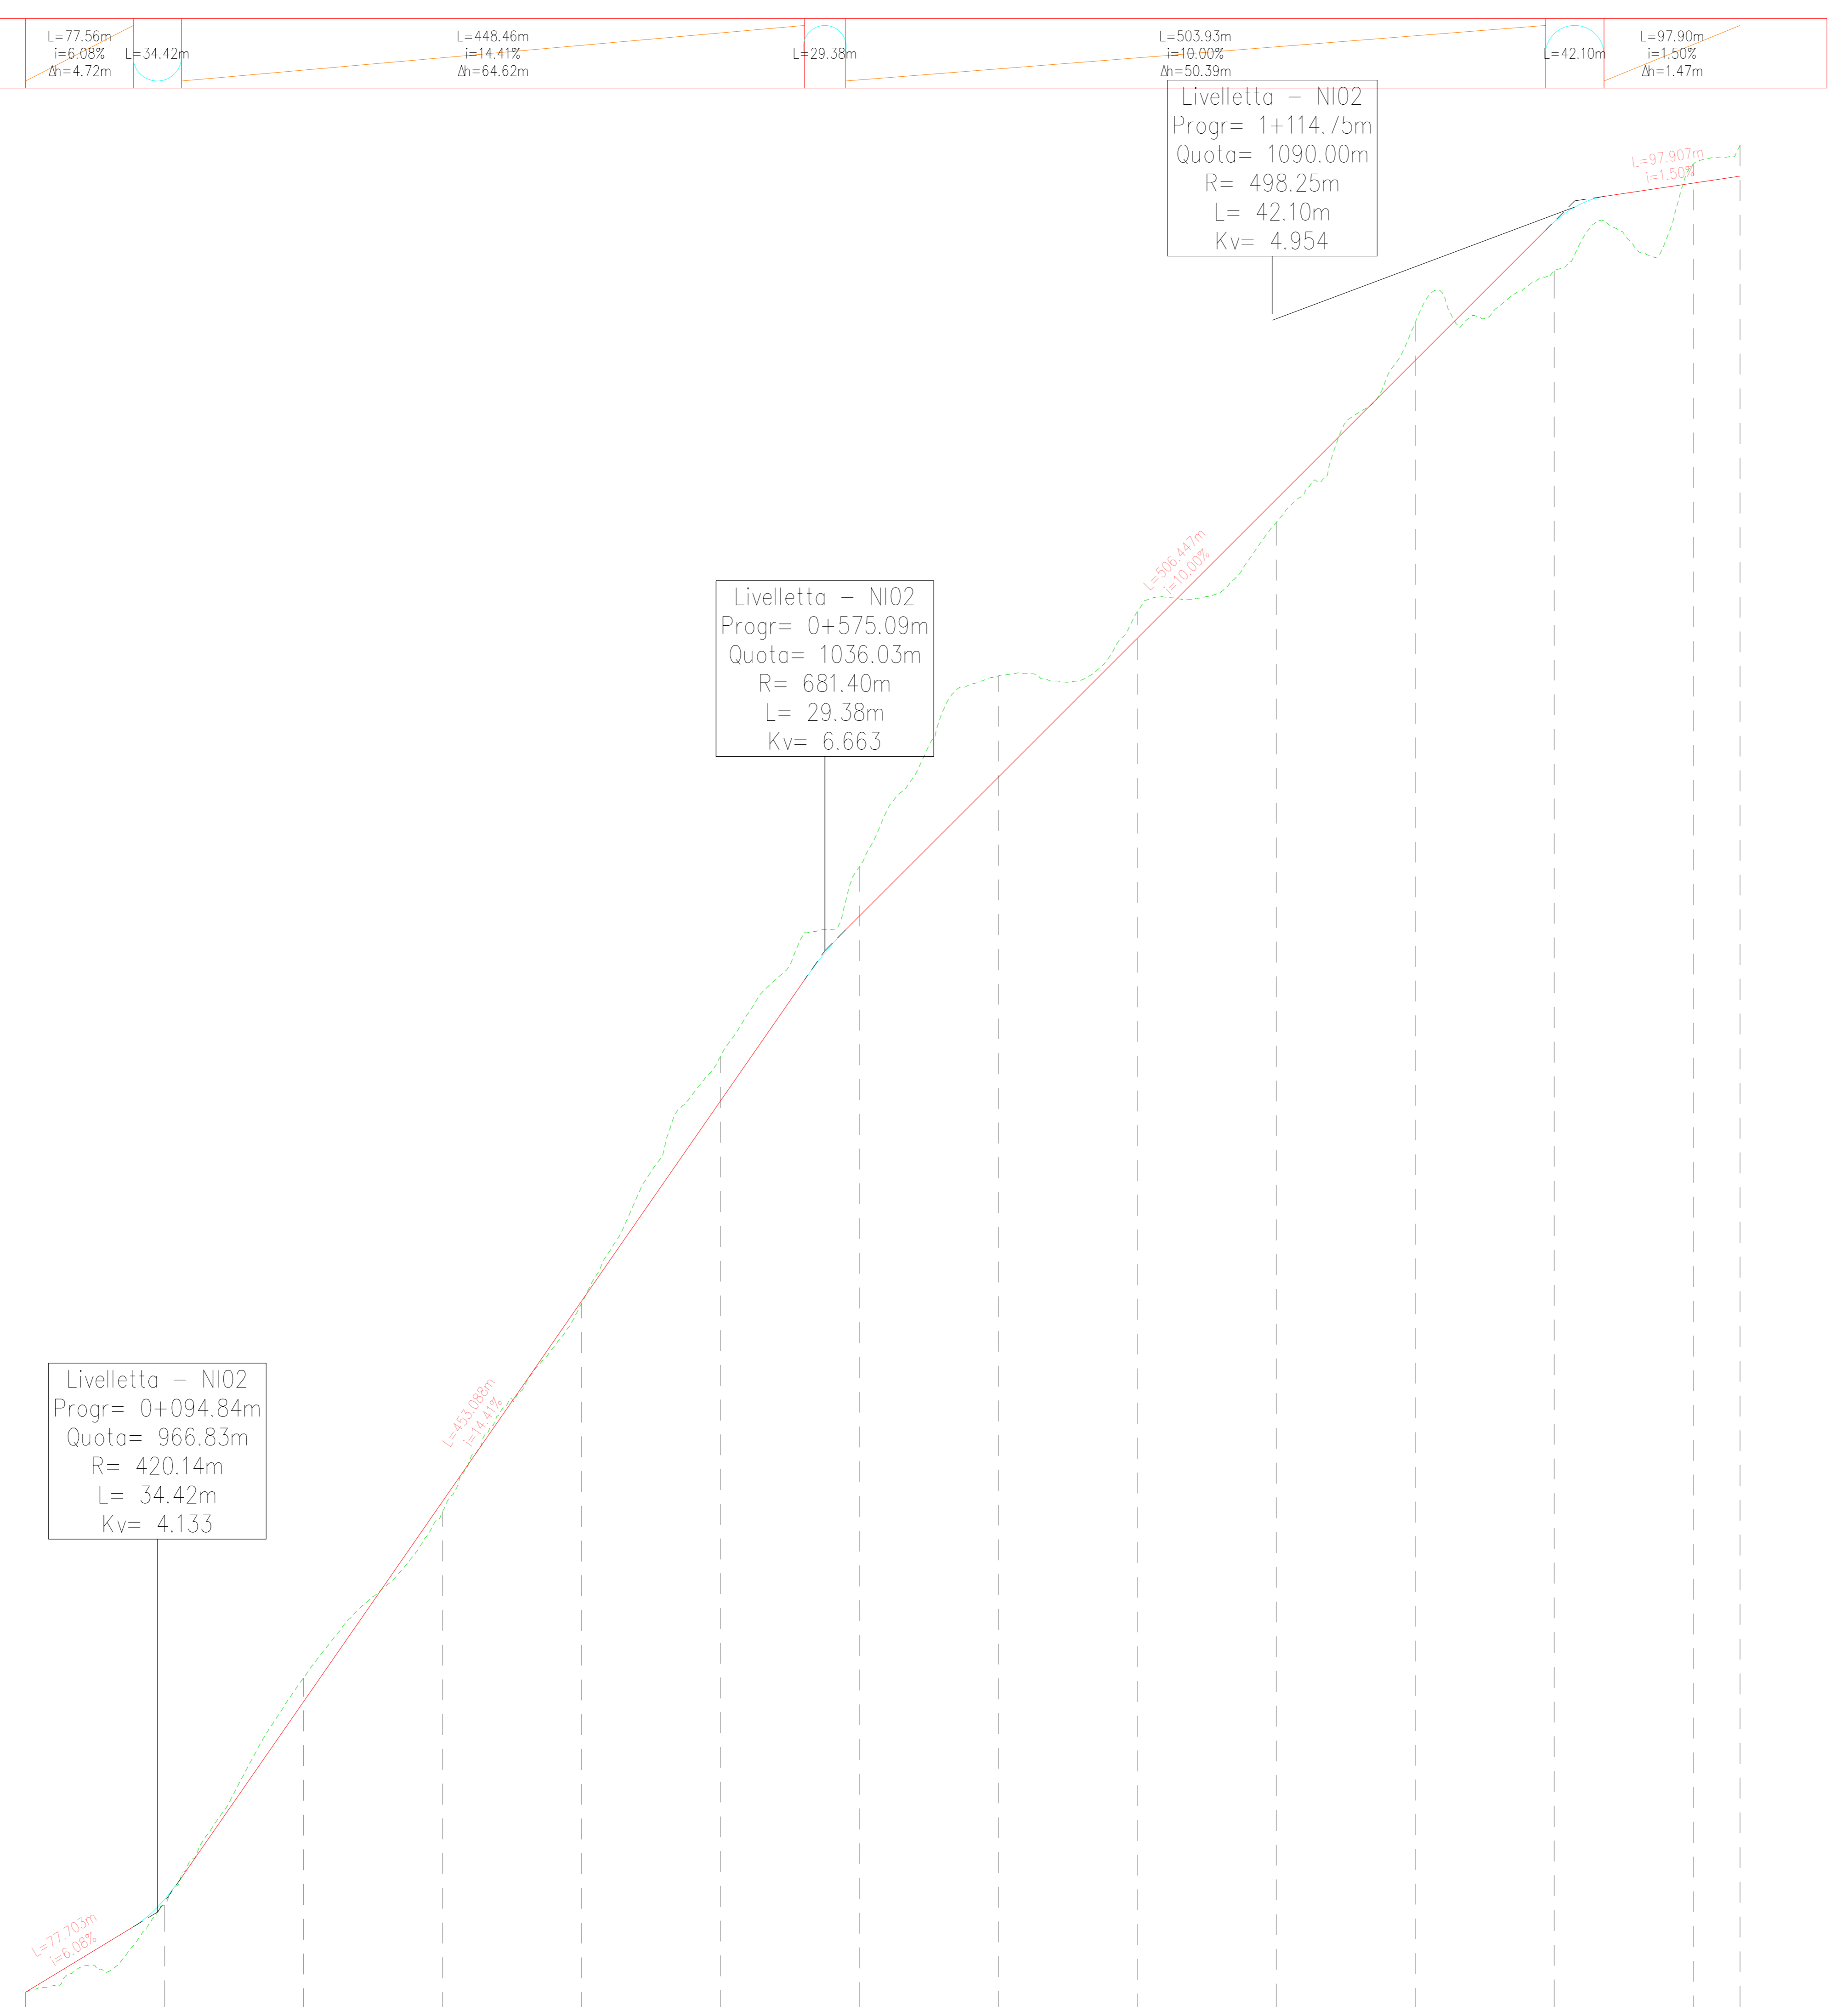

Profilo: Tracciato - NI02
Scala : 2500:250
Q.Rif. : 960.00


KEY MAP



NUMERO SEZIONE
DISTANZE PROGRESSIVE
DISTANZE PARZIALI
QUOTE PROGETTO
QUOTE TERRENO
DIFFERENZA QUOTE
ETTOMETRICHE

1	2	3	4	5	6	7	8	9	10	11	12	13	14
0+000.00	0+100.00	0+200.00	0+300.00	0+400.00	0+500.00	0+600.00	0+700.00	0+800.00	0+900.00	1+000.00	1+100.00	1+200.00	1+212.75
100,00	100,00	100,00	100,00	100,00	100,00	100,00	100,00	100,00	100,00	100,00	100,00	100,00	12,75
00	01	02	03	04	05	06	07	08	09	10	11	12	12

ANDAMENTO PLANIMETRICO

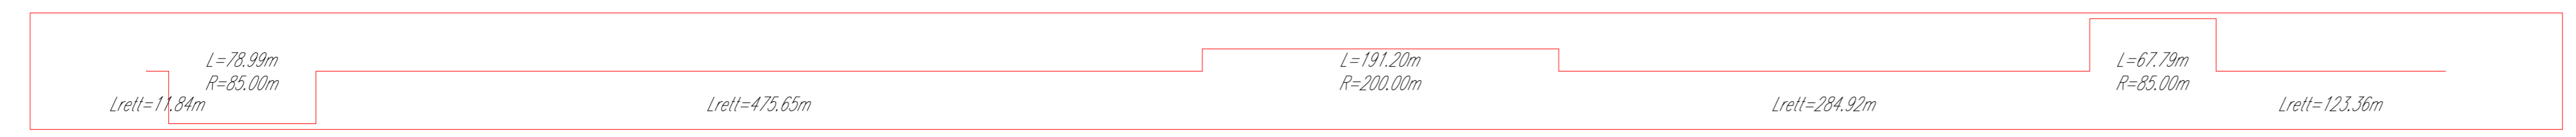

02	2024.07.04	Integratori MASE	L.Cappucco	G.Abramo	P.Pirelli
01	2020.06.04	Integrati commenti	M.Tesi	N.Novati	L.Lavazza
00	2020.07.03	Prima Emissione	M.Tesi	N.Novati	L.Lavazza
REV.	DATE	DESCRIZIONE	PREPARED	CHECKED	APPROVED
PROJECT: INTEGRALE RICOSTRUZIONE DELL'IMPIANTO EOLICO DI NICOSIA			FILE NAME: GRE.EEC.D.73.IT.W.12420.15.001.02 - Layout Strada		
CLASSIFICATION: PUBLIC		FORMAT: A0	SCALE: 1:2500	PLLOT SCALE: -	SHEET: 5 di 39
UTILIZATION SCOPE: BASIC DESIGN		TITLE: LAYOUT STRADE NI02 - PISTA DI ACCESSO E PIAZZOLA Profilo			
EGP VALIDATION			EGP CODE		
VALIDATED BY: L.Laciterno	GROUP: M. Sabatino	FUNCTION: TEC	COUNTRY: IT	PLANT: SYSTEM	PROGRESSIVE: REVISION:
