

KEY MAP

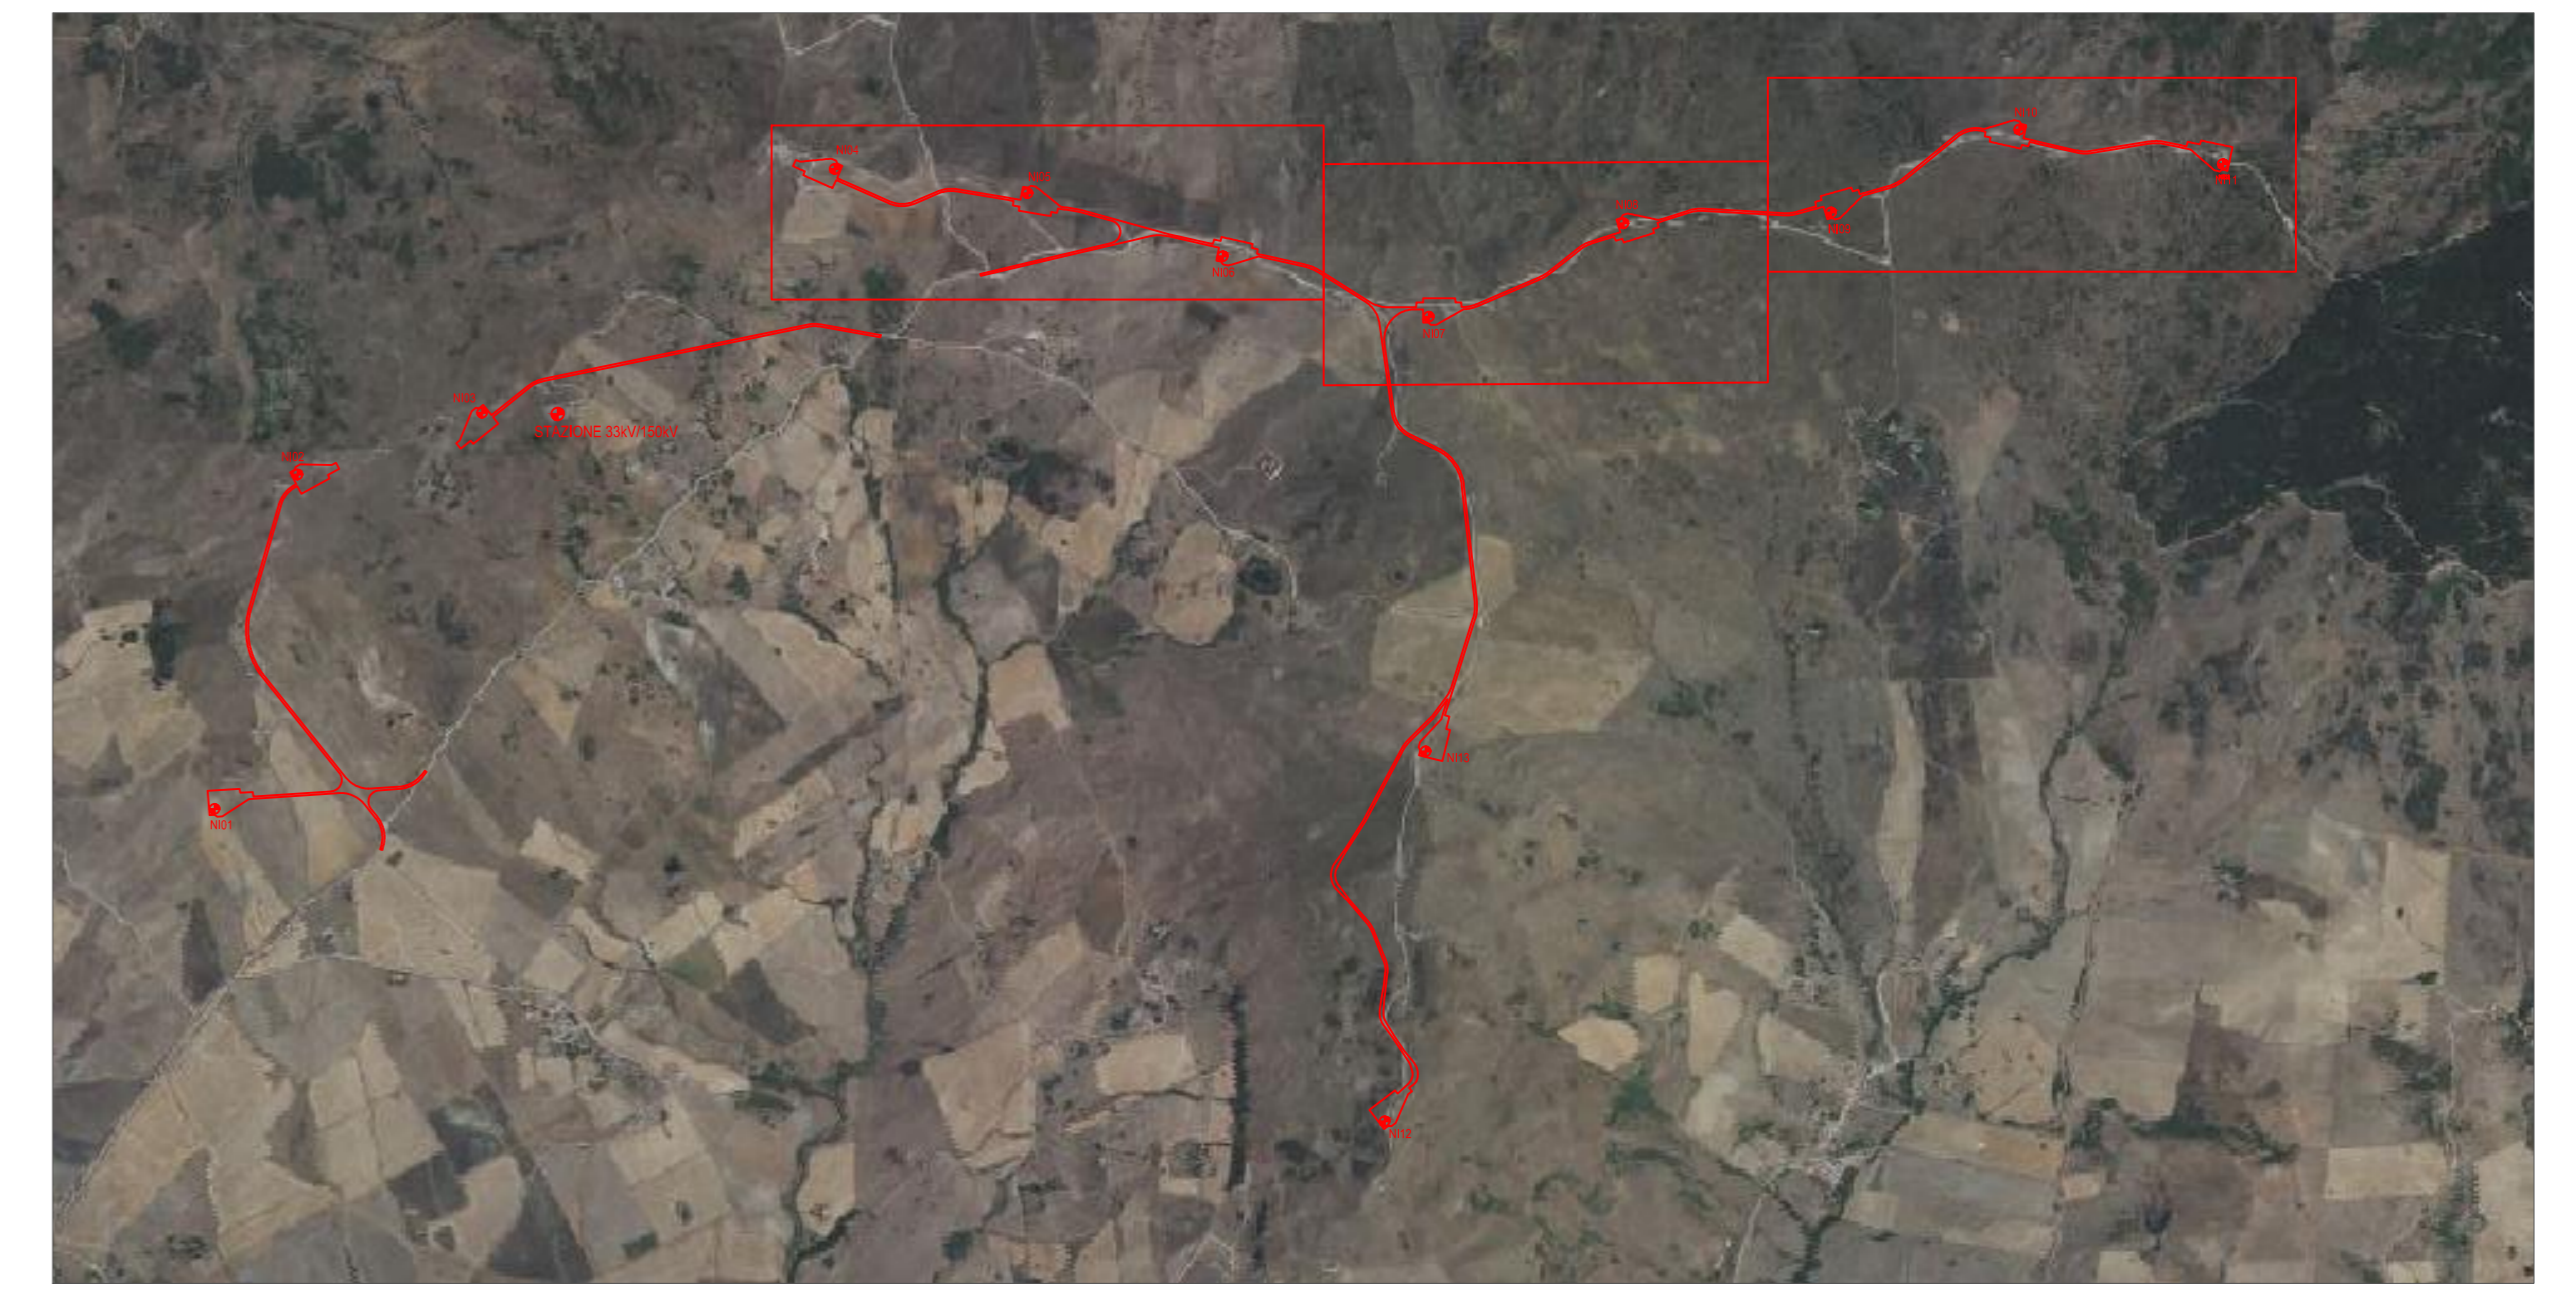


Tabella dei volumi		
Tipologia	U.M.	Quantità
Scotico	m ³	65.111,28
Scavi	m ³	319.013,46
Riporti	m ³	226.406,93
Sottobase	m ³	52.551,74
Base	m ³	27.275,38
Binder	m ³	1.399,31
Usura	m ³	599,71

Tabella delle profondità di Scavo e realizzazione rilevati		
Elevazione minima	Elevazione Massima	Colore
-15.000	-12.000	Red
-12.000	-9.000	Orange
-9.000	-6.000	Yellow
-6.000	-3.000	Light Green
-3.000	0.000	Green
0.000	3.000	Cyan
3.000	6.000	Blue
6.000	9.000	Dark Blue
9.000	12.000	Blue-Black
12.000	15.000	Purple

DD	2024.07.04	Prima emissione (Integratori MASE)	L. Licitano	G. Alino	P. Pafundi
REV	DATE	DESCRIPTION	PREPARED	CHECKED	APPROVED
<p>Stantec</p> <p>enel Green Power</p> <p>Engineering & Construction</p> <p>EGP VALIDATION</p>					
PROJECT: INTEGRALE RICOSTRUZIONE DELL'IMPIANTO EOLICO DI NICOSIA			FILE NAME: GRE.EEC.D.99.IT.W.12420.12.019.00 - Tavola grafica scavi e re-intenti		
CLASSIFICATION:	PUBLIC	FORMAT:	A0	SCALE:	1:2000
UTILIZATION SCOPE:	BASIC DESIGN	TITLE:	TAVOLA GRAFICA SCAVI E RE-INTERRI NI04, NI05, NI06, NI07, NI08, NI09, NI10, NI11		
VERIFIED BY:	M. Sabino	GROUP:	FUNCTION:	TYPE:	ORDER:
COORDINATORS:	GRE.EEC	D.99	ITW124201201900		