

"Castelluccio dei Sauri"

IMPIANTO EOLICO

Typical consolidation works




Engineering SCM Ingegneria




Signed: Ing Daniele Cavallo
Association Number No N° 1220

D				DATE	SCALE -	 Progetto impianto eolico "Castelluccio dei Sauri" Typical consolidation works COVER	SCM Ingegneria srl	
C				04/24	DRAWN CC		CAD Vers.:	Page Vers.: A
B				04/24	CHECKED DC		Name collection:	Page: A0
A	04/04/2024	PROGETTO ESECUTIVO	TUTTE	04/24	REVISED-EDPR ST		Collection	Cont: -
EDIC.	DATE	MODIFICATION	PAGES MODIFIED	Format A3		CAD N°: _____		


Descrizione gabbione a scatola a maglia verticale

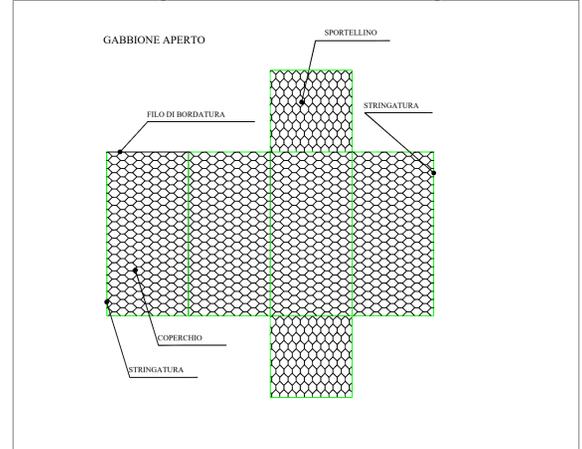


Schema apertura e formazione dei gabbioni a scatola

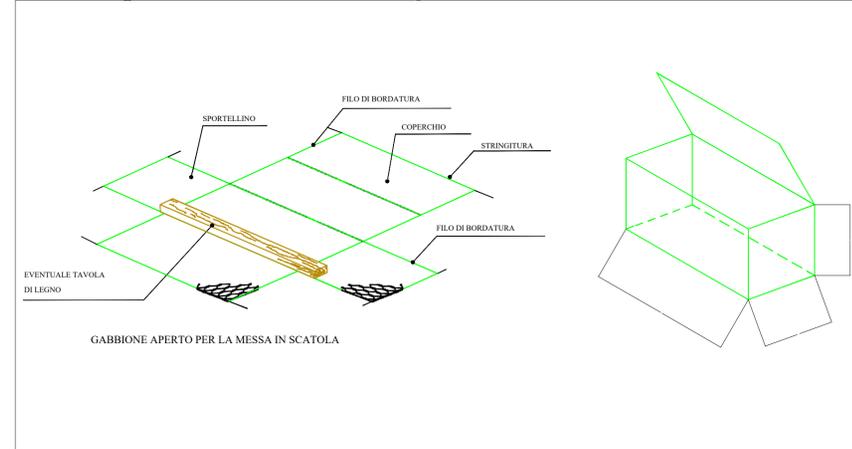

Formazione della struttura in gabbioni

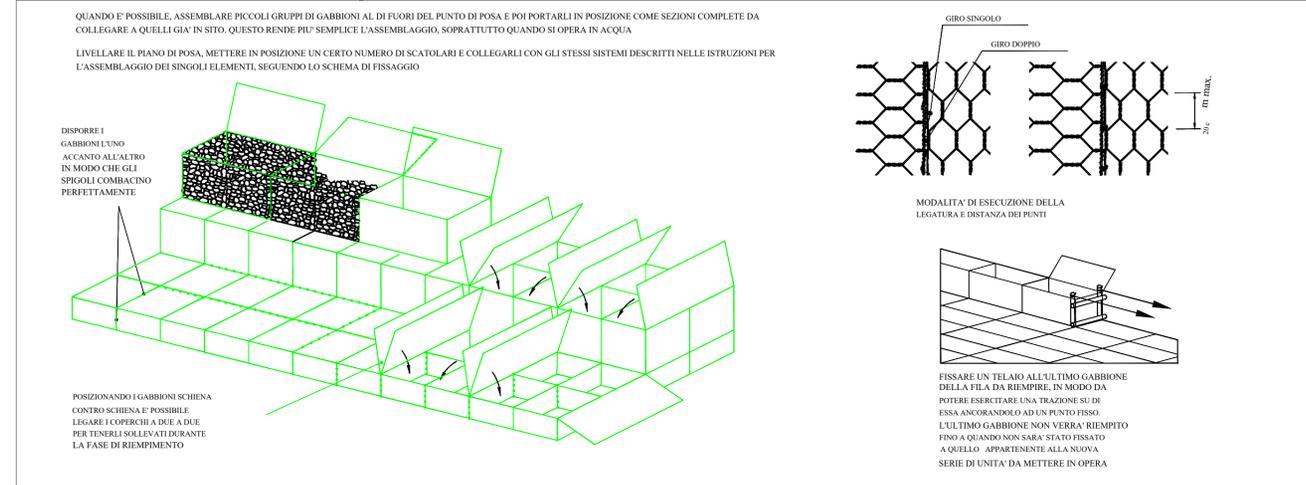

Riempimento dei gabbioni

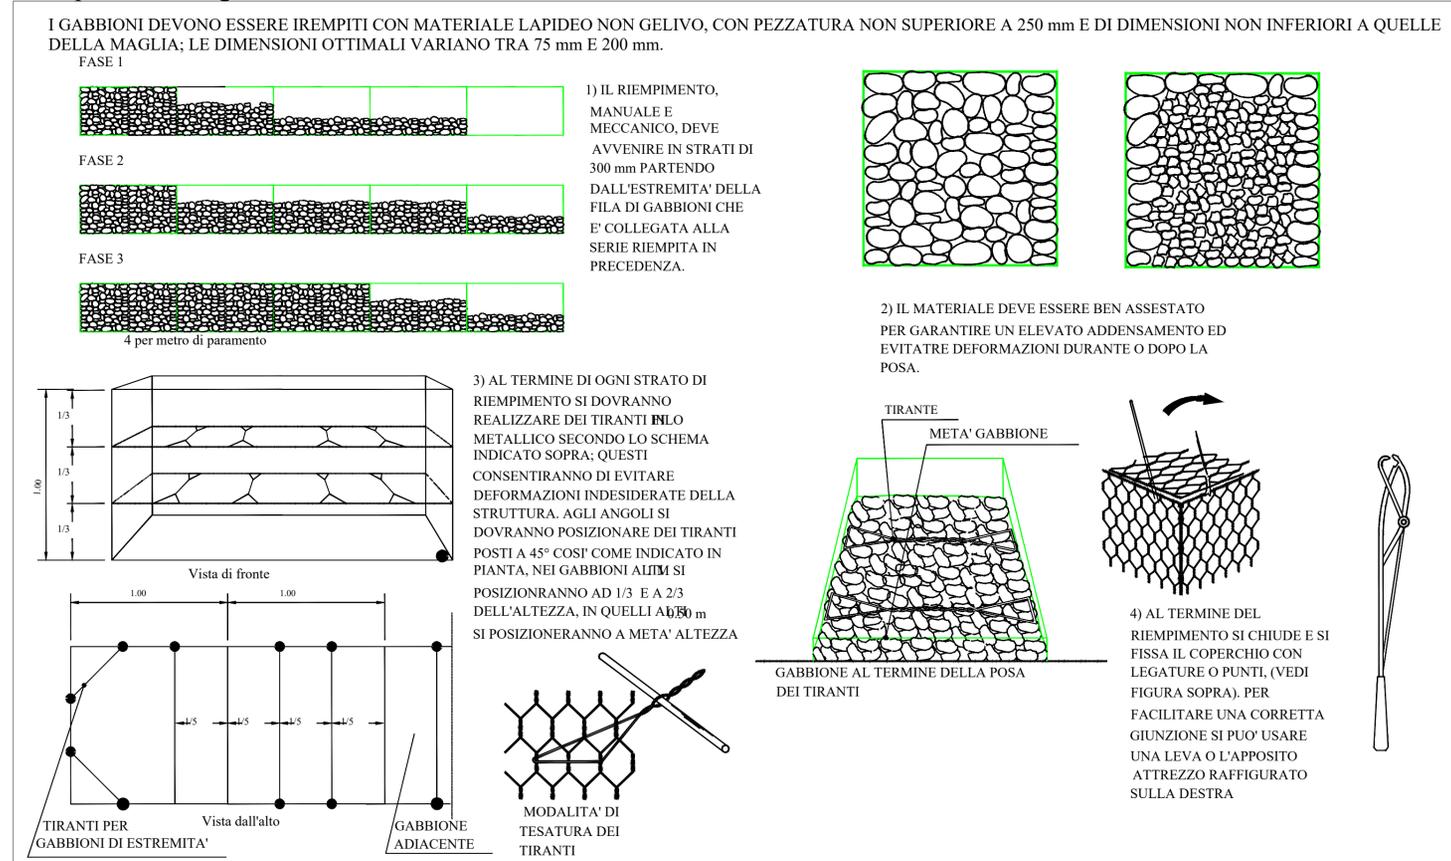

Sezione tipo gabbionate Scala 1:25


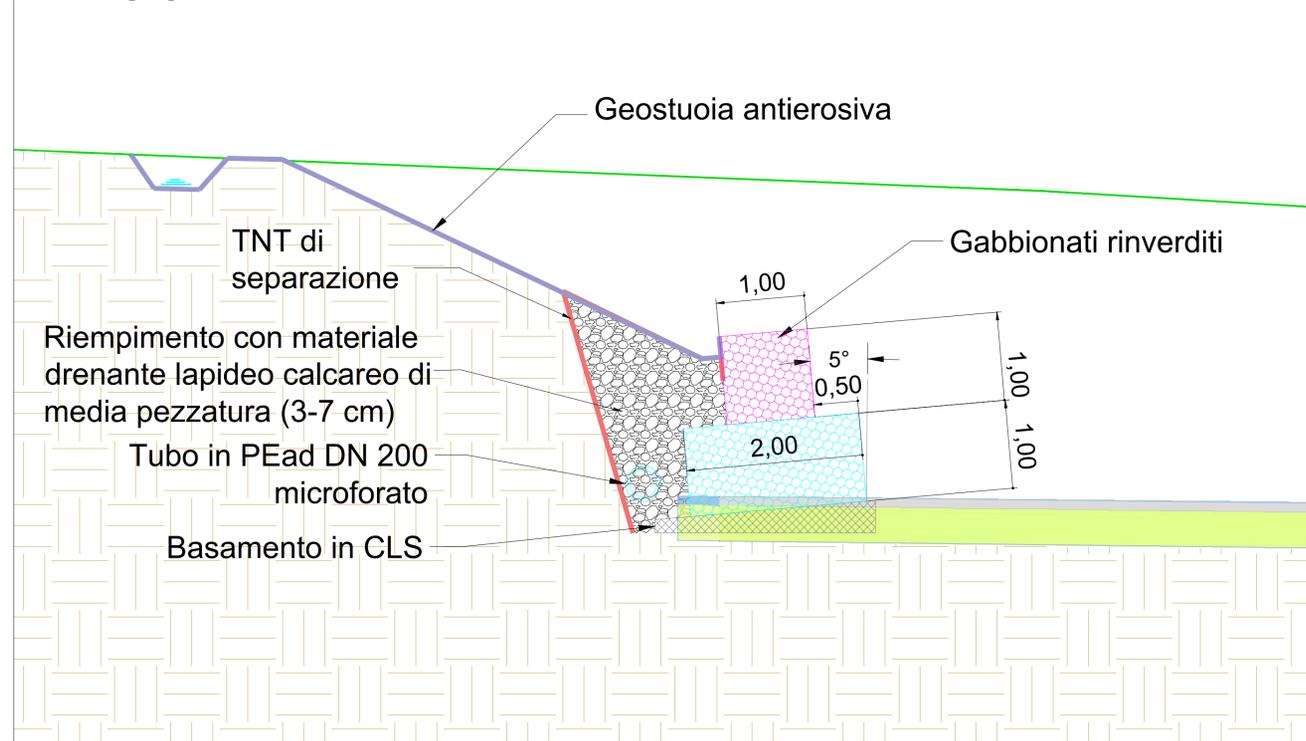


Foto di gabbionate



Rinverdimento di gabbionate

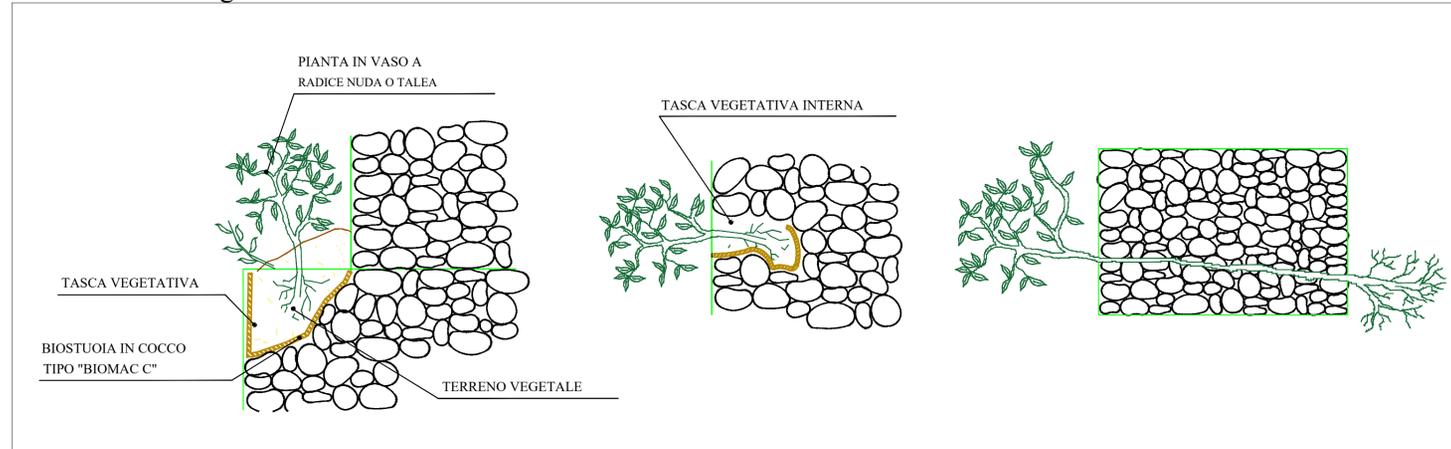

D					DATE	SCALE													
C					04/24	DRAWN	CC												
B					04/24	CHECKED	DC												
A	04/04/2024	CC	DC	ST															
EDIC.	DATE	DRAWN	CHECKED	REVISED-EDPR	MODIFICATION														
					10	11	12	13	14	15	16								