


XXMIGLIA

GENOVA

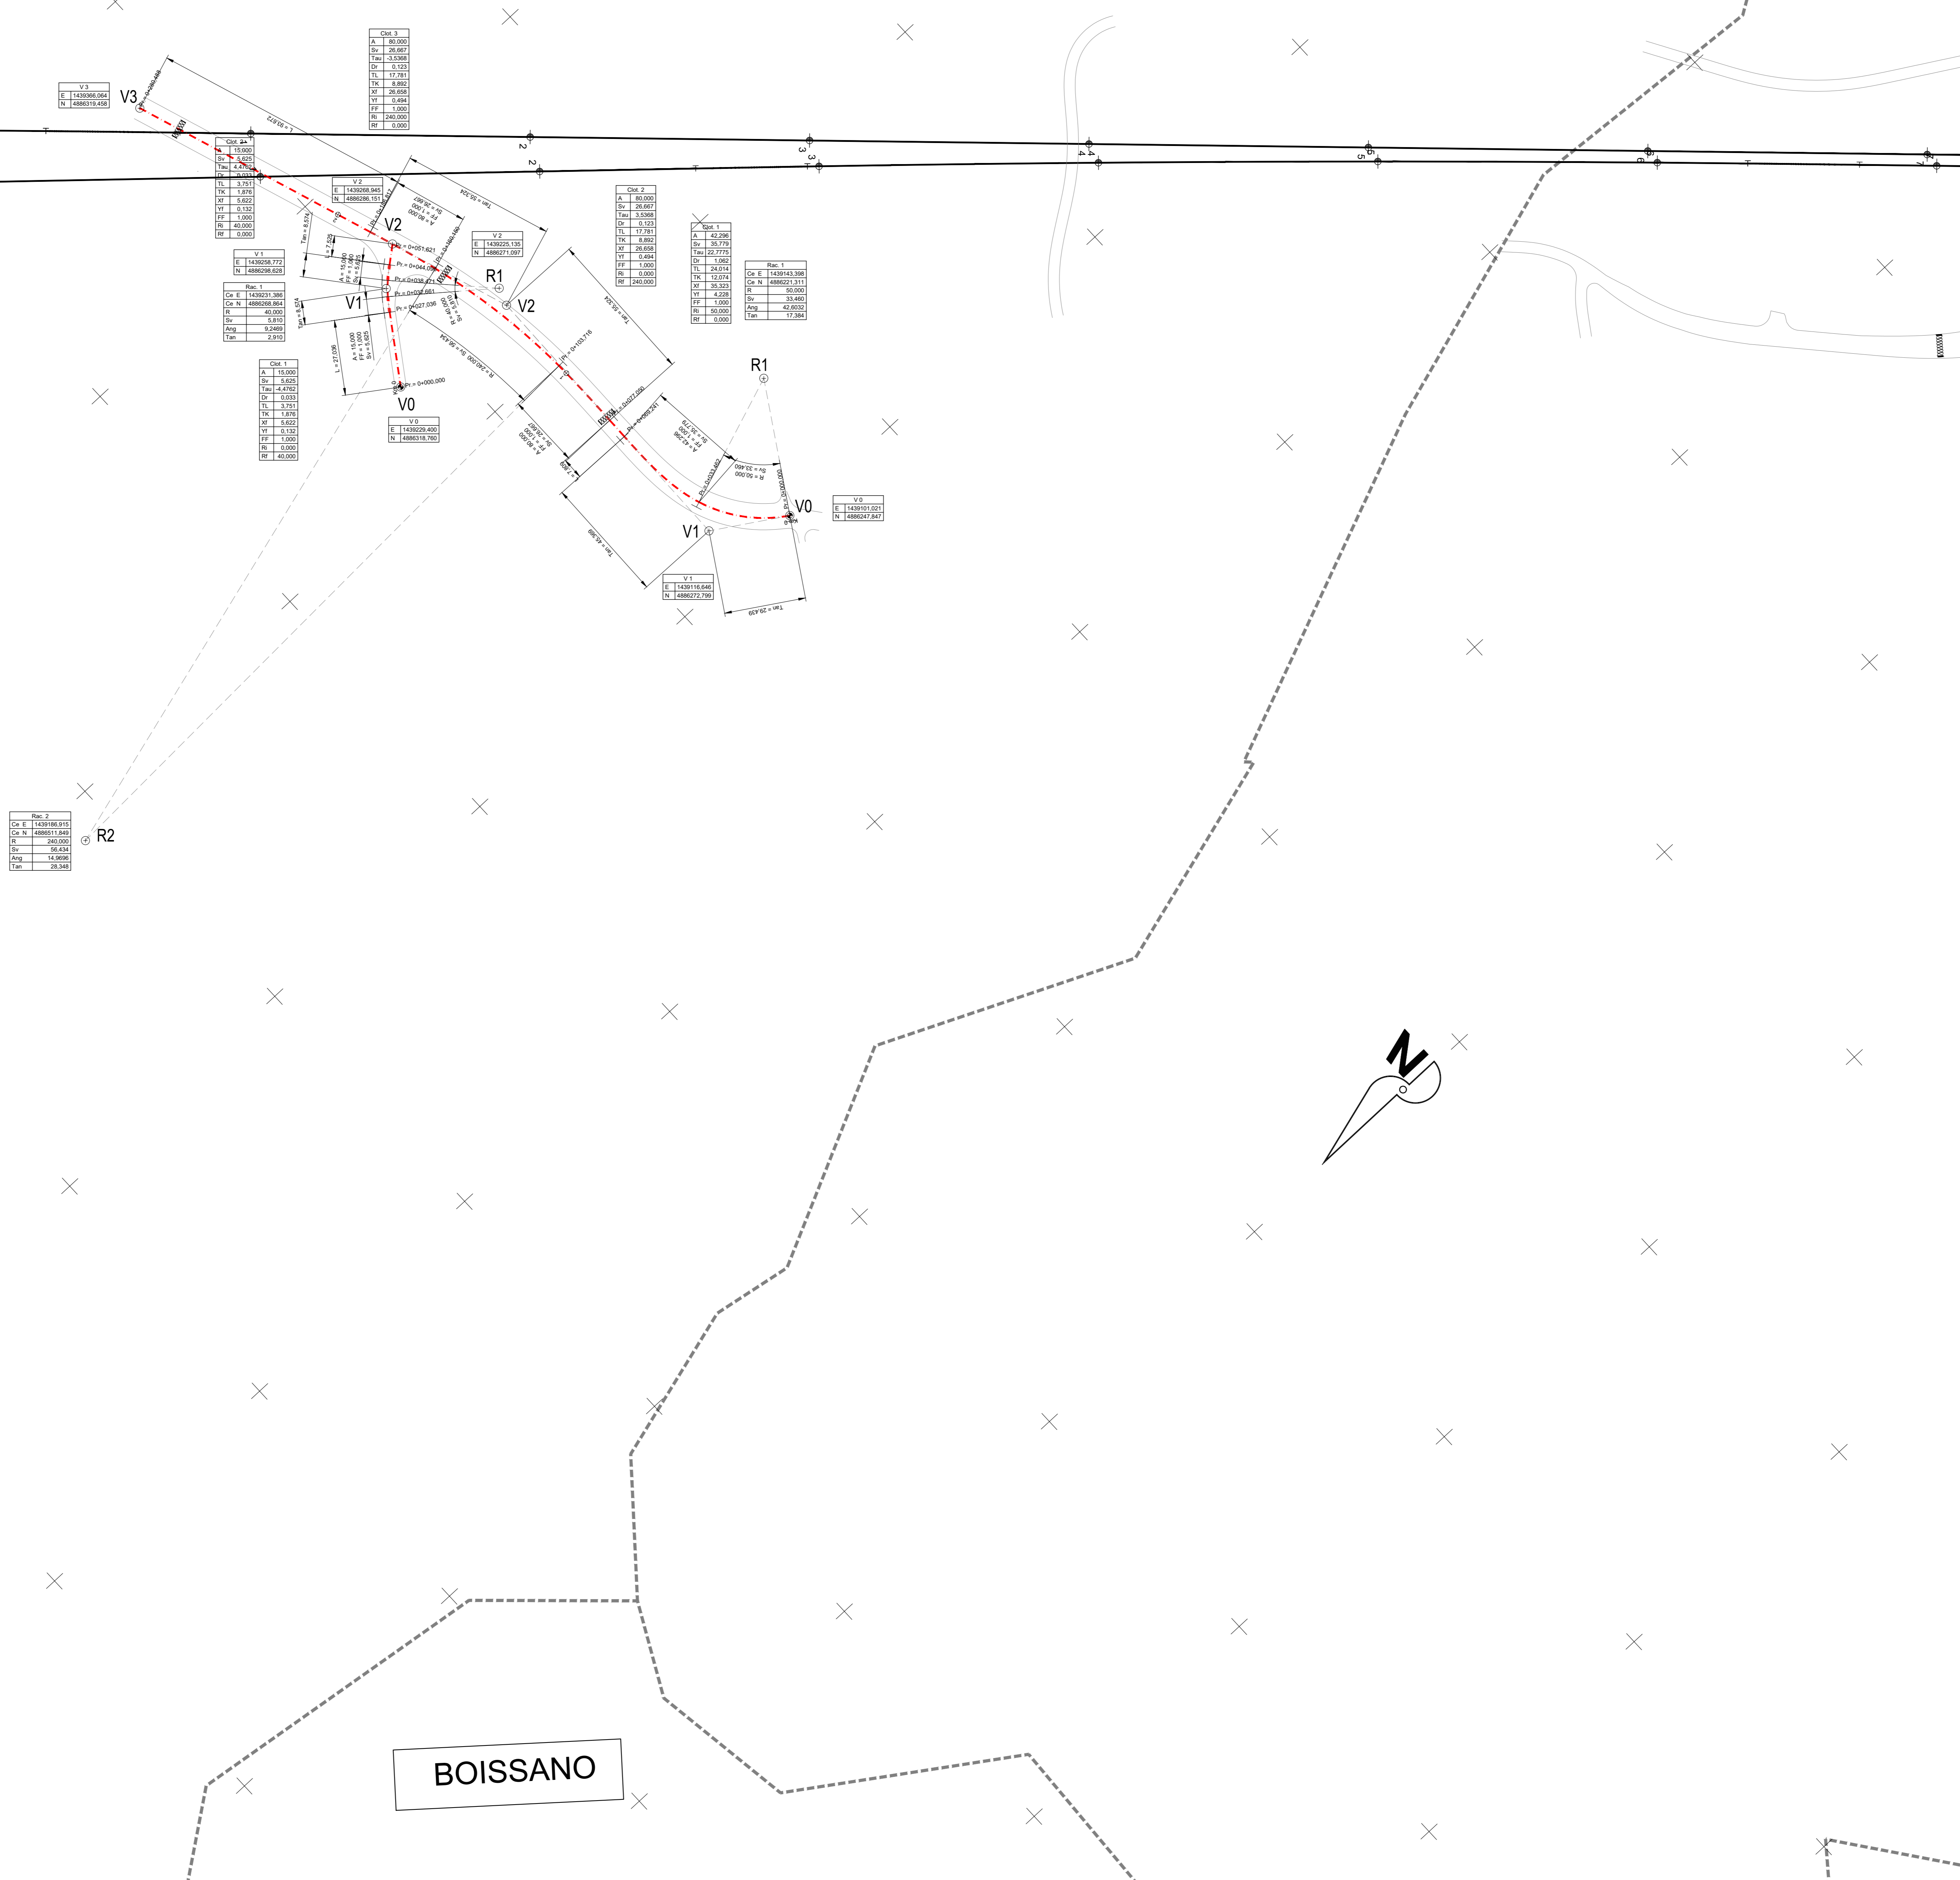
















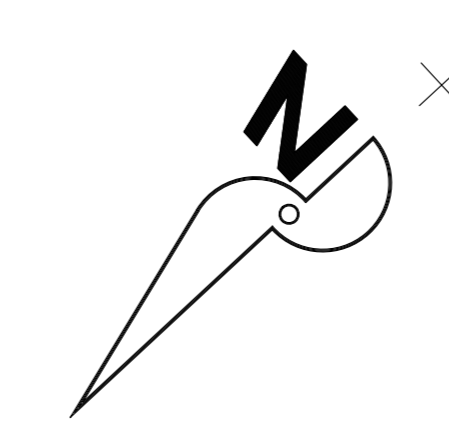

BOISSANO

COMMITTENTE: 

PROGETTAZIONE: 

U.O. PROGETTAZIONE INTEGRATA NORD

PROGETTO DEFINITIVO

RADDOPPIO DELLA LINEA GENOVA - VENTIMIGLIA
TRATTA FINALE LIGURE - ANDORA

OPERE PRINCIPALI - PONTI, CAVALCAFERROVIA e VIABILITA'
IV03 - Ponte stradale sul fiume Rio Casazza 1
Planimetria di tracciamento

SCALA: 1:1000

COMMESSA	LOTTO	FASE	ENTE	TIPO DOC.	OPERA/DISCIPLINA	PROGR.	REV.
IV03	00	D	26	P7	IV0300	001	A

Rev.	Descrizione	Redatto	Data	Verificato	Data	Approvato	Data	Autorizzato Data
A	Emissione esecutiva	F. Eusepi	Gen 2022	[Signature]	Gen 2022	[Signature]	Gen 2022	A. Petropi Gen 2022

File: IV0100D28P7IV0300001A.DWG n. Etab.: 1