


ASSE PRINCIPALE PROFILO TRATTO -R105-TR01-R106-  
SCALA 1:2000/1:200

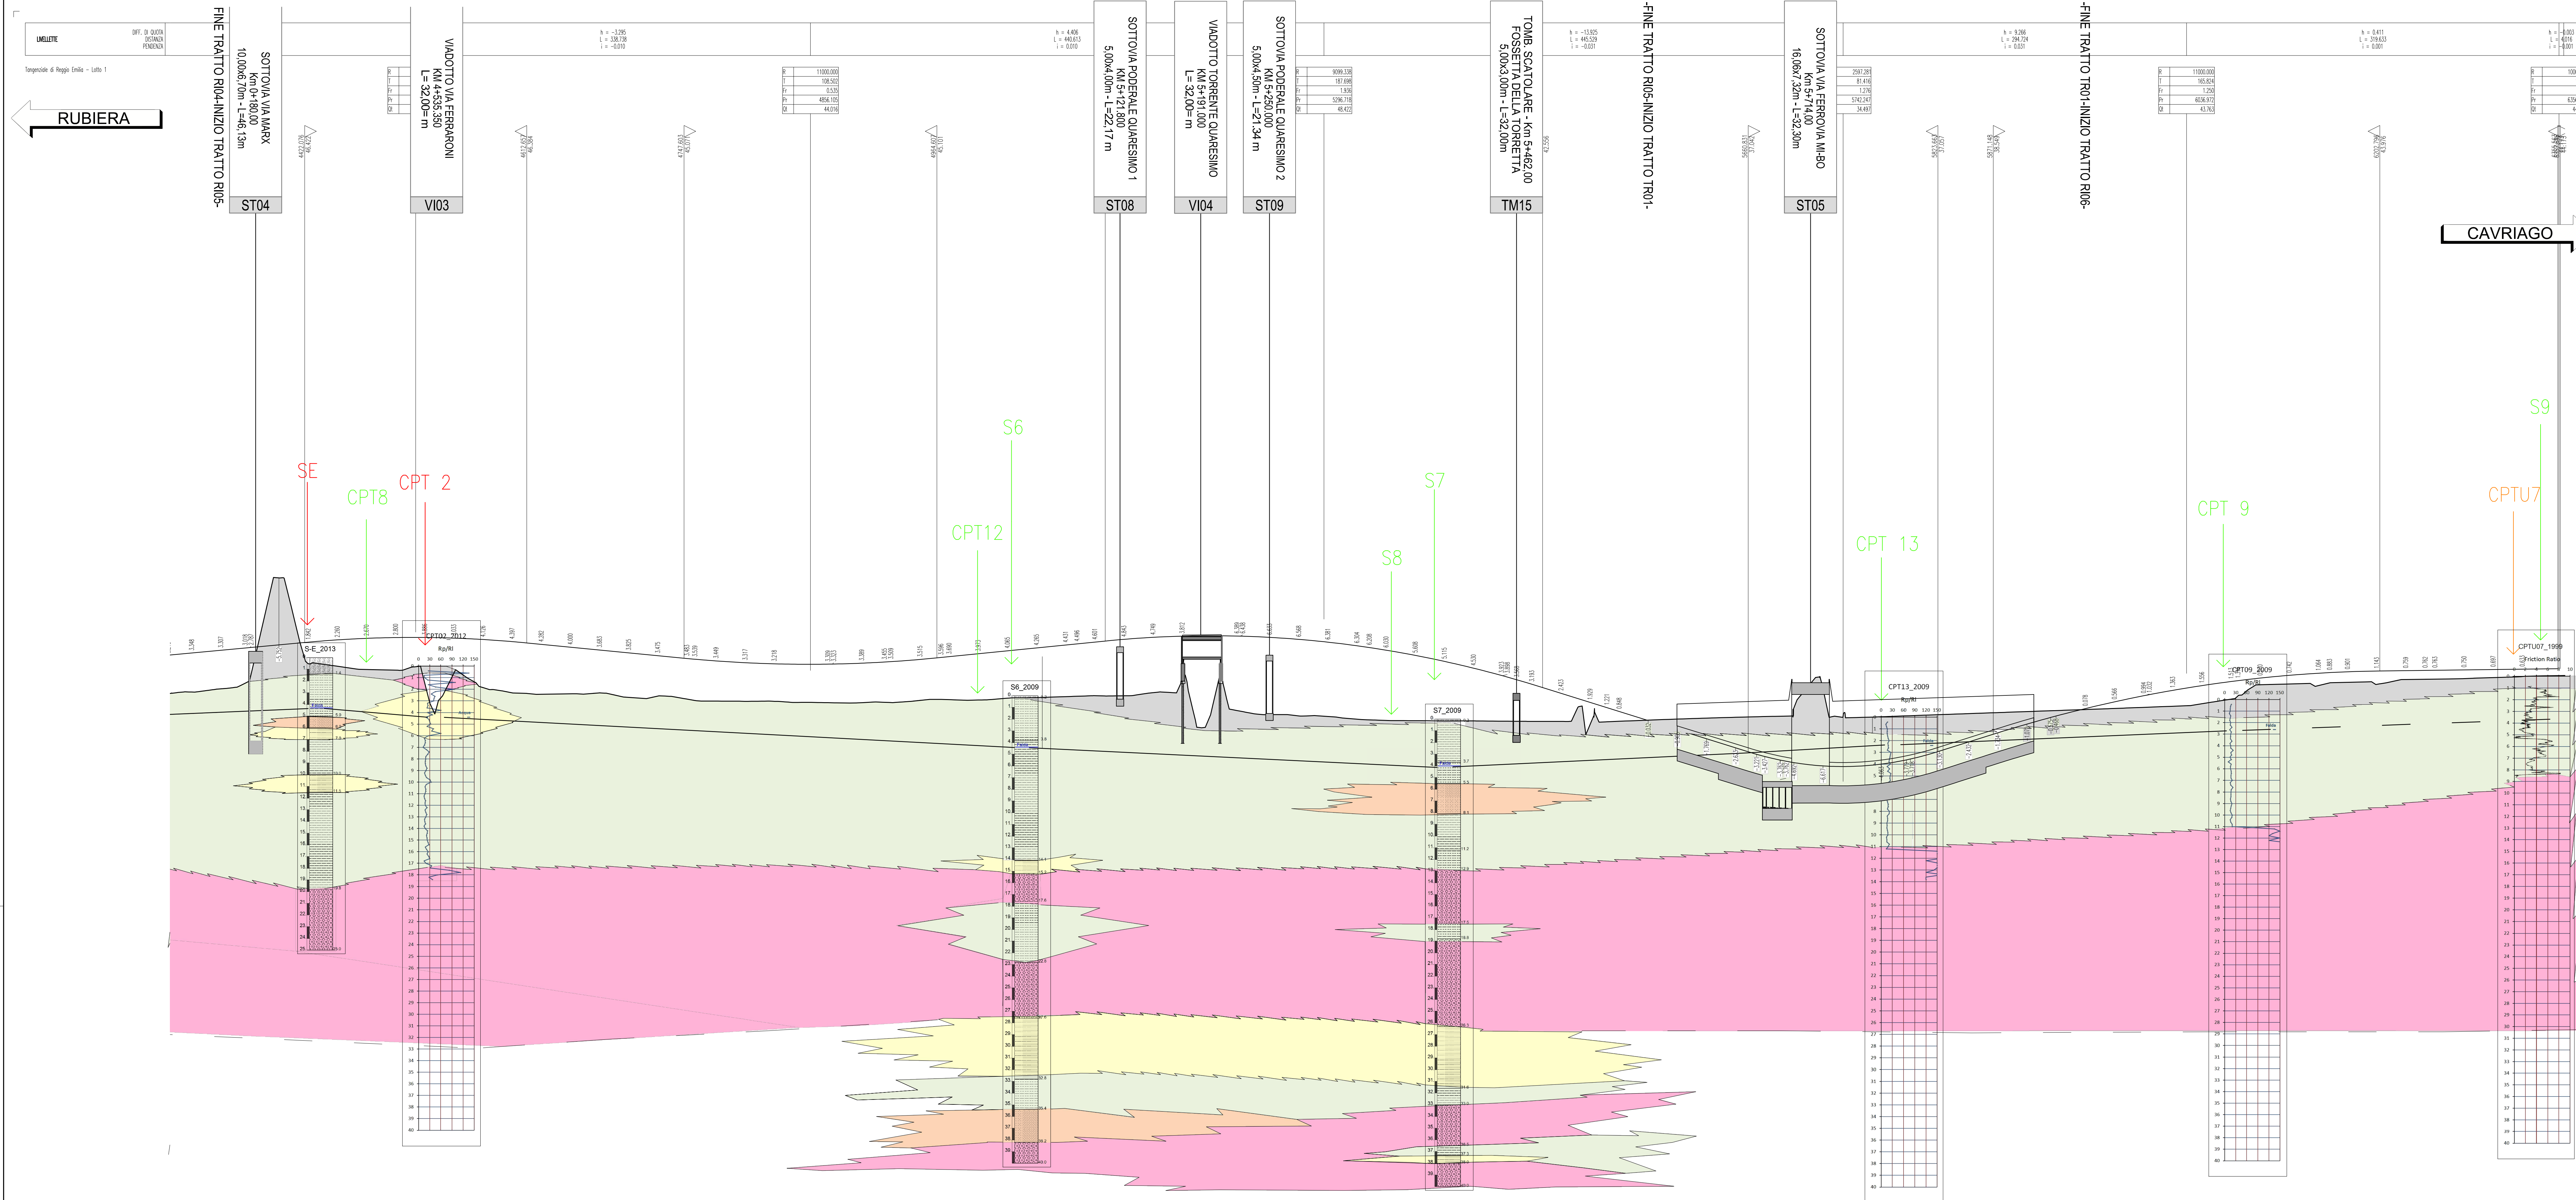



