



SCALA 1:50

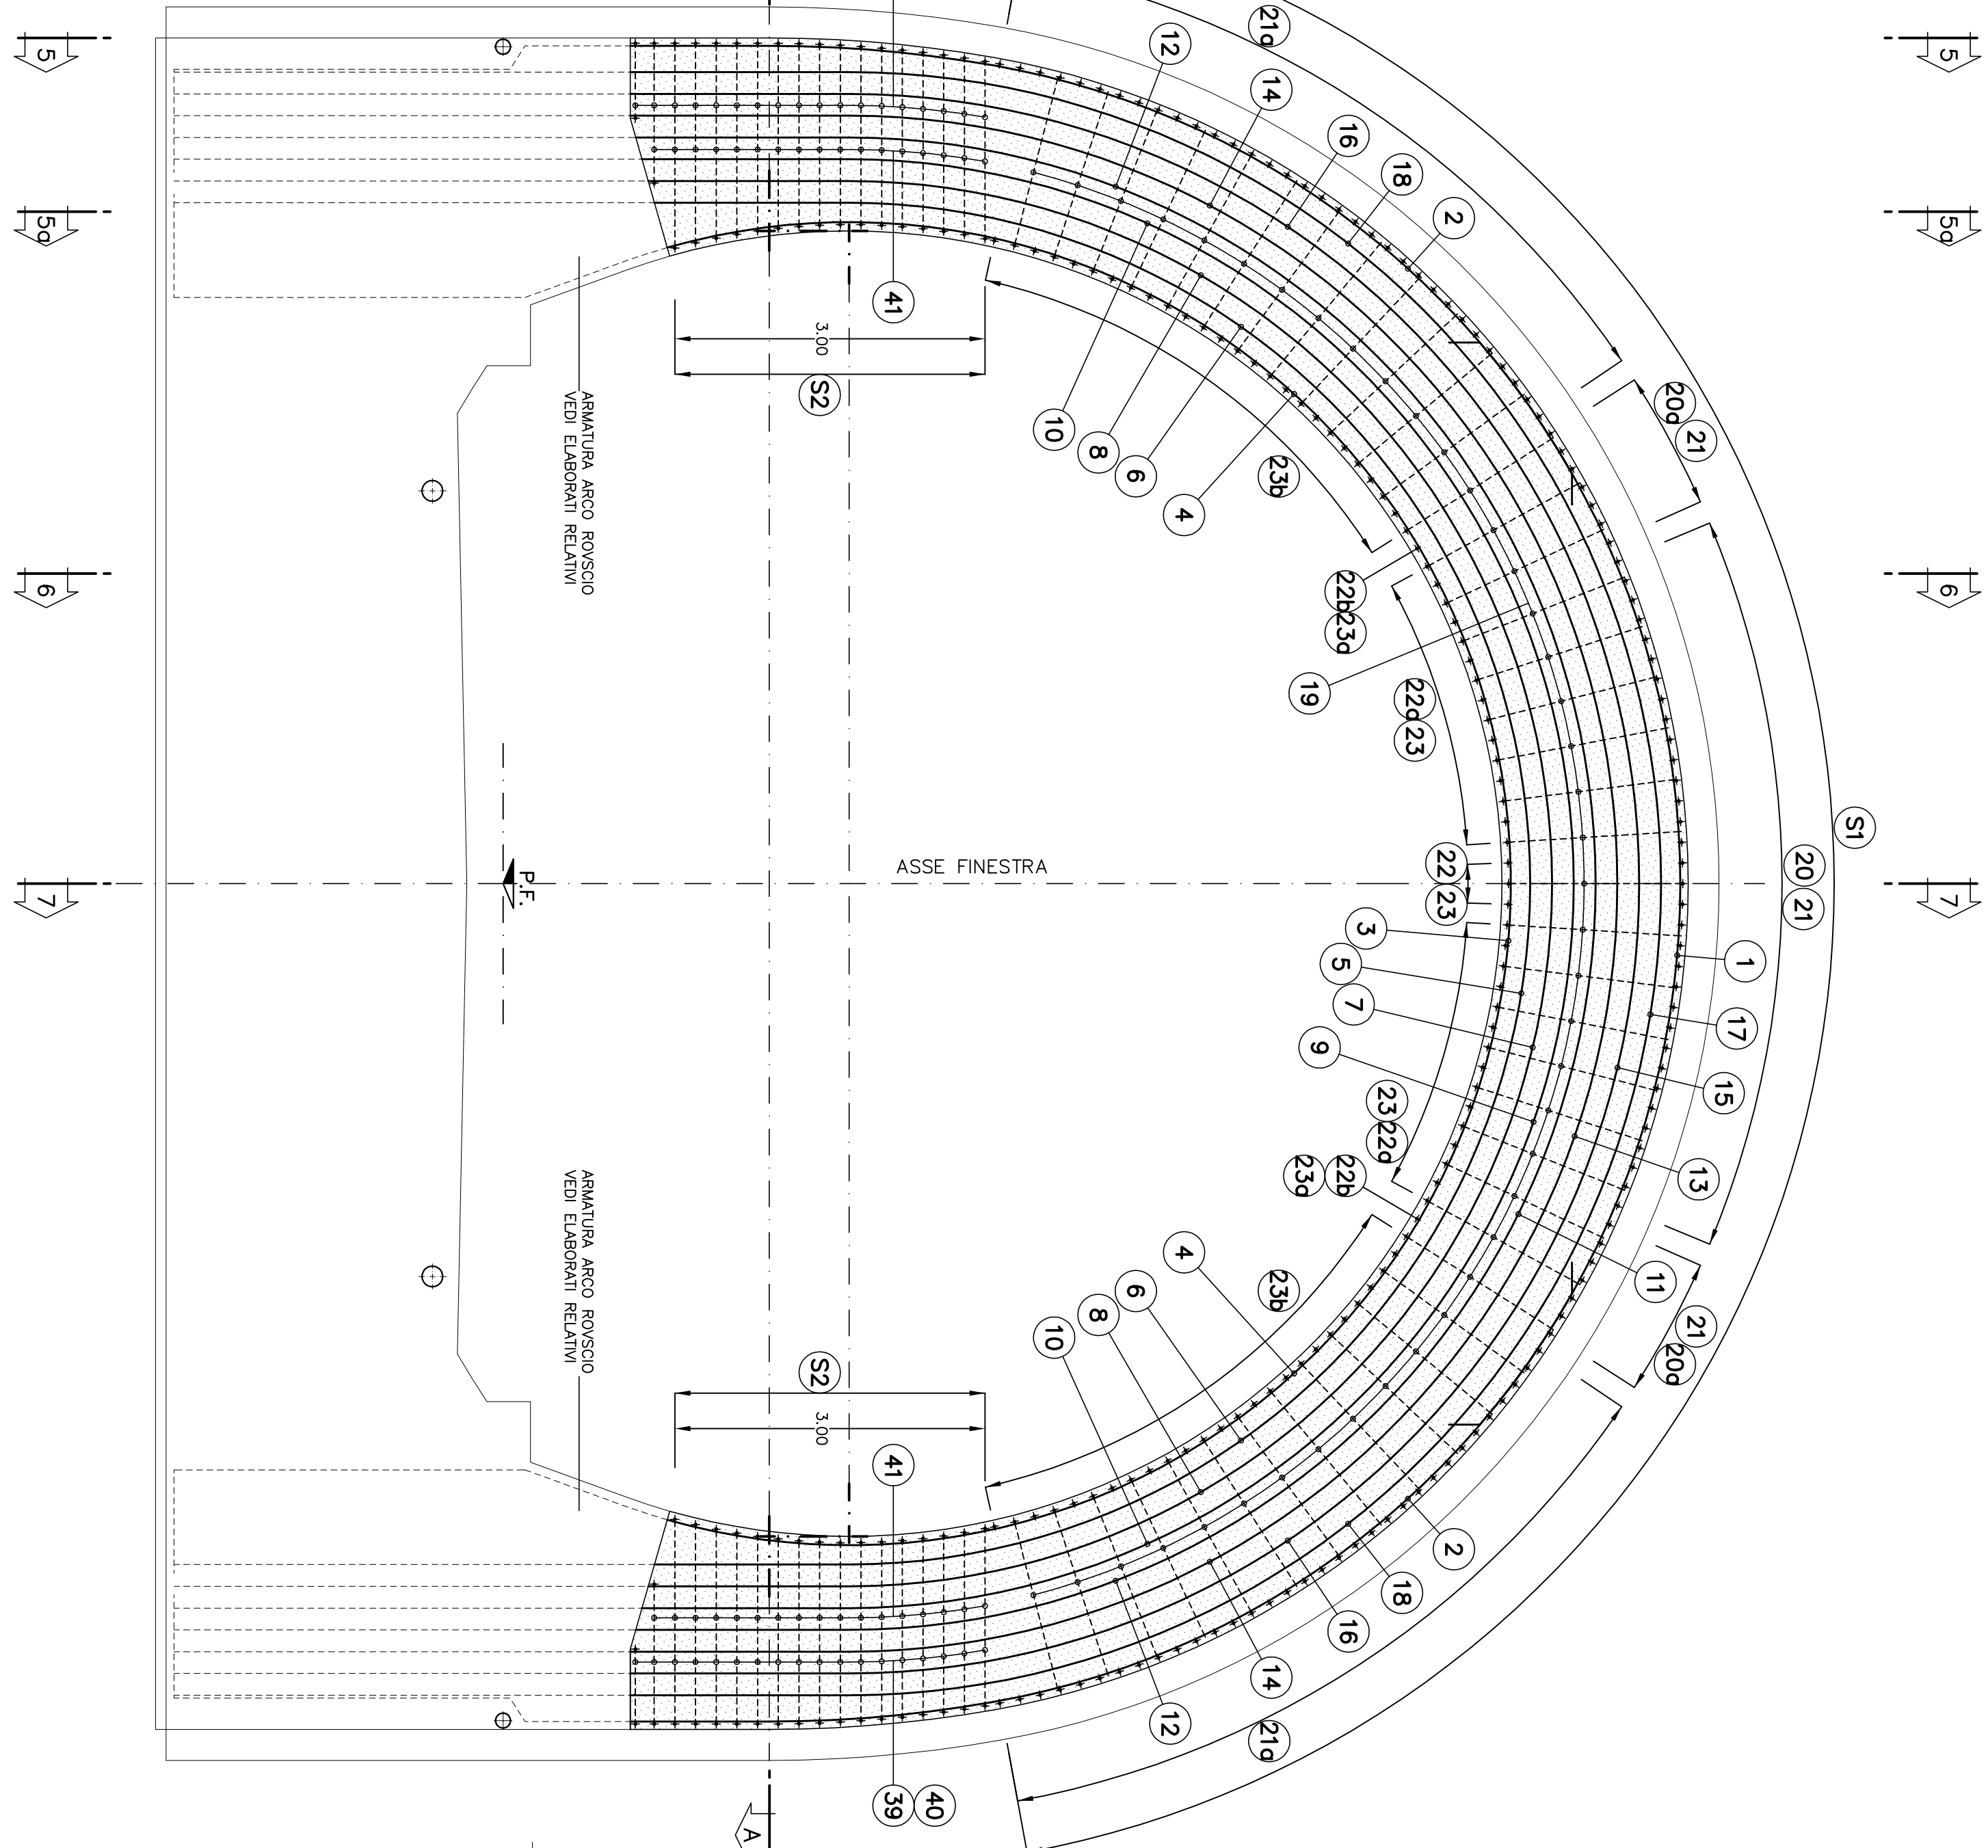



ESPLoS
SCALA 1:50

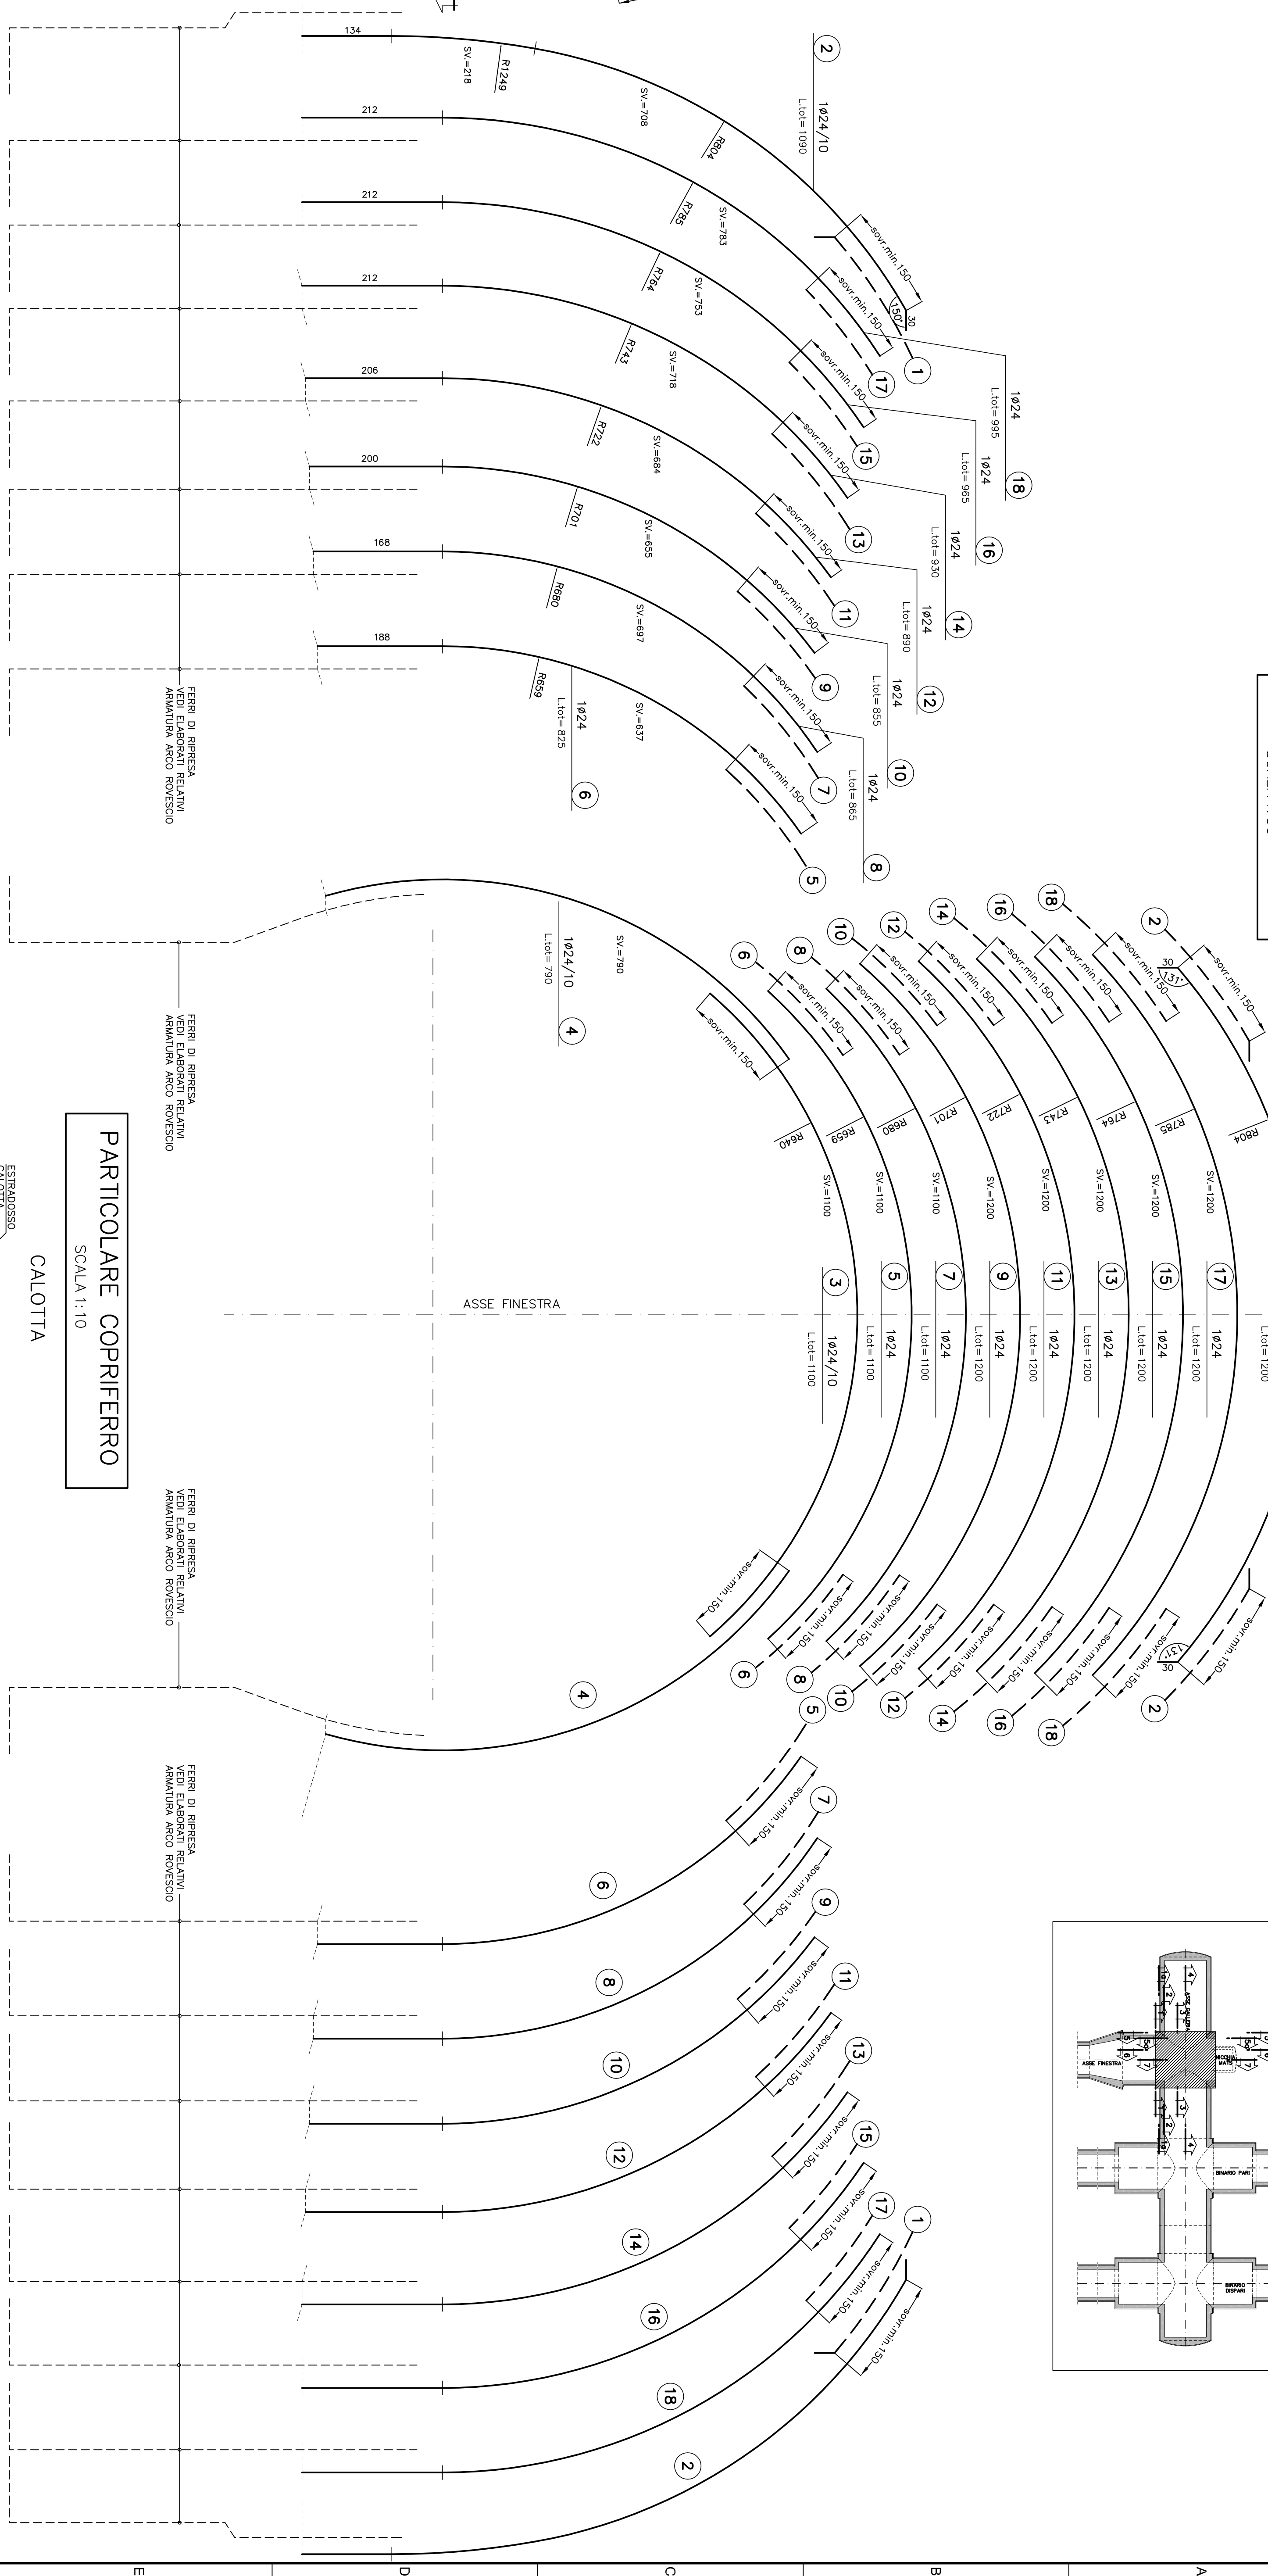


KEY PLAN


FERRI INTRADOSSO

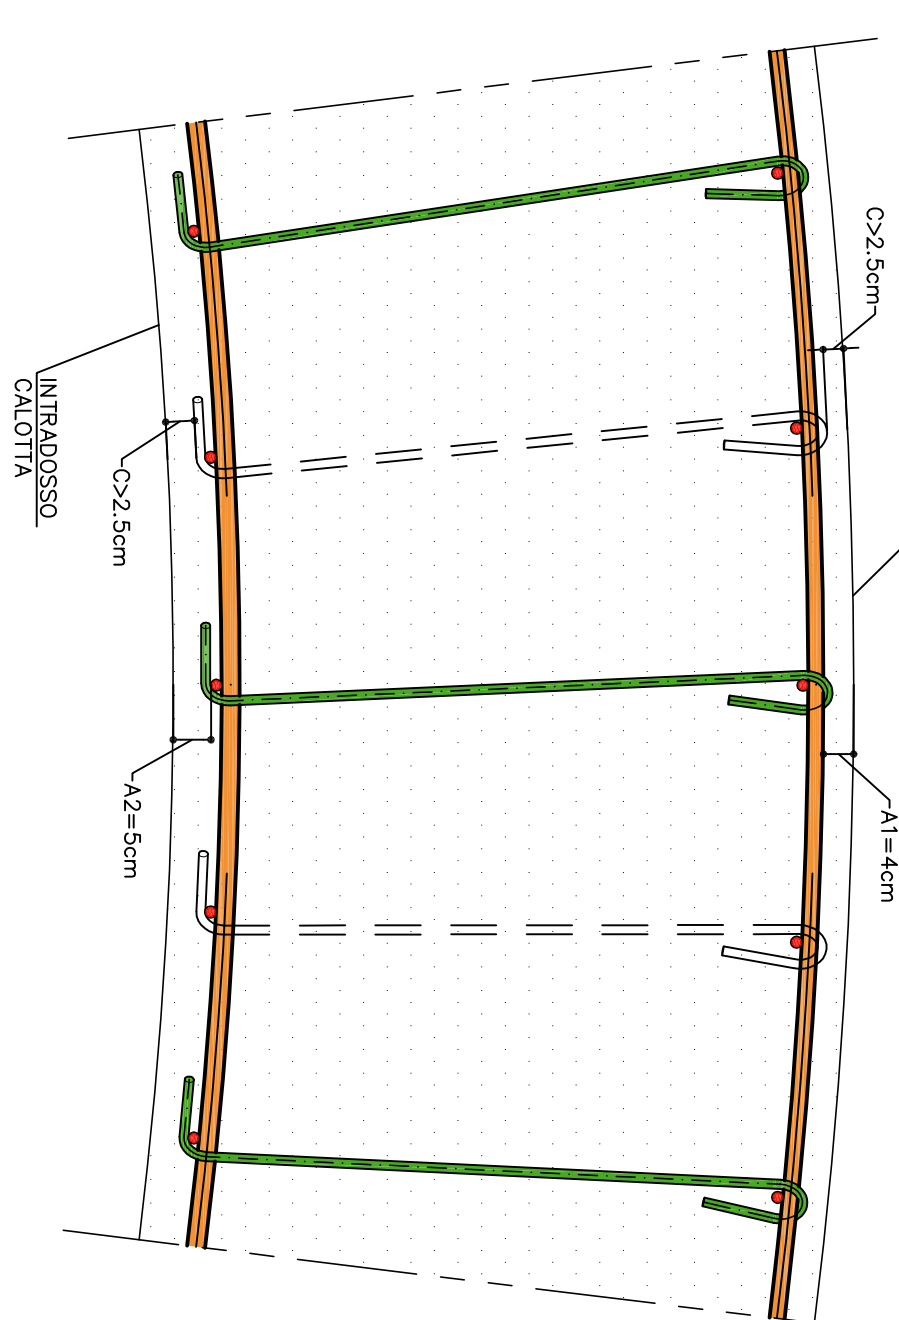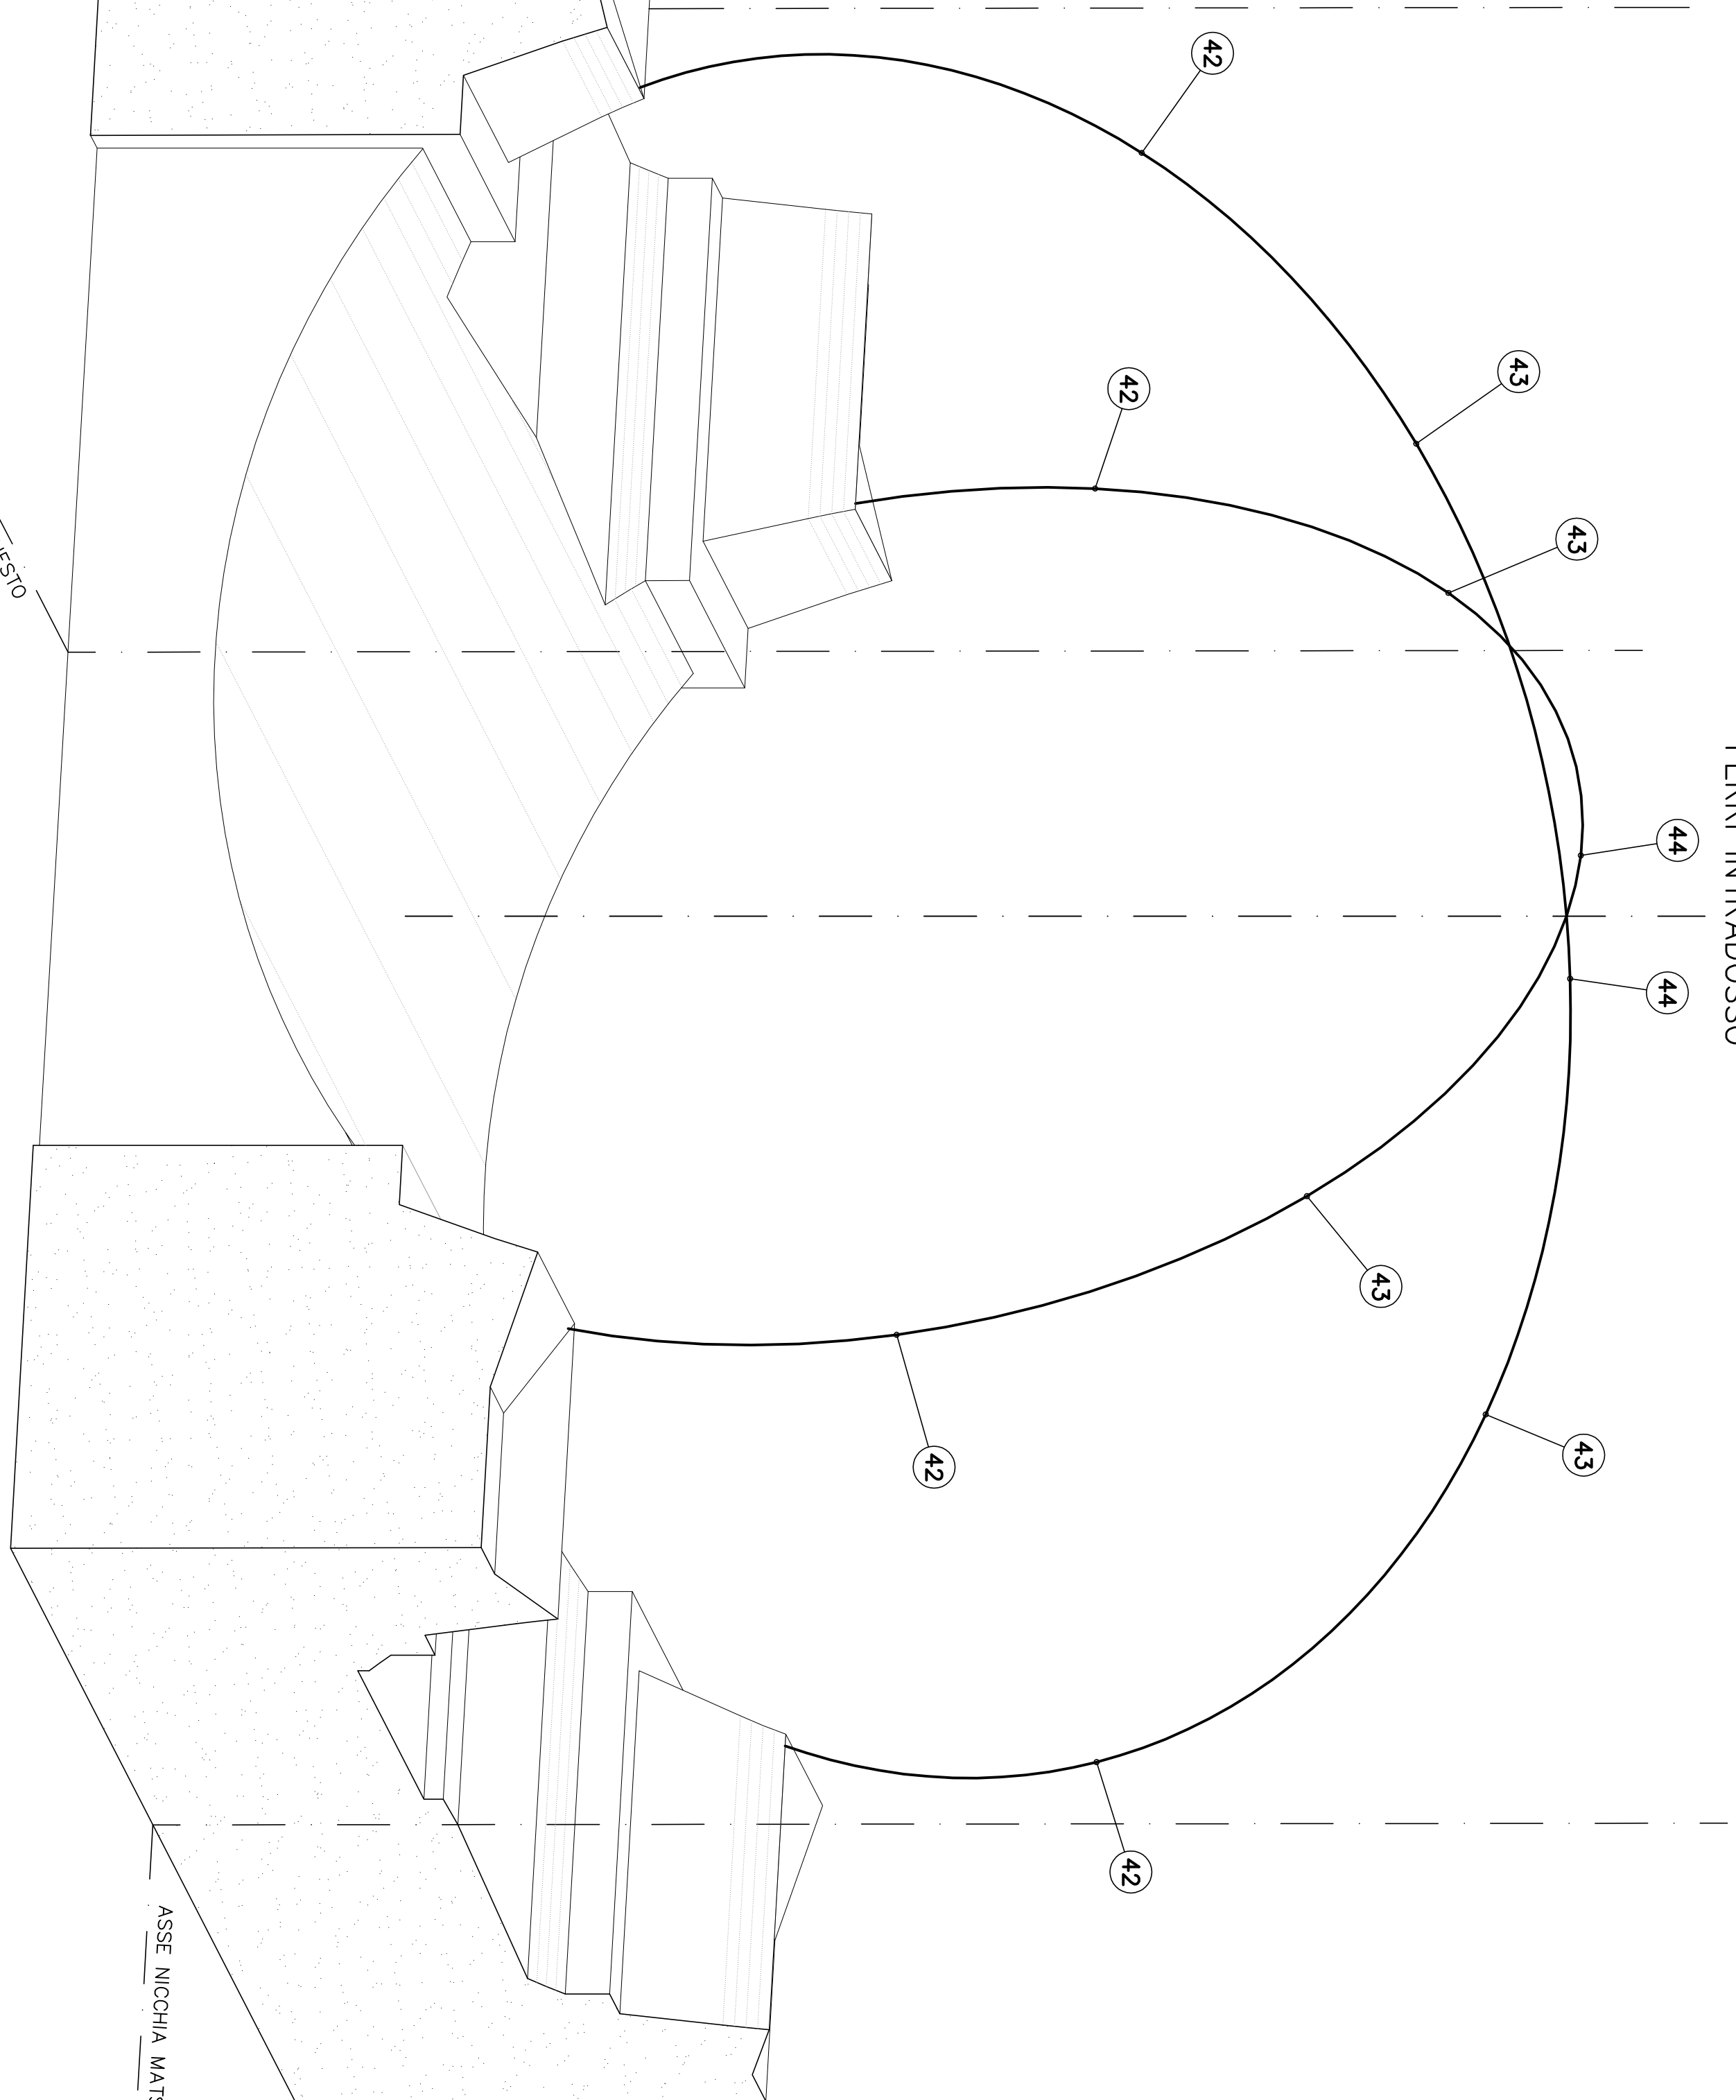

CALOTTI

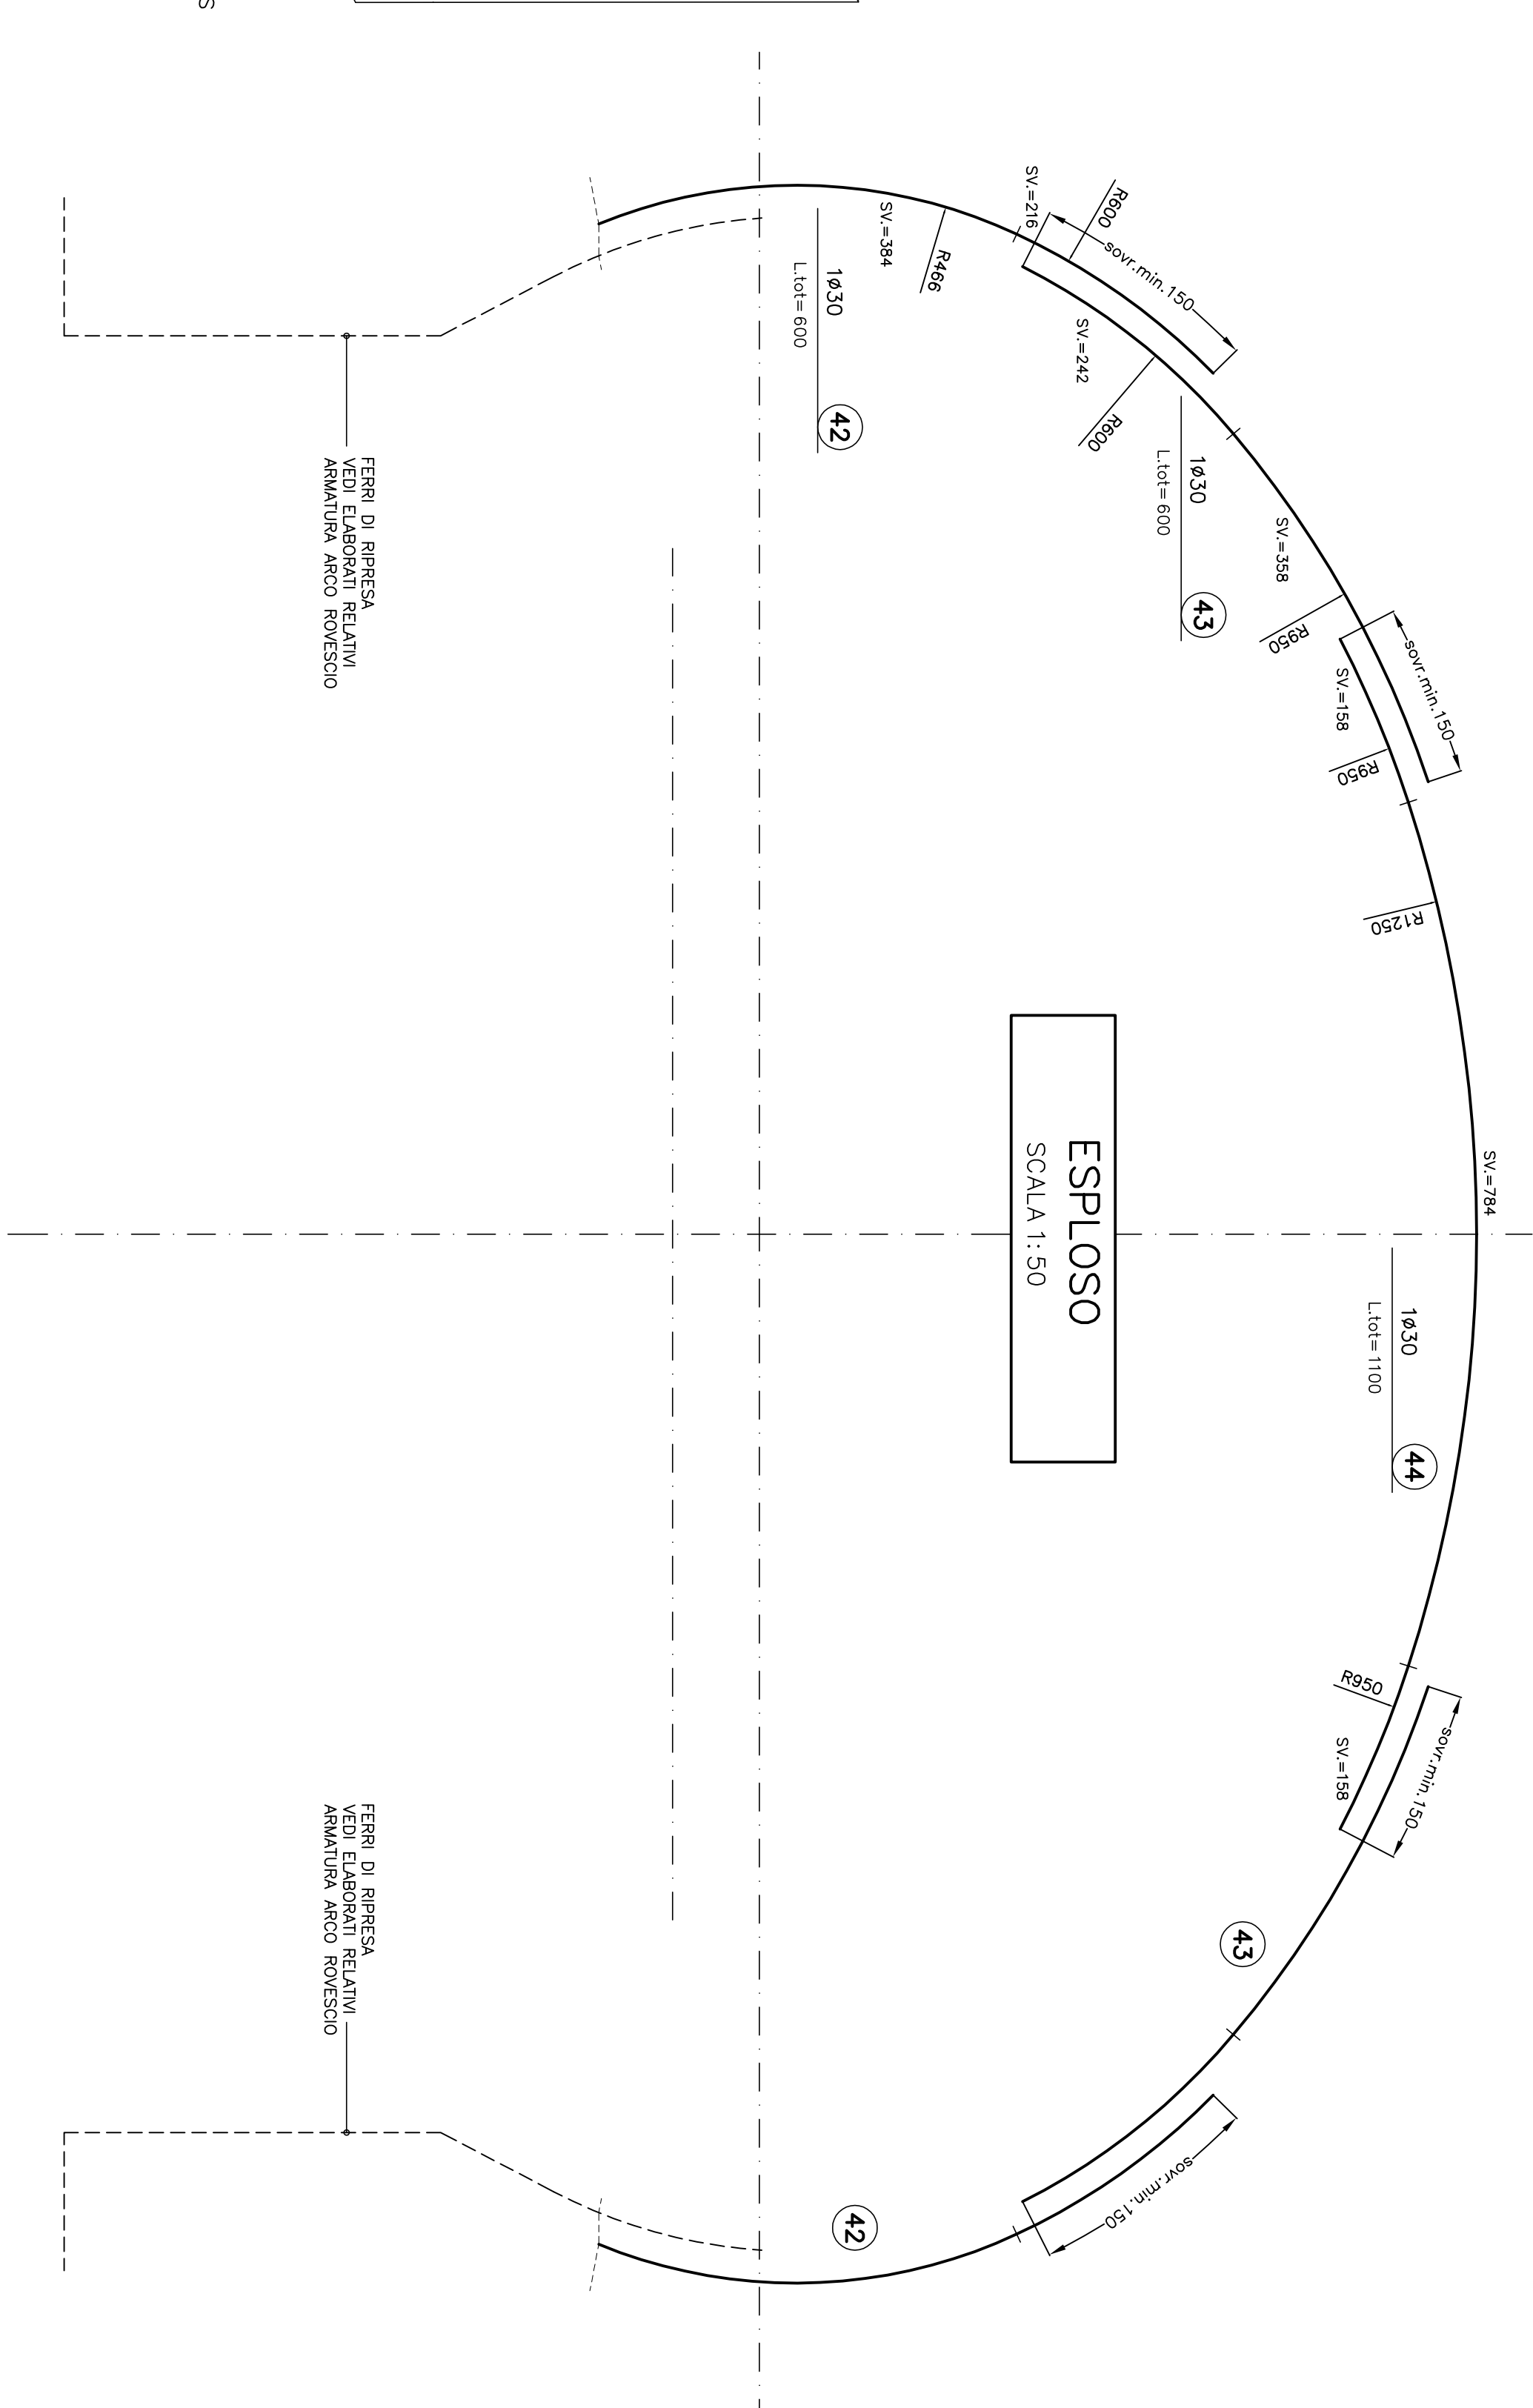

COLORE ASSAIE	B450C
OPERE	(vedi sezione)
PER TUTTO QUANTO NON INDICATO SI FA'CA RIFERIMENTO AL CANTOLATO	
OPERE CIVILI	
E LAVORO DI RIFINIMENTO, "OPERE DI LINEA-CARATTERISTICO DEI MATERIALI	
- E LAVORO (cod.051-00-E-CV-TT-000000-002)	
- PER TUTTI I DETTAGLI D'IMPLEMENTAZIONE SI VEDA L'ELABORATO RELATIVO	

- P.C. PIANO DEI CENTRI
- Q.P. QUOTA PROGETTO
- P.F. PIANO DEL FERRO
- P.I.M. PIANO IMPOSTA MURETTE

I CAVALLOTTI NON SONO DA CONSIDERARSI STRUTTURALI E POSSONO ESSERE EVENTUALMENTE SOSTITUITI CON ELEMENTI ALTERNATIVI LE MARCHE **24** E **25** NON SONO STATE UTILIZZATE

COMMITTENTE

ALTA SORVEGLIANZA

RFI
RETE FERROVIARIA ITALIANA
GRUPPO FERROVIE DELLO STATO ITALIANE

ITALFERR
GRUPPO FERROVIE DELLO STATO ITALIANO

GENERAL CONTRACTOR

INFRASTRUTTURE FERROVIARIE STRATEGICHE DEFINITE DALLA
LEGE OBIETTIVO N.443/01

TRATTA A.V./A.C. TERZO VALICO DEI GIOVI
PROGETTO ESECUTIVO

Galleria Naturale di Valico Binario Pari
Camerone di innesto Finestra Cravasco

Armatura Calotta Tav 1/H

GENERAL CONTRACTOR

GENERAL CONTRA
Conoscio
Cociv
Ing. P. P. March

1041







