


PENDENZE E SVILUPPI DEI TRATTI	3.95%	0.09%	3.57%	6.66%	5.87%	10.82%	1.70%	1.01%	0.01%	1.00%	1.63%	2.17%	2.69%	3.95%	2.90%	4.81%	6.66%	1.61%	2.57%	0.48%	0.36%	0.46%	1.55%	3.27%	4.66%
	14.45m	23.08m	14.28m	27.77m	47.37m	24.98m	55.75m	50.37m	66.54m	62.03m	33.05m	38.67m	43.82m	43.25m	33.43m	86.07m	77.35m	21.11m	65.24m	62.13m	42.04m	59.21m	30.24m	72.09m	65.37m

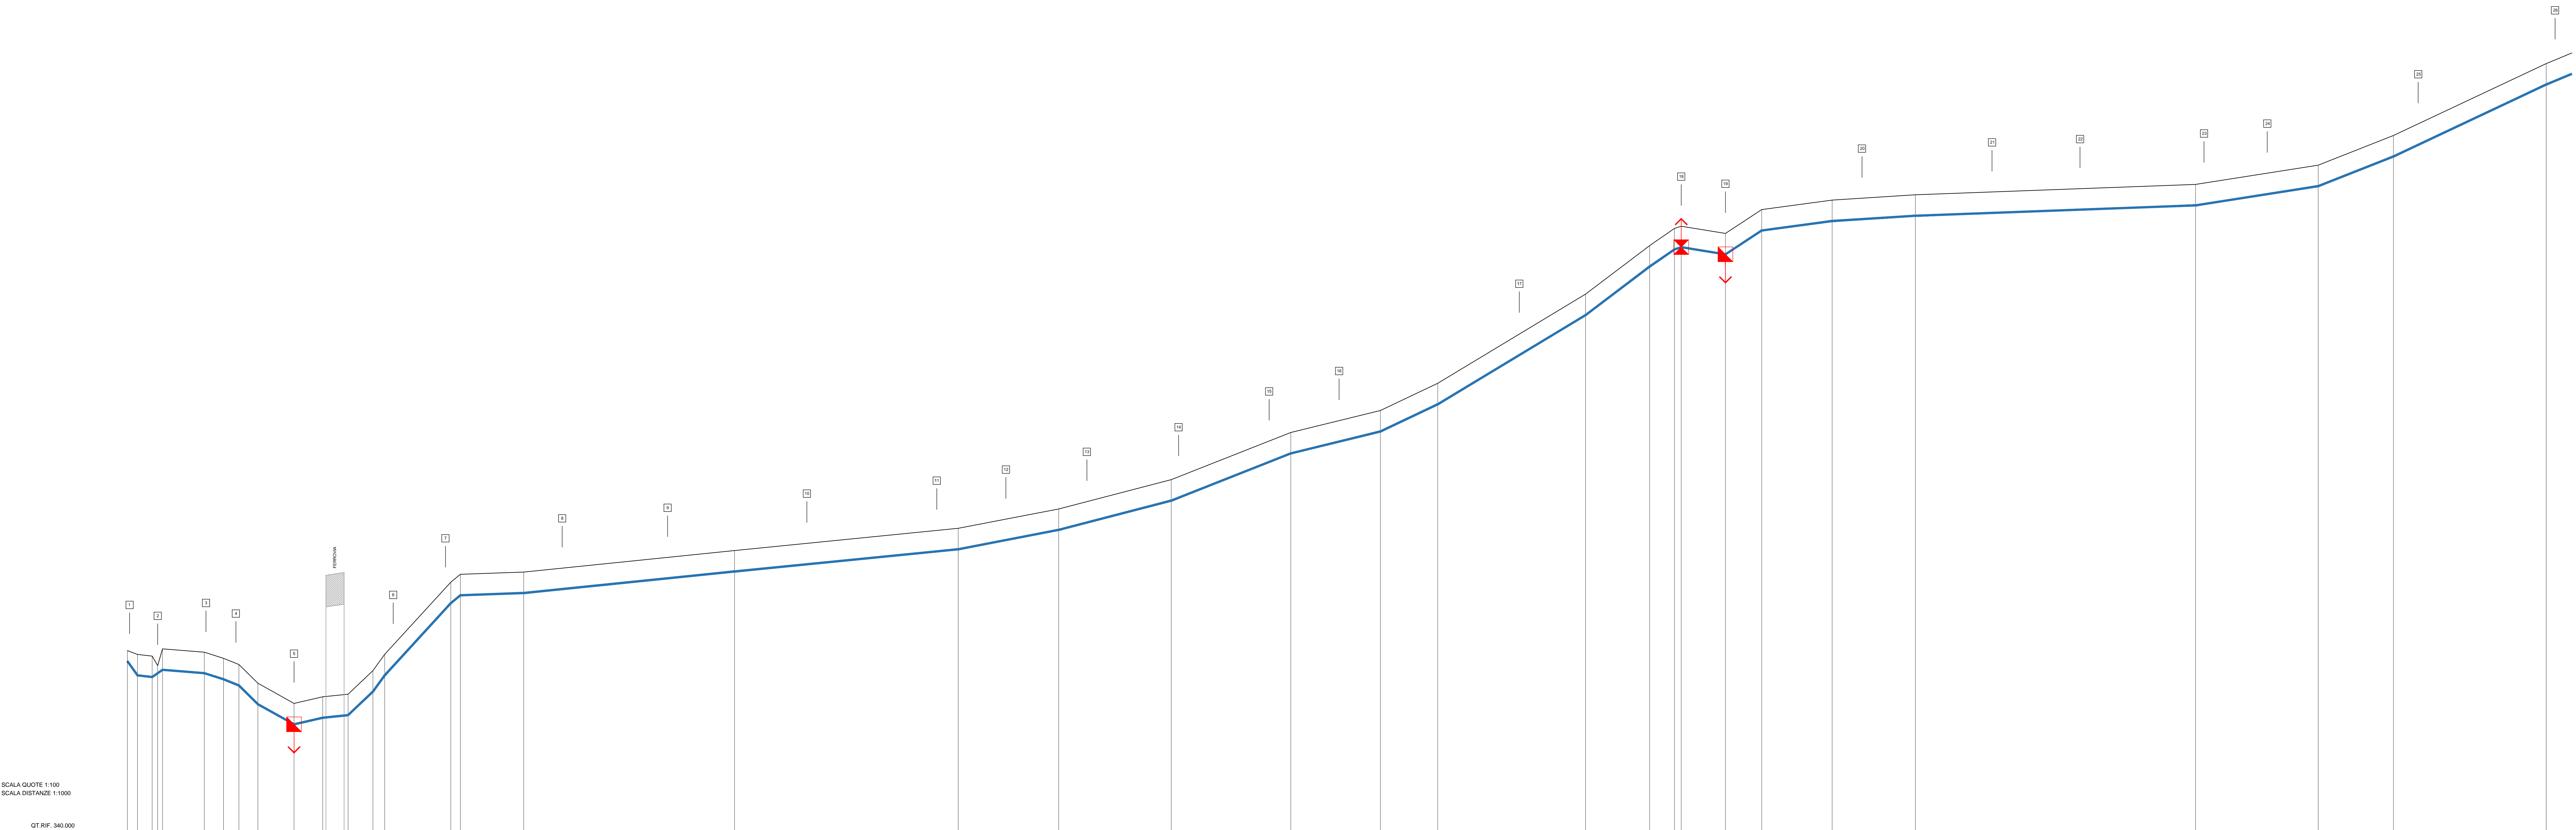

SCALA QUOTE 1:100
SCALA DISTANZE 1:1000
Q.T.RIF. 340.000

PUNTI TERRENO	1	2	3	4	5	6	7	8	9	10	11	12	13	14	15	16	17	18	19	20	21	22	23	24	25	26	27	28	29	30	31	32	33	34	35	36	37	
