



PROPONENTE




PROGETTO PER LA REALIZZAZIONE DI UN PARCO EOLICO OFFSHORE
NELLO STRETTO DI SICILIA - EUREKA WIND
38 WTG – 570 MW

PROGETTO DEFINITIVO - SIA

GRUPPO DI PROGETTAZIONE

Progettazione e Studio di Impatto Ambientale

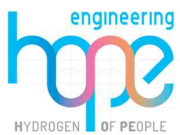

GEOWYND



Studio misure di mitigazione e compensazione




4_STAZIONE DI TRASFORMAZIONE OFFSHORE

T.4.2 Sottostazione offshore - elaborati grafici apparecchiature elettromeccaniche

REV.	DATA	DESCRIZIONE
00	07/24	1ª emissione




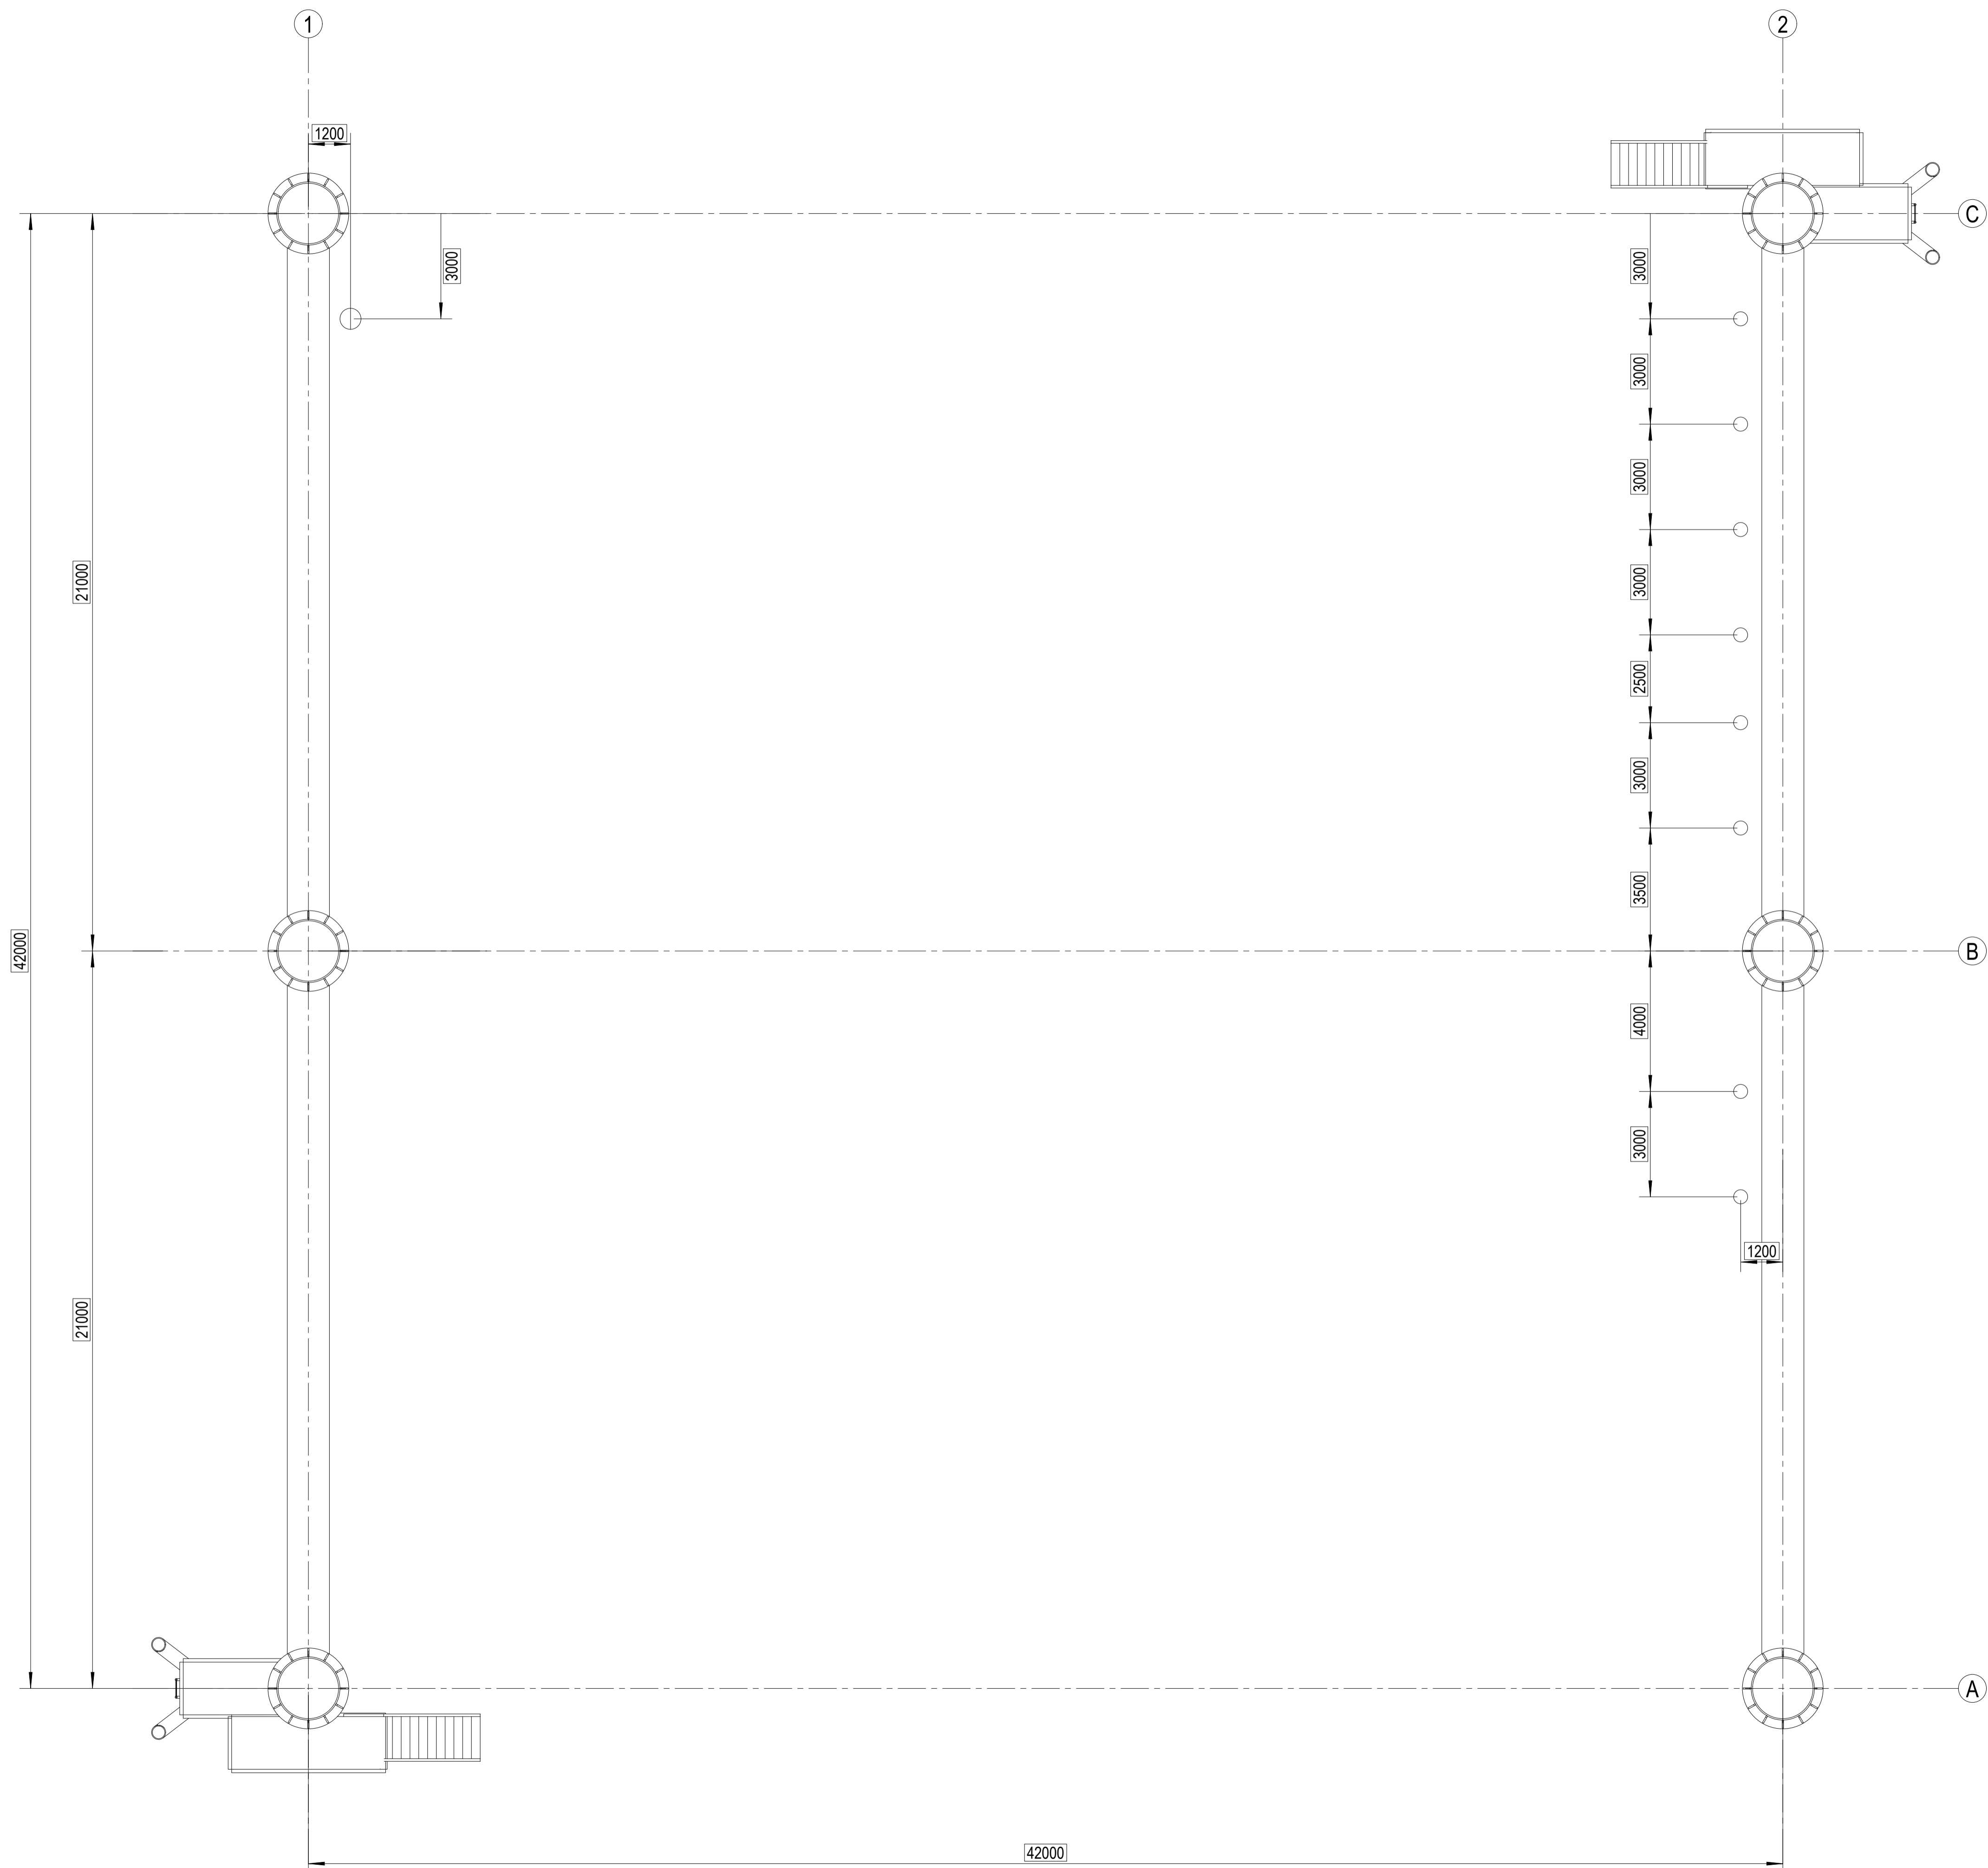

File name: 12084-LDL-001_01_Layout Substation.dwg

01	29/04/2024	MC	MT	MT	General review
00	28/03/2024	MC	MT	MT	First issue
Rev.	Date	Created by	Checked by	Approved by	Description
Customer		Project			Customer Document ID
Eureka Srl		Eureka Offshore Substation			-
Project ID		Replacing		Based on	Scale
12084		-		-	1:XX
Responsible Department		Created by		Checked by	Approved by
-		Matteo Corbetta		Mauro Tavola	Mauro Tavola
Title		Document ID			
Layout Substation		12084-LDL-001			
KKS-NO.: -		Rev.		Rel. Date	Page
		01		29/04/2024	1/6



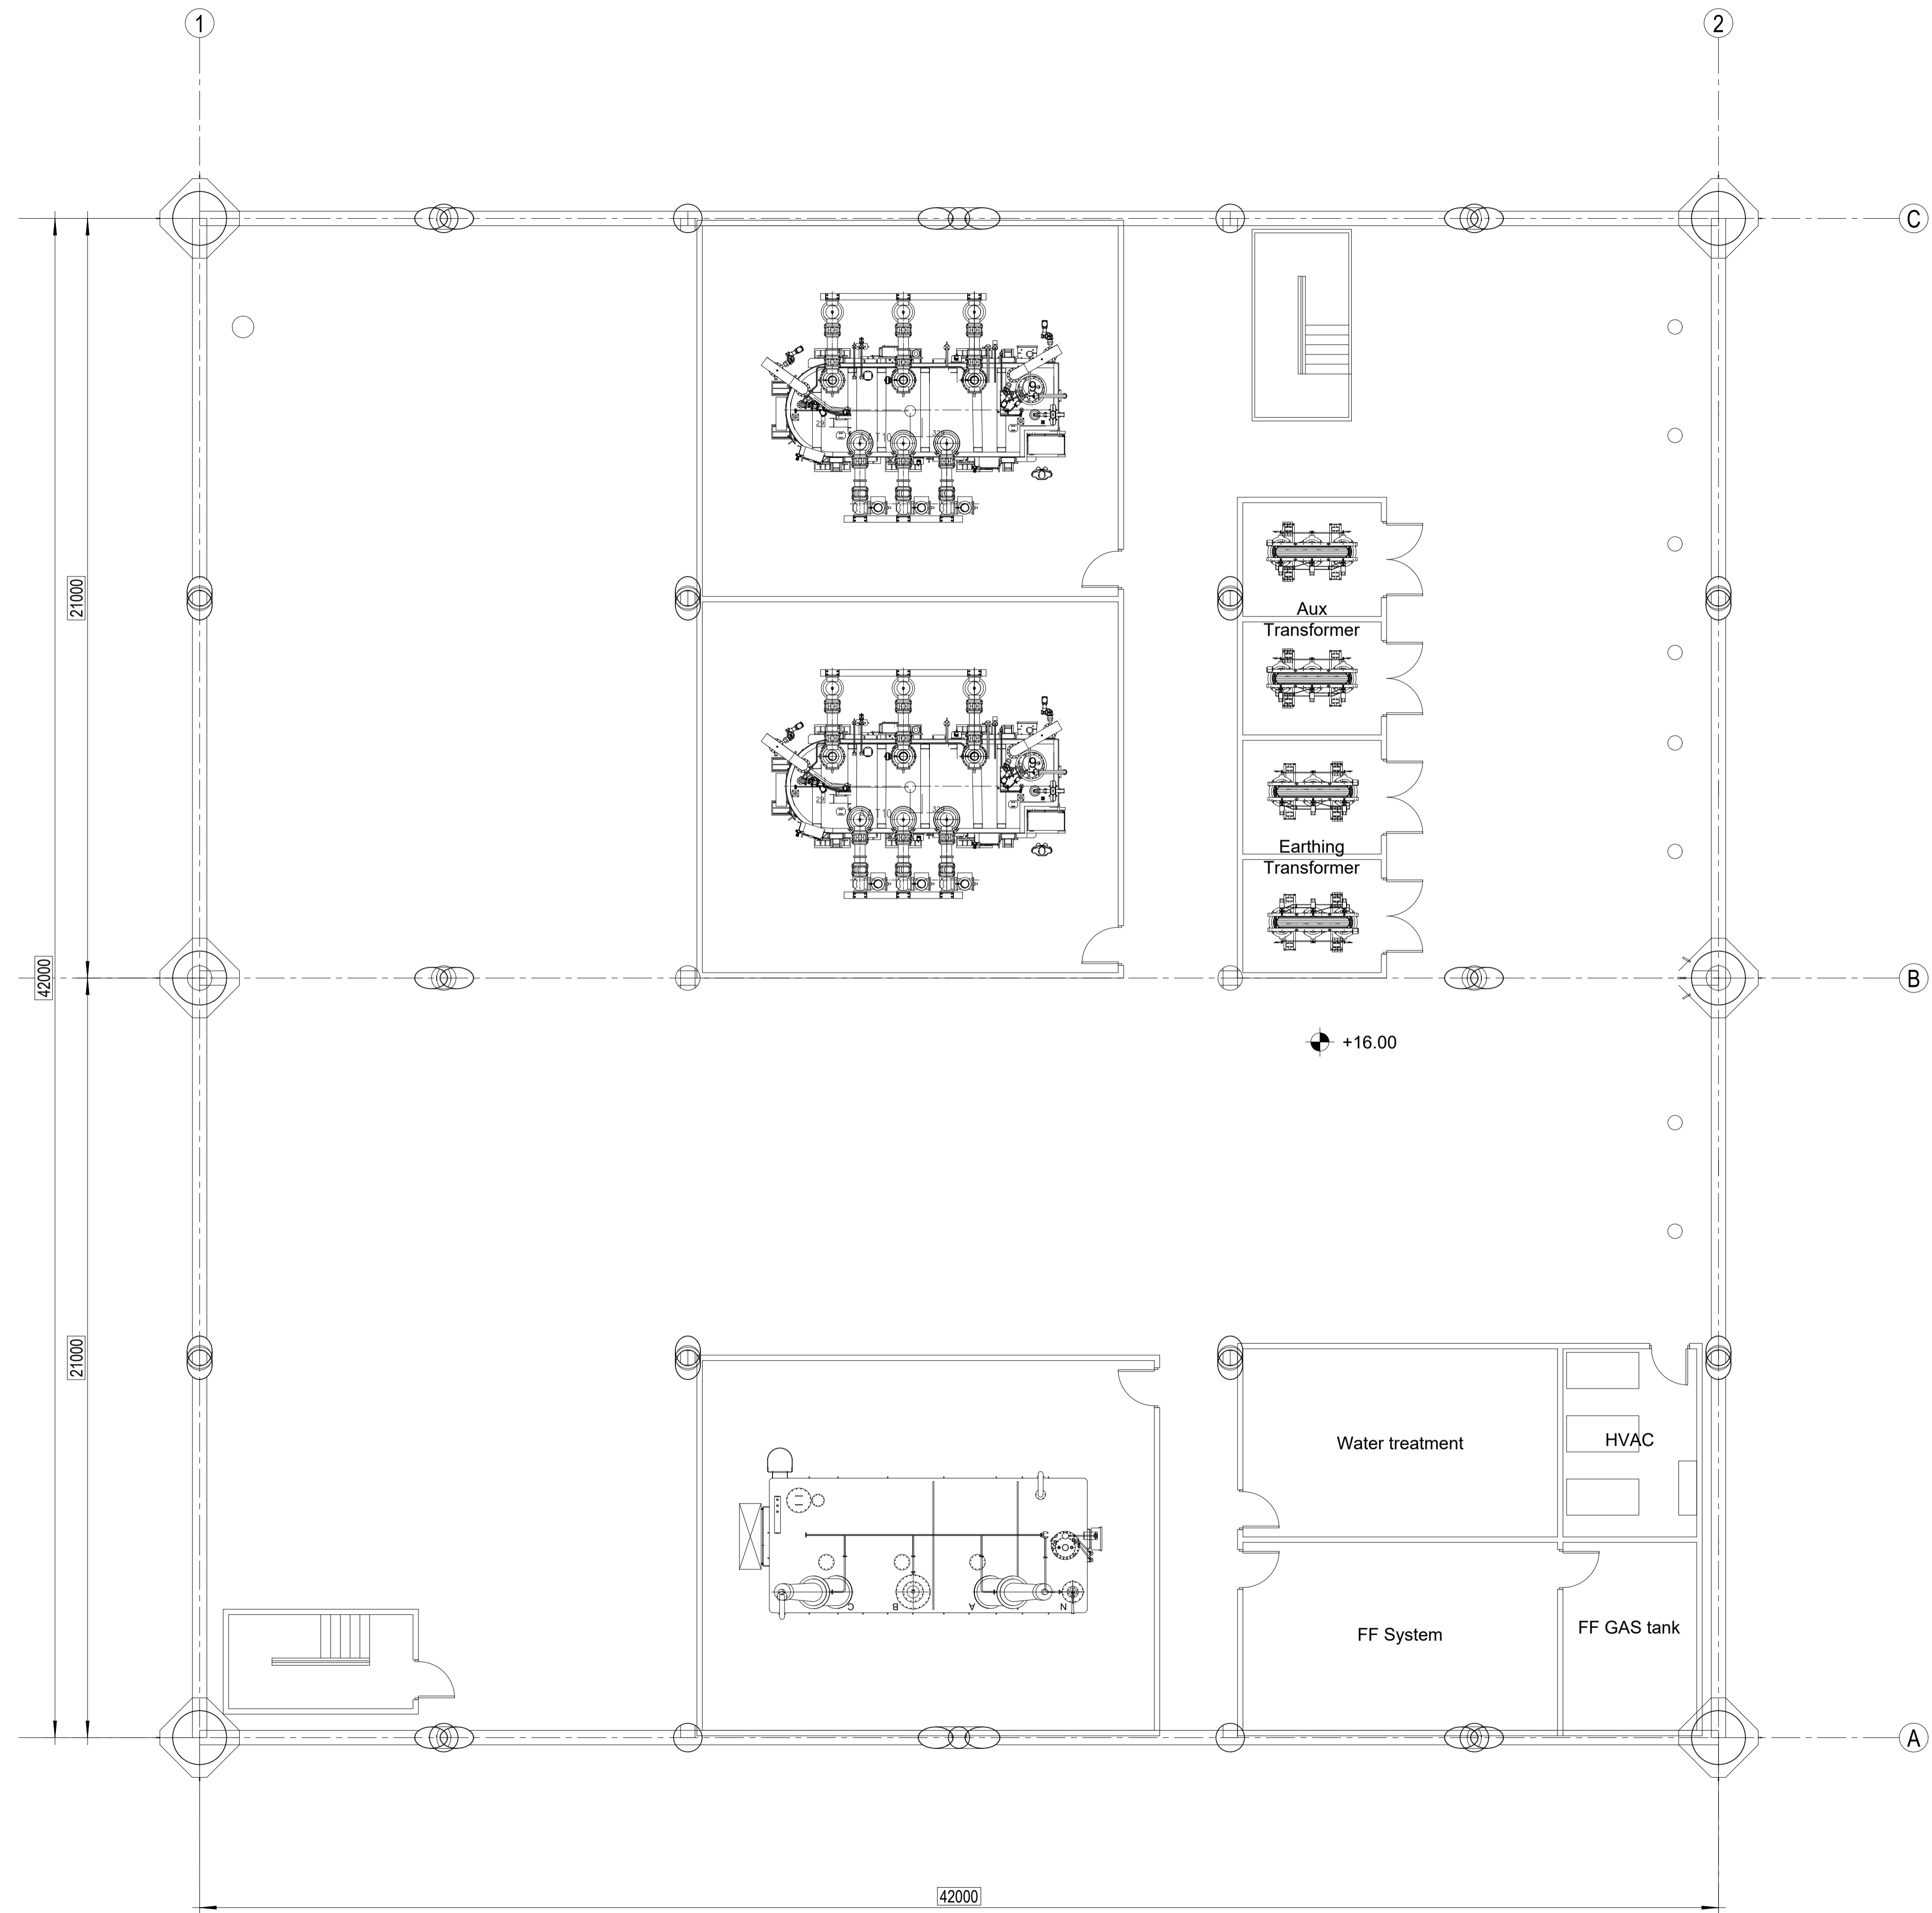


+16.00

PLAN AT EL. +16.00

File name: 12084-LDL-001_01_Layout Substation.dwg

01	29/04/2024	MC	MT	MT	General review
00	28/03/2024	MC	MT	MT	First issue
Rev.	Date	Created by	Checked by	Approved by	Description
Customer		Project			Customer Document ID
Eureka Srl		Eureka Offshore Substation			-
Project ID		Replacing		Based on	Scale
12084		-		-	1:XX
Responsible Department		Created by		Checked by	Approved by
-		Matteo Corbetta		Mauro Tavola	Mauro Tavola
Title		Document ID		Page	
Layout Substation		12084-LDL-001		2/6	
KKS-NO: -		01		29/04/2024	



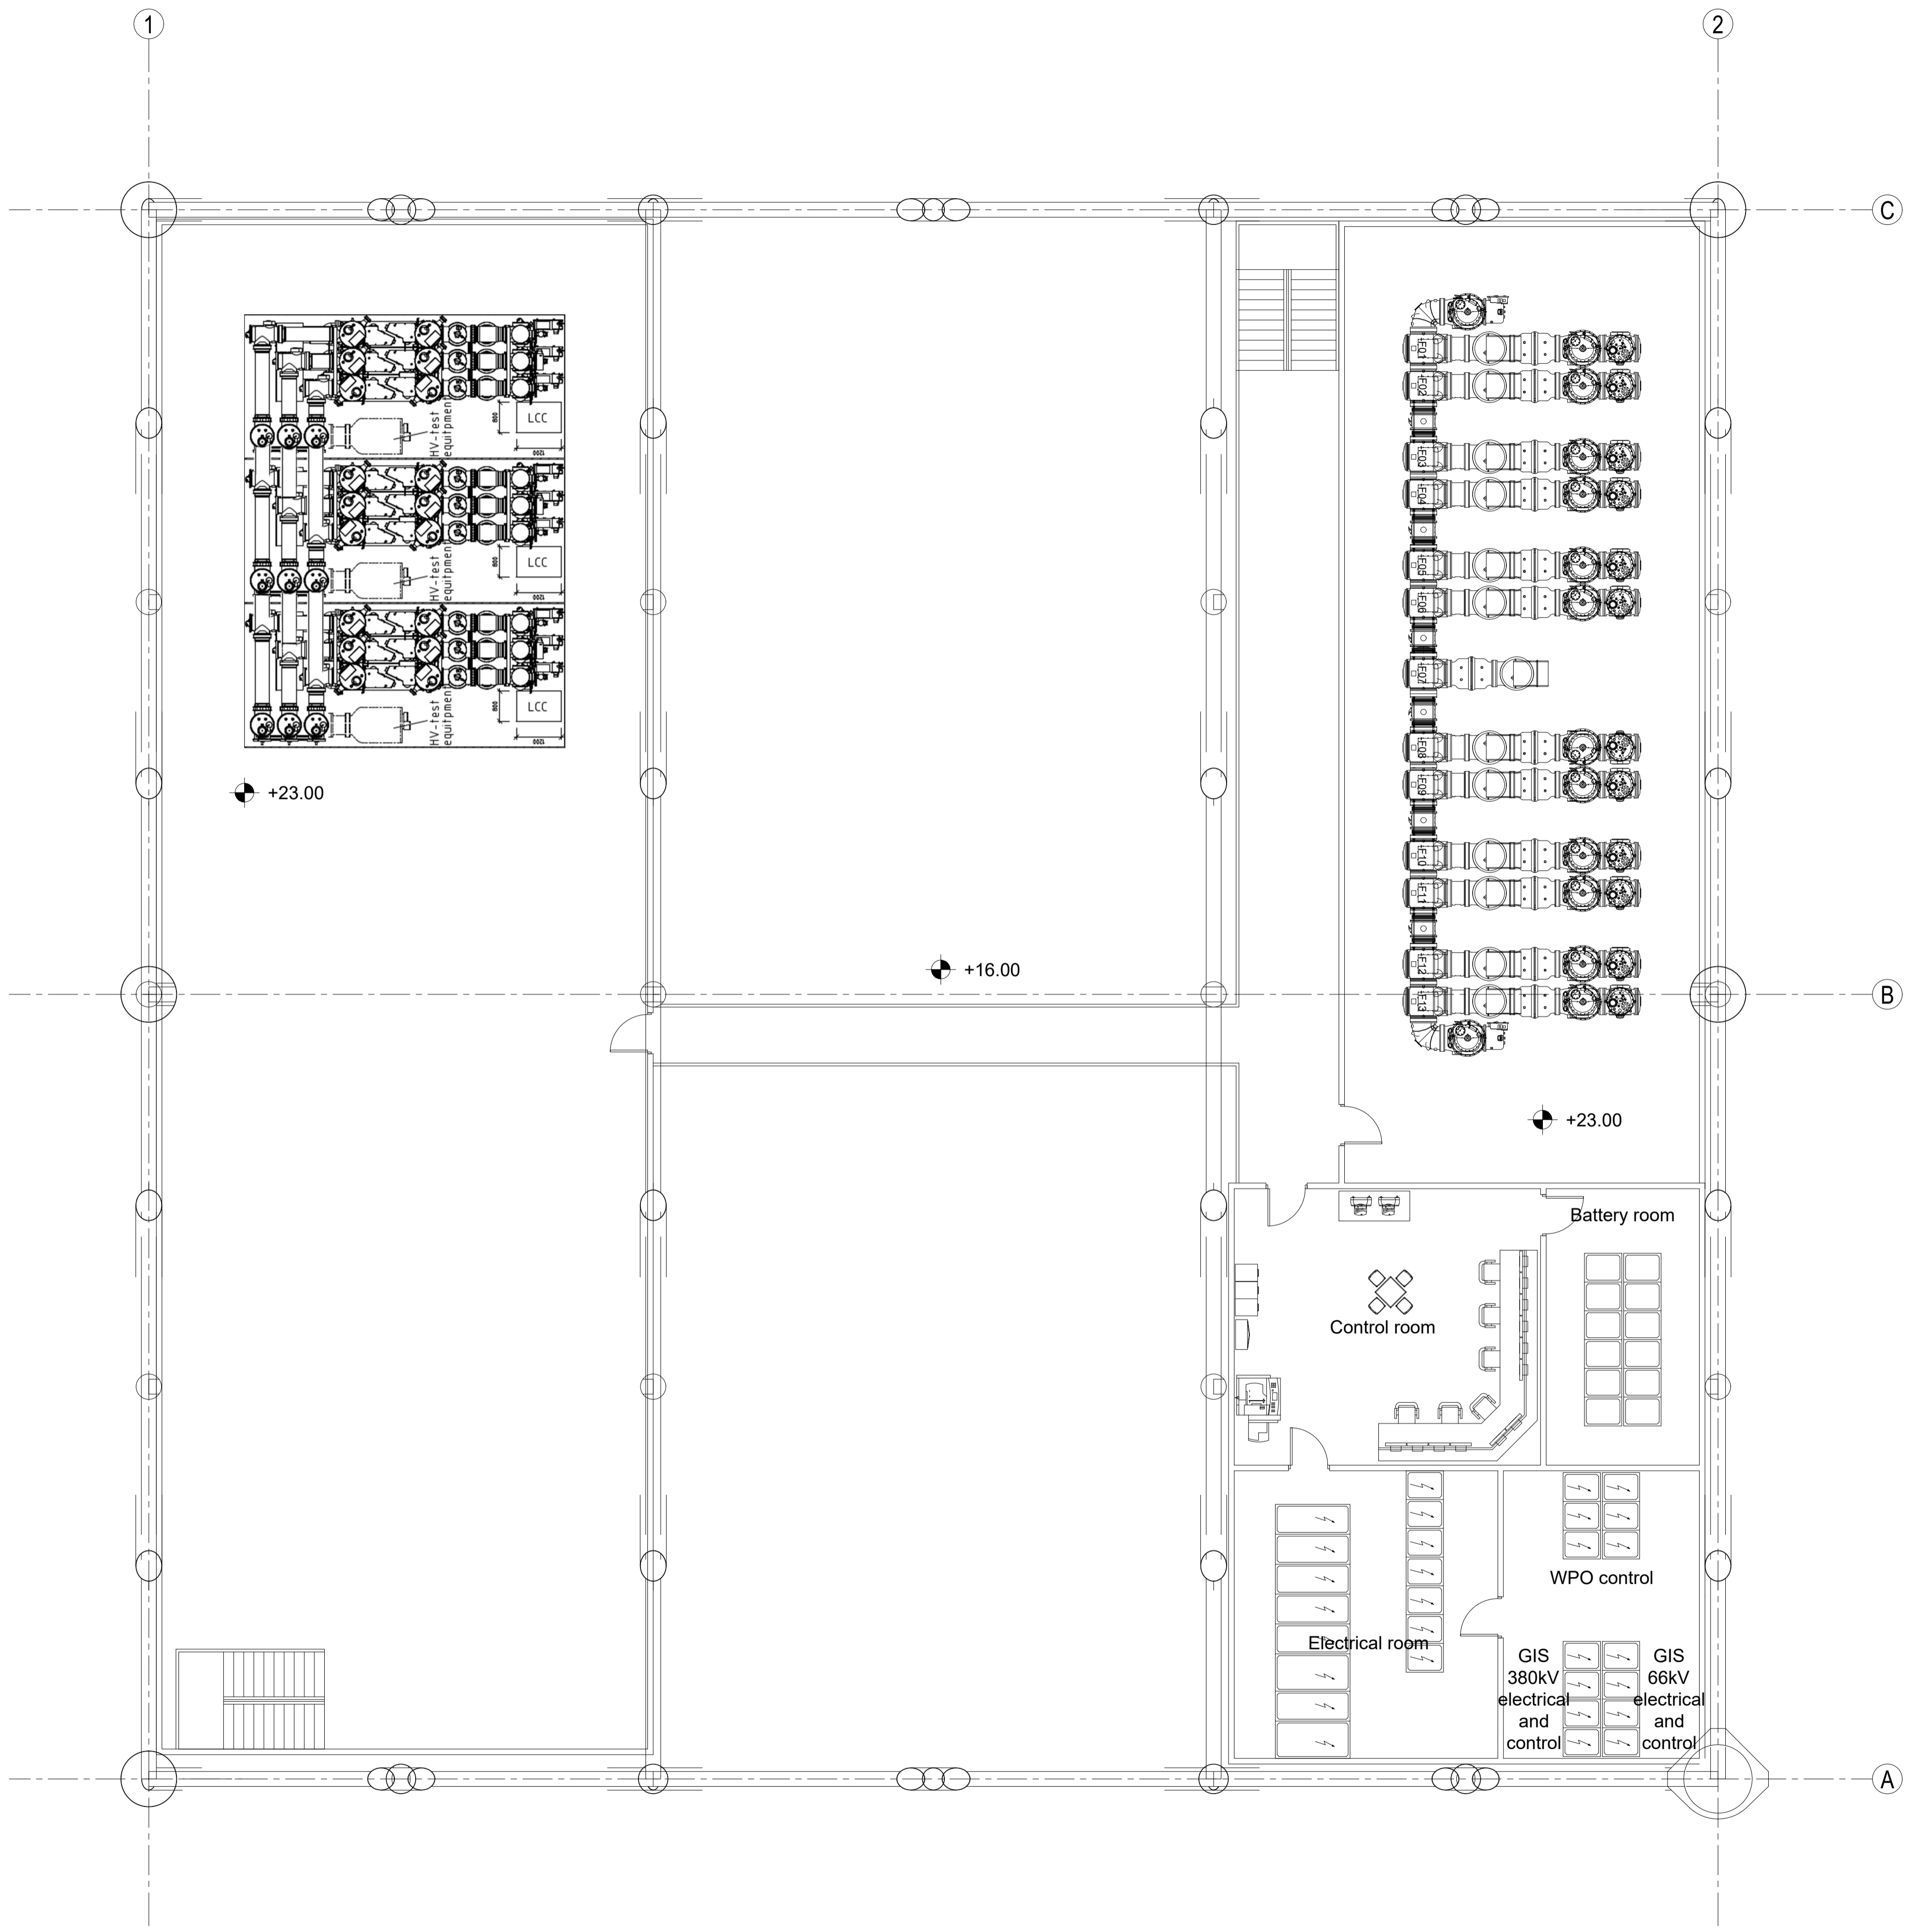


PLAN AT EL. +23.00

File name: 12084-LDL-001_01_Layout Substation.dwg

Rev.	Date	Created by	Checked by	Approved by	Description
01	29/04/2024	MC	MT	MT	General review
00	28/03/2024	MC	MT	MT	First issue

Customer	Project		Customer Document ID
Eureka Srl	Eureka Offshore Substation		-
Project ID	Replacing	Based on	Scale
12084	-	-	1:XX
Responsible Department	Created by	Checked by	Approved by
-	Matteo Corbetta	Mauro Tavola	Mauro Tavola
Title		Document ID	
Layout Substation		12084-LDL-001	
KKS-NO: -		Rev.	Rel. Date
		01	29/04/2024
		Page	3/6







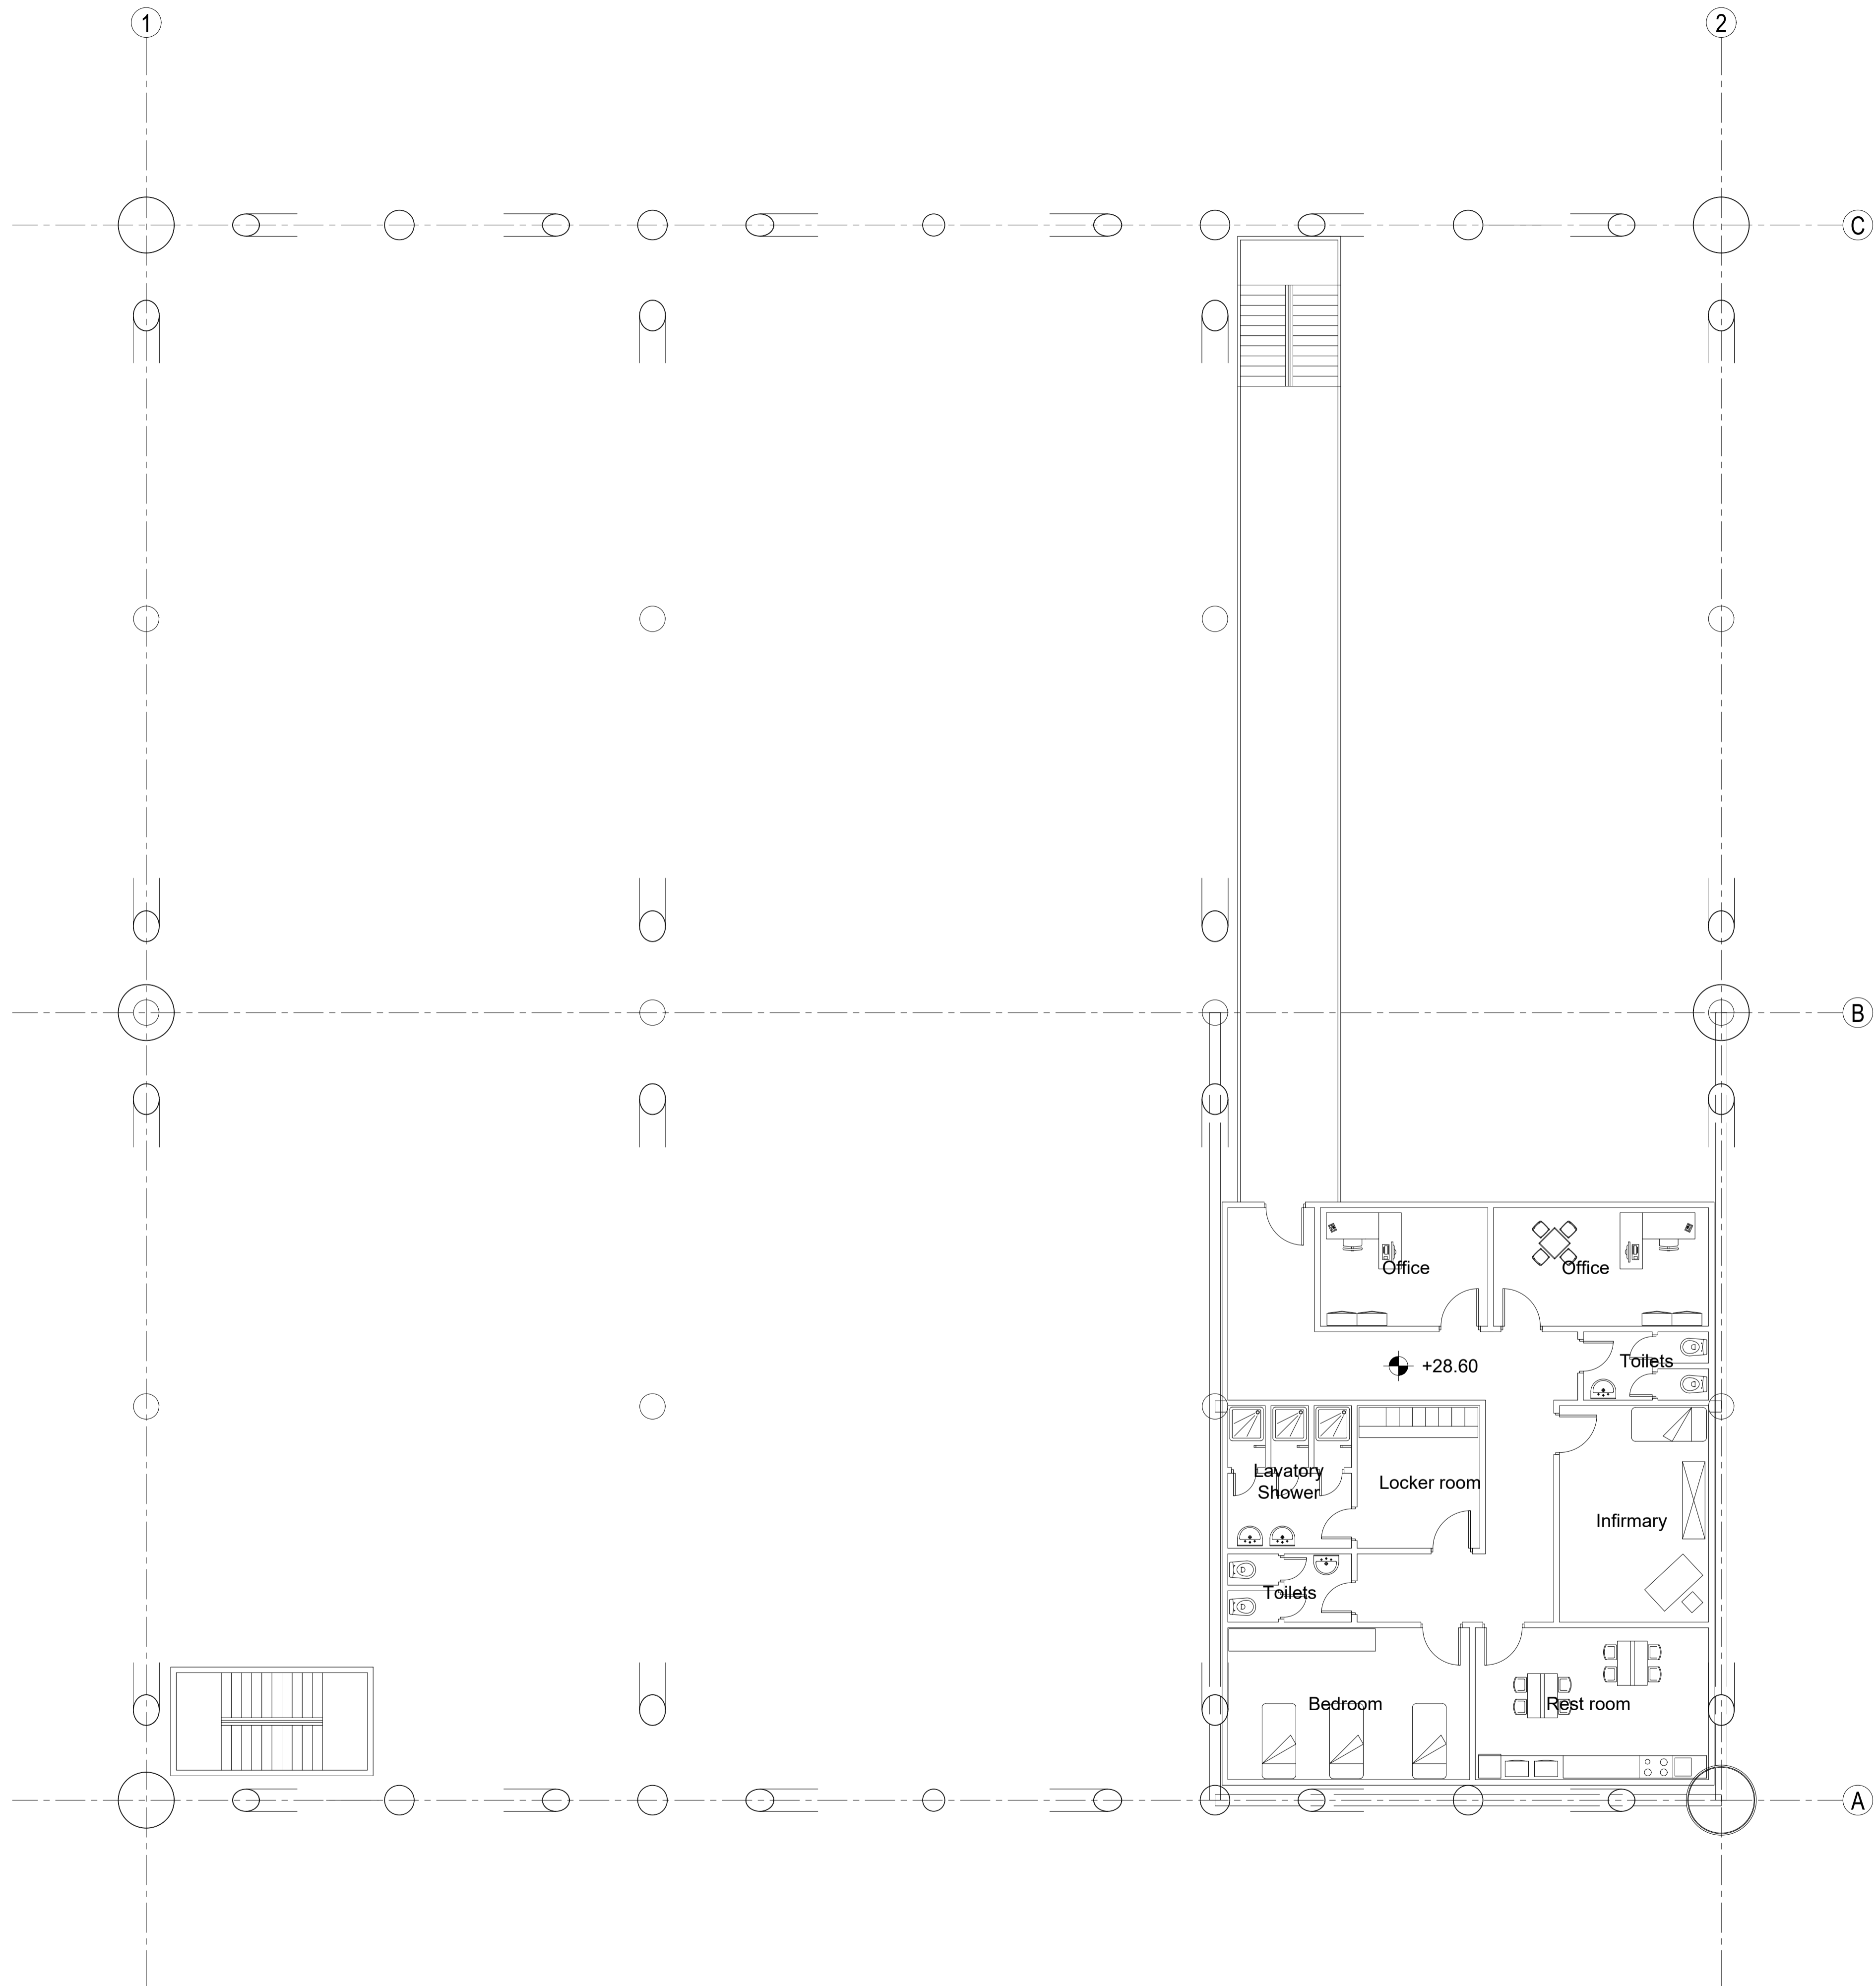


PLAN AT EL. +28.60





File name: 12084-LDL-001_01_Layout Substation.dwg

01	29/04/2024	MC	MT	MT	General review
00	28/03/2024	MC	MT	MT	First issue
Rev.	Date	Created by	Checked by	Approved by	Description
Customer		Project			Customer Document ID
Eureka Srl		Eureka Offshore Substation			-
Project ID		Replacing		Based on	Scale
12084		-		-	1:XX
Responsible Department		Created by		Checked by	Approved by
-		Matteo Corbetta		Mauro Tavola	Mauro Tavola
Title		Document ID			
Layout Substation		12084-LDL-001			
KKS-NO.: -		Rev.	Rel. Date	Page	
		01	29/04/2024	4/6	



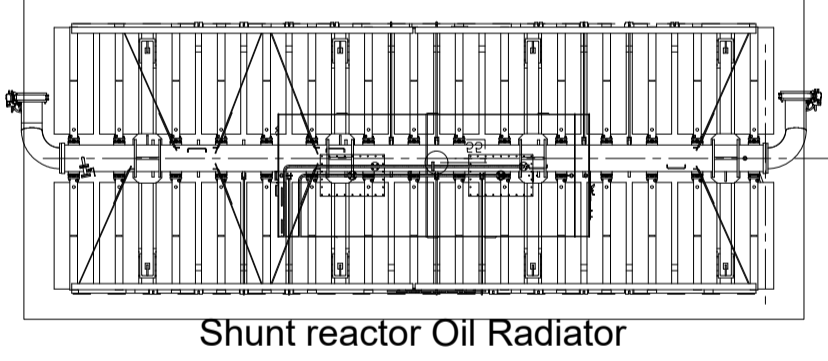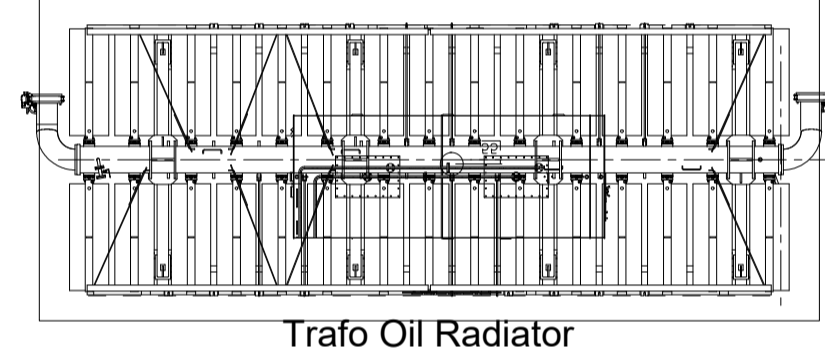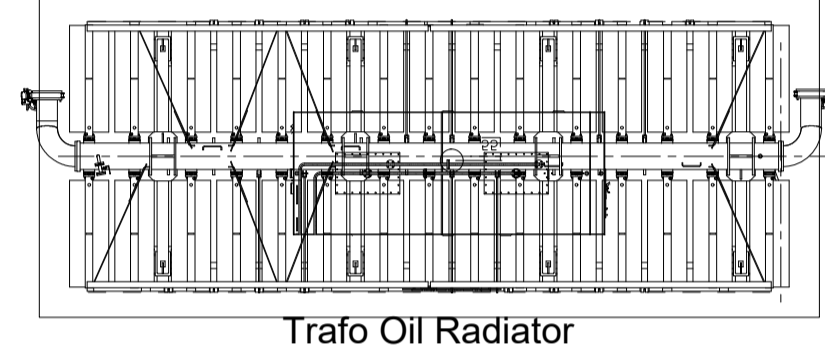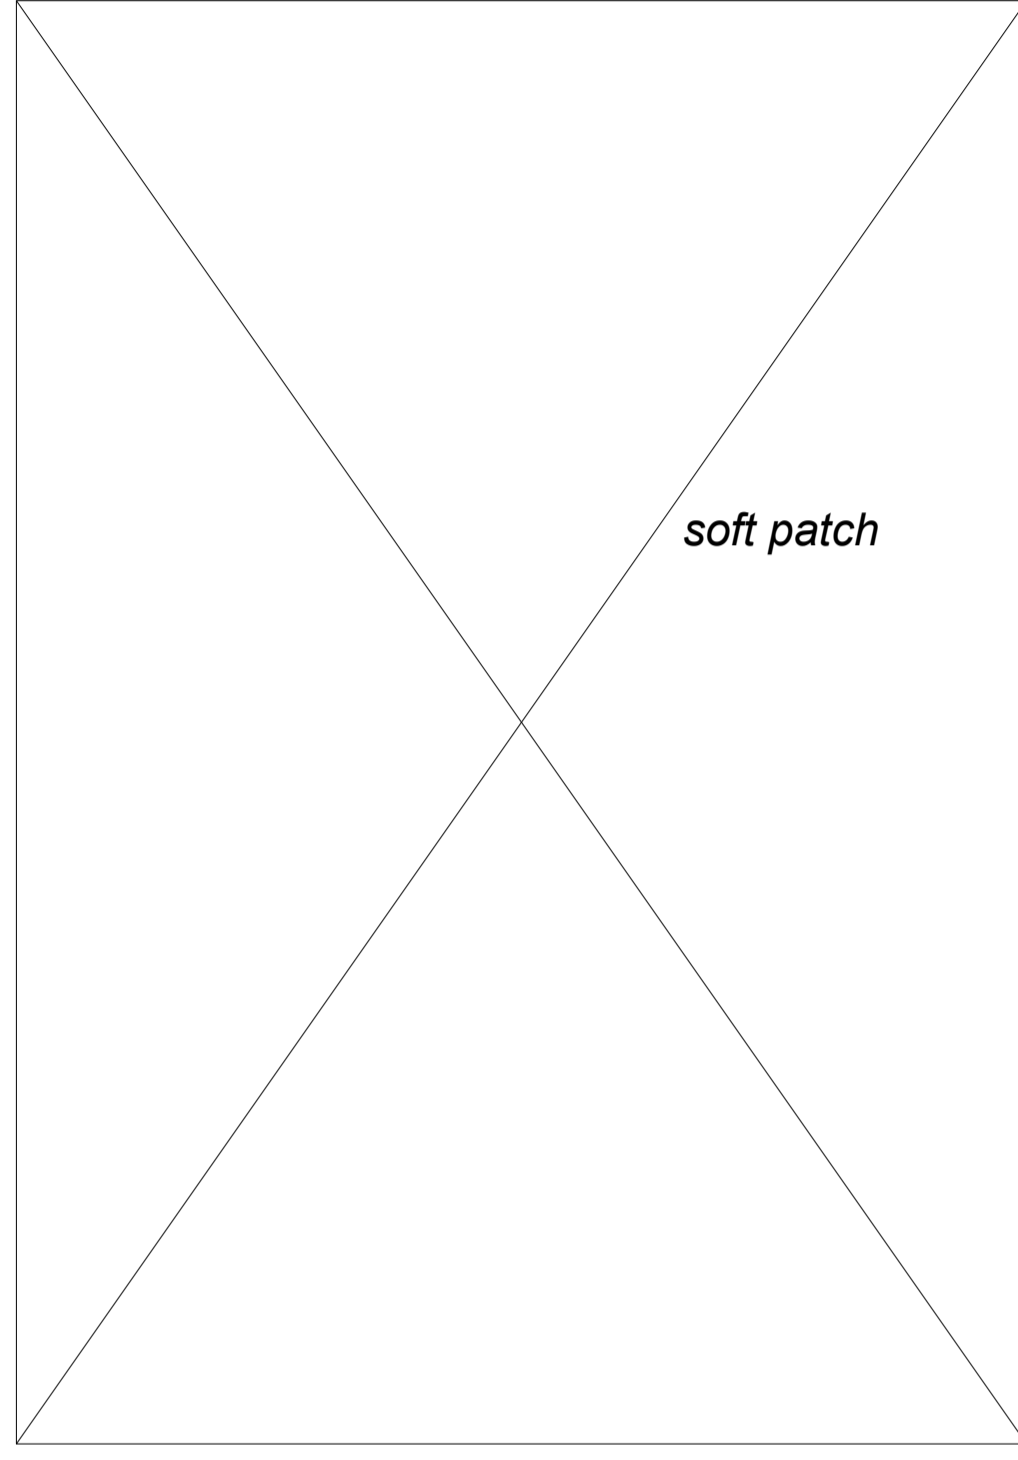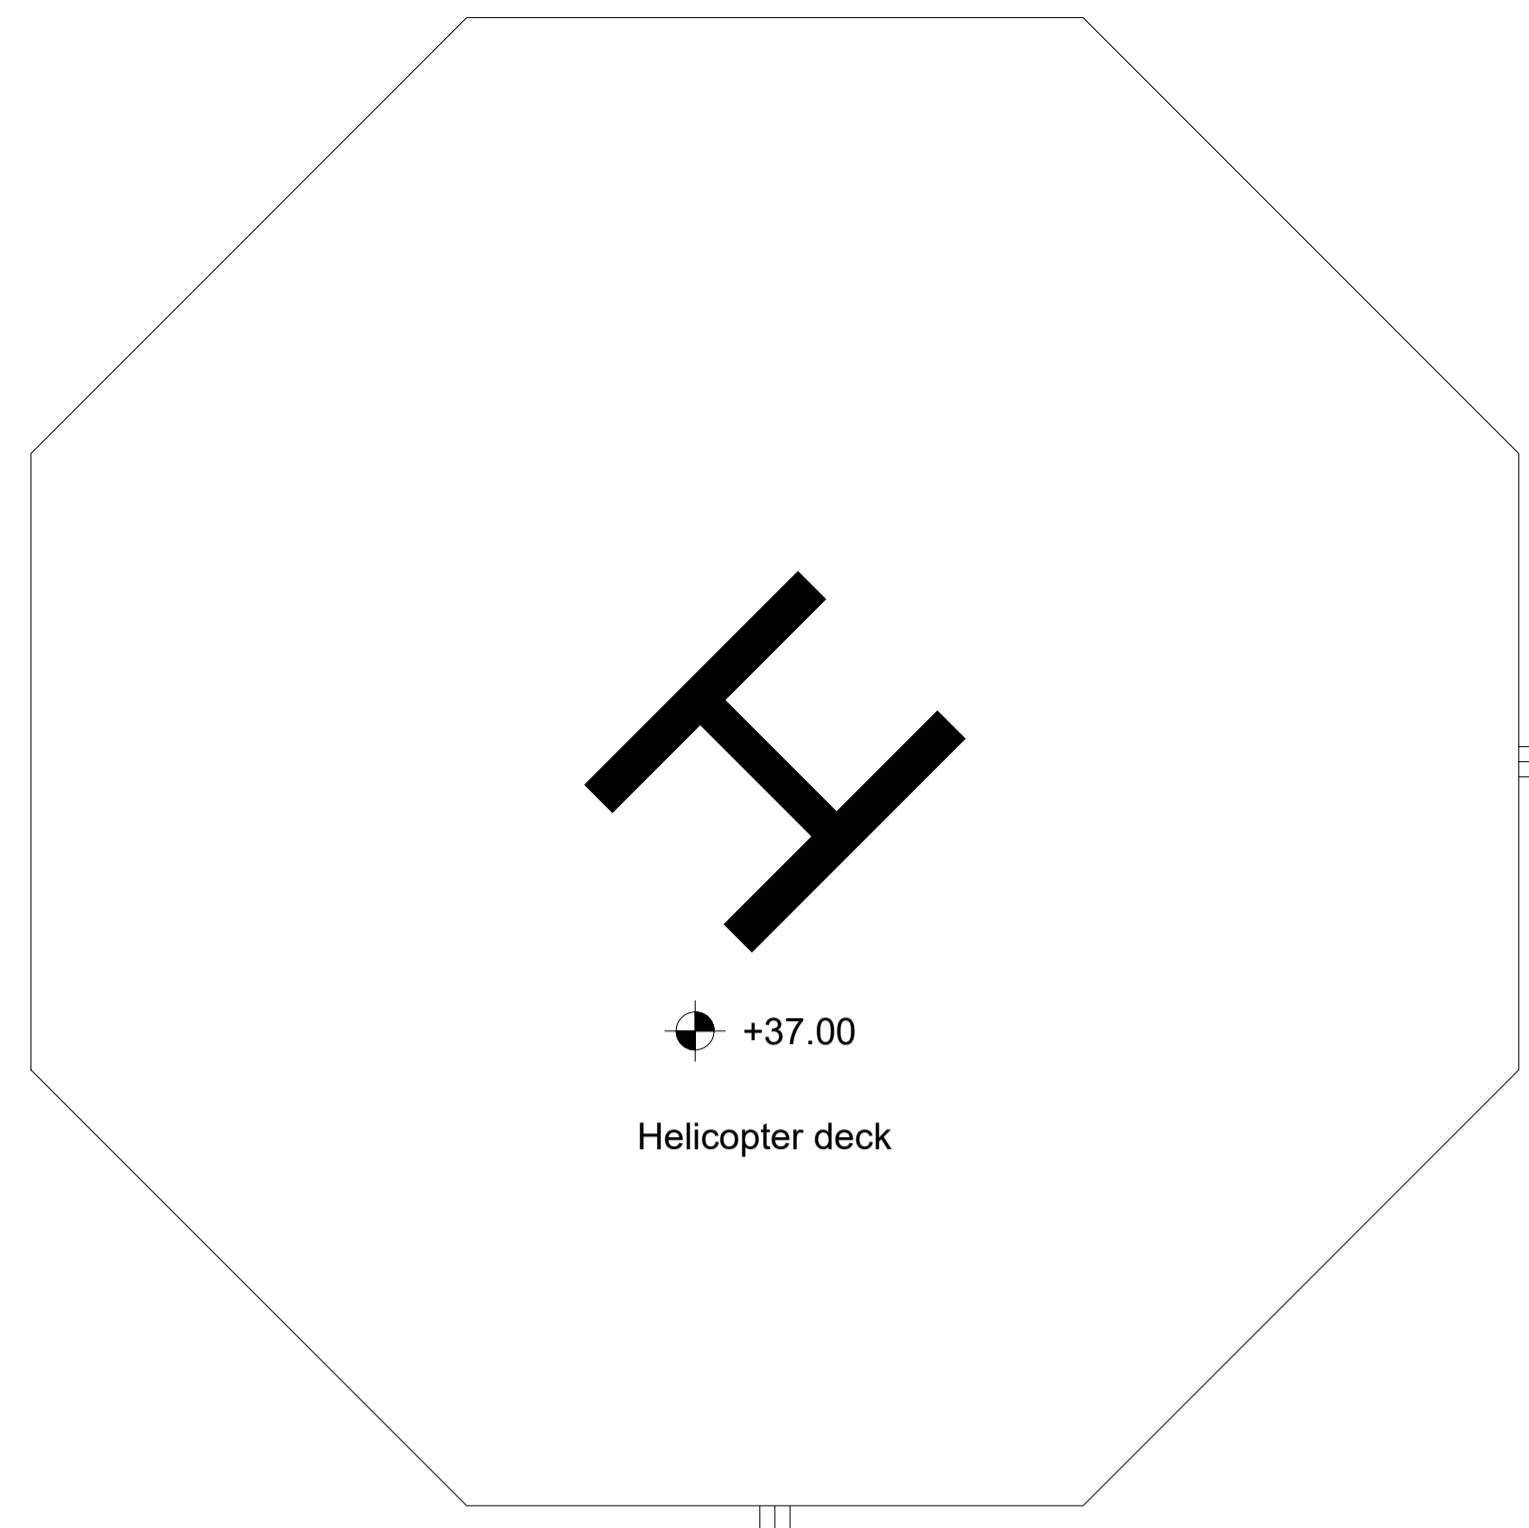

+34.00

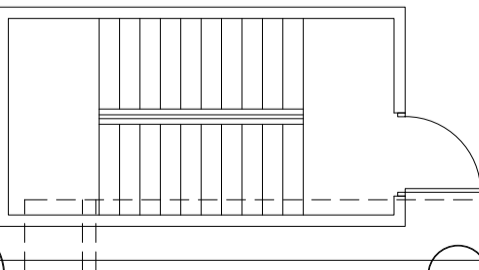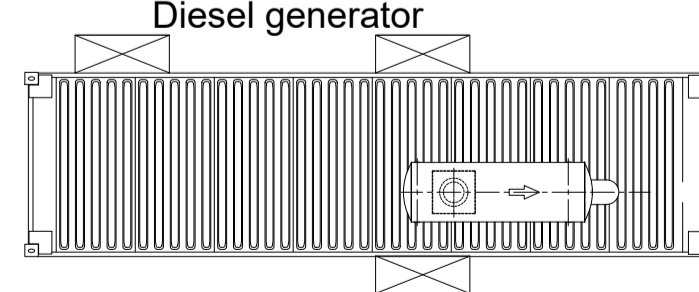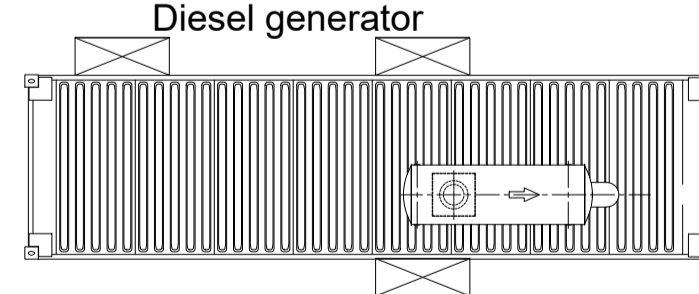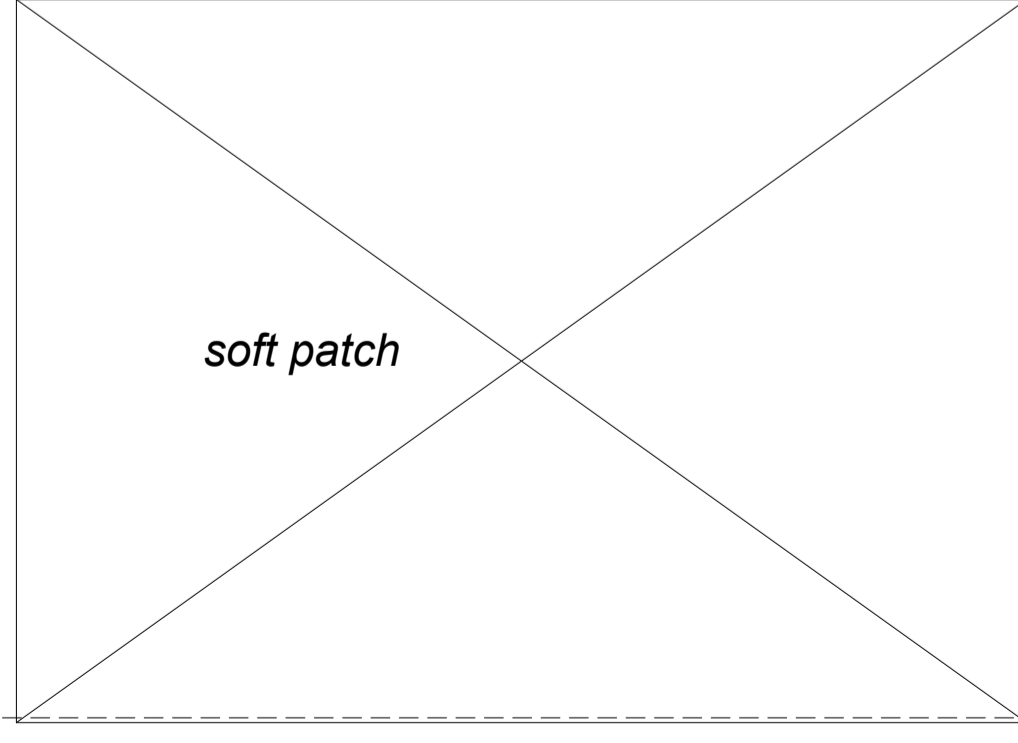


Crane

PLAN AT EL. +34.00

File name: 12084-LDL-001_01_Layout Substation.dwg

01	29/04/2024	MC	MT	MT	General review
00	28/03/2024	MC	MT	MT	First issue
Rev.	Date	Created by	Checked by	Approved by	Description
Customer		Project			Customer Document ID
Eureka Srl		Eureka Offshore Substation			-
Project ID		Replacing		Based on	Scale
12084		-		-	1:XX
Responsible Department		Created by		Checked by	Approved by
-		Matteo Corbetta		Mauro Tavola	Mauro Tavola
Title		Document ID		Document ID	
Layout Substation		12084-LDL-001		12084-LDL-001	
KKS-NO.: -		Rev.	Rel. Date	Page	
		01	29/04/2024	5/6	



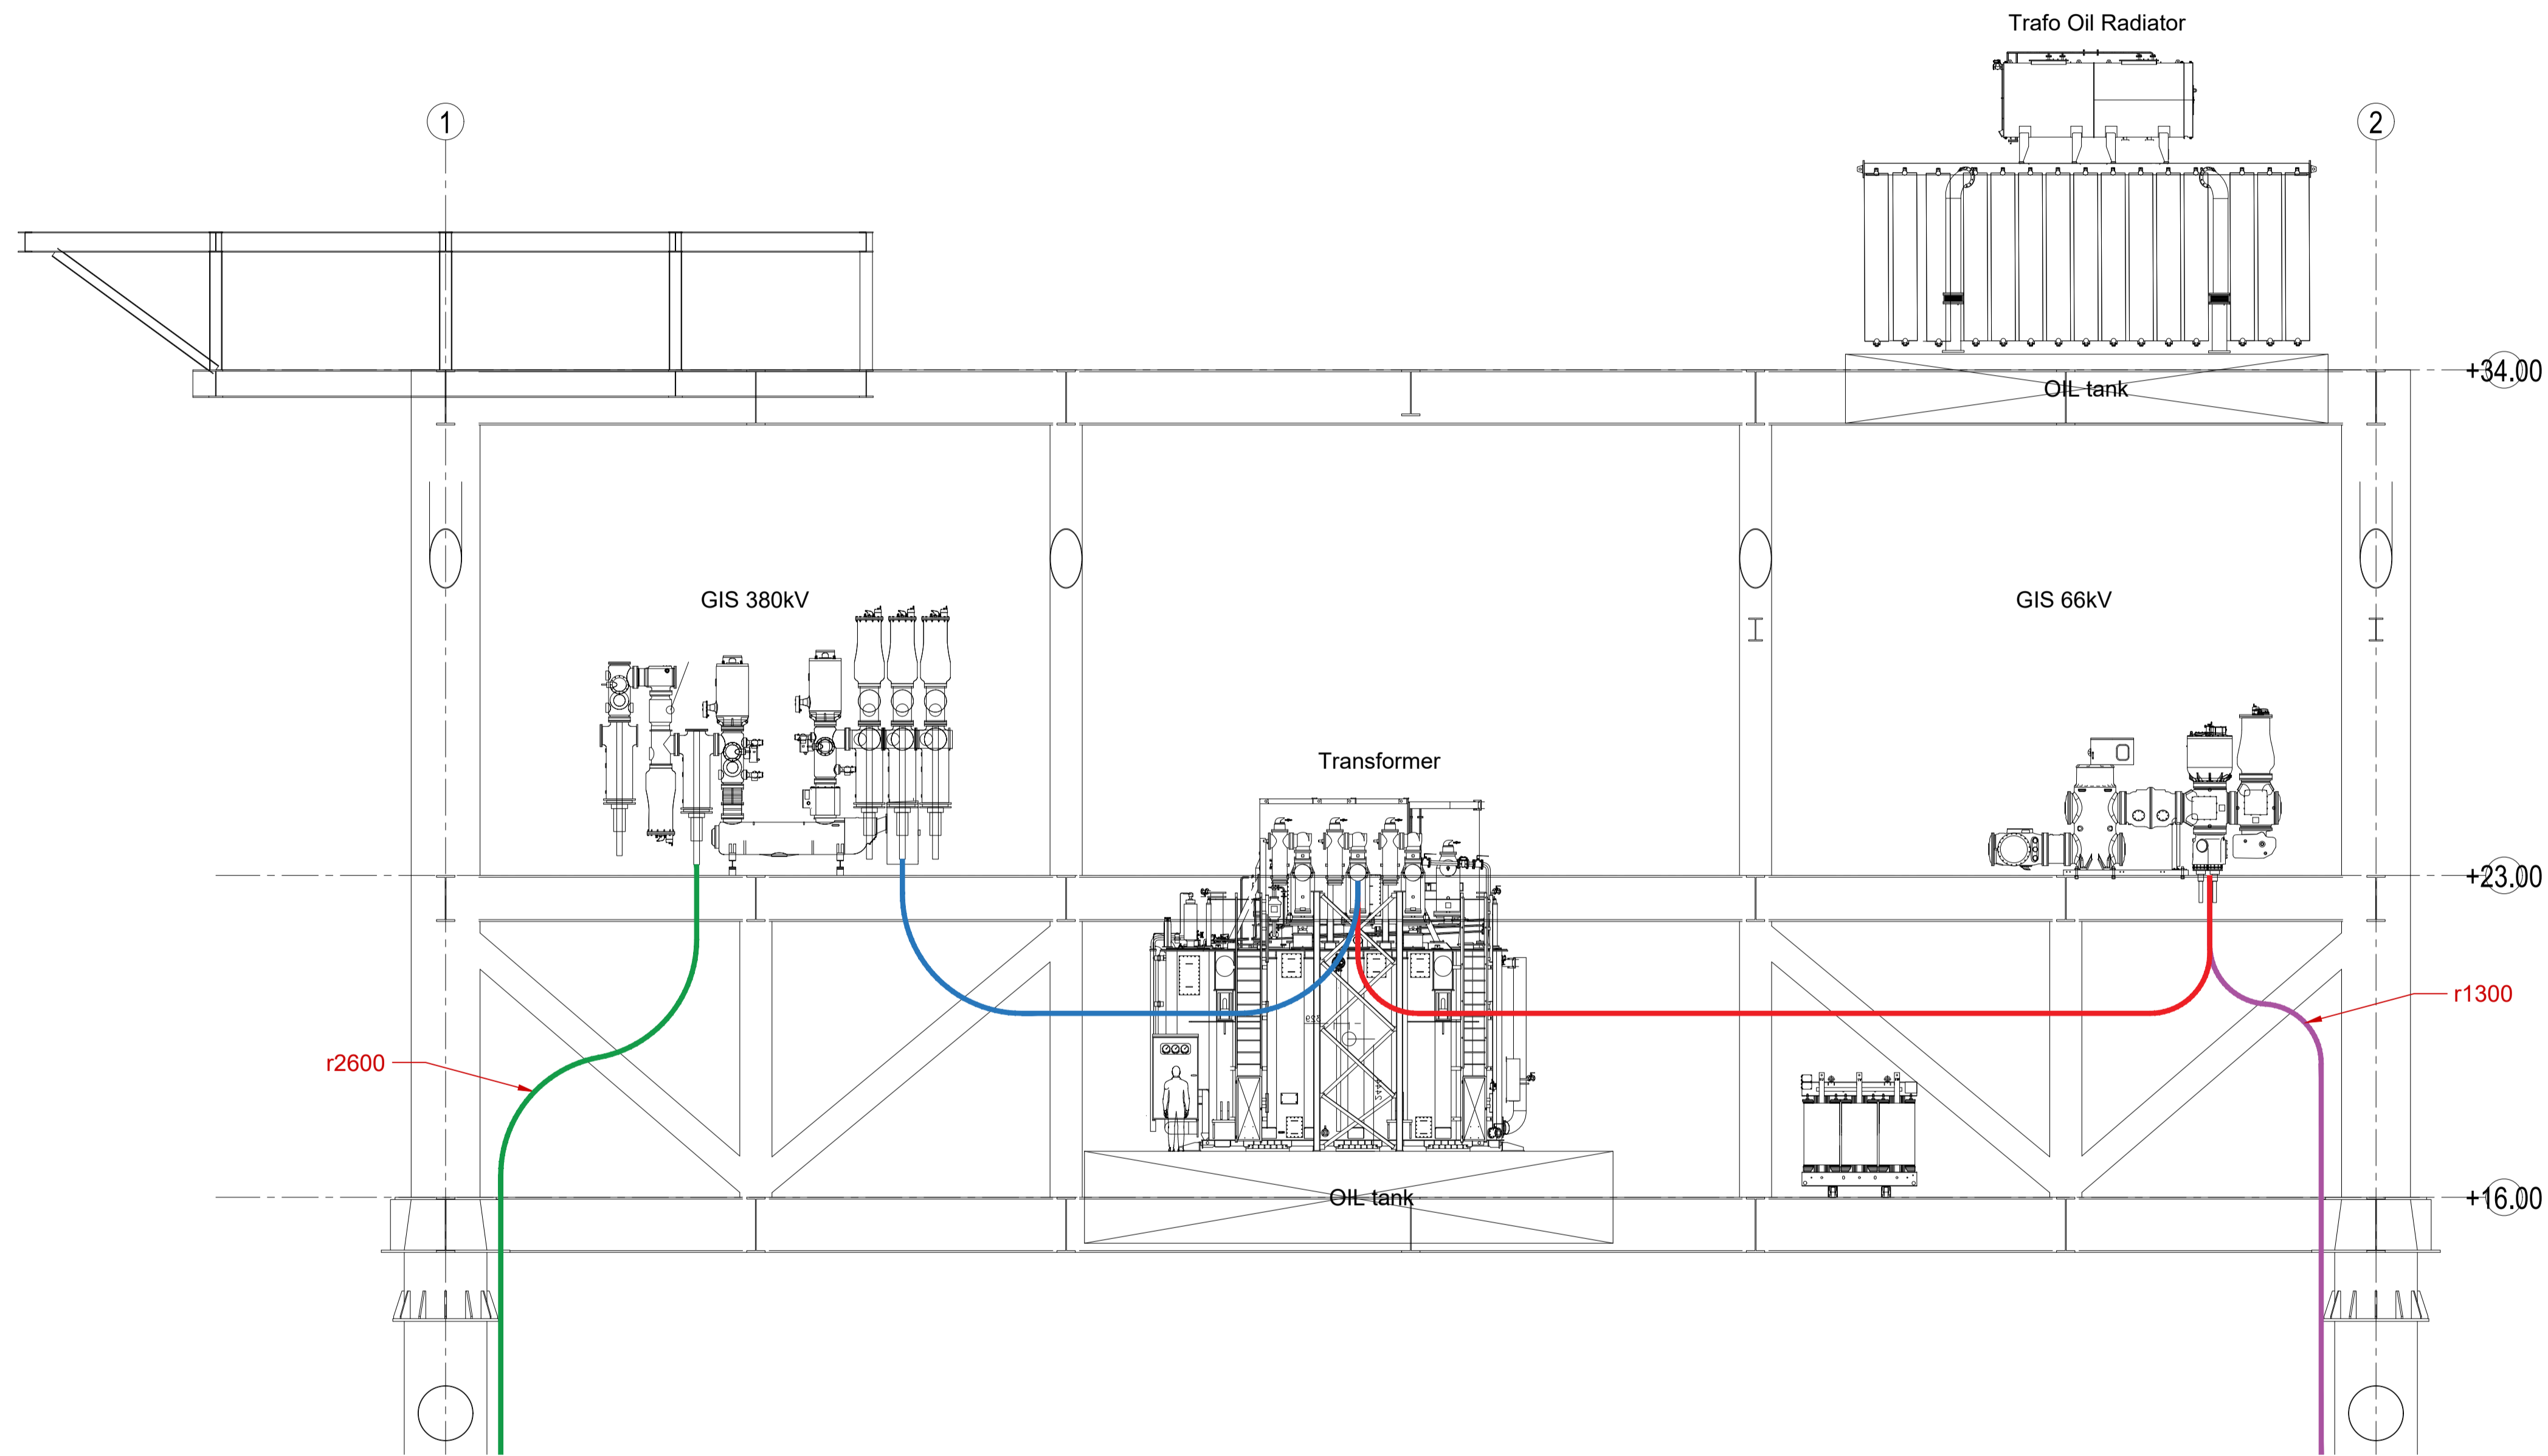



SECTION

File name: 12084-LDL-001_01_Layout Substation.dwg

Rev.	Date	Created by	Checked by	Approved by	Description
01	29/04/2024	MC	MT	MT	General review
00	28/03/2024	MC	MT	MT	First issue

Customer Eureka Srl		Project Eureka Offshore Substation		Customer Document ID -	
Project ID 12084		Replacing -		Based on -	Scale 1:XX
Responsible Department -		Created by Matteo Corbetta	Checked by Mauro Tavola	Approved by Mauro Tavola	
 		Title Layout Substation		Document ID 12084-LDL-001	
		KKS-NO.: -		Rev. 01	Rel. Date 29/04/2024