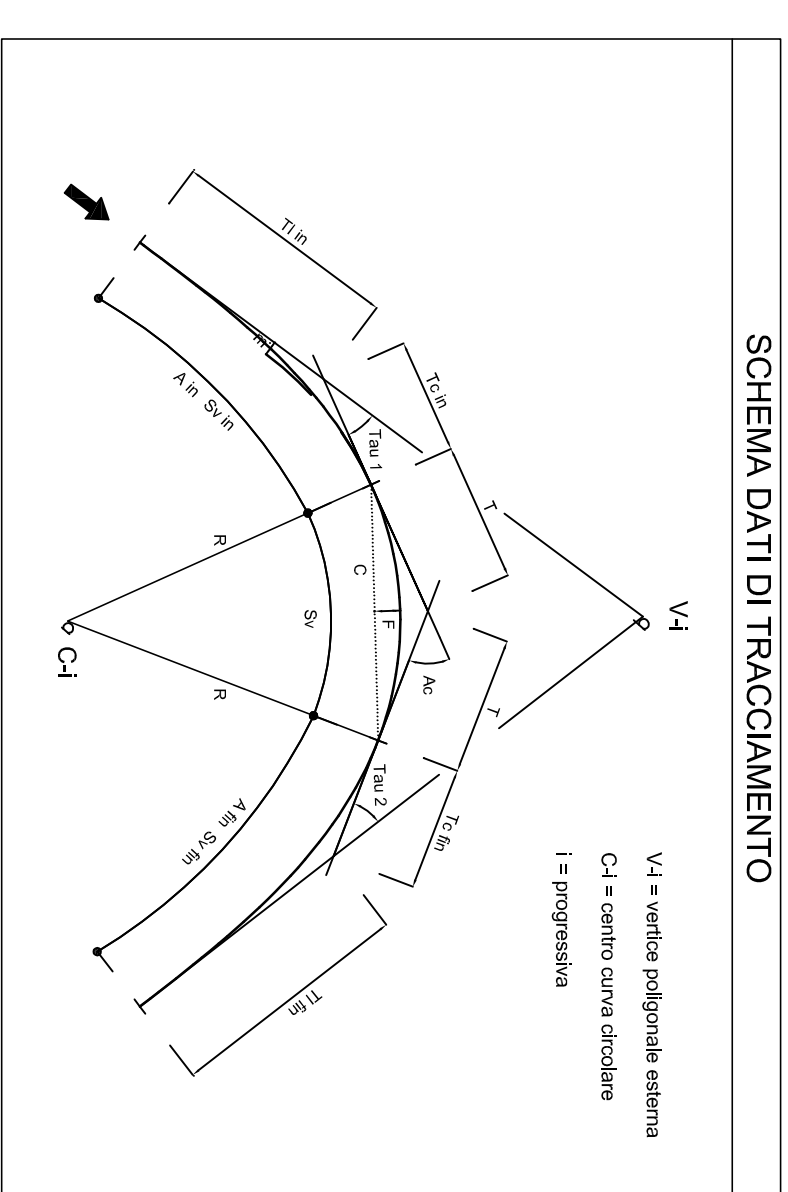


Scala 1:500

[illegible]