



PLANIMETRIA DI IDRAULICA

Scala 1:500

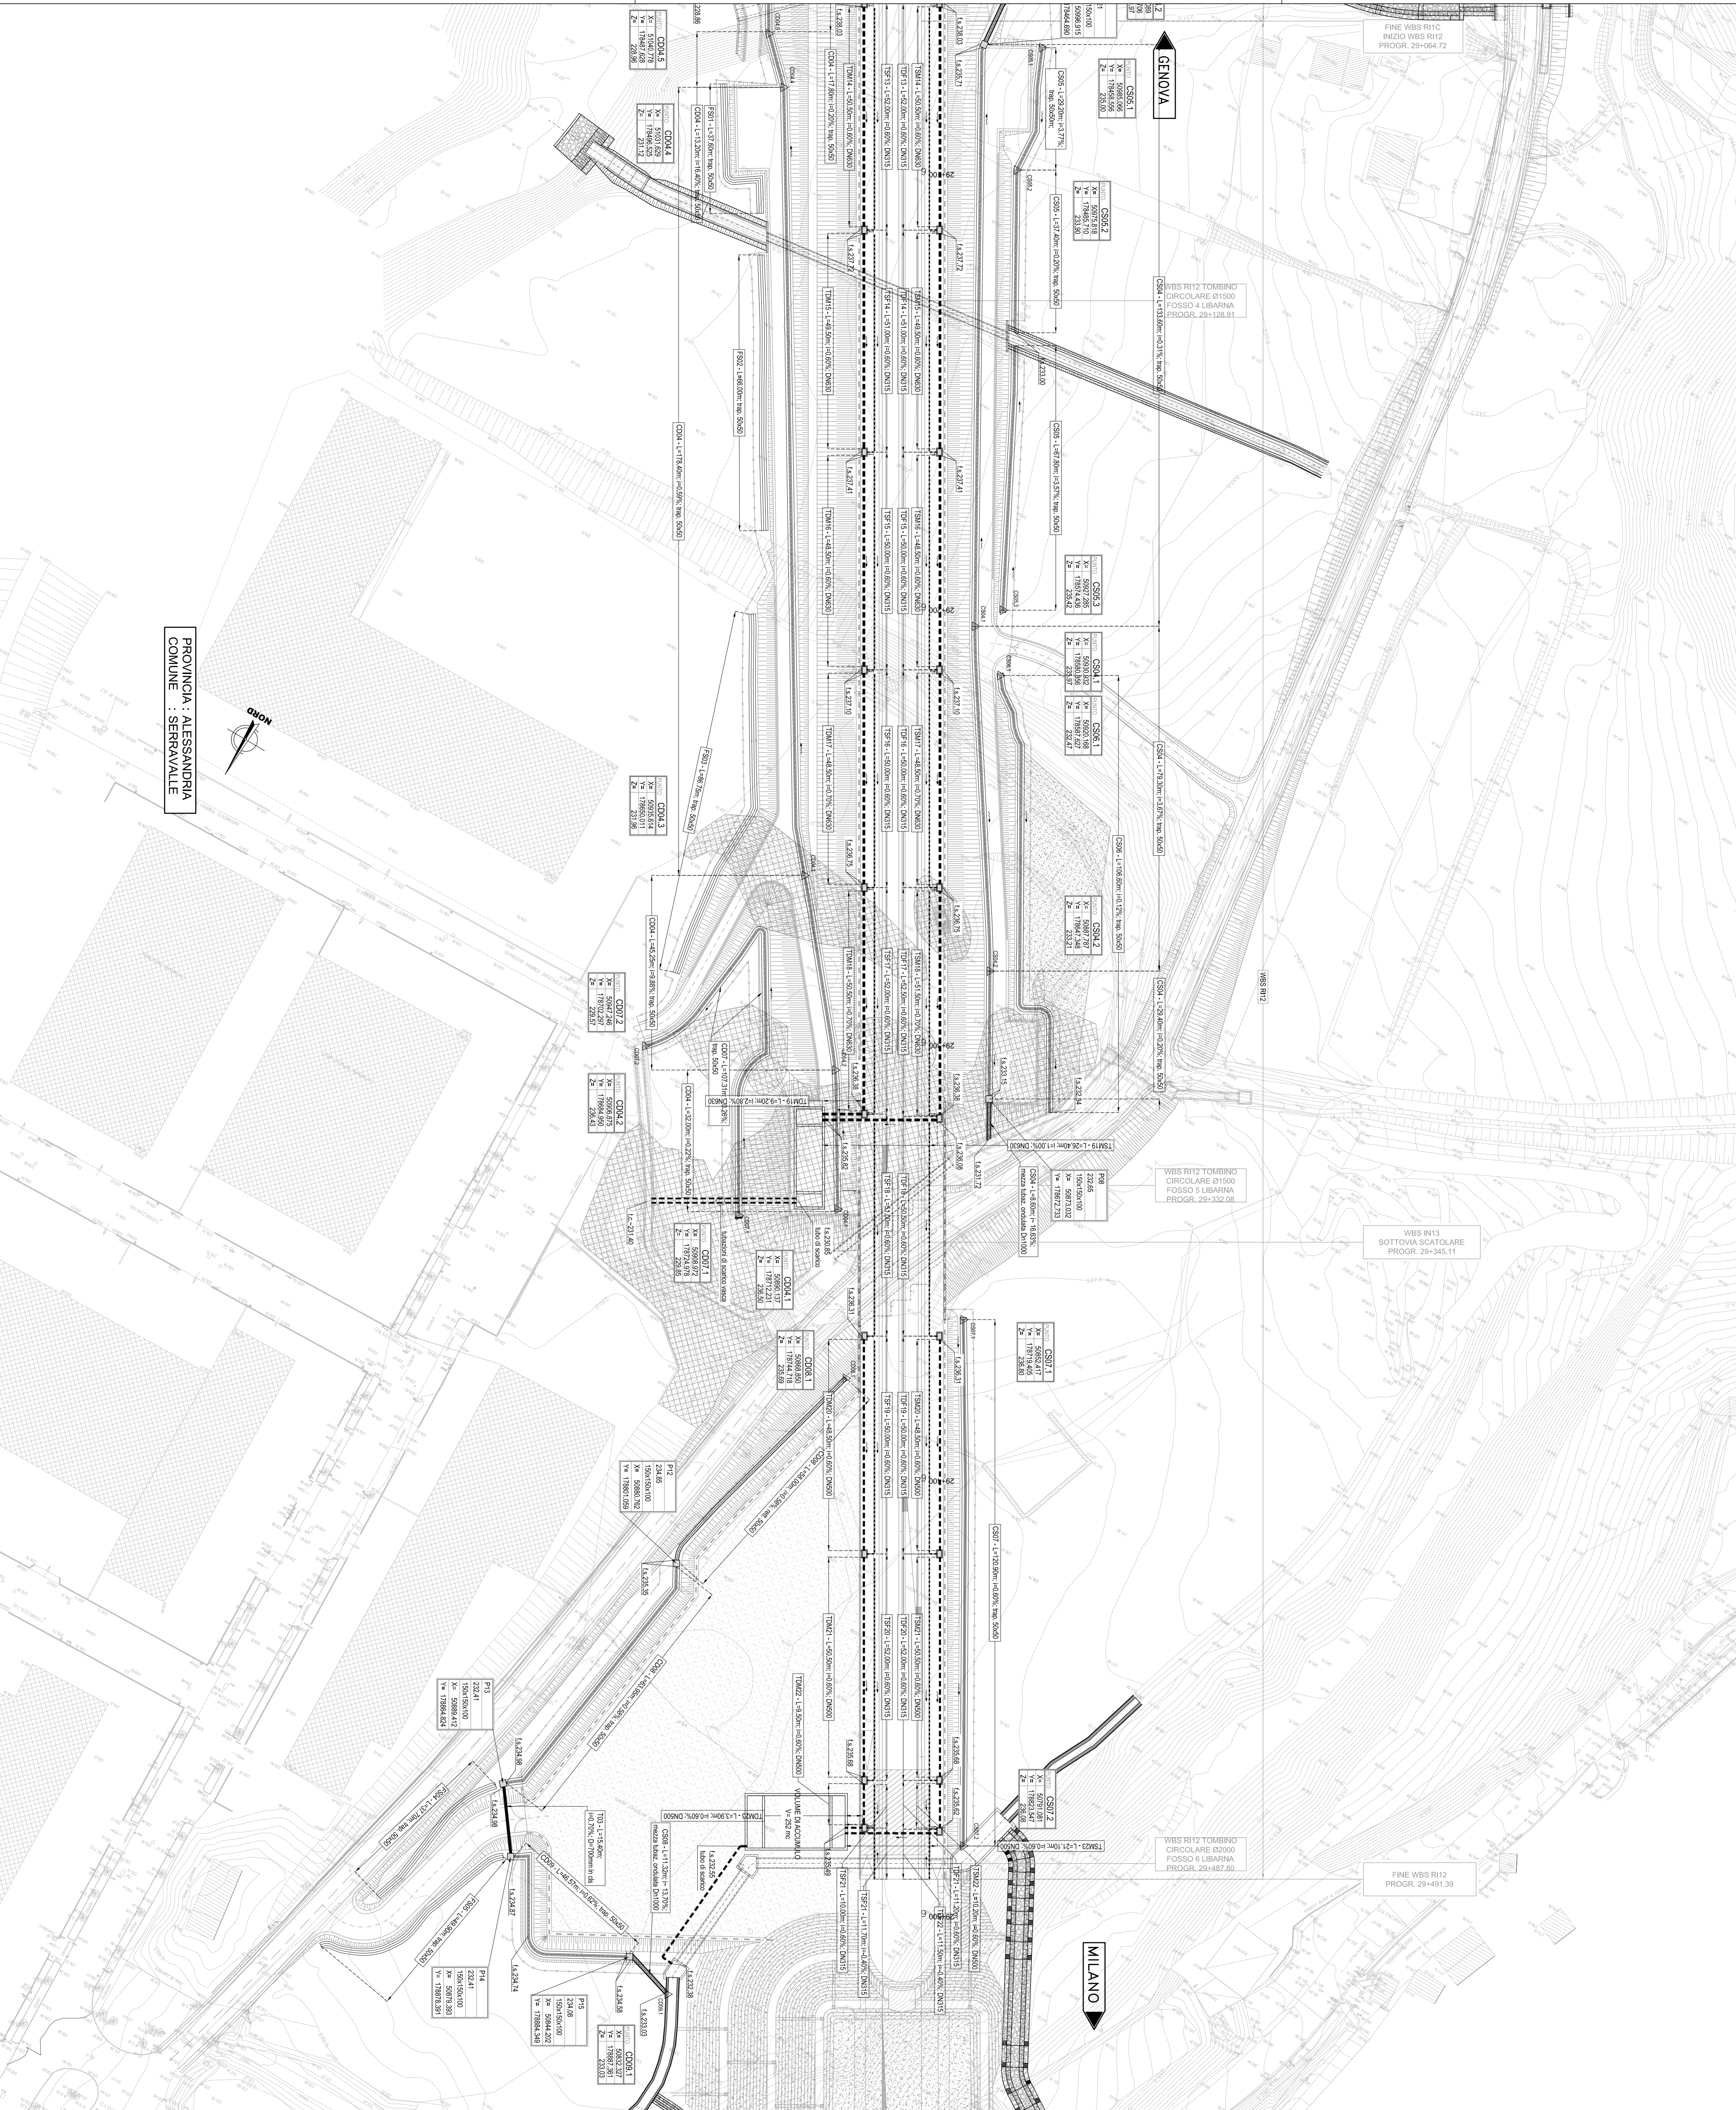

PROVINCIA : ALESSANDRIA
COMUNE : SERRAVALLE

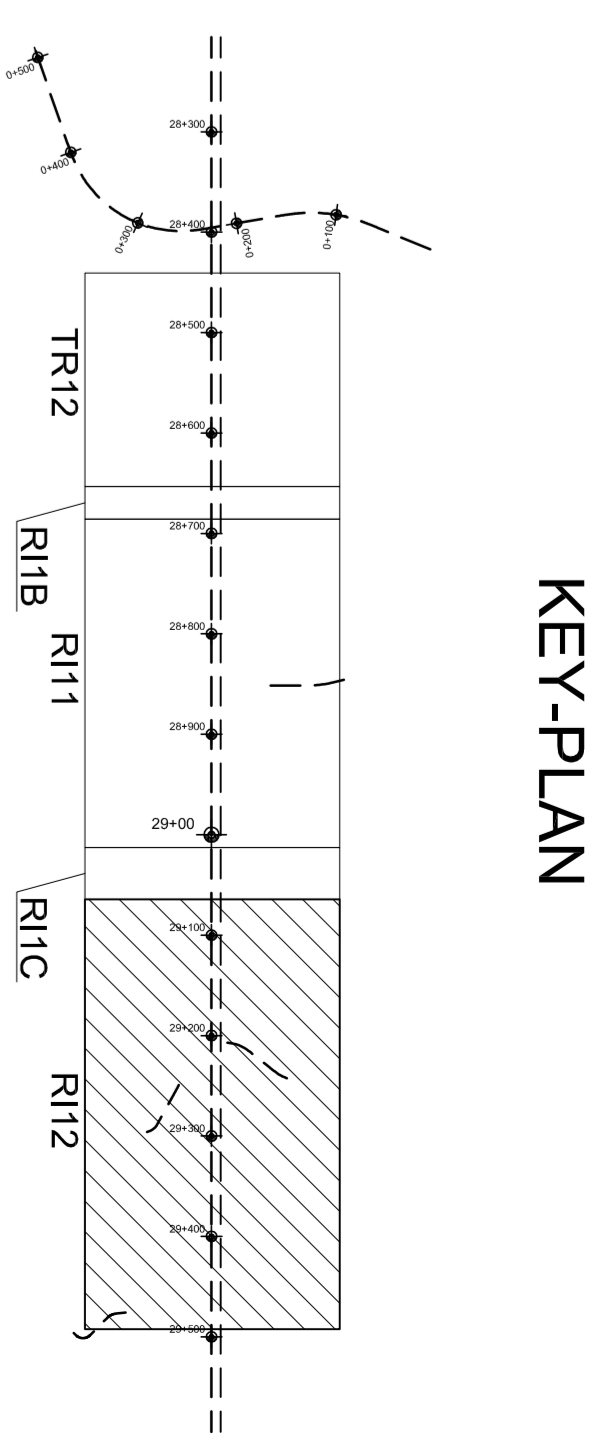

LEGENDA

Table with 2 columns: SIMBOLO and DESCRIZIONE. It lists symbols for various hydraulic features like manholes, drainage structures, and barriers.

LEGENDA

Table with 2 columns: SIMBOLO and DESCRIZIONE. It lists symbols for road features, drainage structures, and other technical elements.

GENERAL CONTRACTOR: COIV

Logos for SRP (Società Rifornimento PAVIA) and ITALFER (Gruppo Italiano Ferrovie).

INFRASTRUTTURE FERROVIARIE STRATEGICHE DEFINITE DALLA LEGGE OBBLIGTO N.43/01 TRATTA A.V.A.C. TERZO VALICO DEI GIOVI PROGETTO ESECUTIVO TRINCEA DI LINEA III VALICO DA PK. 29+064.72 A PK. 29+461.39 CORPO FERROVIARIO PLANIMETRIA IDRAULICA

Table with 4 columns: PROIEZIONE, DATUM, UNITA', and SCALE. It contains technical specifications for the drawing.