



**PIANTA FONDAZIONE**

SCALA 1:50

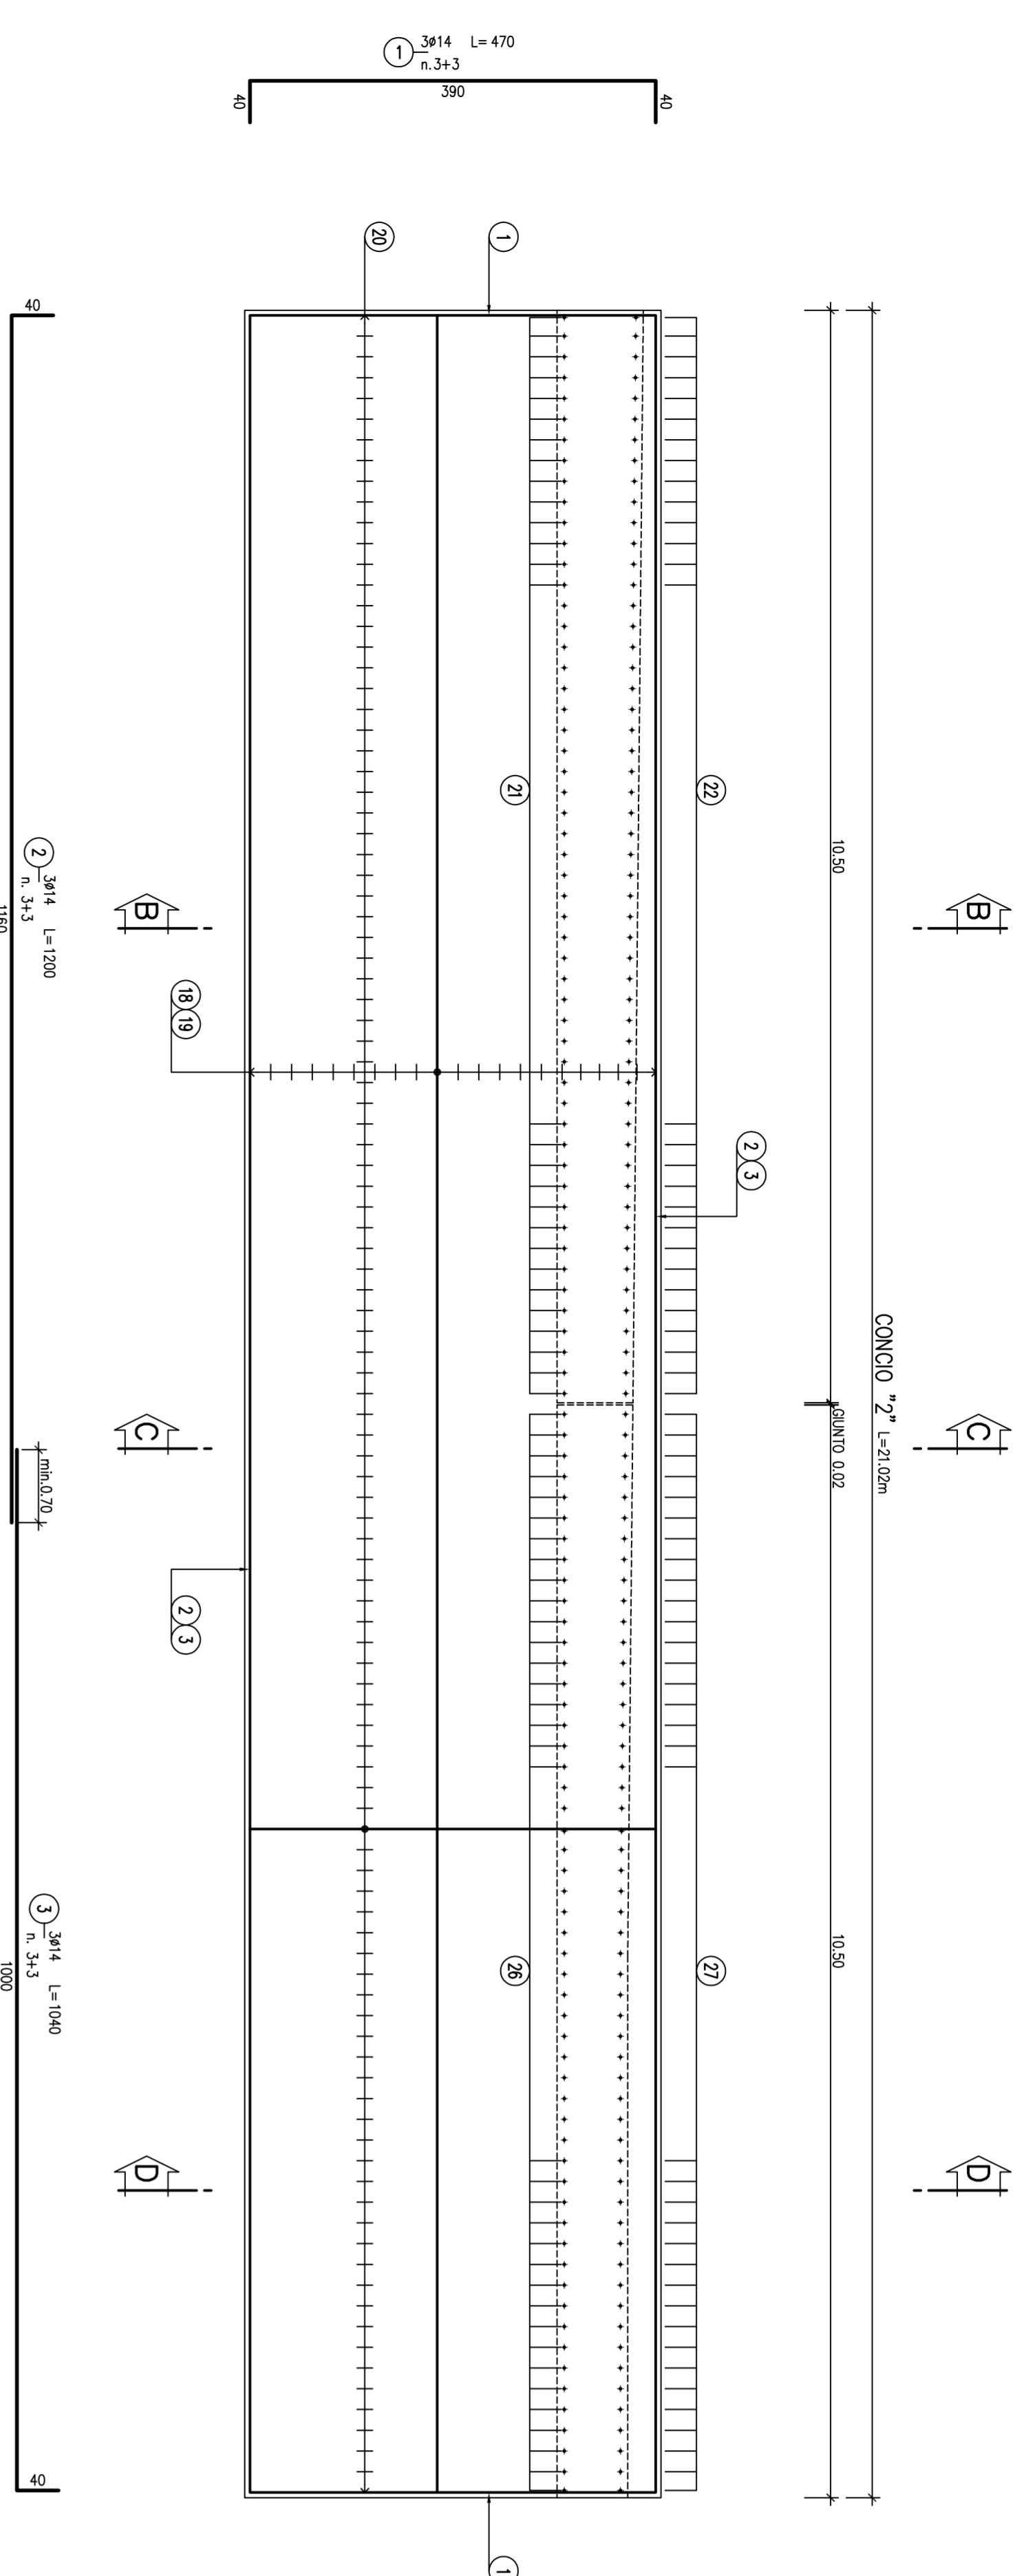


**SEZIONE TRASVERSALE B-B**

SCALA 1:50

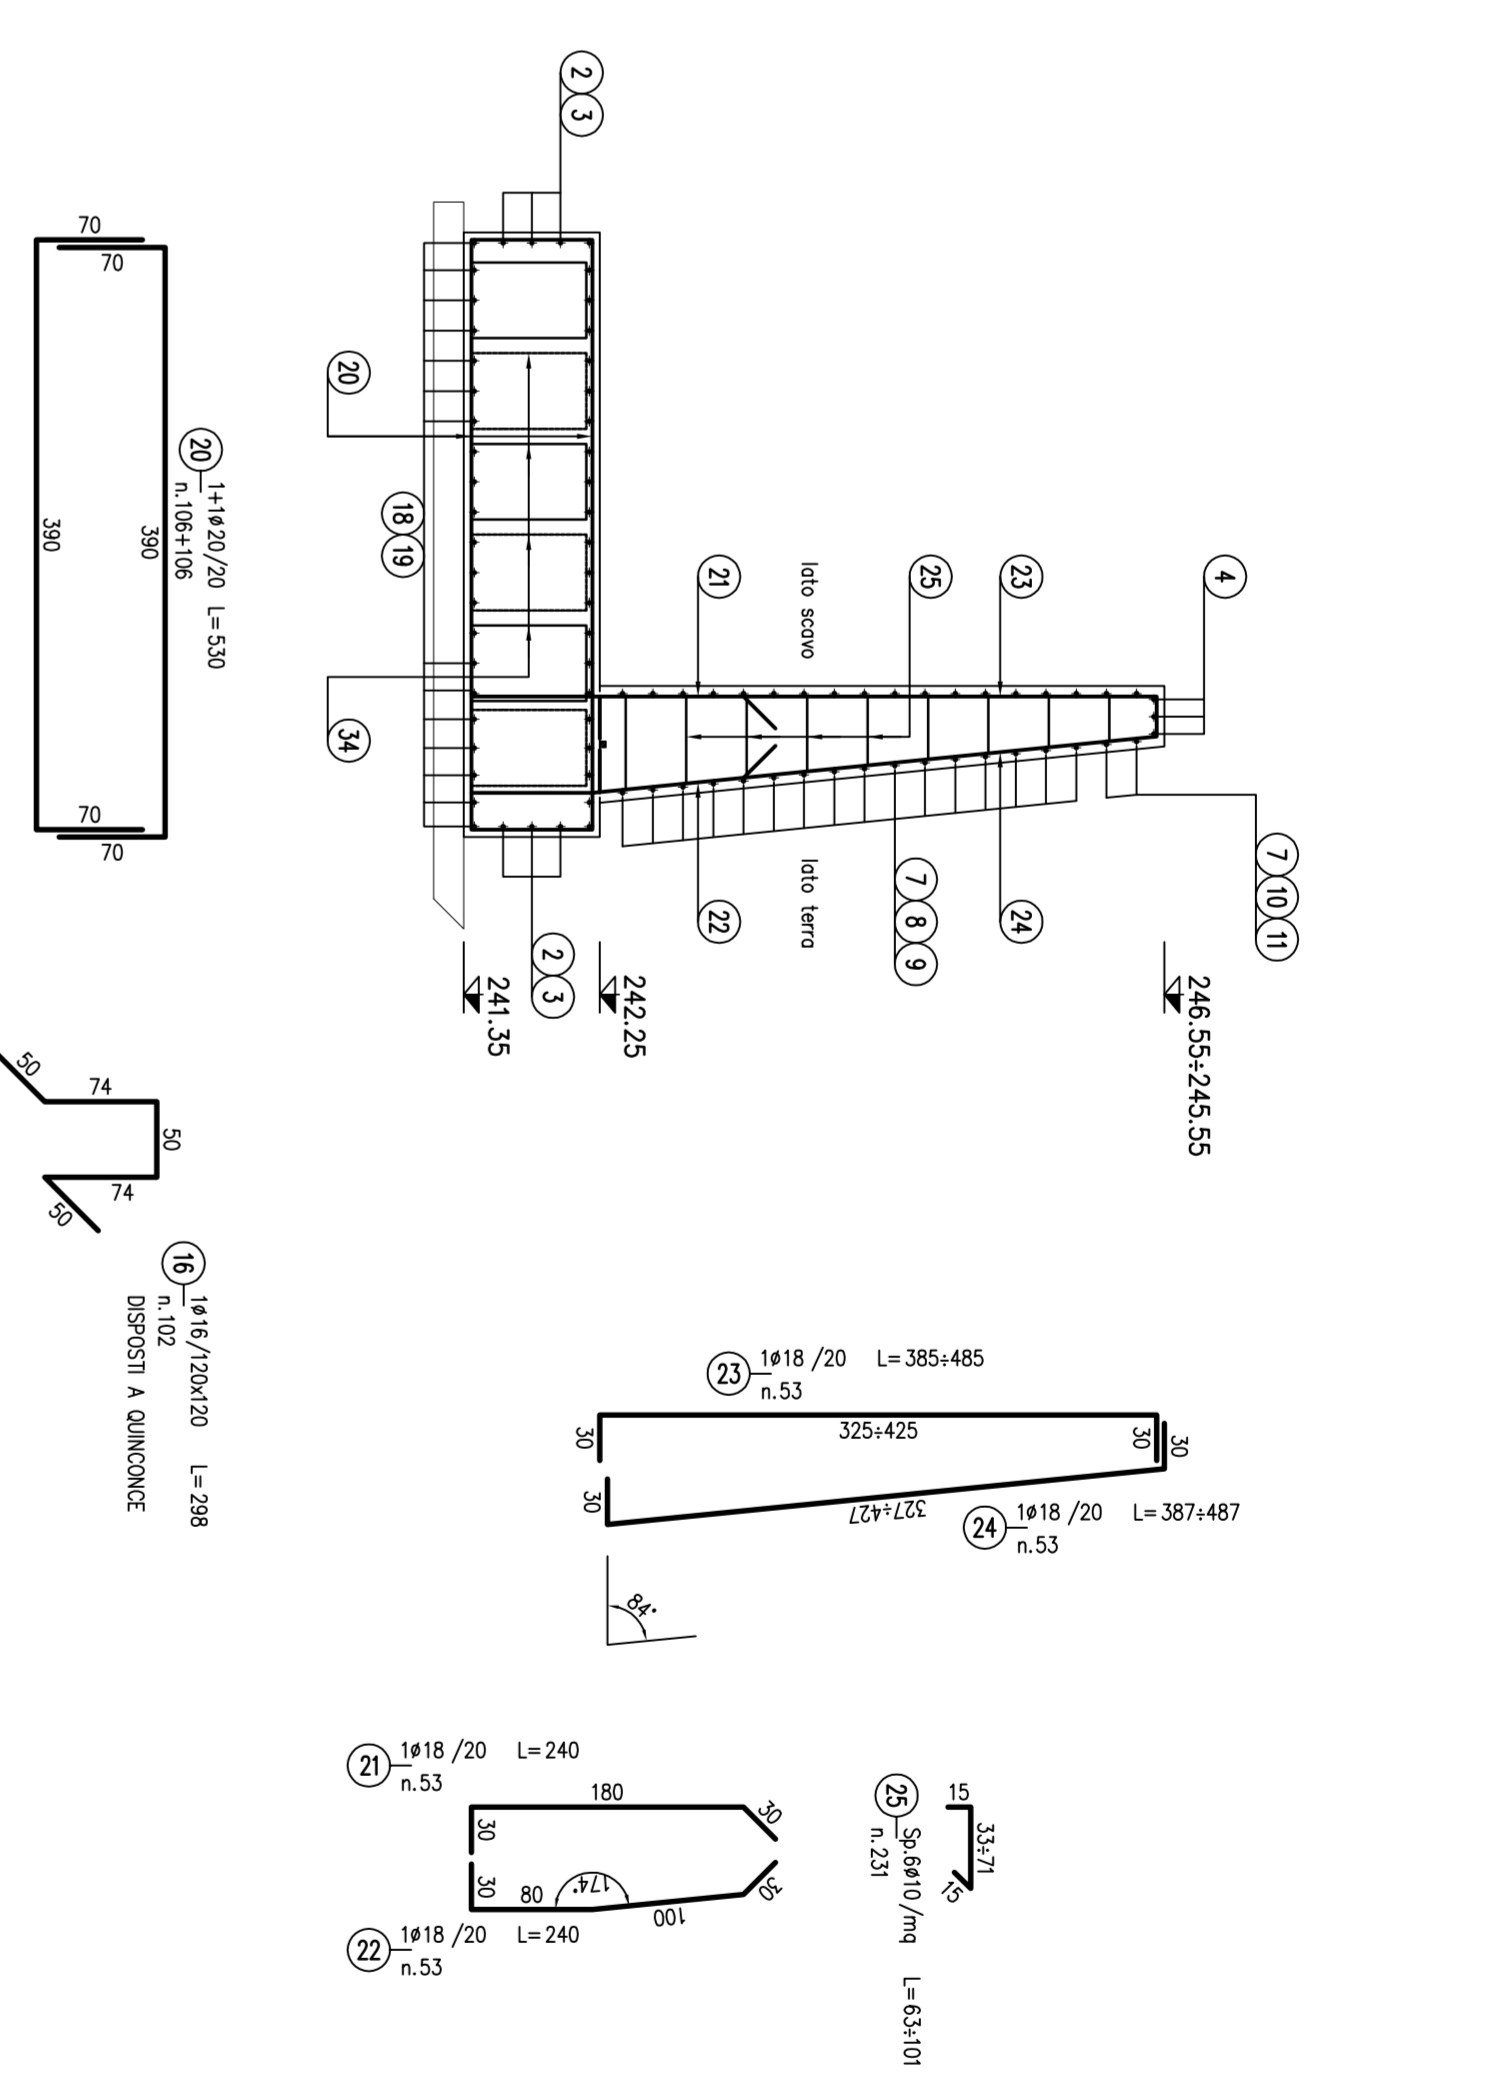


**SEZIONE ORIZZONTALE A-A**

SCALA 1:50

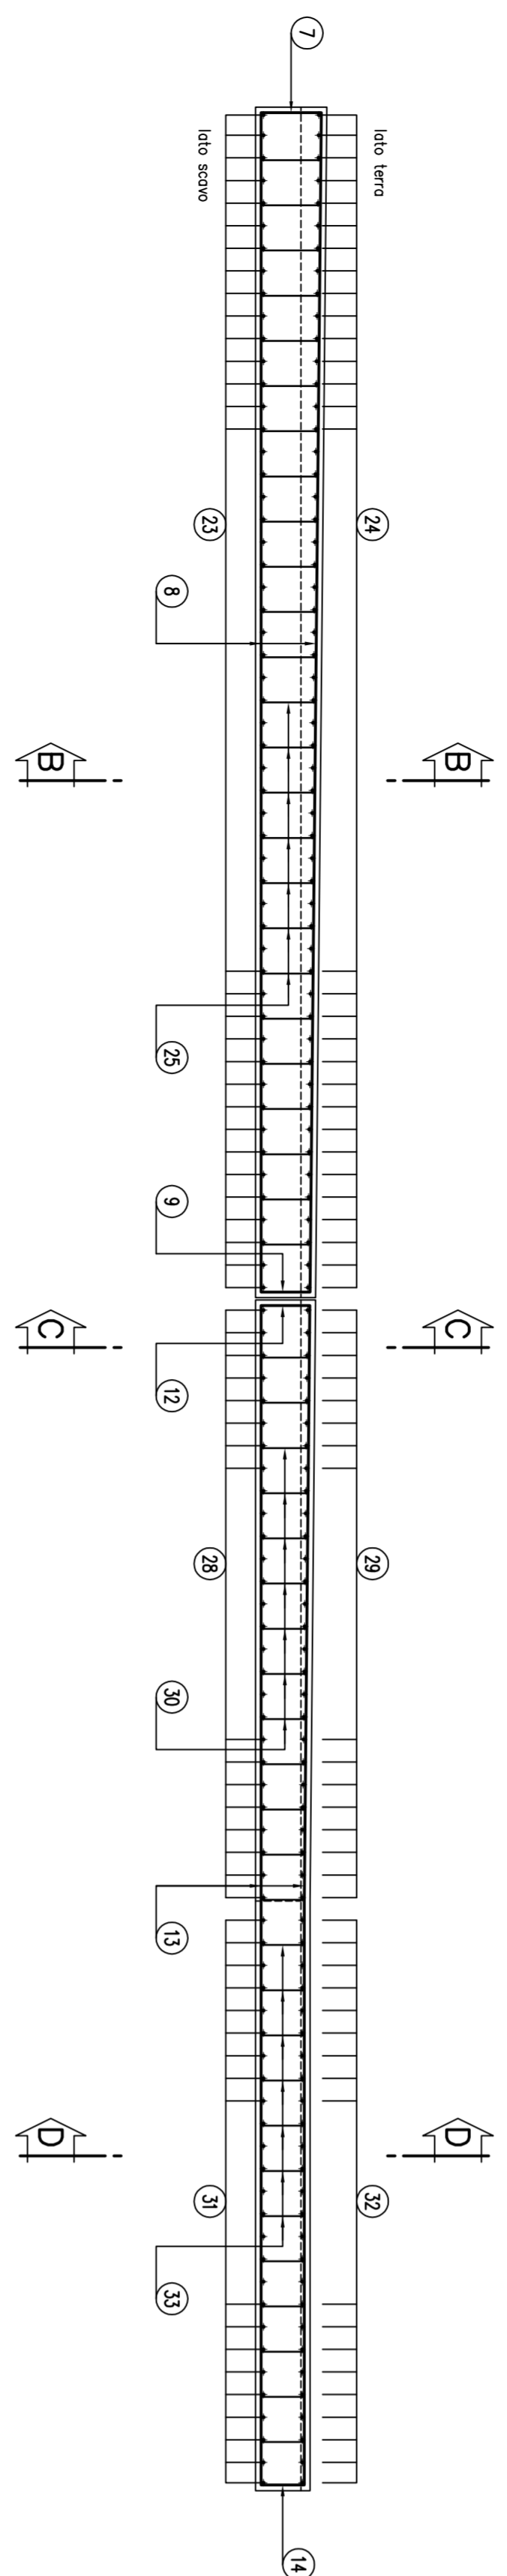


**PROFILO LONGITUDINALE**

SCALA 1:50

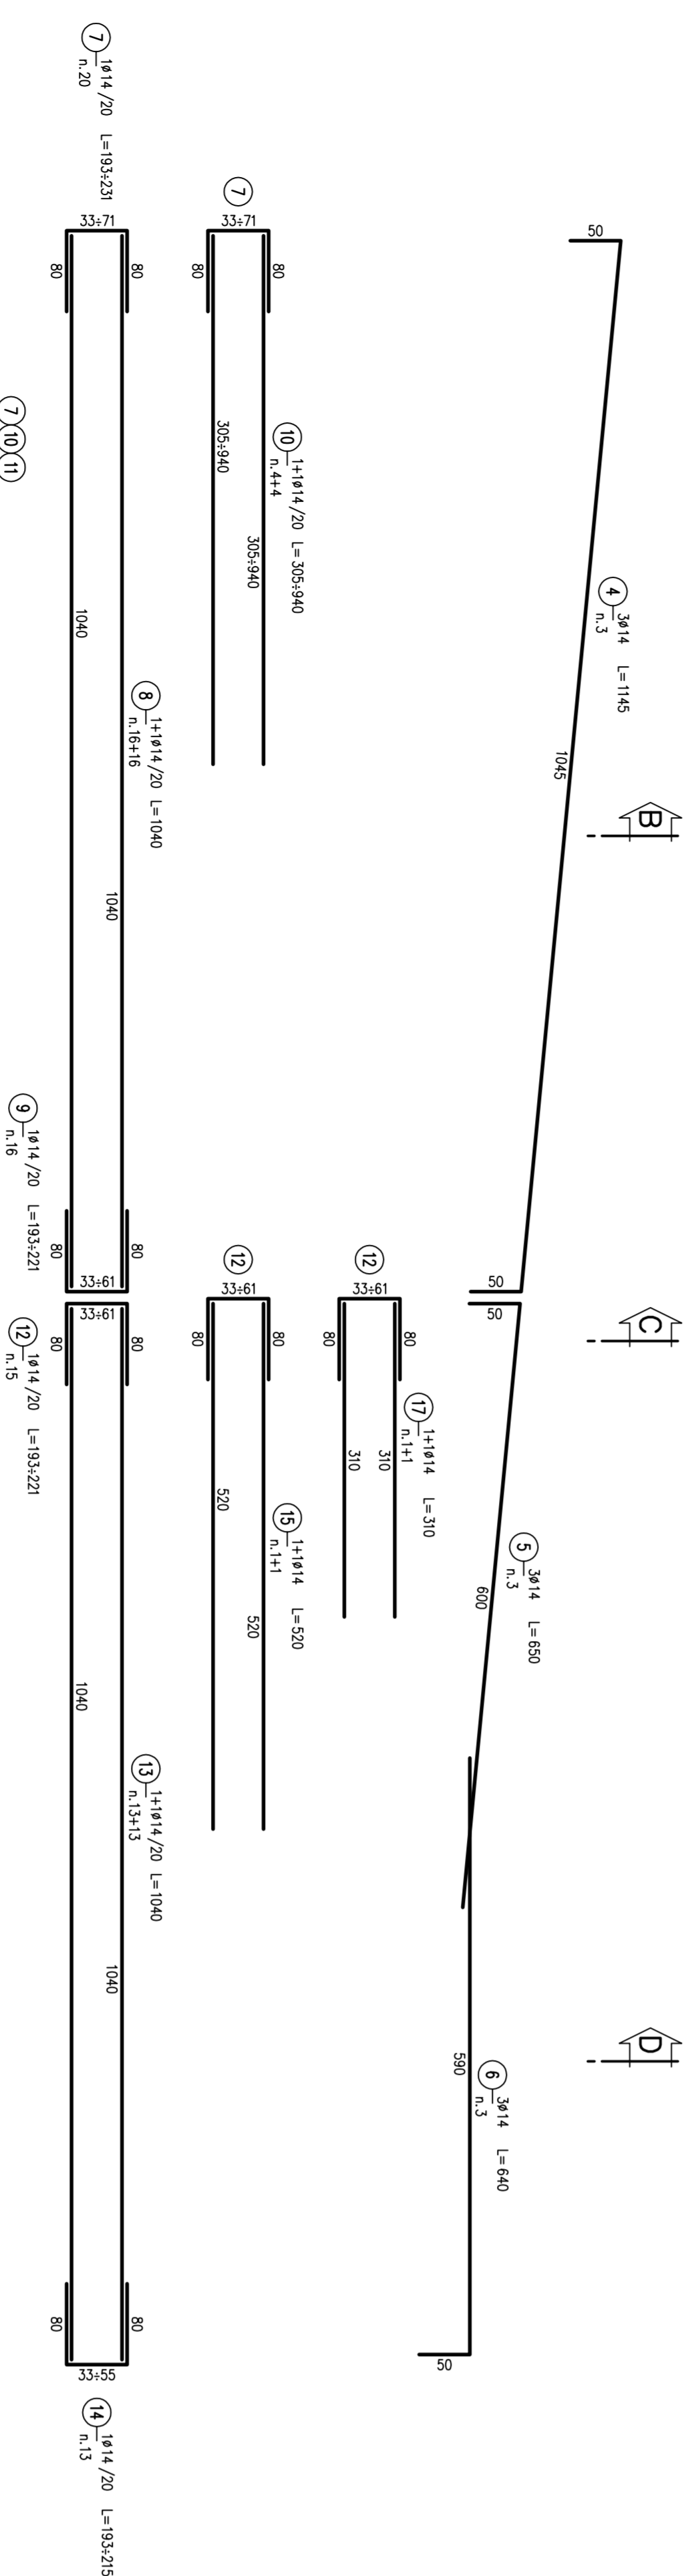


**SEZIONE TRASVERSALE D-D**

SCALA 1:50

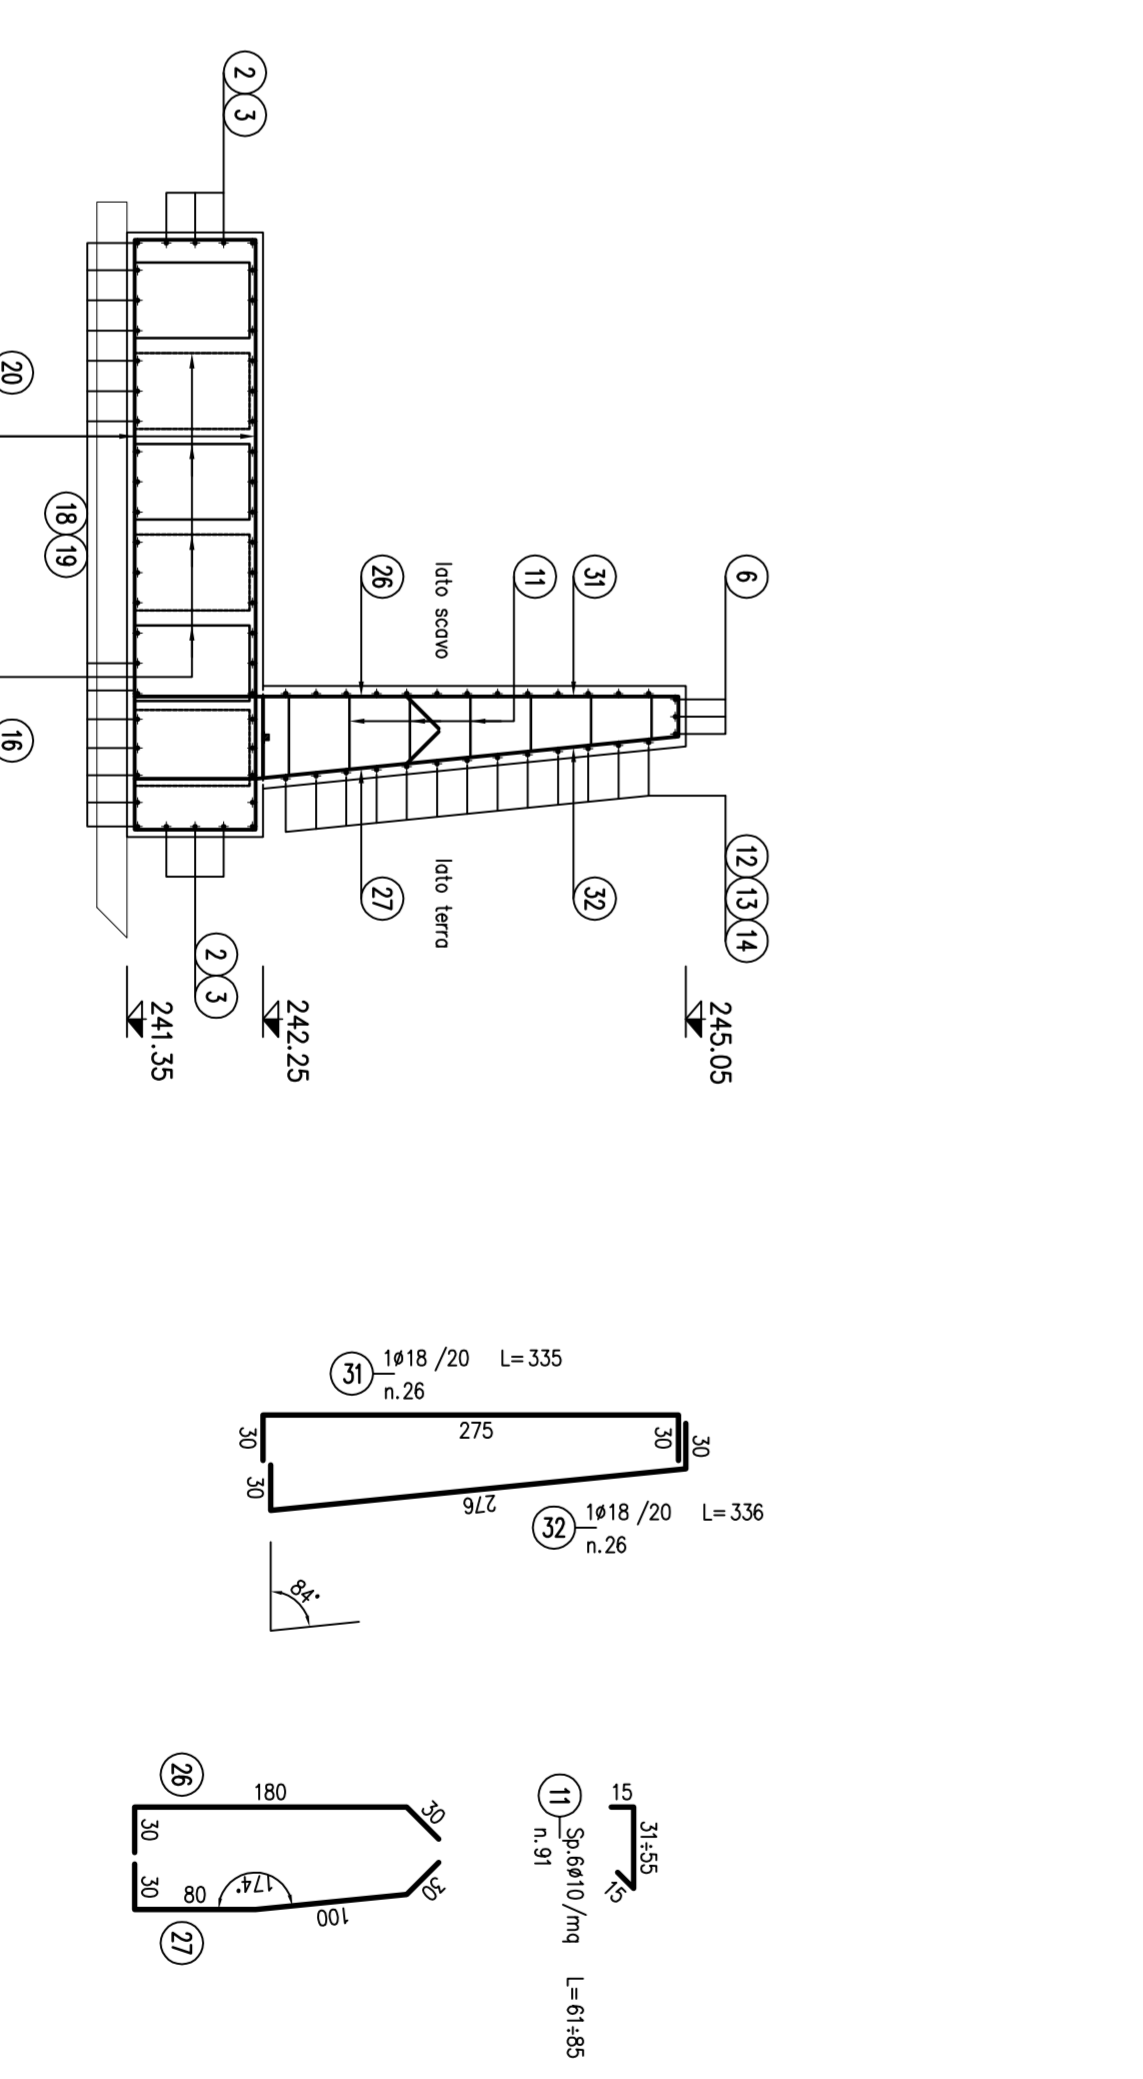

**SEZIONE TRASVERSALE C-C**

SCALA 1:50

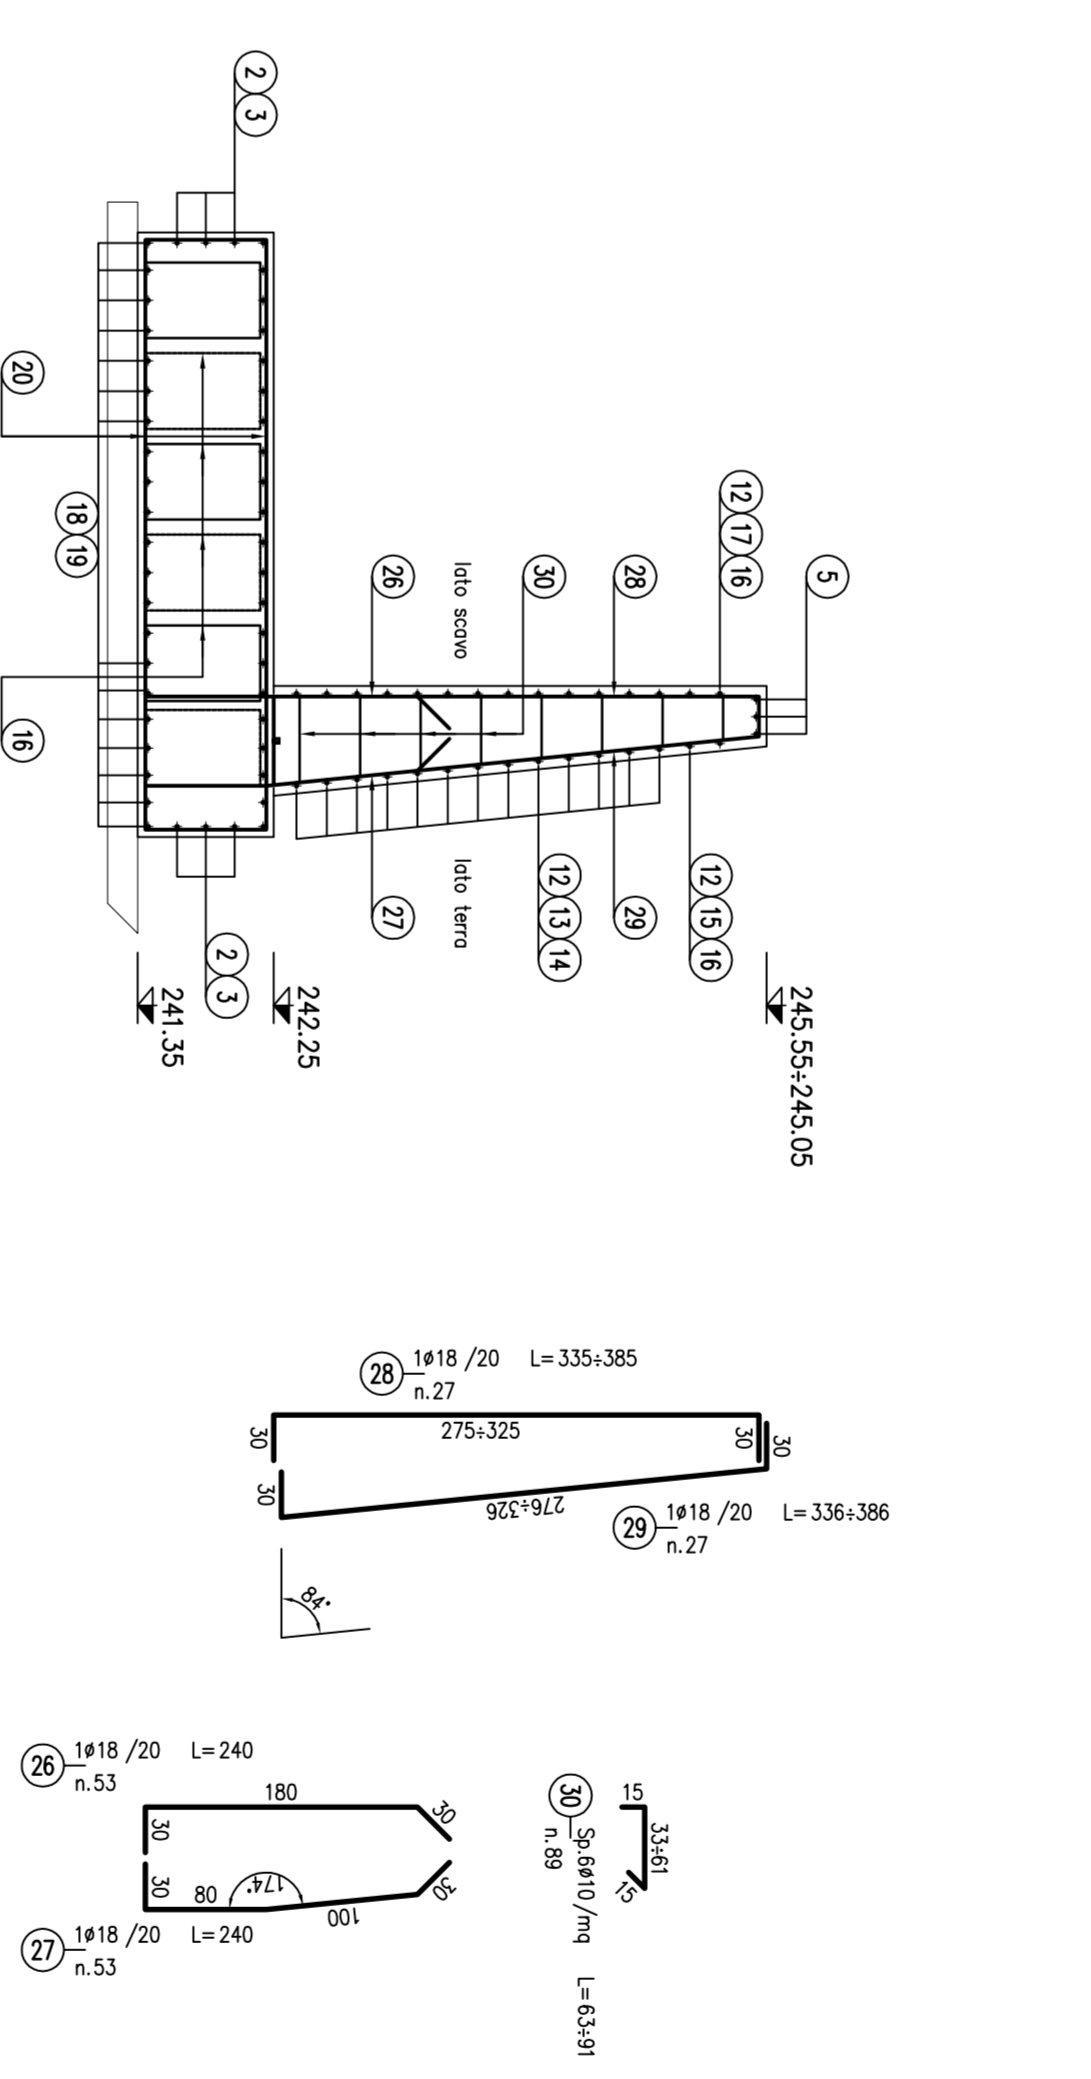

