


Provincia	POZZOLENGO			BRESCIA			PESCHIERA DEL GARDA		
Comune									
Livelle	DISCESA L= 3790.00 m	DH= -2.69 m	p= -0.00071	DISCESA L= 540.00 m	DH= -4.65 m	p= -0.00861	DISCESA L= 1762.52 m	DH= -2.31 m	p= -0.00131
Progressive livelle	120+660,000						121+200,000		

Qp	78.980
RV	-25000.000
T	98.79
I	-0.193

I	0.167

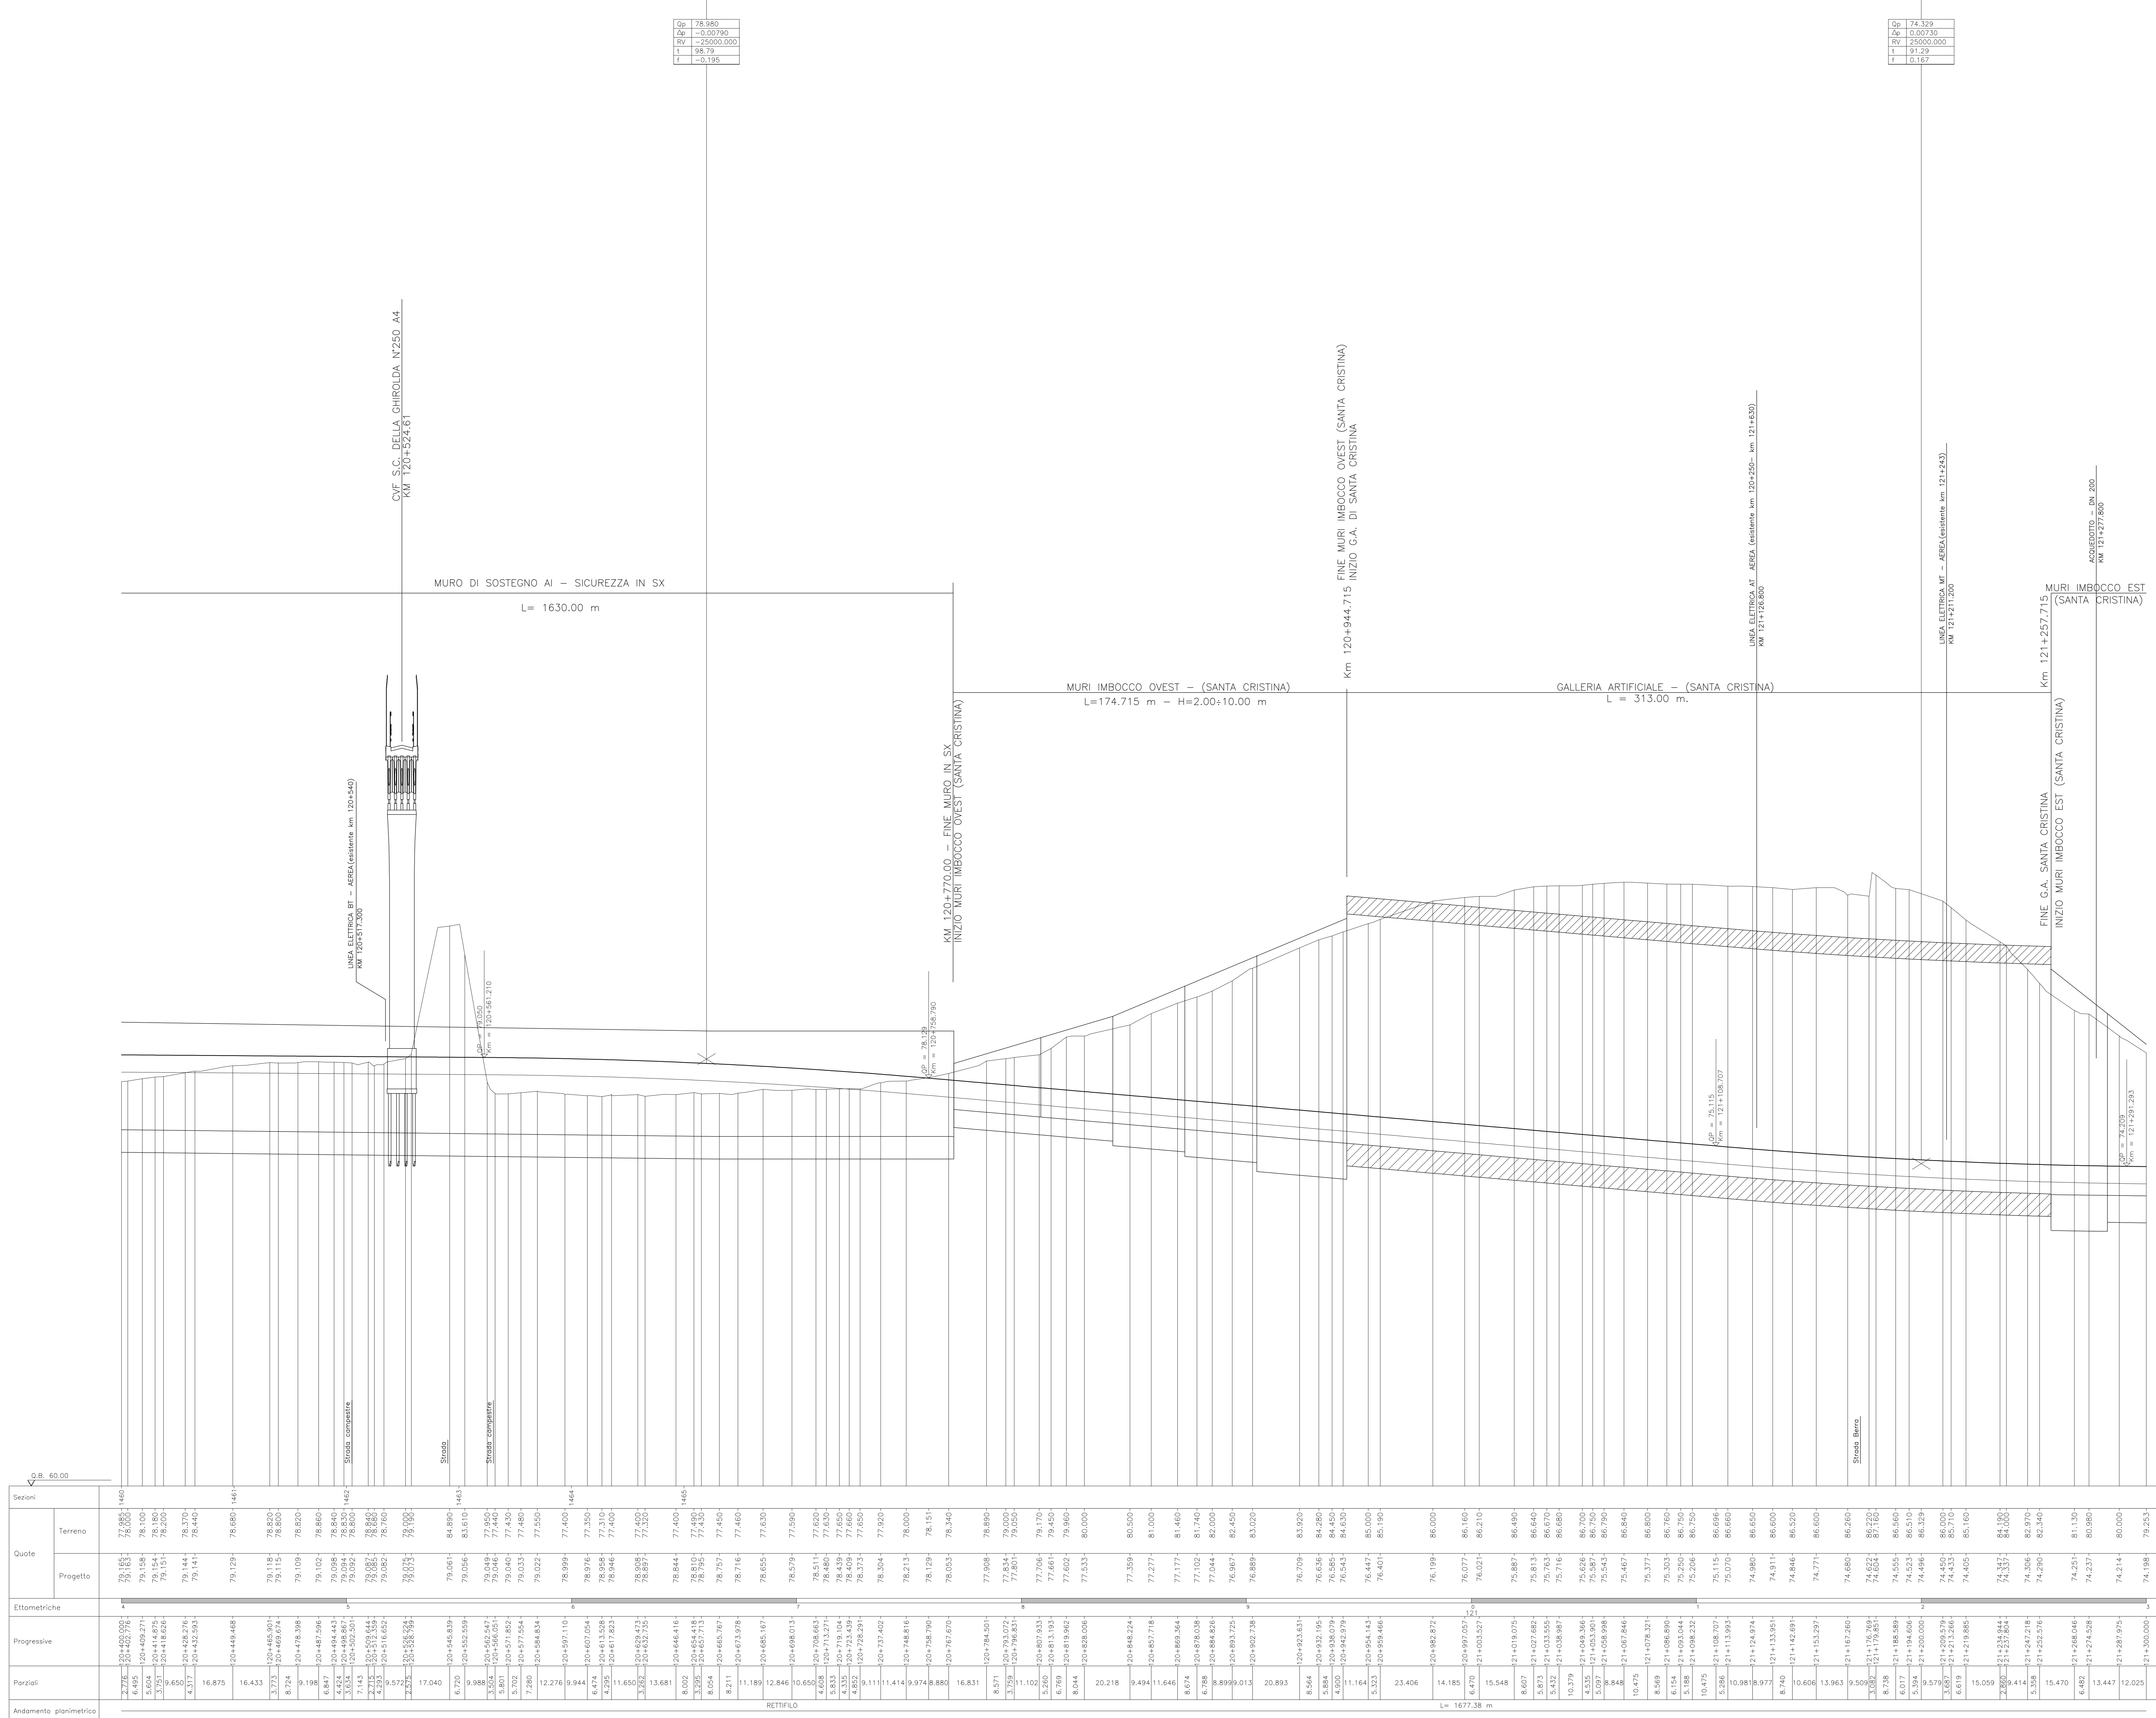

Sezioni	Quote	Elettriche	Progressive	Partiali	Andamento planimetrico
