


PROSPETTO LONGITUDINALE

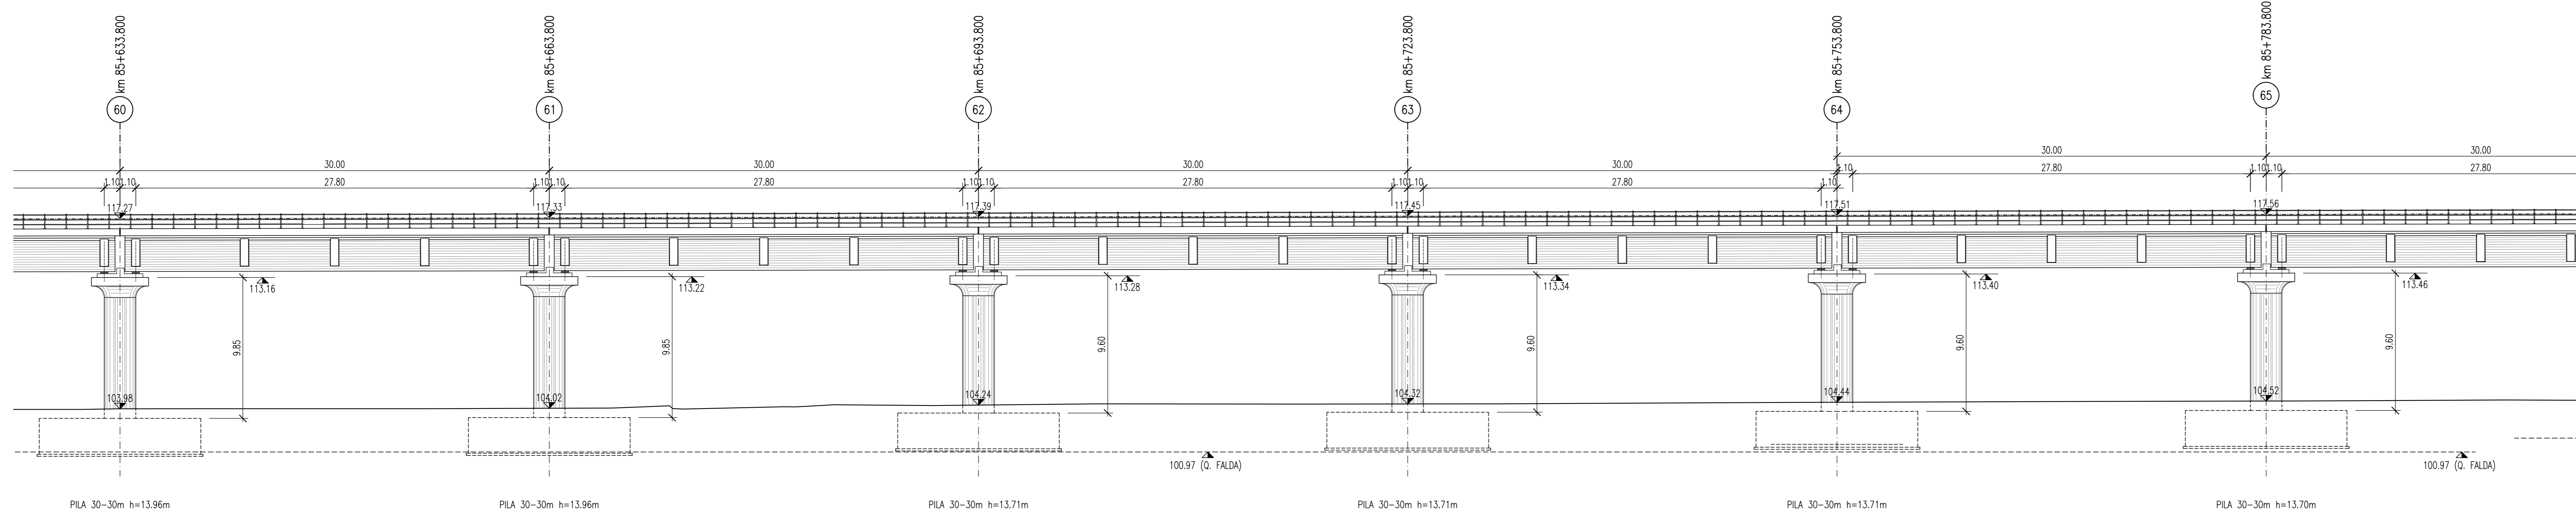

PIANTA IMPALCATO

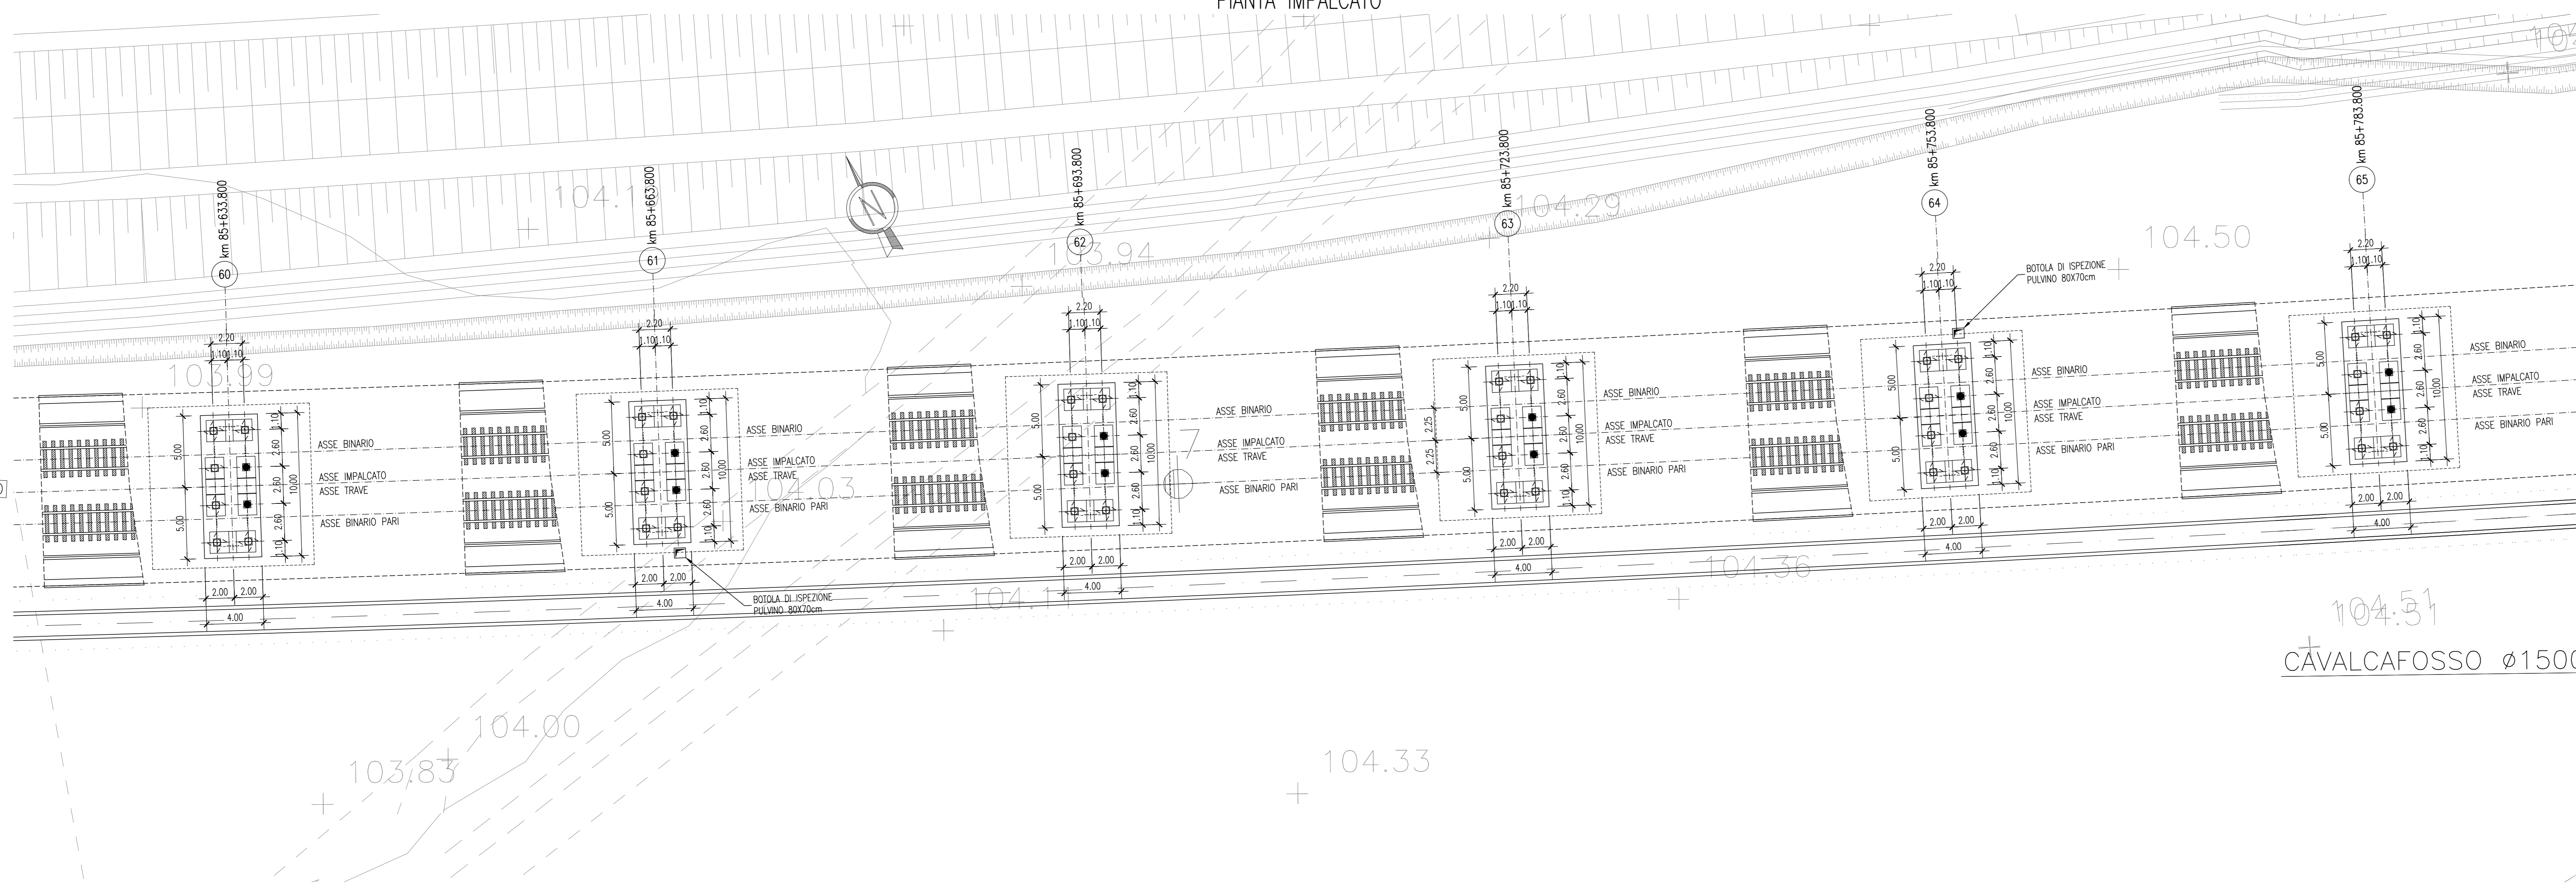


Table with 3 columns: DESCRIZIONE, CODICE, and a list of technical specifications and codes for various parts of the railway infrastructure.

LEGENDA table with symbols for different types of supports and their corresponding descriptions.

NOTE GENERALI section containing technical notes and specifications regarding the project and its execution.

Project information block including logos for RFI and Italferr, project name (INFRASTRUTTURE FERROVIARIE STRATEGICHE), lotto (Lotto funzionale Brescia-Verona), and a table for project management and approvals.