

DISEGNI DI RIFERIMENTO

Table with 2 columns: DESCRIZIONE and CODICE. Lists various technical drawings and their corresponding codes.

NOTE GENERALI

CARATTERISTICHE DEI MATERIALI

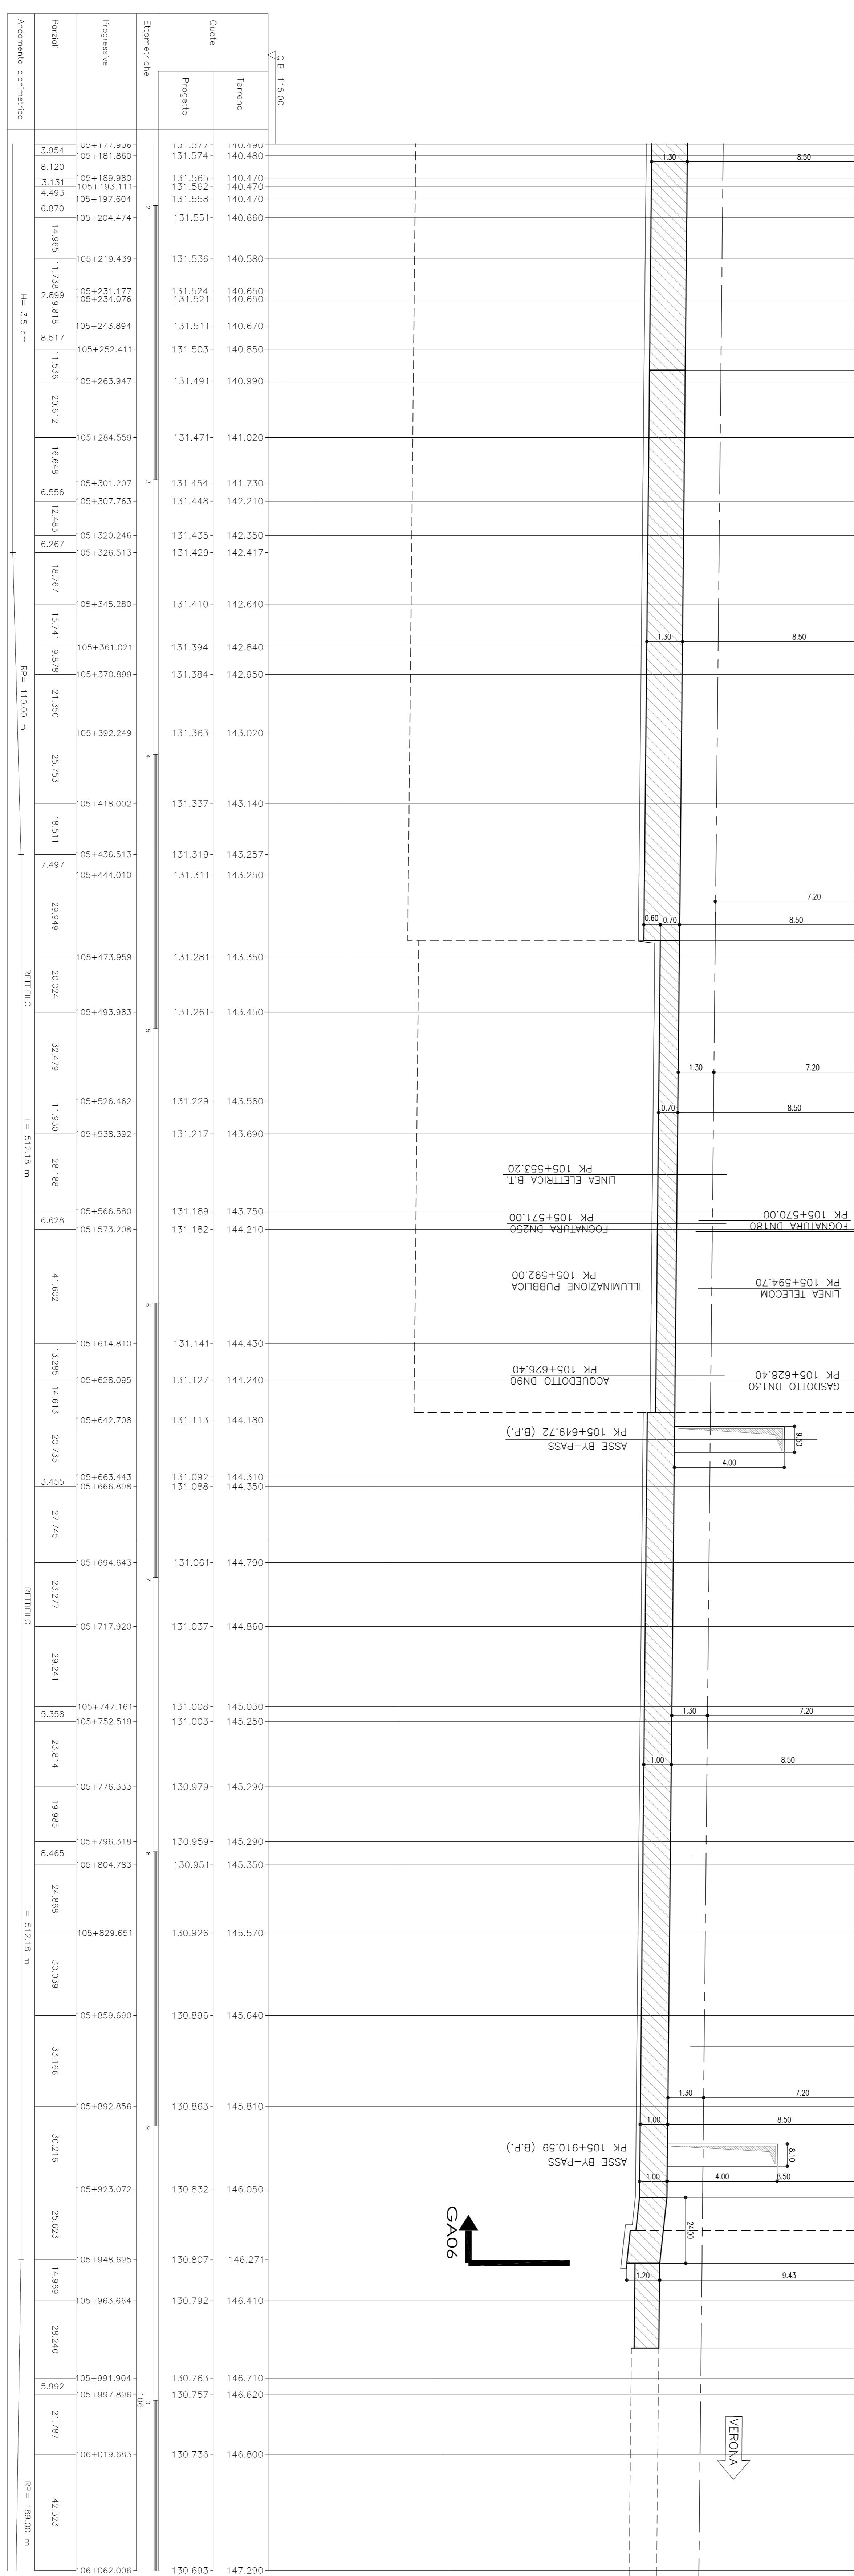


Table with 3 columns: Quota, Progetto, and Avanzamento numerico. Contains elevation data and stationing information.

Administrative and project information including logos for ITALFERRA, Cspav due, and various project details like 'GALLERIE ARTIFICIALI' and 'LINEA A.V./A.C. TORINO - VENEZIA'.