

DISEGNI DI RIFERIMENTO

Table with 2 columns: DESCRIZIONE and CODICE. Lists various project drawings and their corresponding codes.

NOTE GENERALI

PARAMETRI LINEA A.C. DA KM 110+424.970 A KM 111+424.970... LINEA A.C. DA KM 110+424.970 A KM 111+424.970...

CARATTERISTICHE DEI MATERIALI

Empty table for material characteristics.

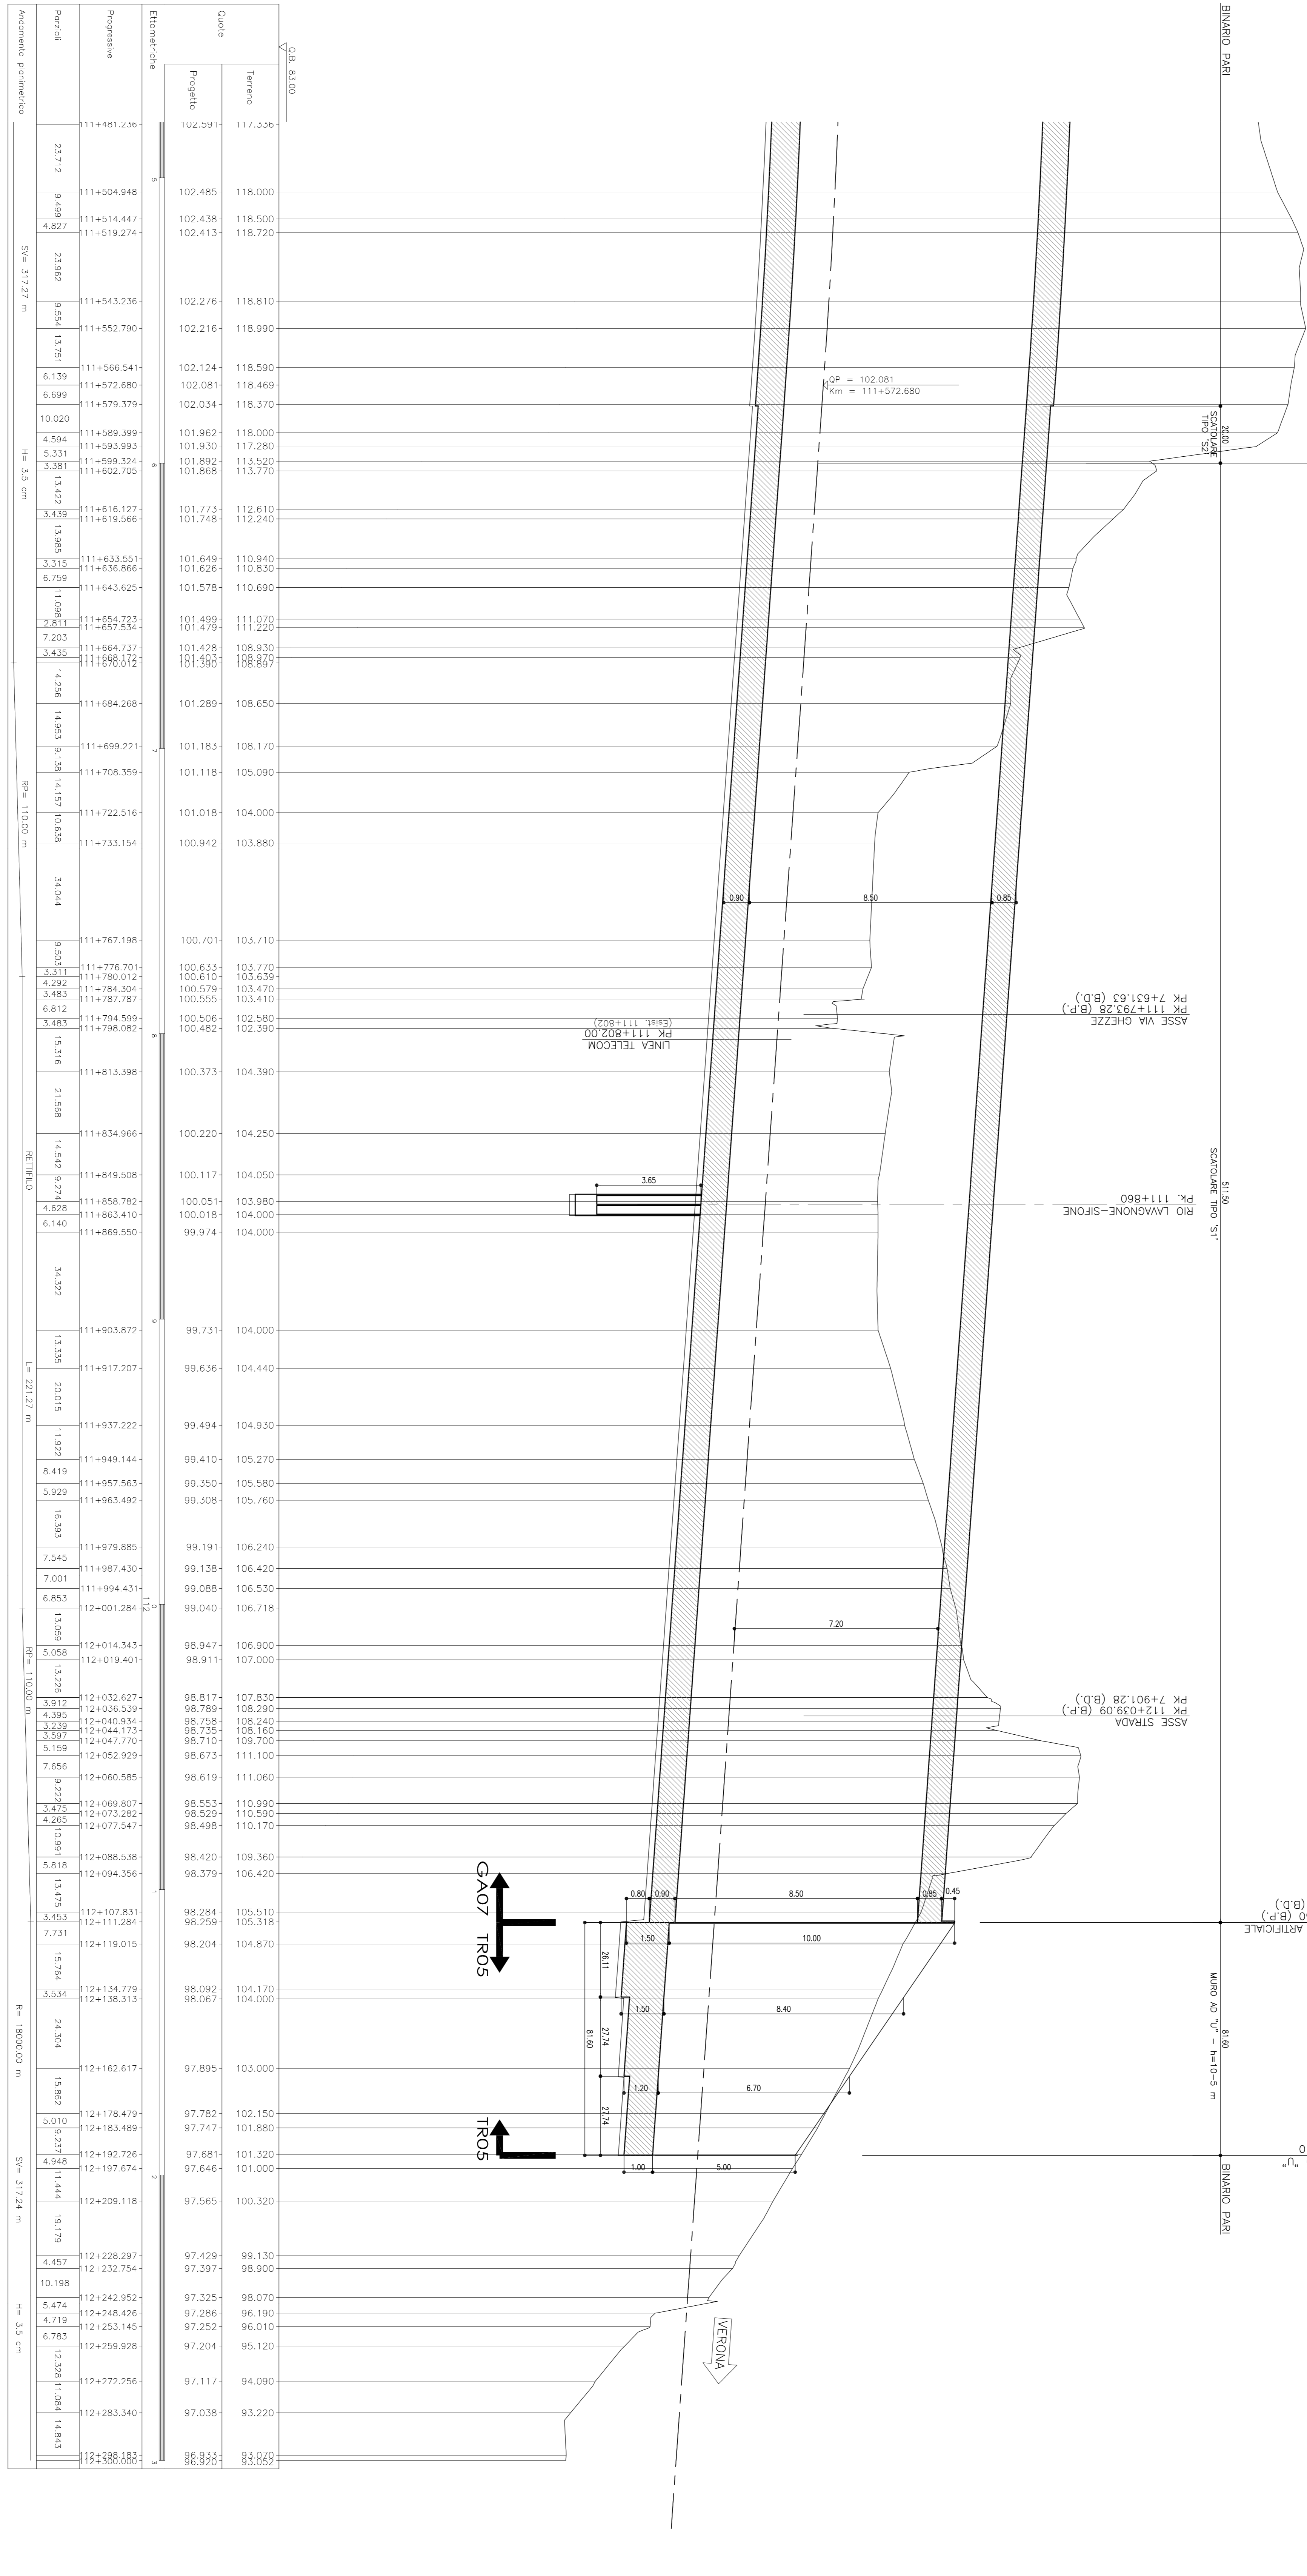


Table with 3 columns: Etimologia, Quota, and Progressione. It provides detailed elevation and stationing data for the track profile.

Project information block including logos for RFI (Rete Ferroviaria Italiana) and Italferr, and project details like 'INFRASTRUTTURE FERROVIARIE STRATEGICHE DEFINITE DALLA LEGGE OBIETTIVO N. 443/01'.

Administrative and contact information block, including the company name 'Caprav die', project number 'G.A. LONATO EST - PK. 110+787.00', and contact details for the project manager.