

Table with 2 columns: DESCRIZIONE and CODICE. Lists various technical specifications and their corresponding codes.

NOTE GENERALI

CARATTERISTICHE DEI MATERIALI

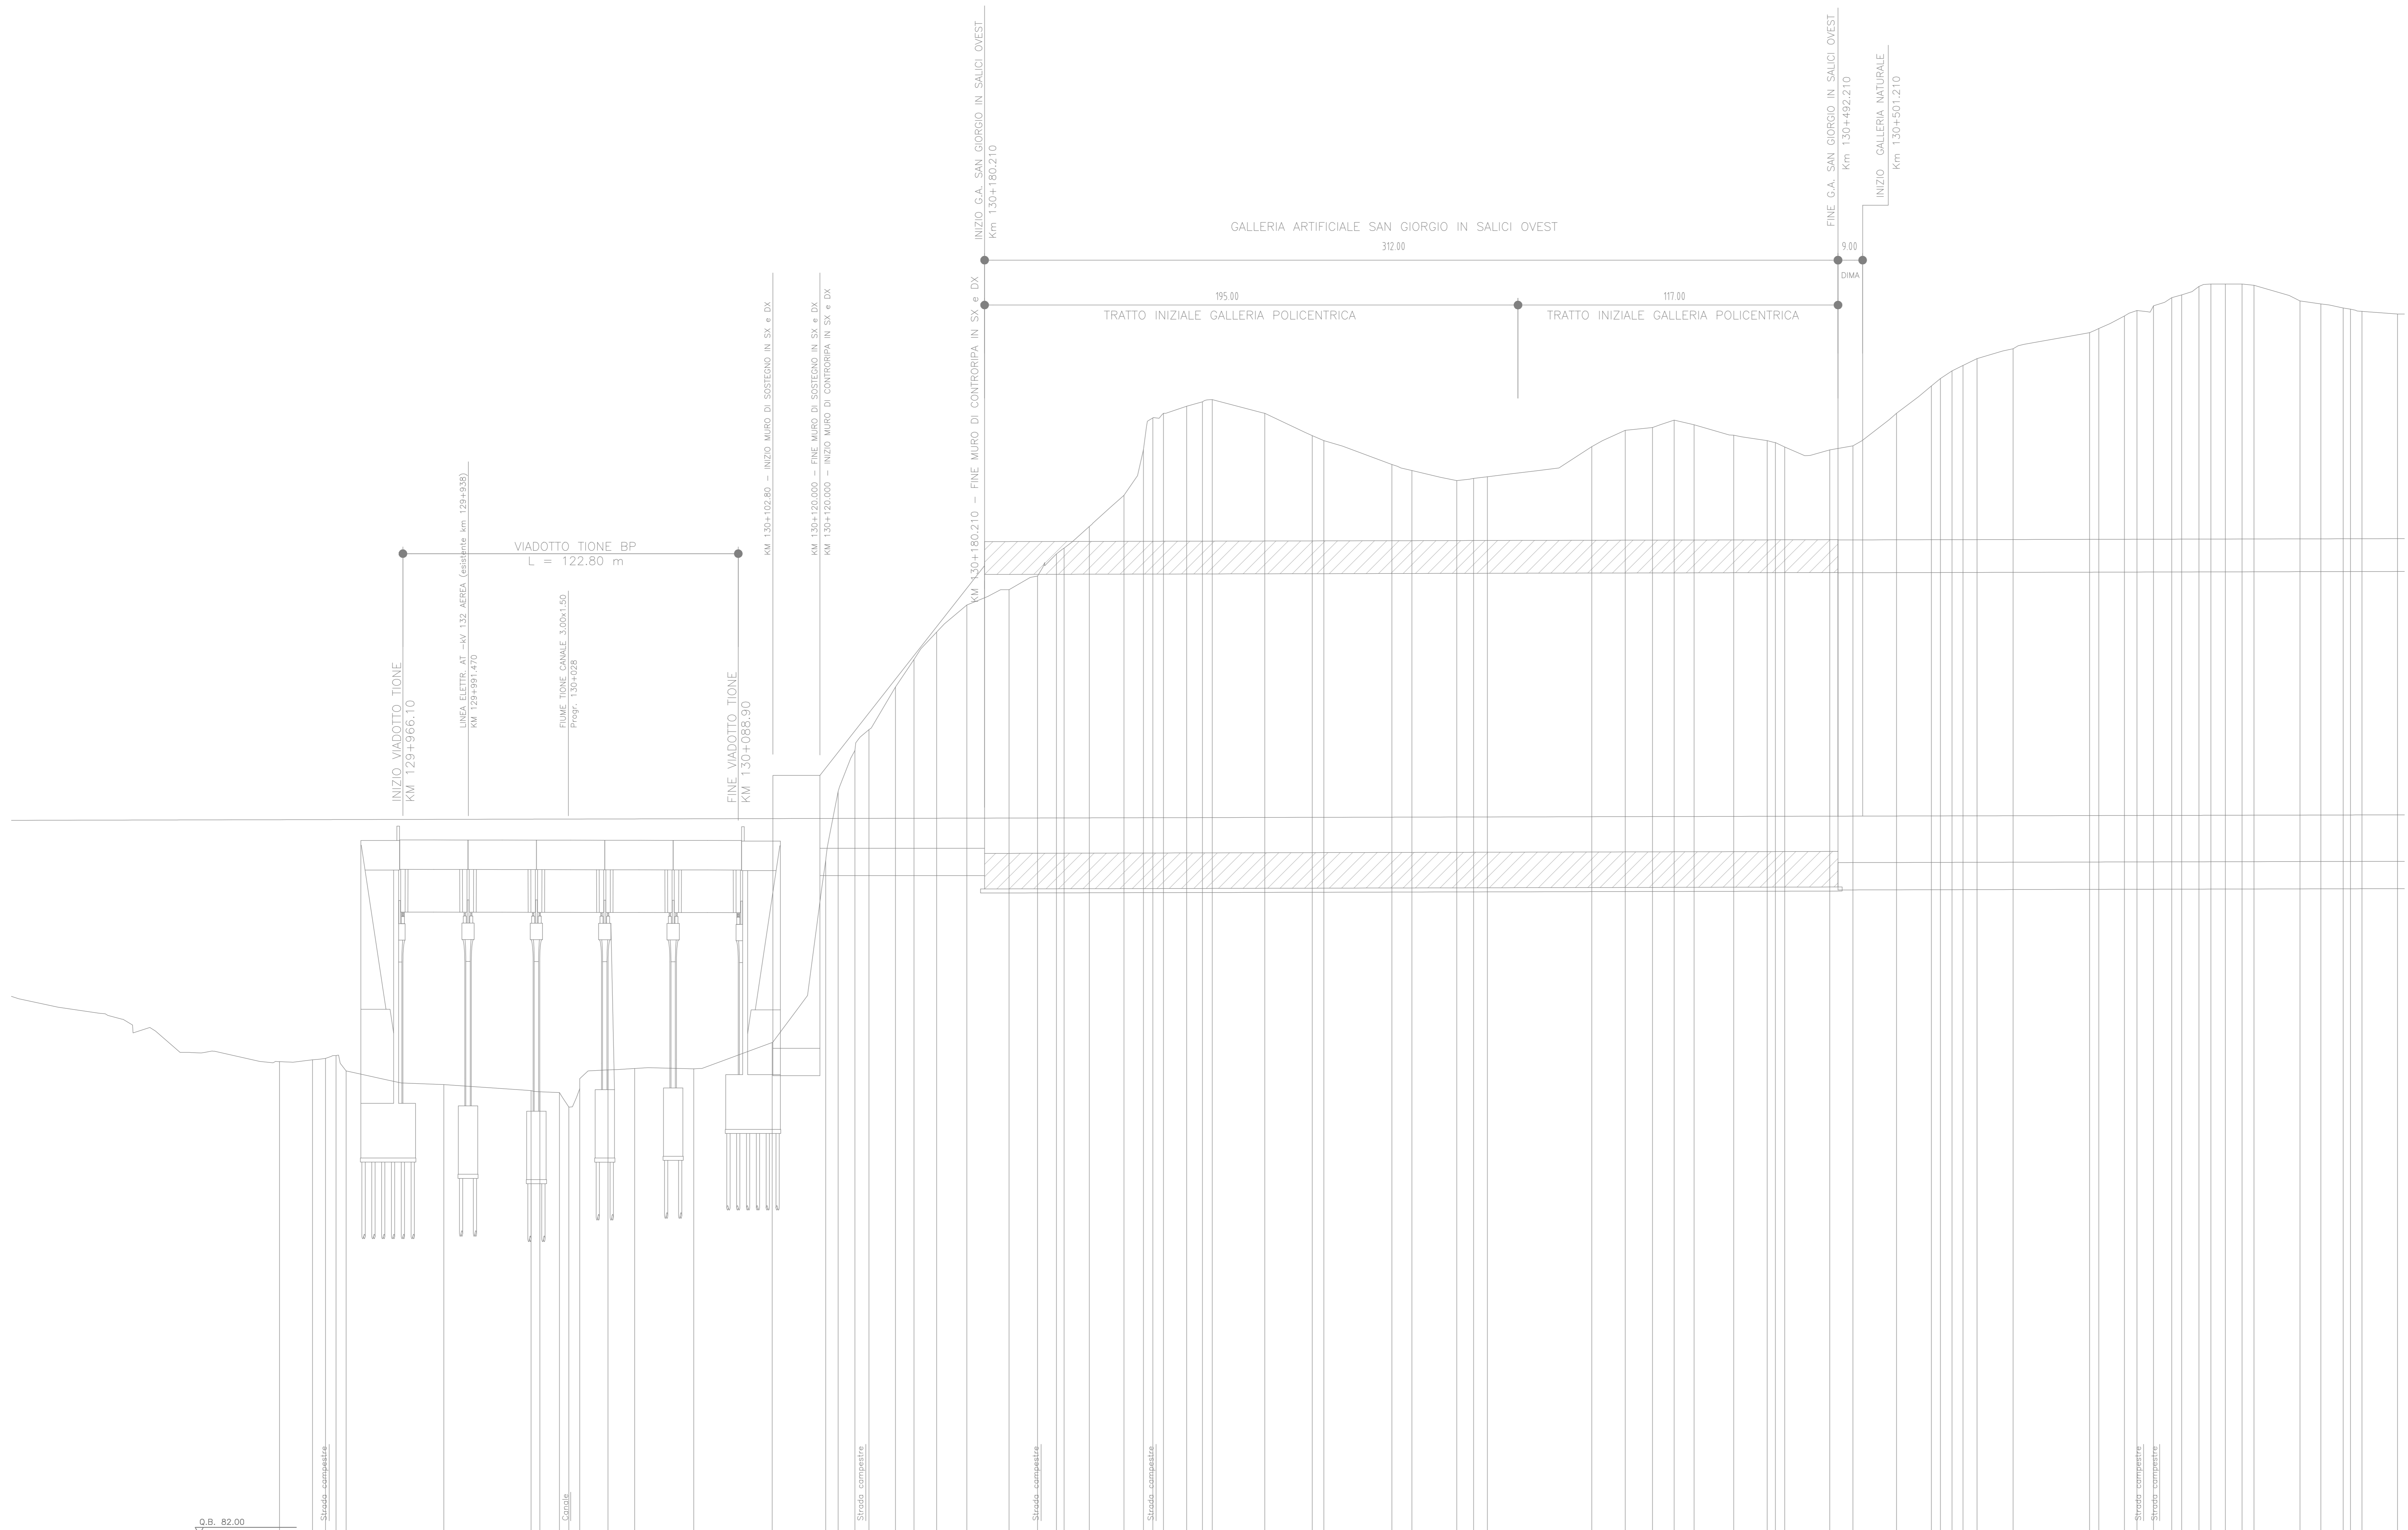


Table with 5 columns: Sezioni, Quote, Elettometriche, Parziali, and Andamento planimetrico. It provides detailed data for each section of the tunnel, including elevations and distances.

Project information block containing: COMMITTENTE (RFI), ALTA SORVEGLIANZA (ITALFERR), GENERAL CONTRACTOR (Cepav due), INFRASTRUTTURE FERROVIARIE STRATEGICHE DEFINITE DALLA LEGGE OBIETTIVO N. 443/01, LINEA A.V./A.C. TORINO - VENEZIA Tratta MILANO - VERONA, LOTTO funzionale Brescia-Verona, PROGETTO DEFINITIVO, GALLERIE ARTIFICIALI G. A. S. GIORGIO IN SALICI OVEST, PROFILO LONGITUDINALE, and various approval and revision stamps.