





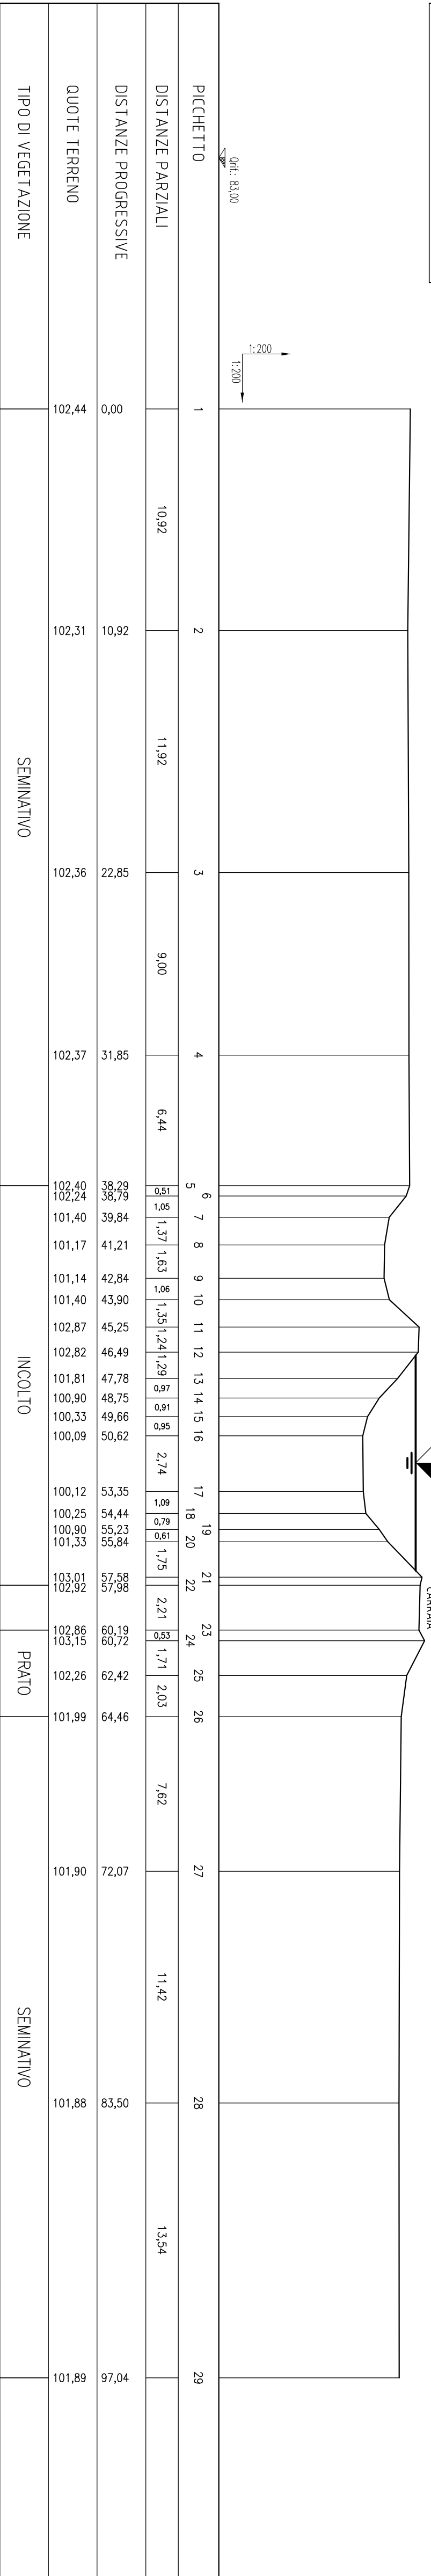



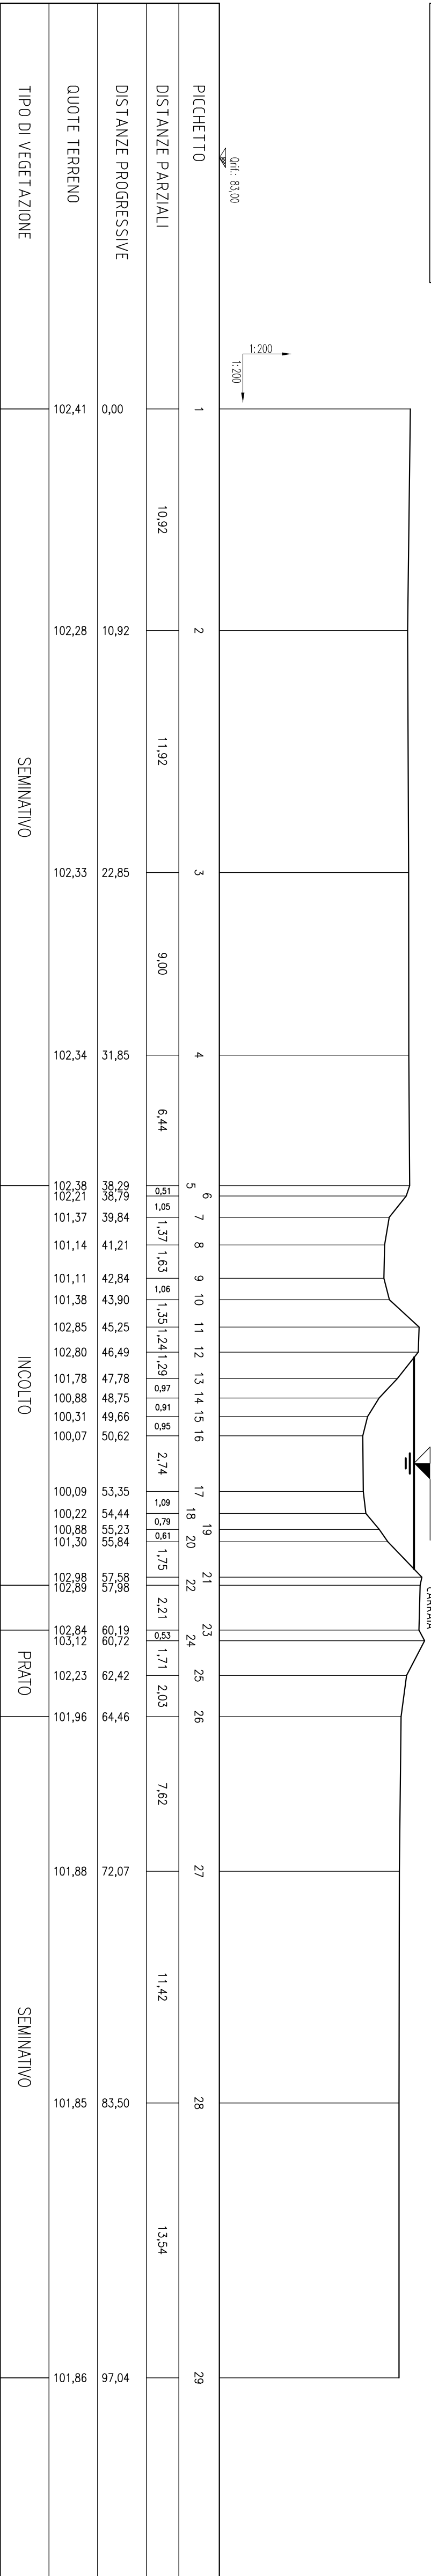



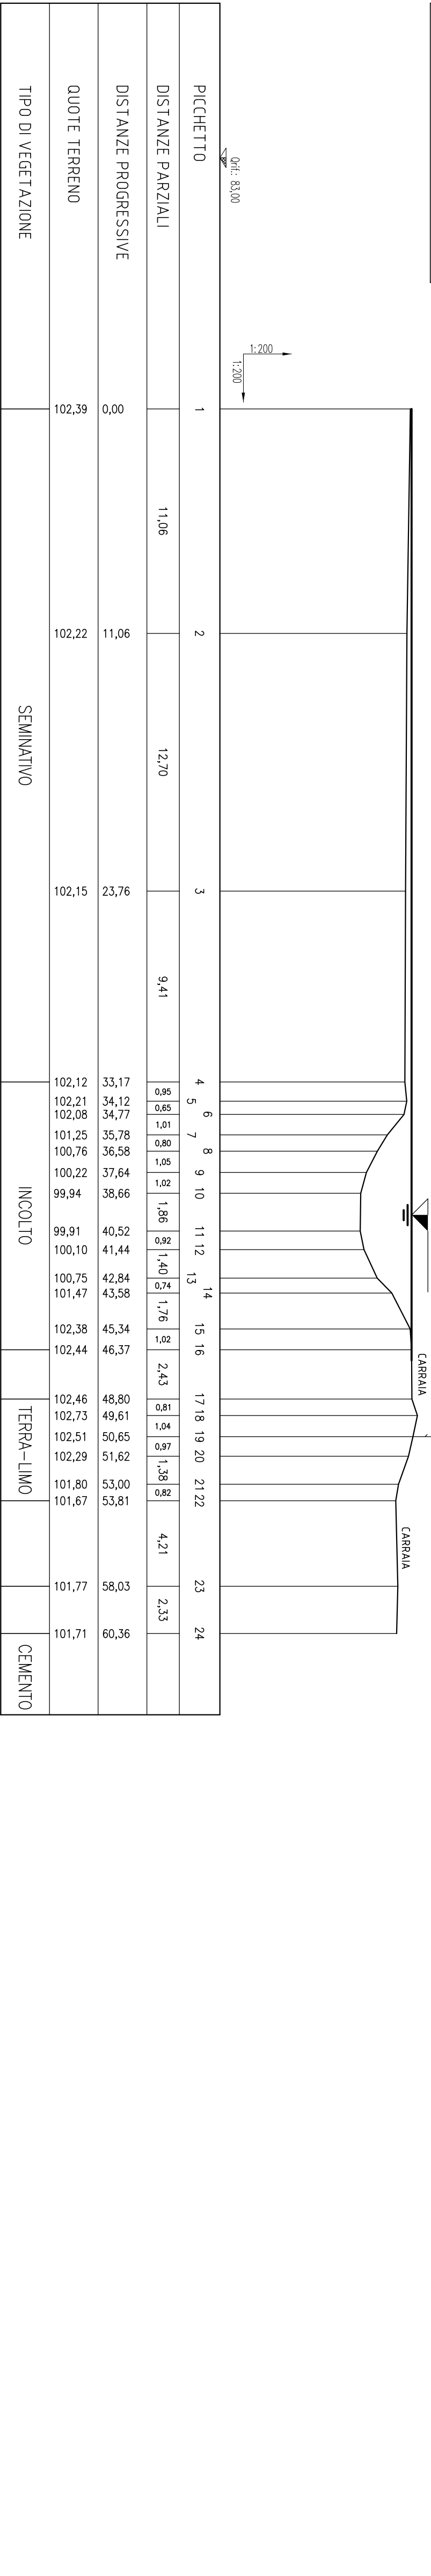



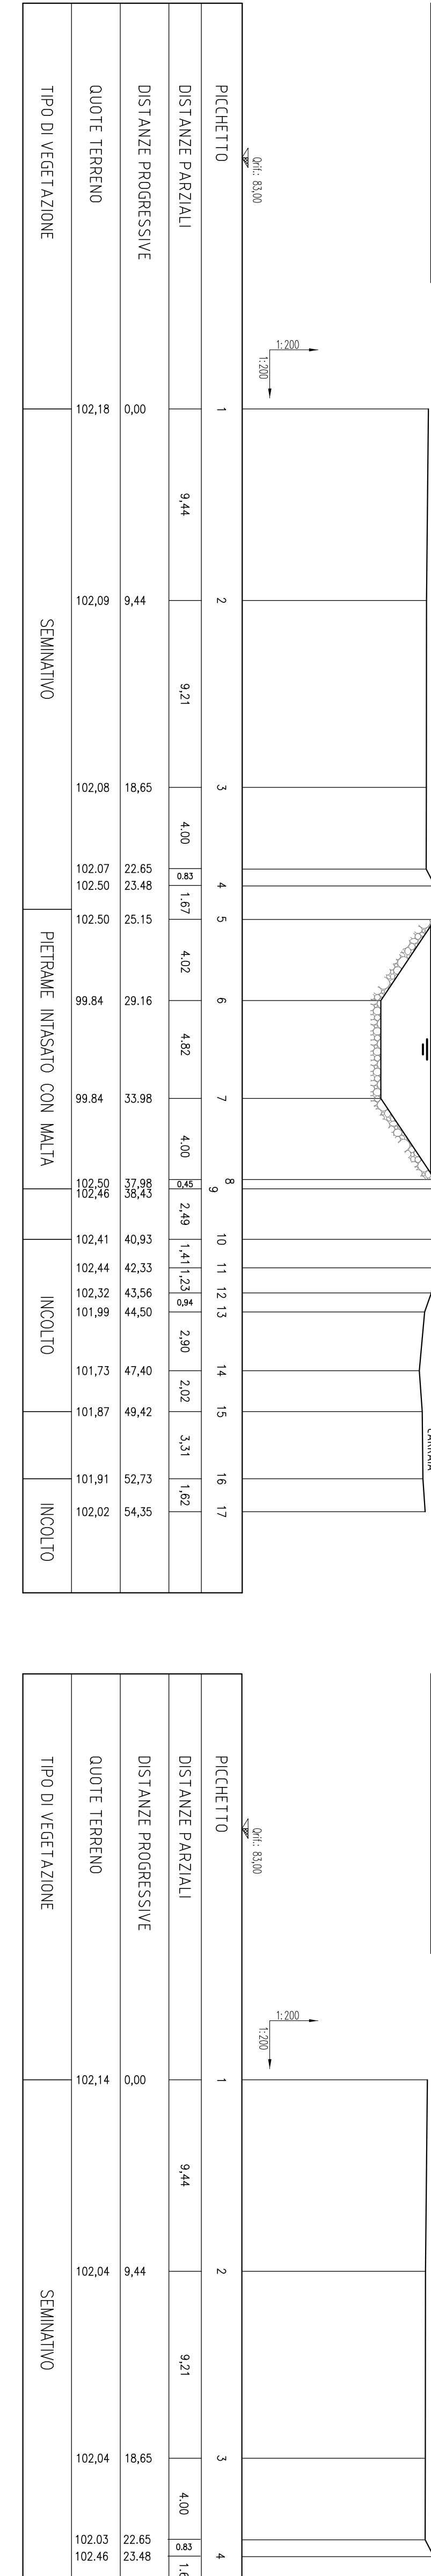




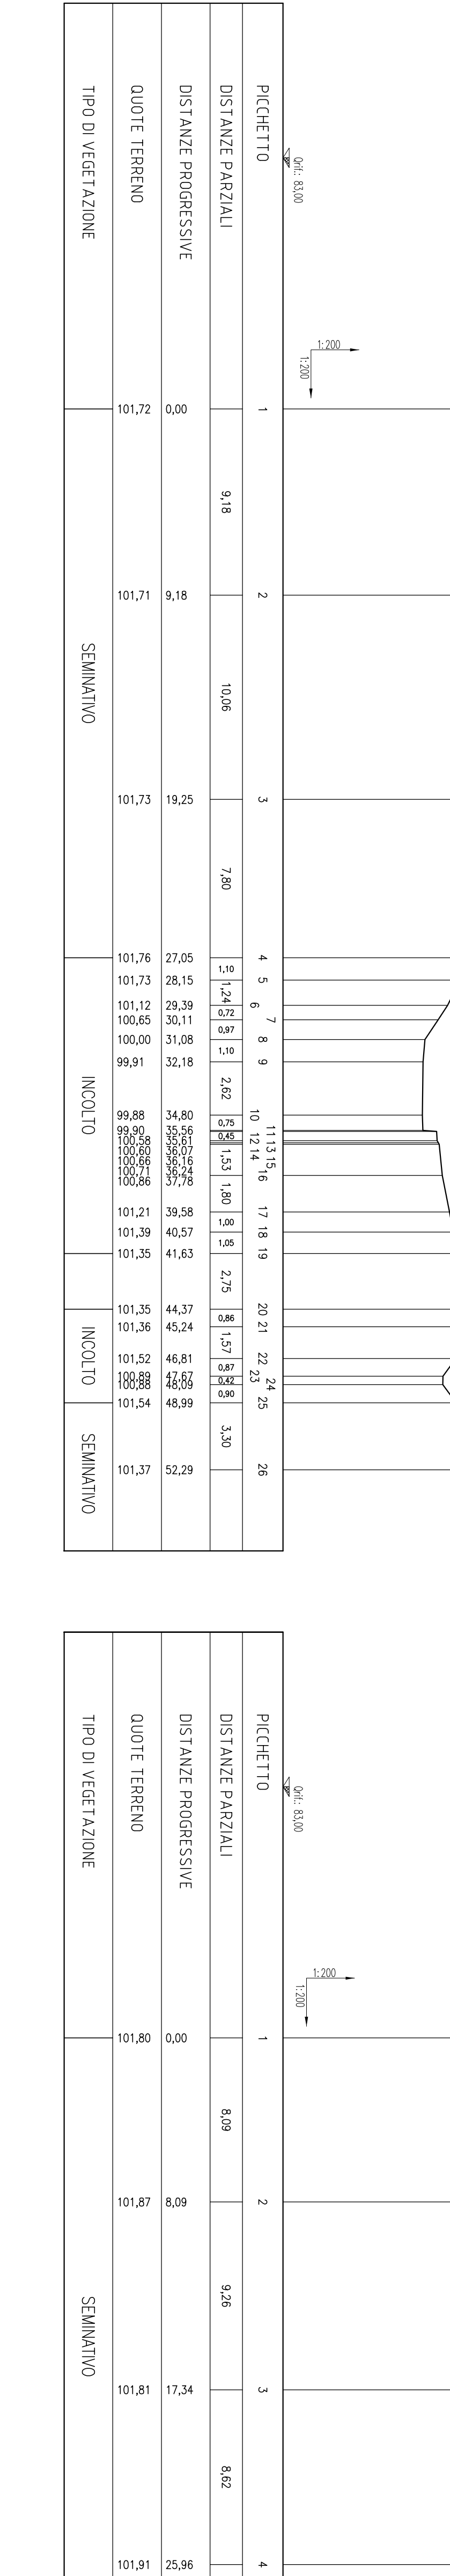


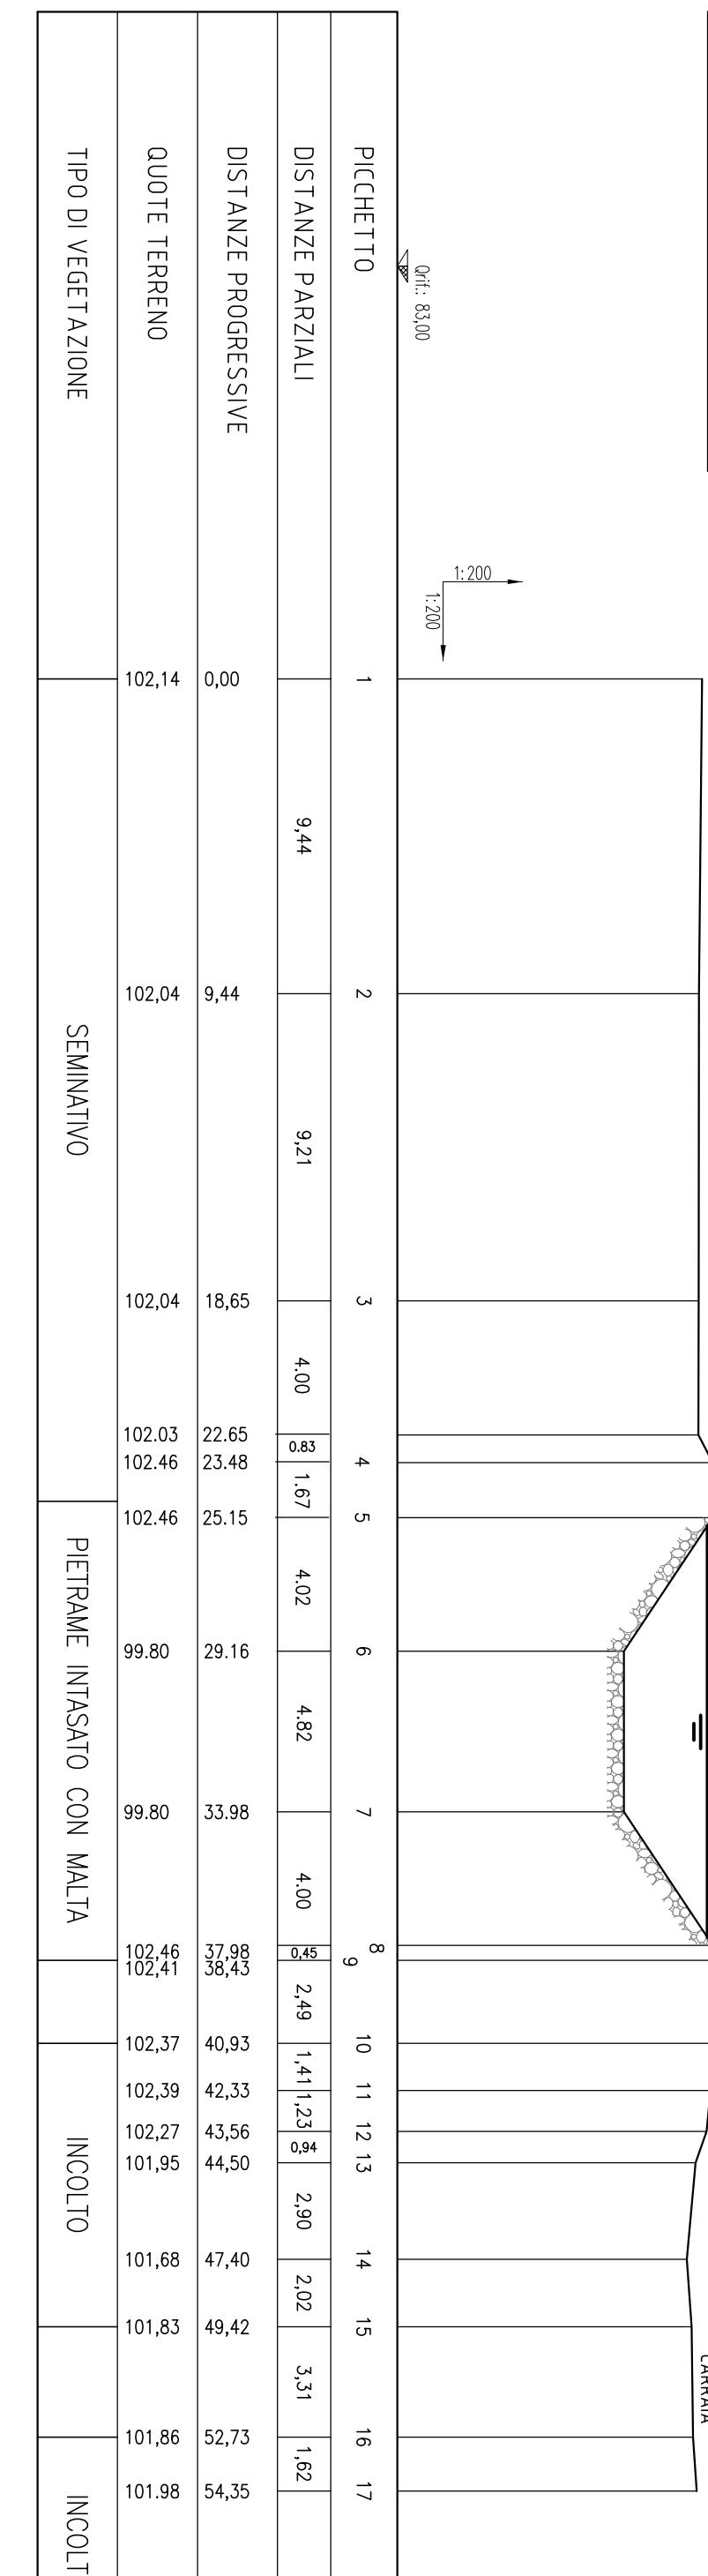


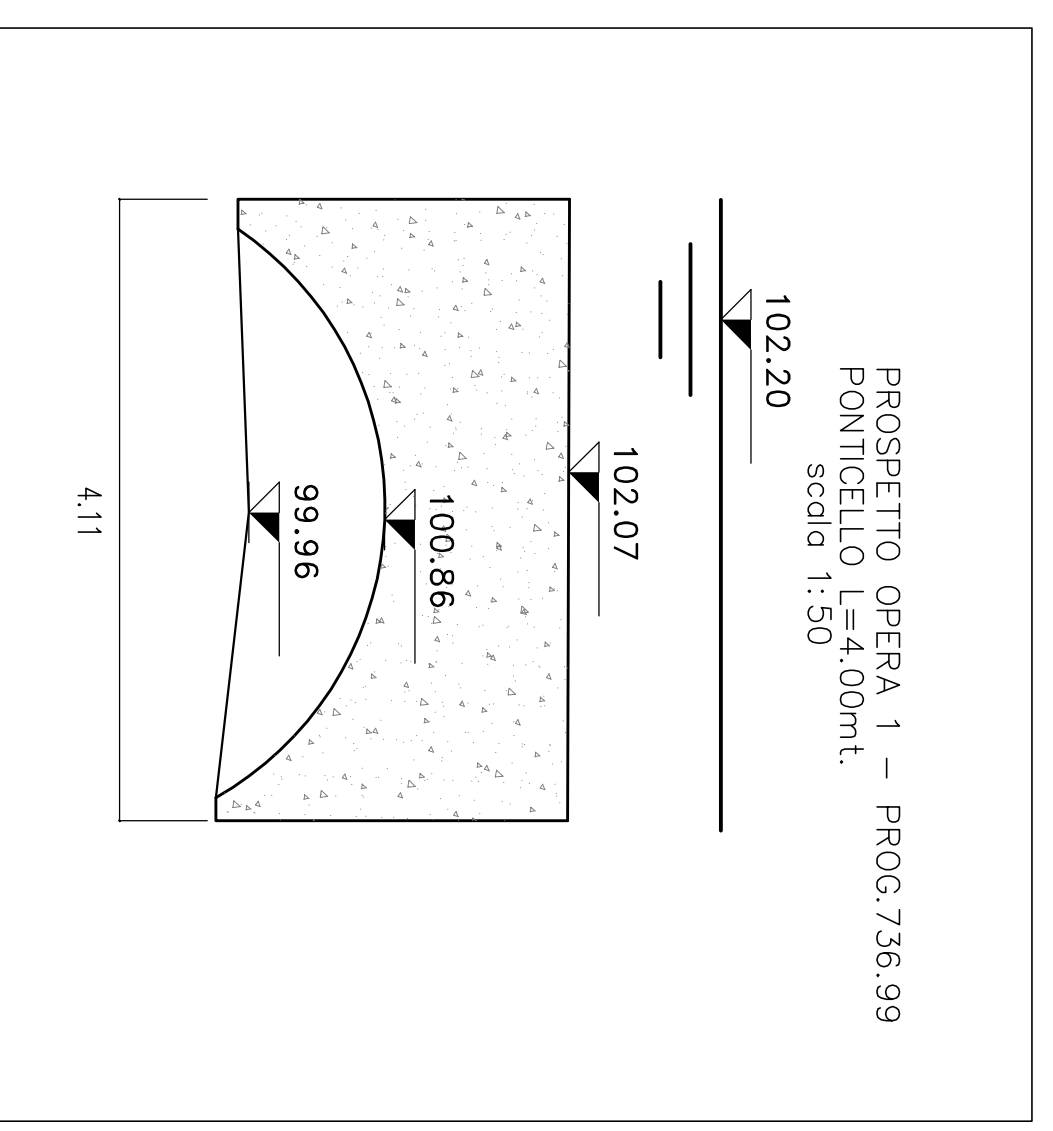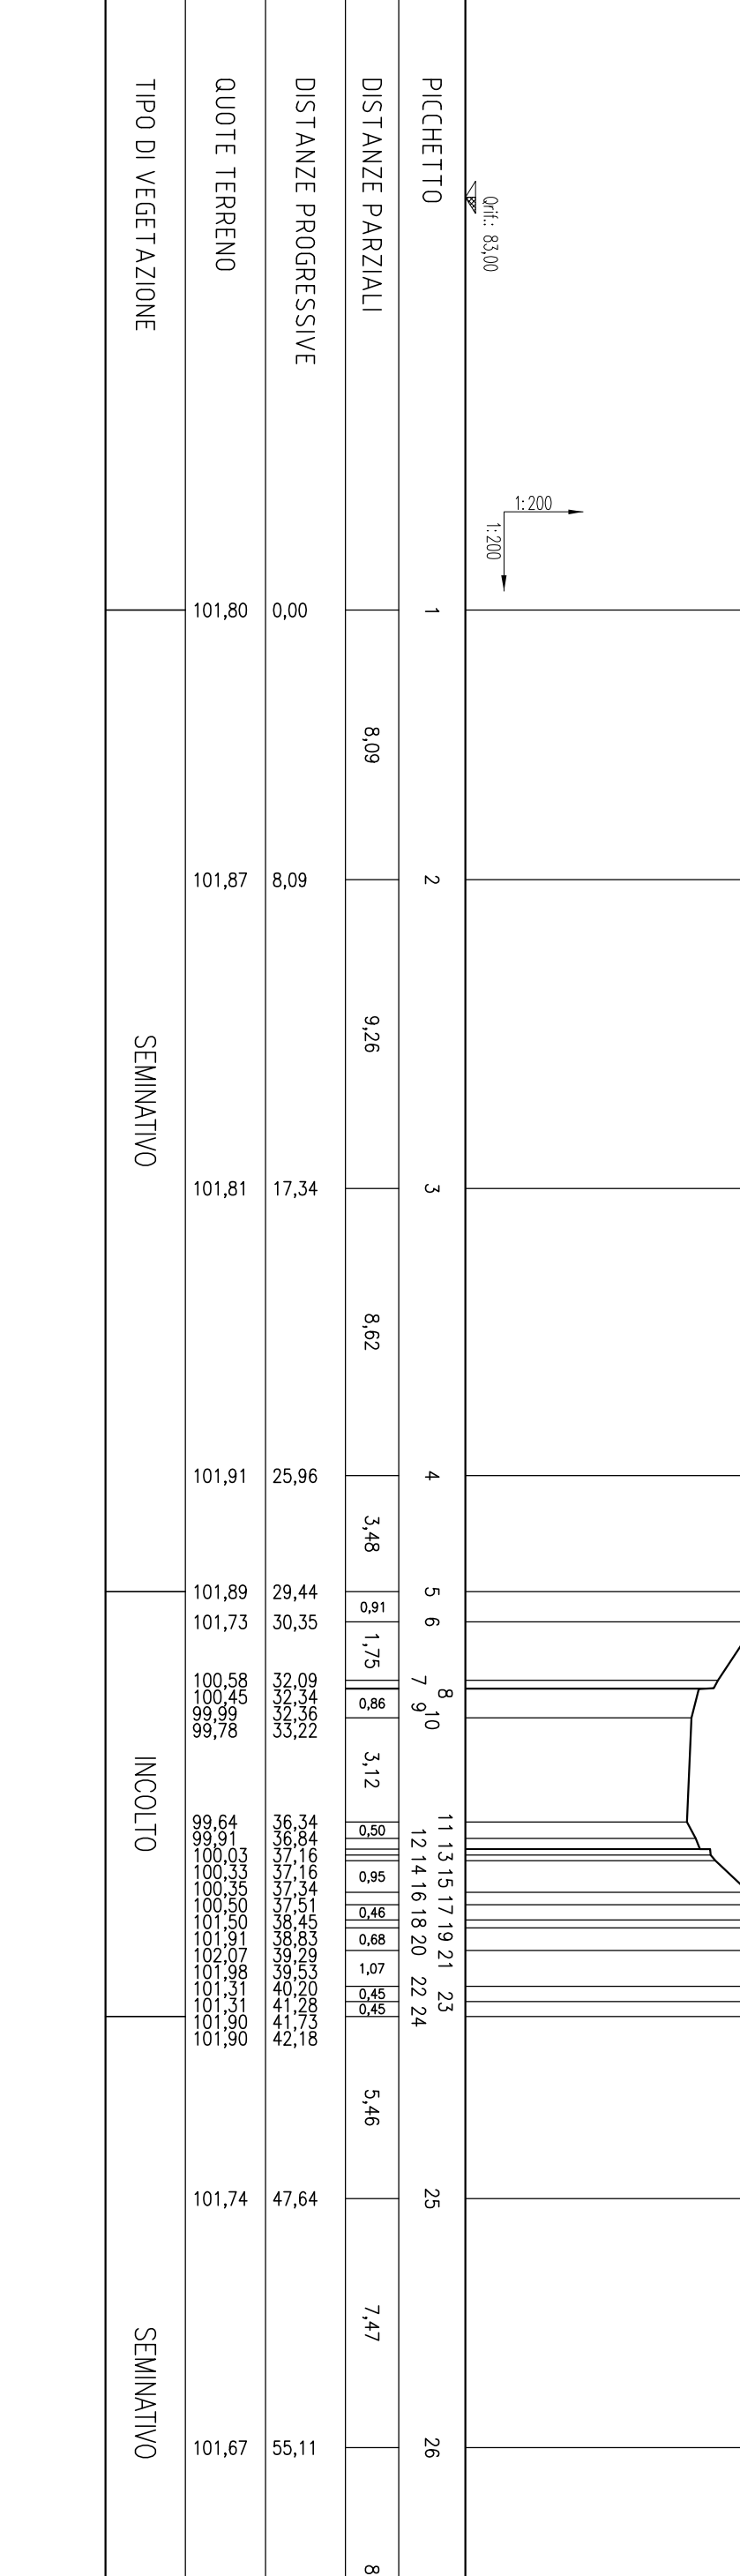

DISEGNI DI RIFERIMENTO









