

DISEGNI DI RIFERIMENTO


Table with 2 columns: DESCRIZIONE, CODICE. Lists various drawing codes and their descriptions.

NOTE GENERALI

- List of general notes regarding the drawing, including references to other drawings and specific instructions.

CARATTERISTICHE DEI MATERIALI

Table with 2 columns: LEGENDA, symbols. Defines symbols used in the drawing for verticality, slope, etc.

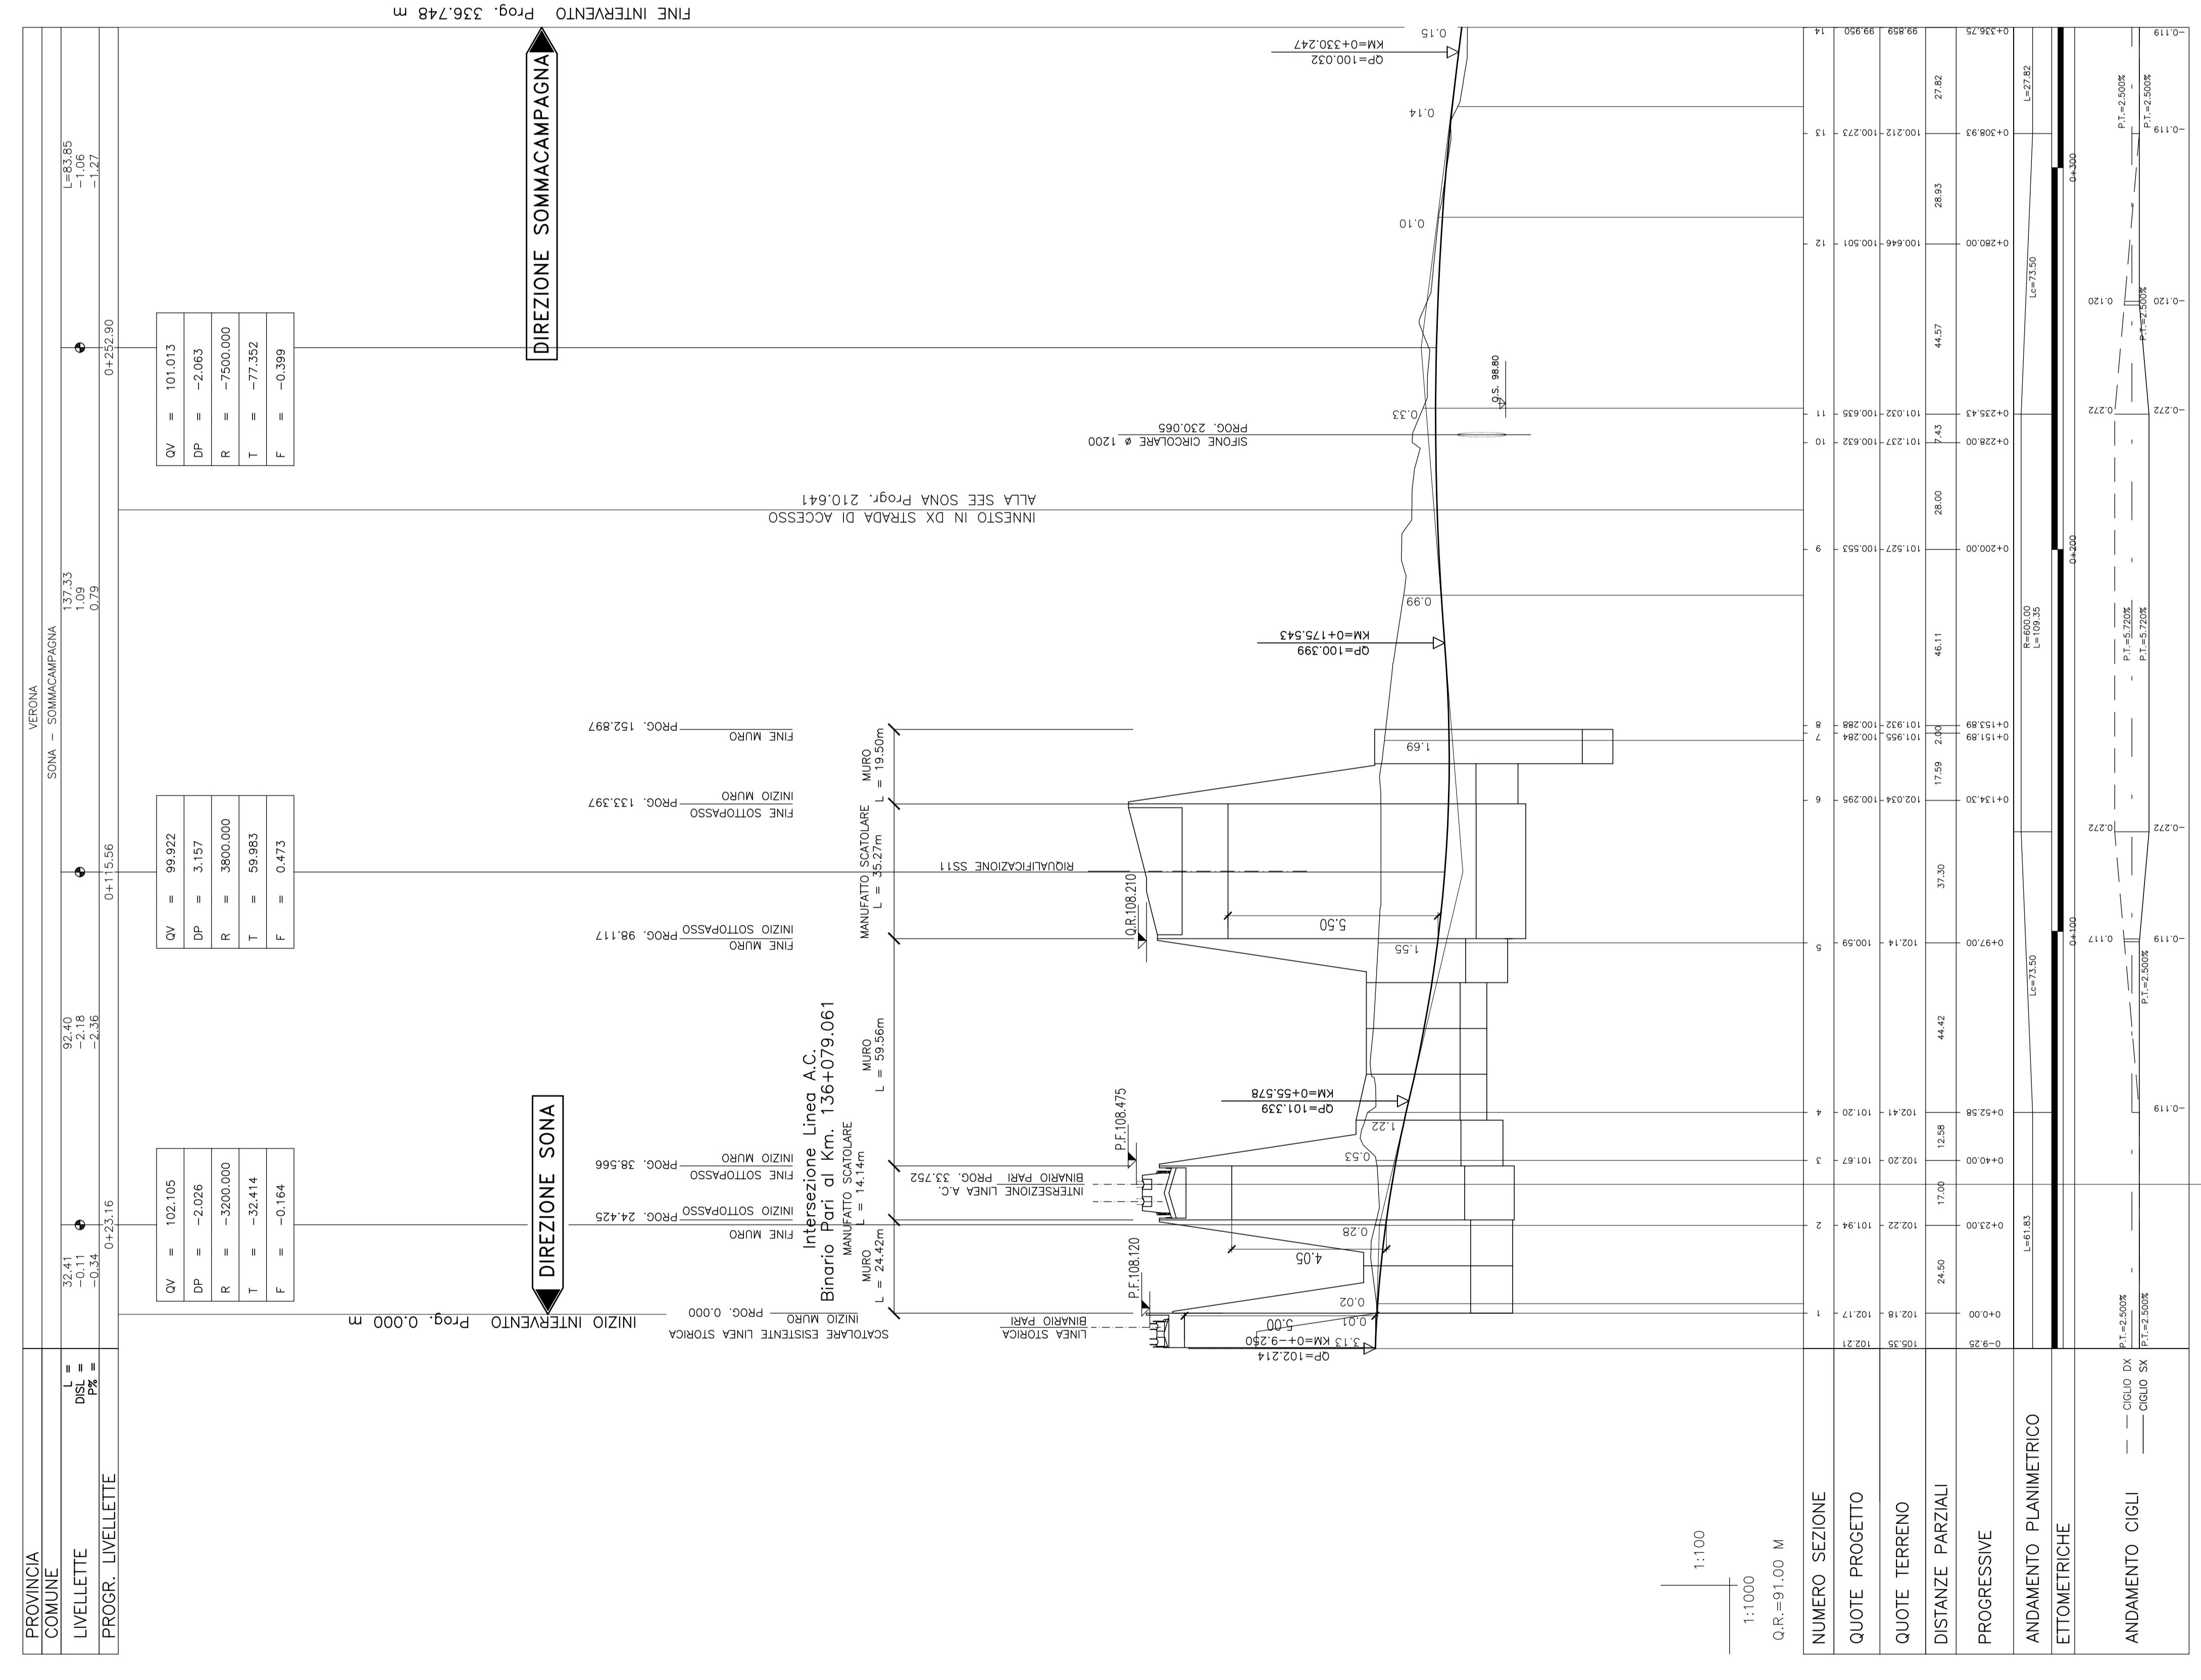


1:100
O.R.=91,00 M

Table with 2 columns: NUMERO SEZIONE, QUOTE PROGETTO, QUOTE TERRENO, DISTANZE PARZIALI, PROGRESSIVE, ANDAMENTO PLANIMETRICO, ETTOMETRICHE, ANDAMENTO CIGLI. Provides numerical data for the track sections.



ATA SORREGIANZA
GENERAL CONTRACTOR:
INFRASTRUTTURE FERROVIARIE STRATEGICHE DEFINITE DALLA LEGGE OBIETTIVO N. 443/01
LINEA A.V./A.C. TORINO - VENEZIA Tratta MILANO - VERONA
Lotto funzionale Brescia-Verona
PROGETTO DEFINITIVO

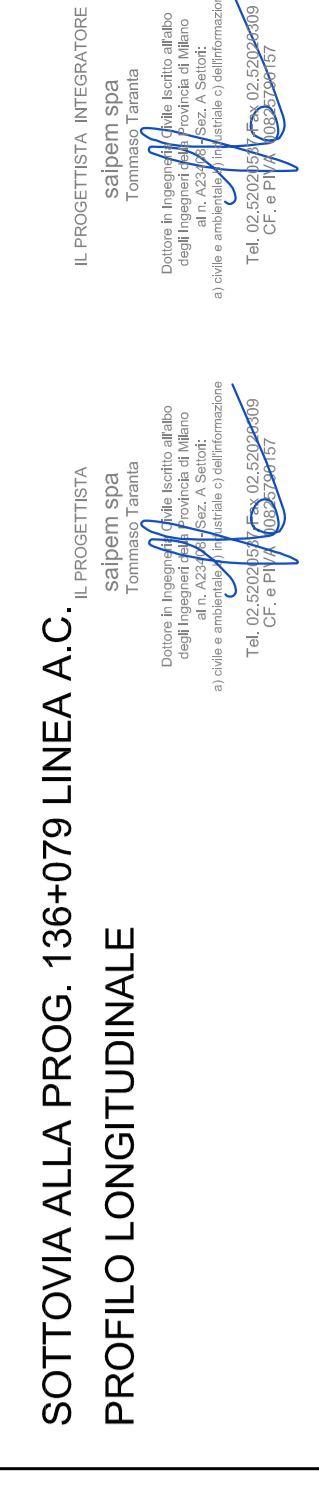

Administrative table containing project details: COMMITTEE (ALTA SORREGIANZA), LOTTO (00), FASE (D), ENTE (E2), TIPOLOGIA (F7), OPERAZIONE (SL9300), PROG. REV. (001), and SCALE (1:1000/100). It also includes a revision table and a signature table.