


Table with 2 columns: DESCRIZIONE and CODICE. Lists various technical drawing sheets and their corresponding codes.

NOTE GENERALI

CRITERI DI PROGETTO

- Technical specifications for drainage systems, including criteria for slope, material, and installation details.

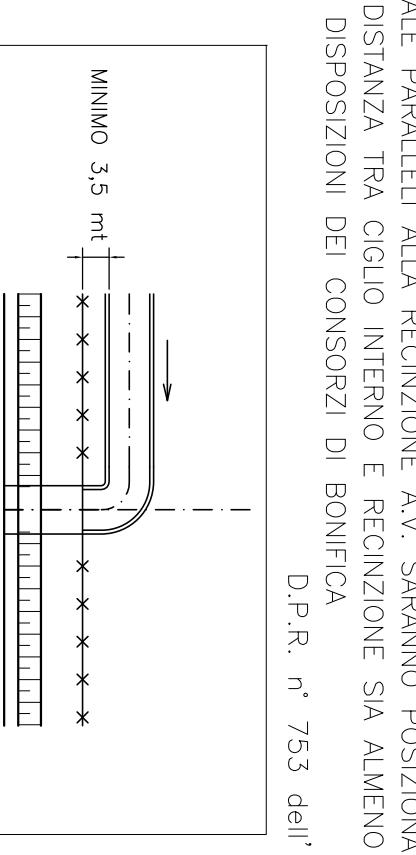

- Legend for symbols used in the drainage system drawings, including symbols for manholes, inlets, and various types of drainage channels.

CARATTERISTICHE DEI MATERIALI

- Detailed list of materials and their characteristics for the drainage system, including concrete, steel, and various types of channels and manholes.

General contractor information section including logos for ITALFERRA and Capar die, and contact details for the project.

Linea A.C. MILANO-VERONA
P.L. PLANIMETRIA SISTEMAZIONI IDRAULICHE DI LINEA
TAV. 53-DA KM 69+024.970 A KM 69+824.970

Table with project metadata including drawing number (I105), scale (1:1.000), and revision history.

Administrative and legal information section including logos for the Italian Republic and the project's legal framework.

