


	SE RTN Esistente "Castellaneta 380"
	Ampliamento 380/36kV - SE RTN Esistente "Castellaneta 380"

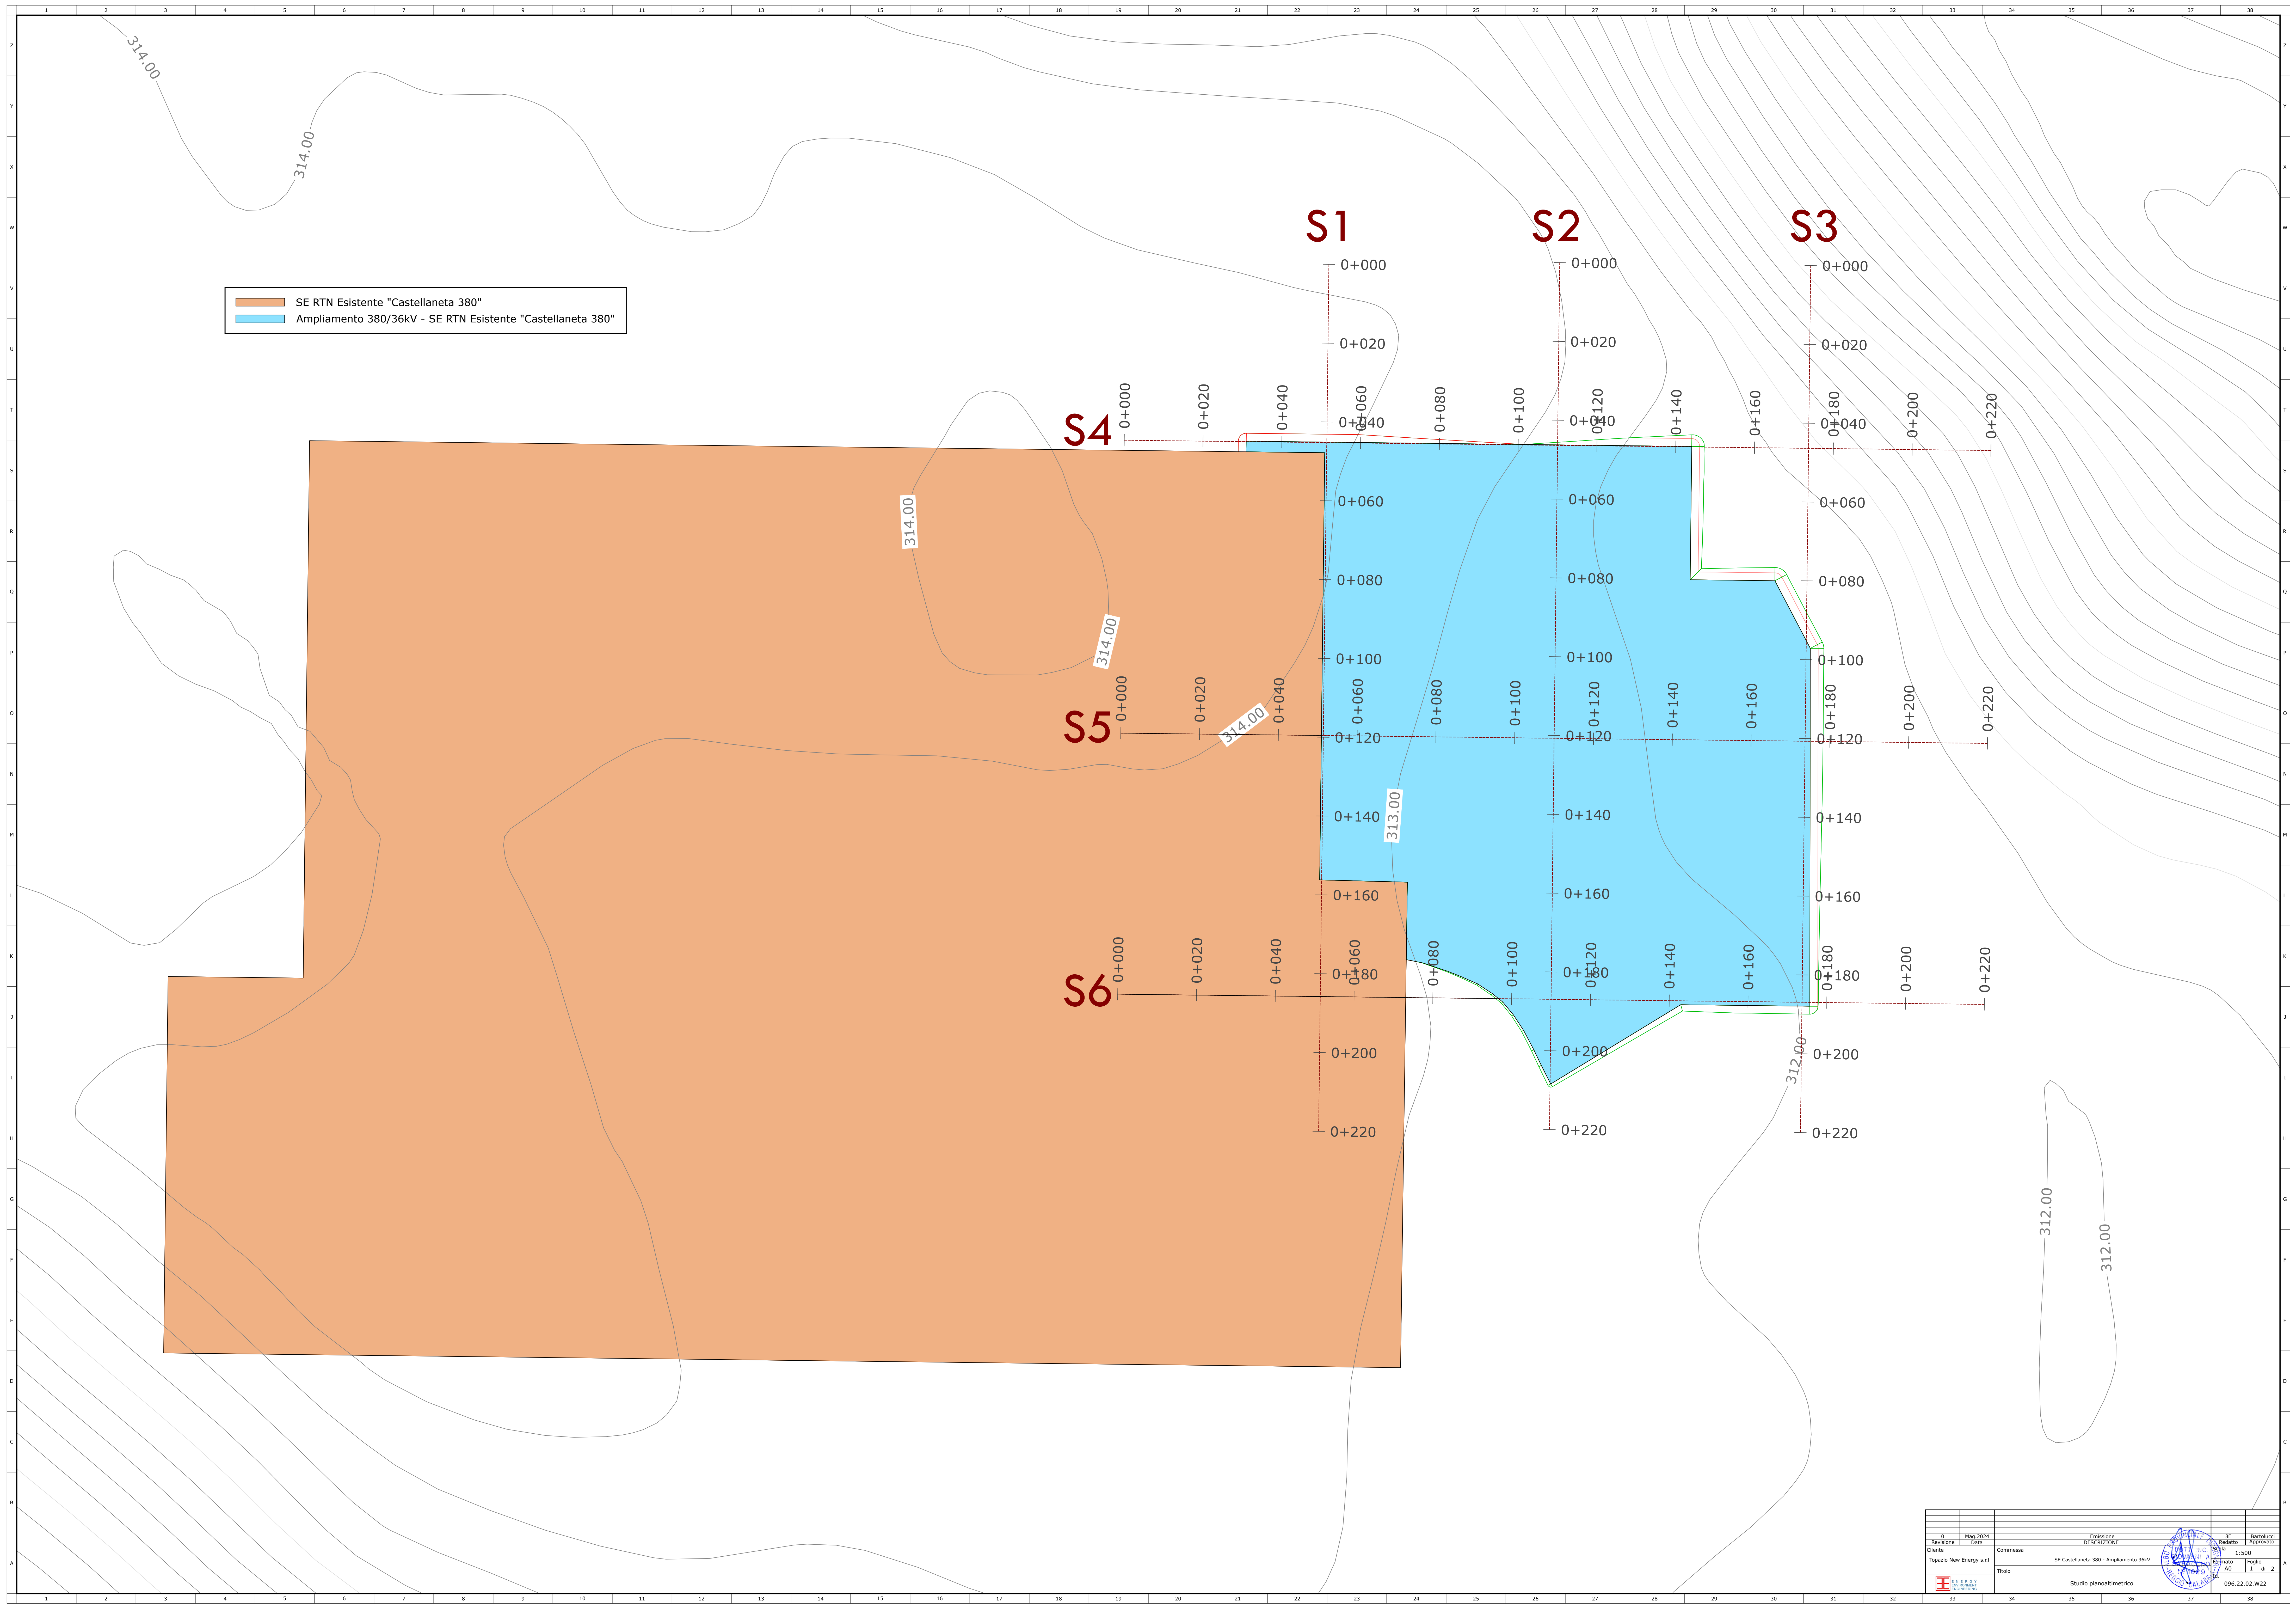


Rev. 01	Mag. 2024	Revisione	SE	Intervento
Disegnata	DAVE	Disegnata	SE	Intervento
Cliente	Topazio New Energy s.r.l.	Commessa	SE Castellaneta 380 - Ampliamento 36kV	Scala
				1:500
		Titolo	SE Castellaneta 380 - Ampliamento 36kV	Foglio
				11 - di 2
				096.22.02.W22


Ampliamento a 36kV "Castellaneta 380"

QUOTA PIAZZALE +313.00m slm
Cut █ **Fill** █ **Net** █
1484.52 Cu. M. 10382.04 Cu. M. Fill: 8897.52 Cu. M.


S1

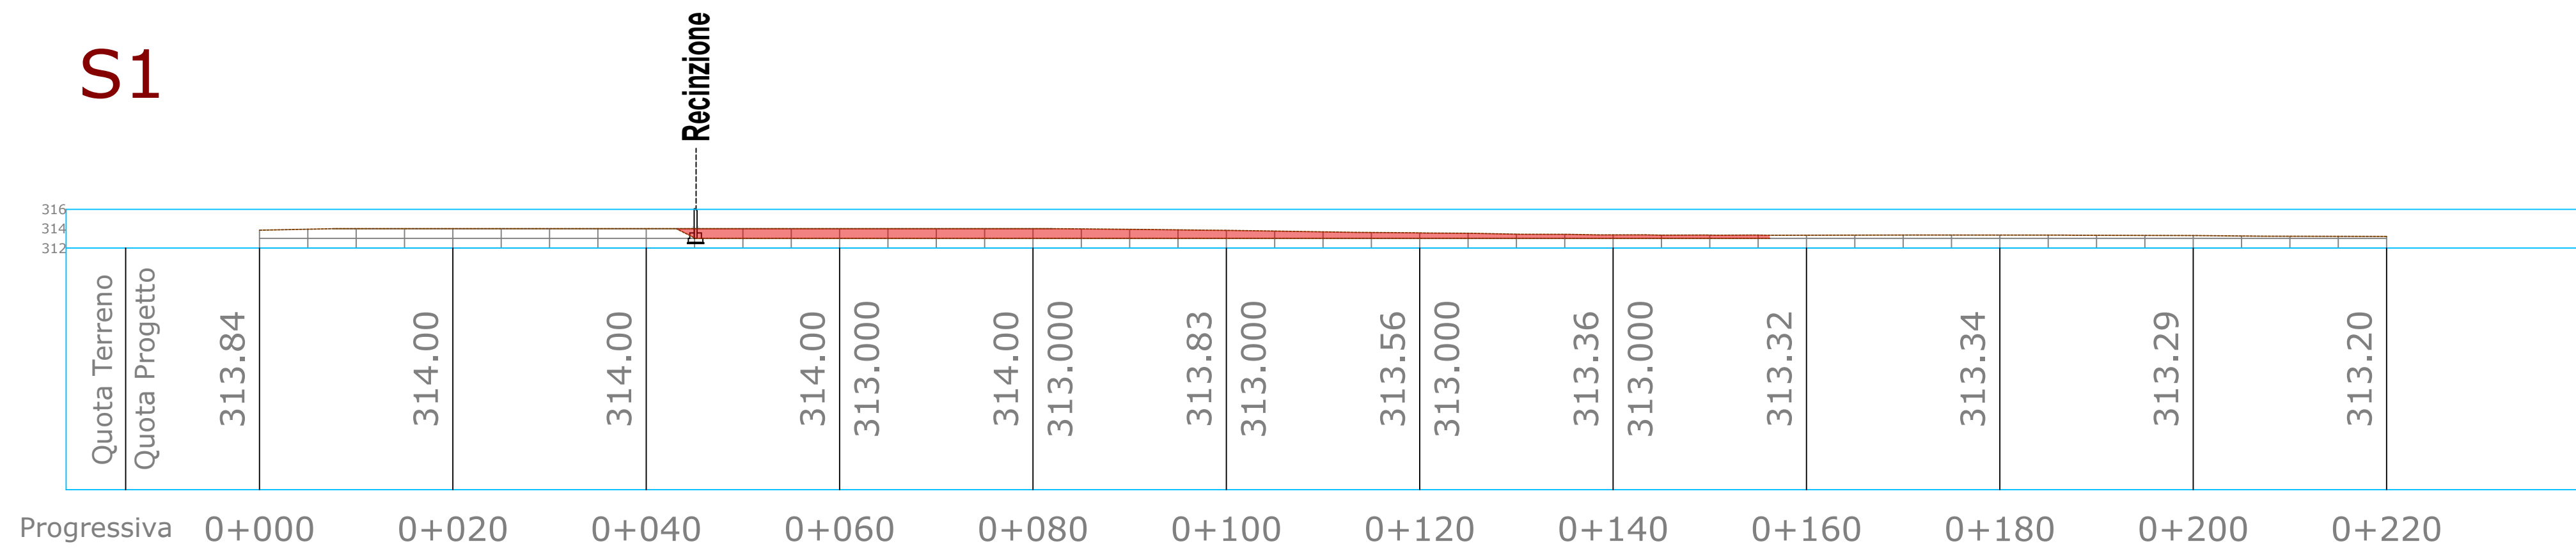


S4

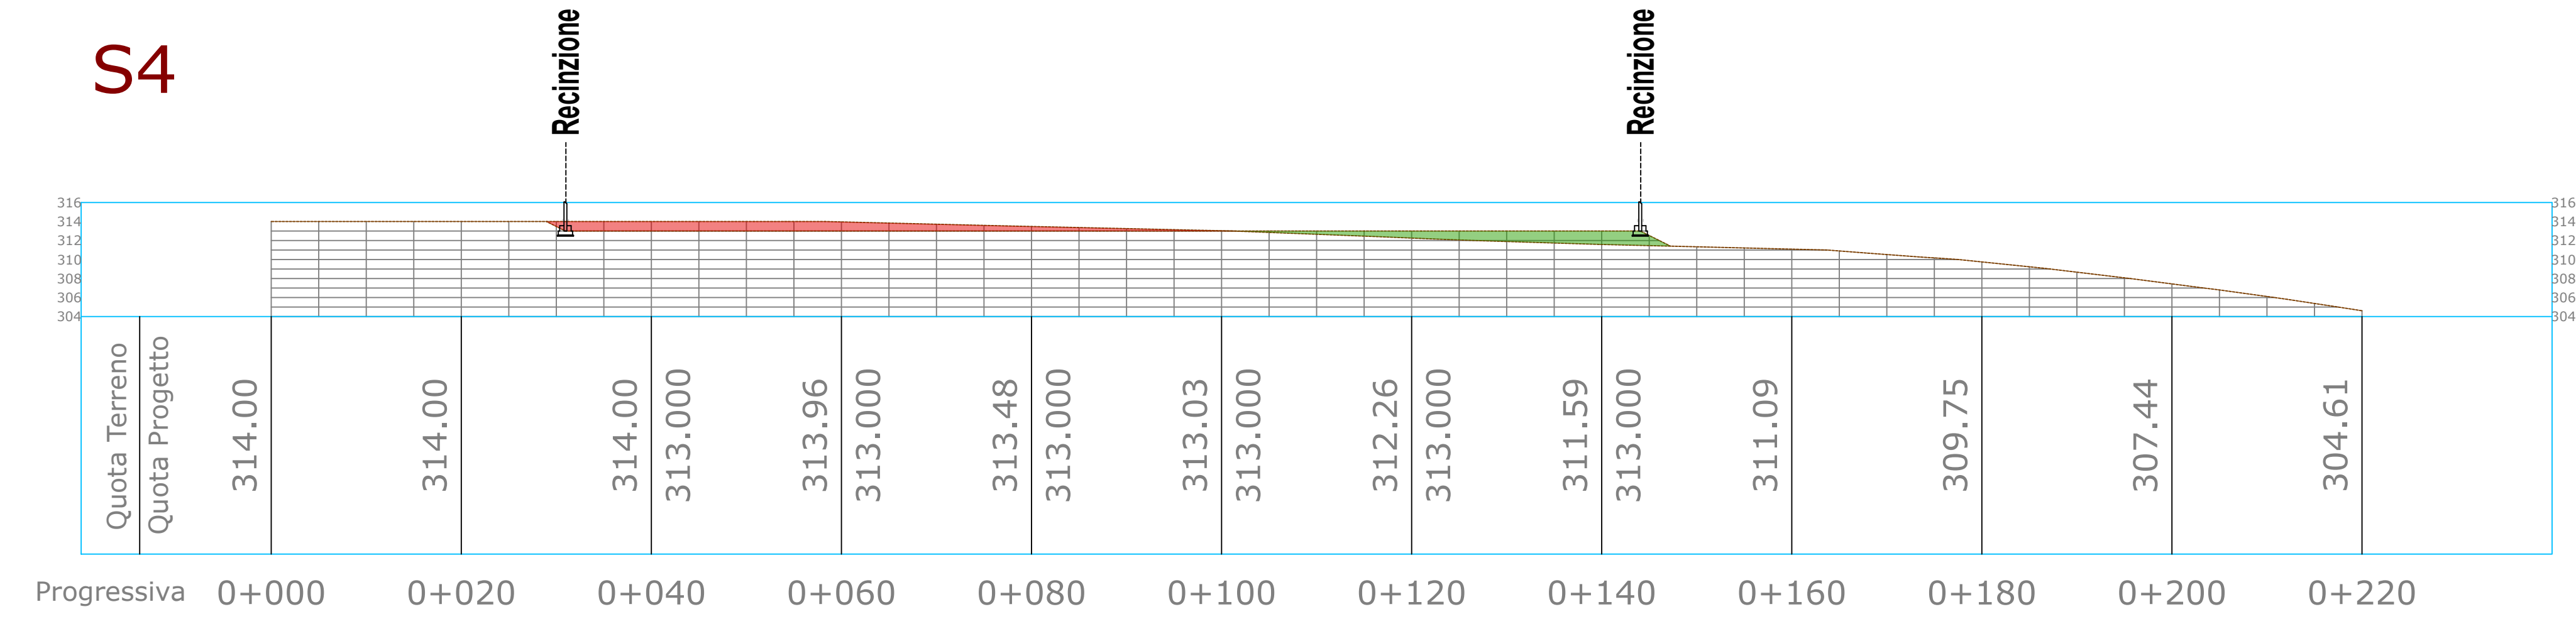


S2

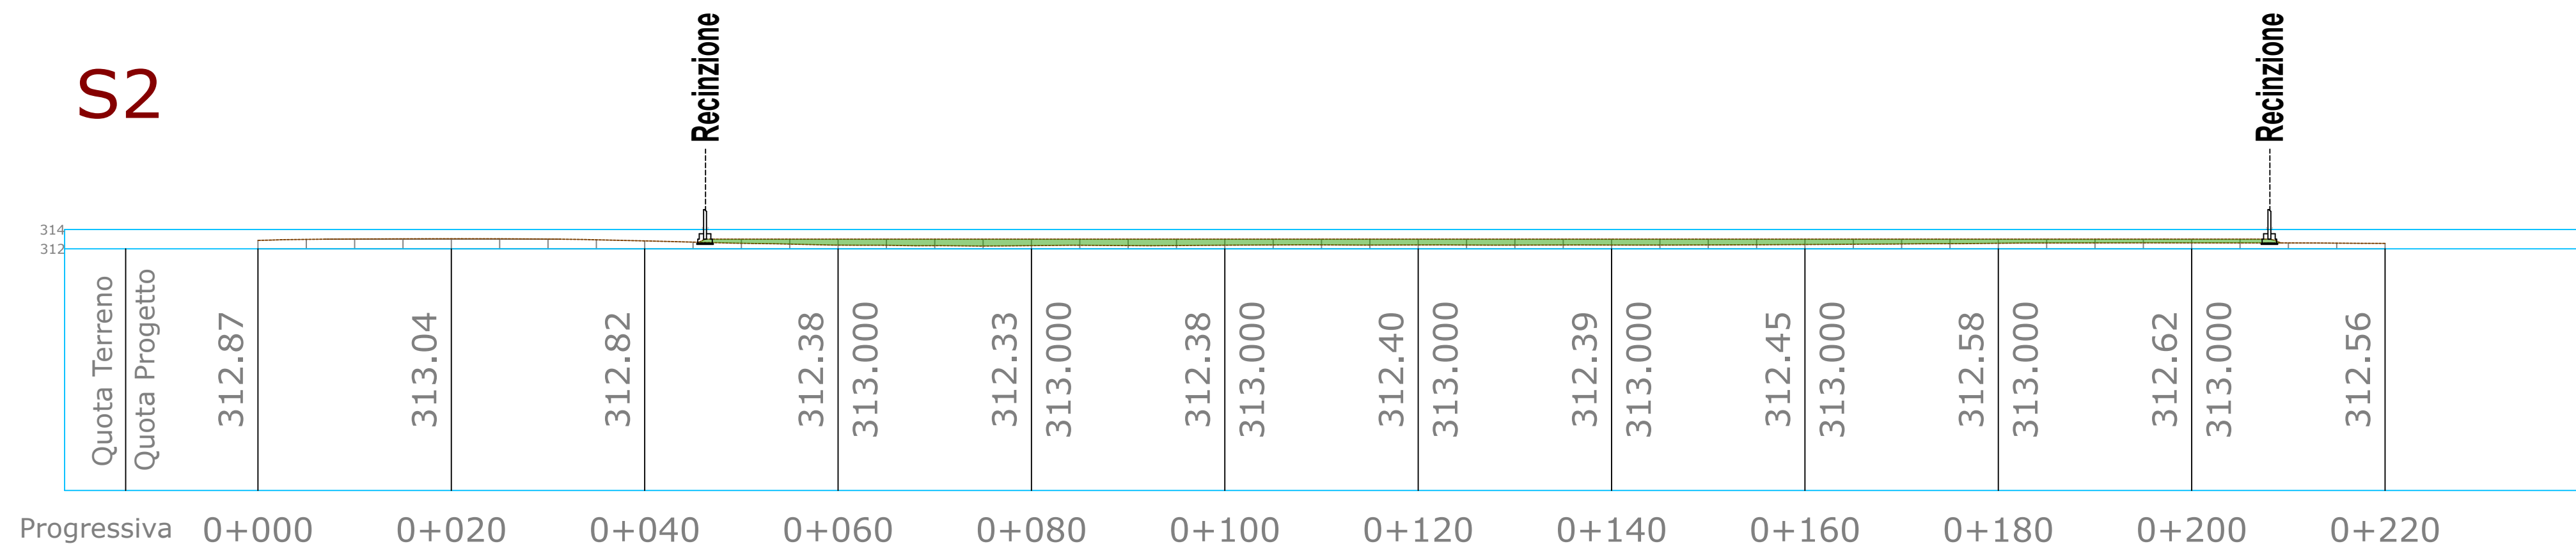

S5

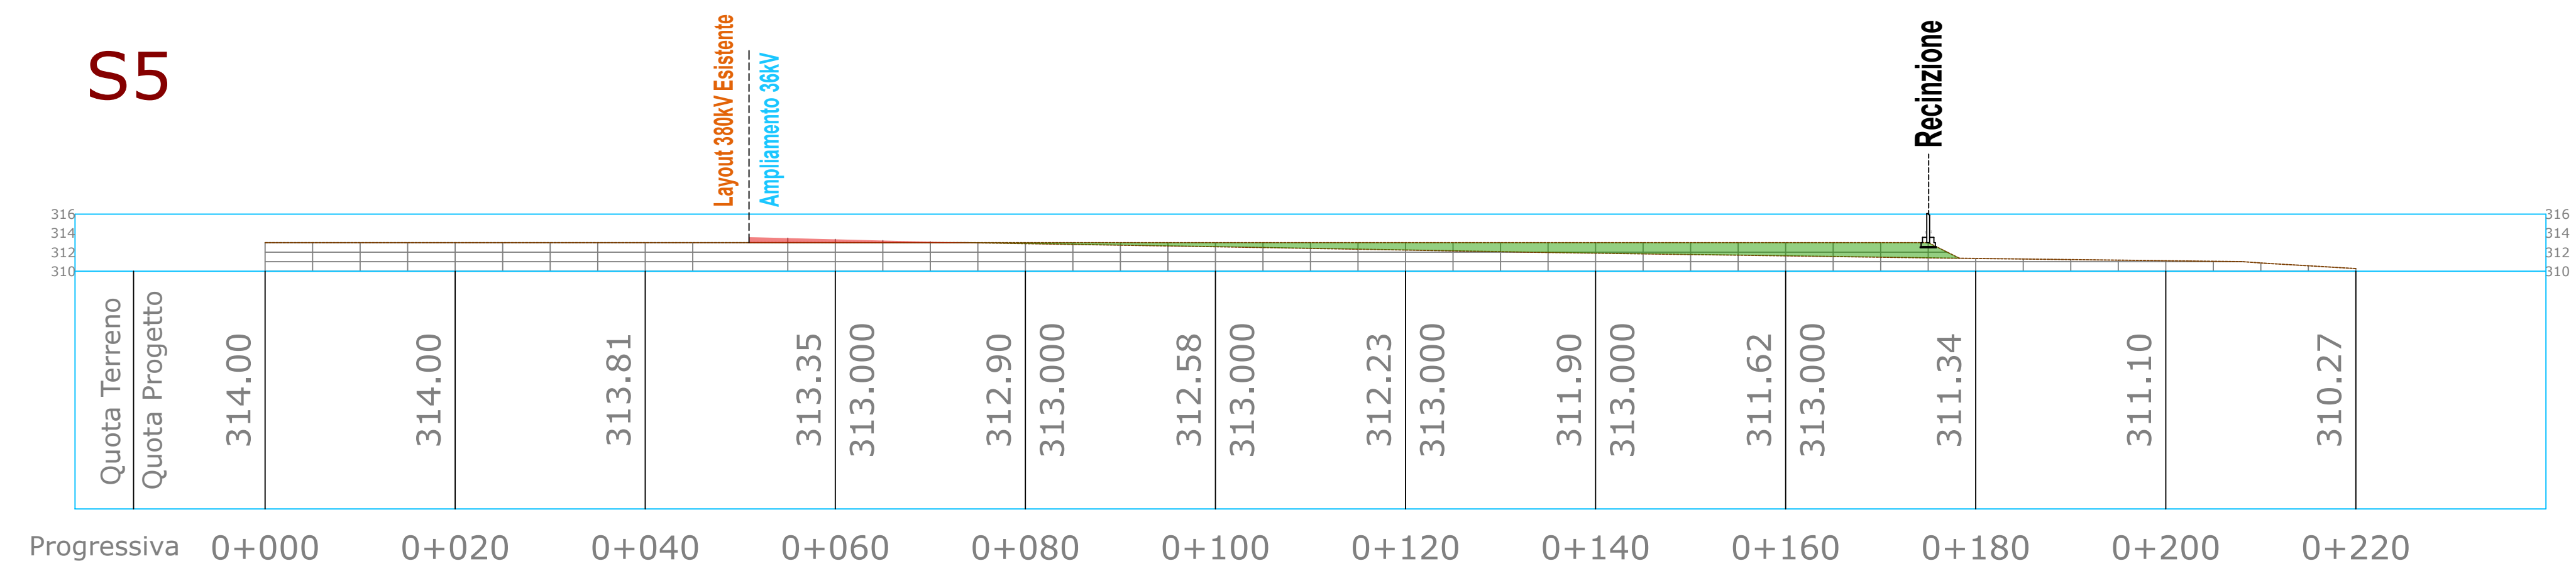

S3

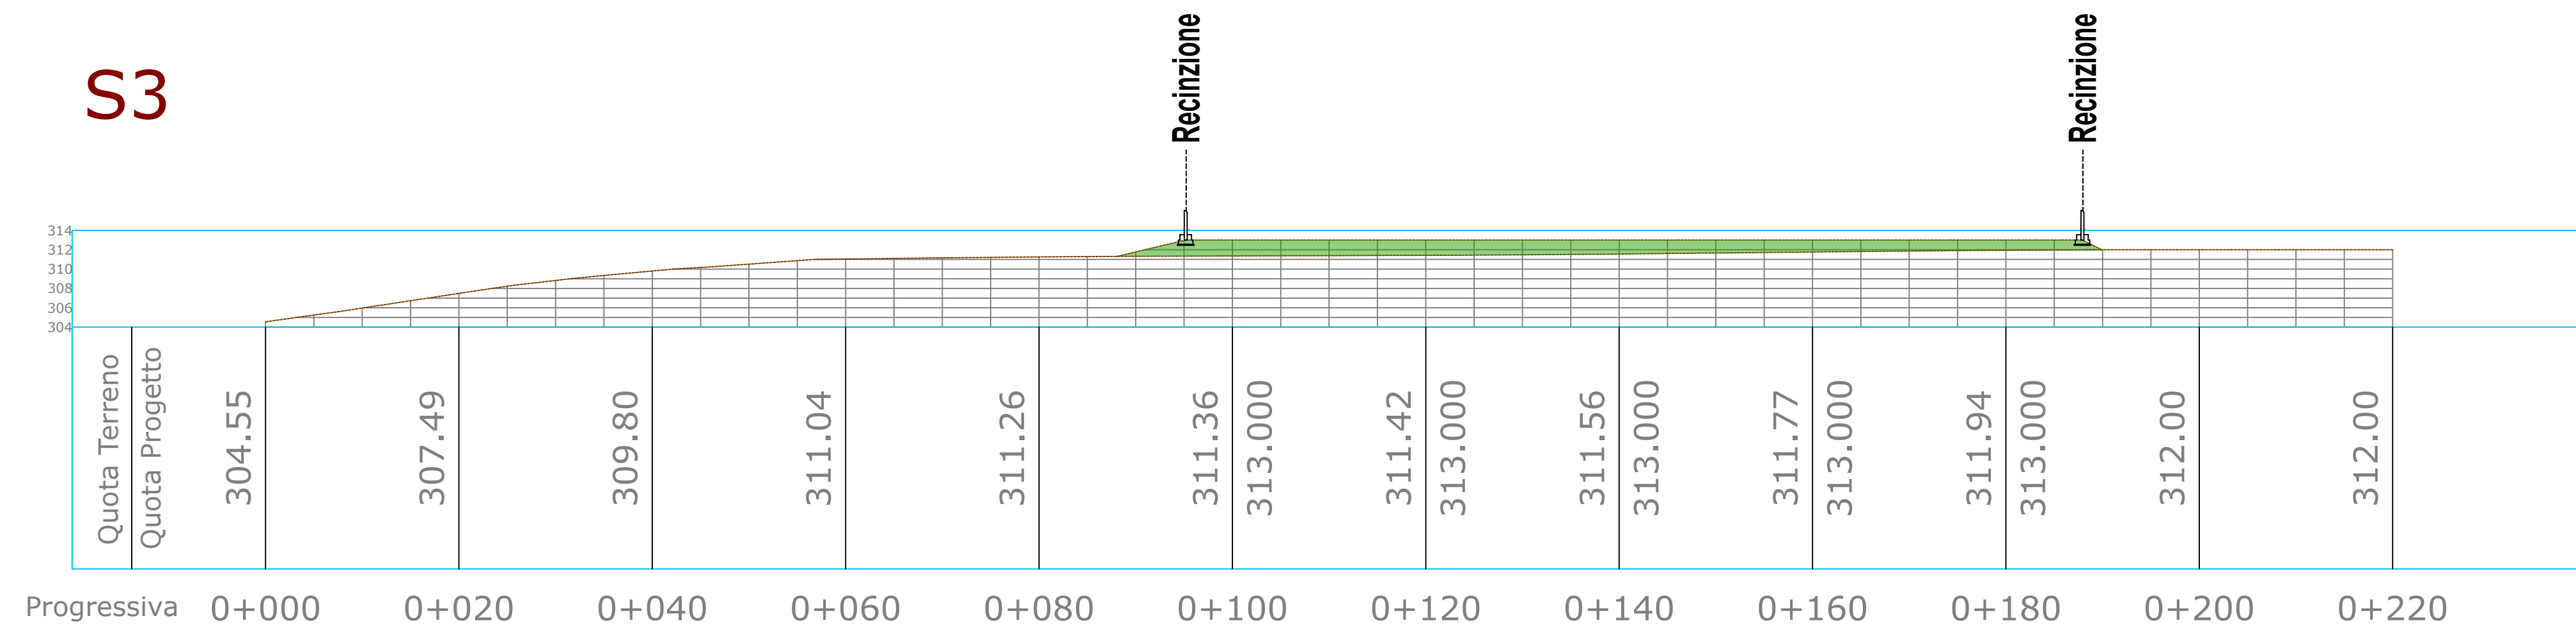

S6

