


Provincia	REGGIO CALABRIA										VILLA SAN GIOVANNI		CAMPO CALABRO					
Comune	SCILLA																	


----------------------------	-------------------------------	-------------------------------	-------------------------------	-------------------------------	-------------------------------	-------------------------------	-------------------------------	-------------------------------	-------------------------------	-------------------------------	-------------------------------	-------------------------------	-------------------------------	-------------------------------	-------------------------------	-------------------------------	------------------------------

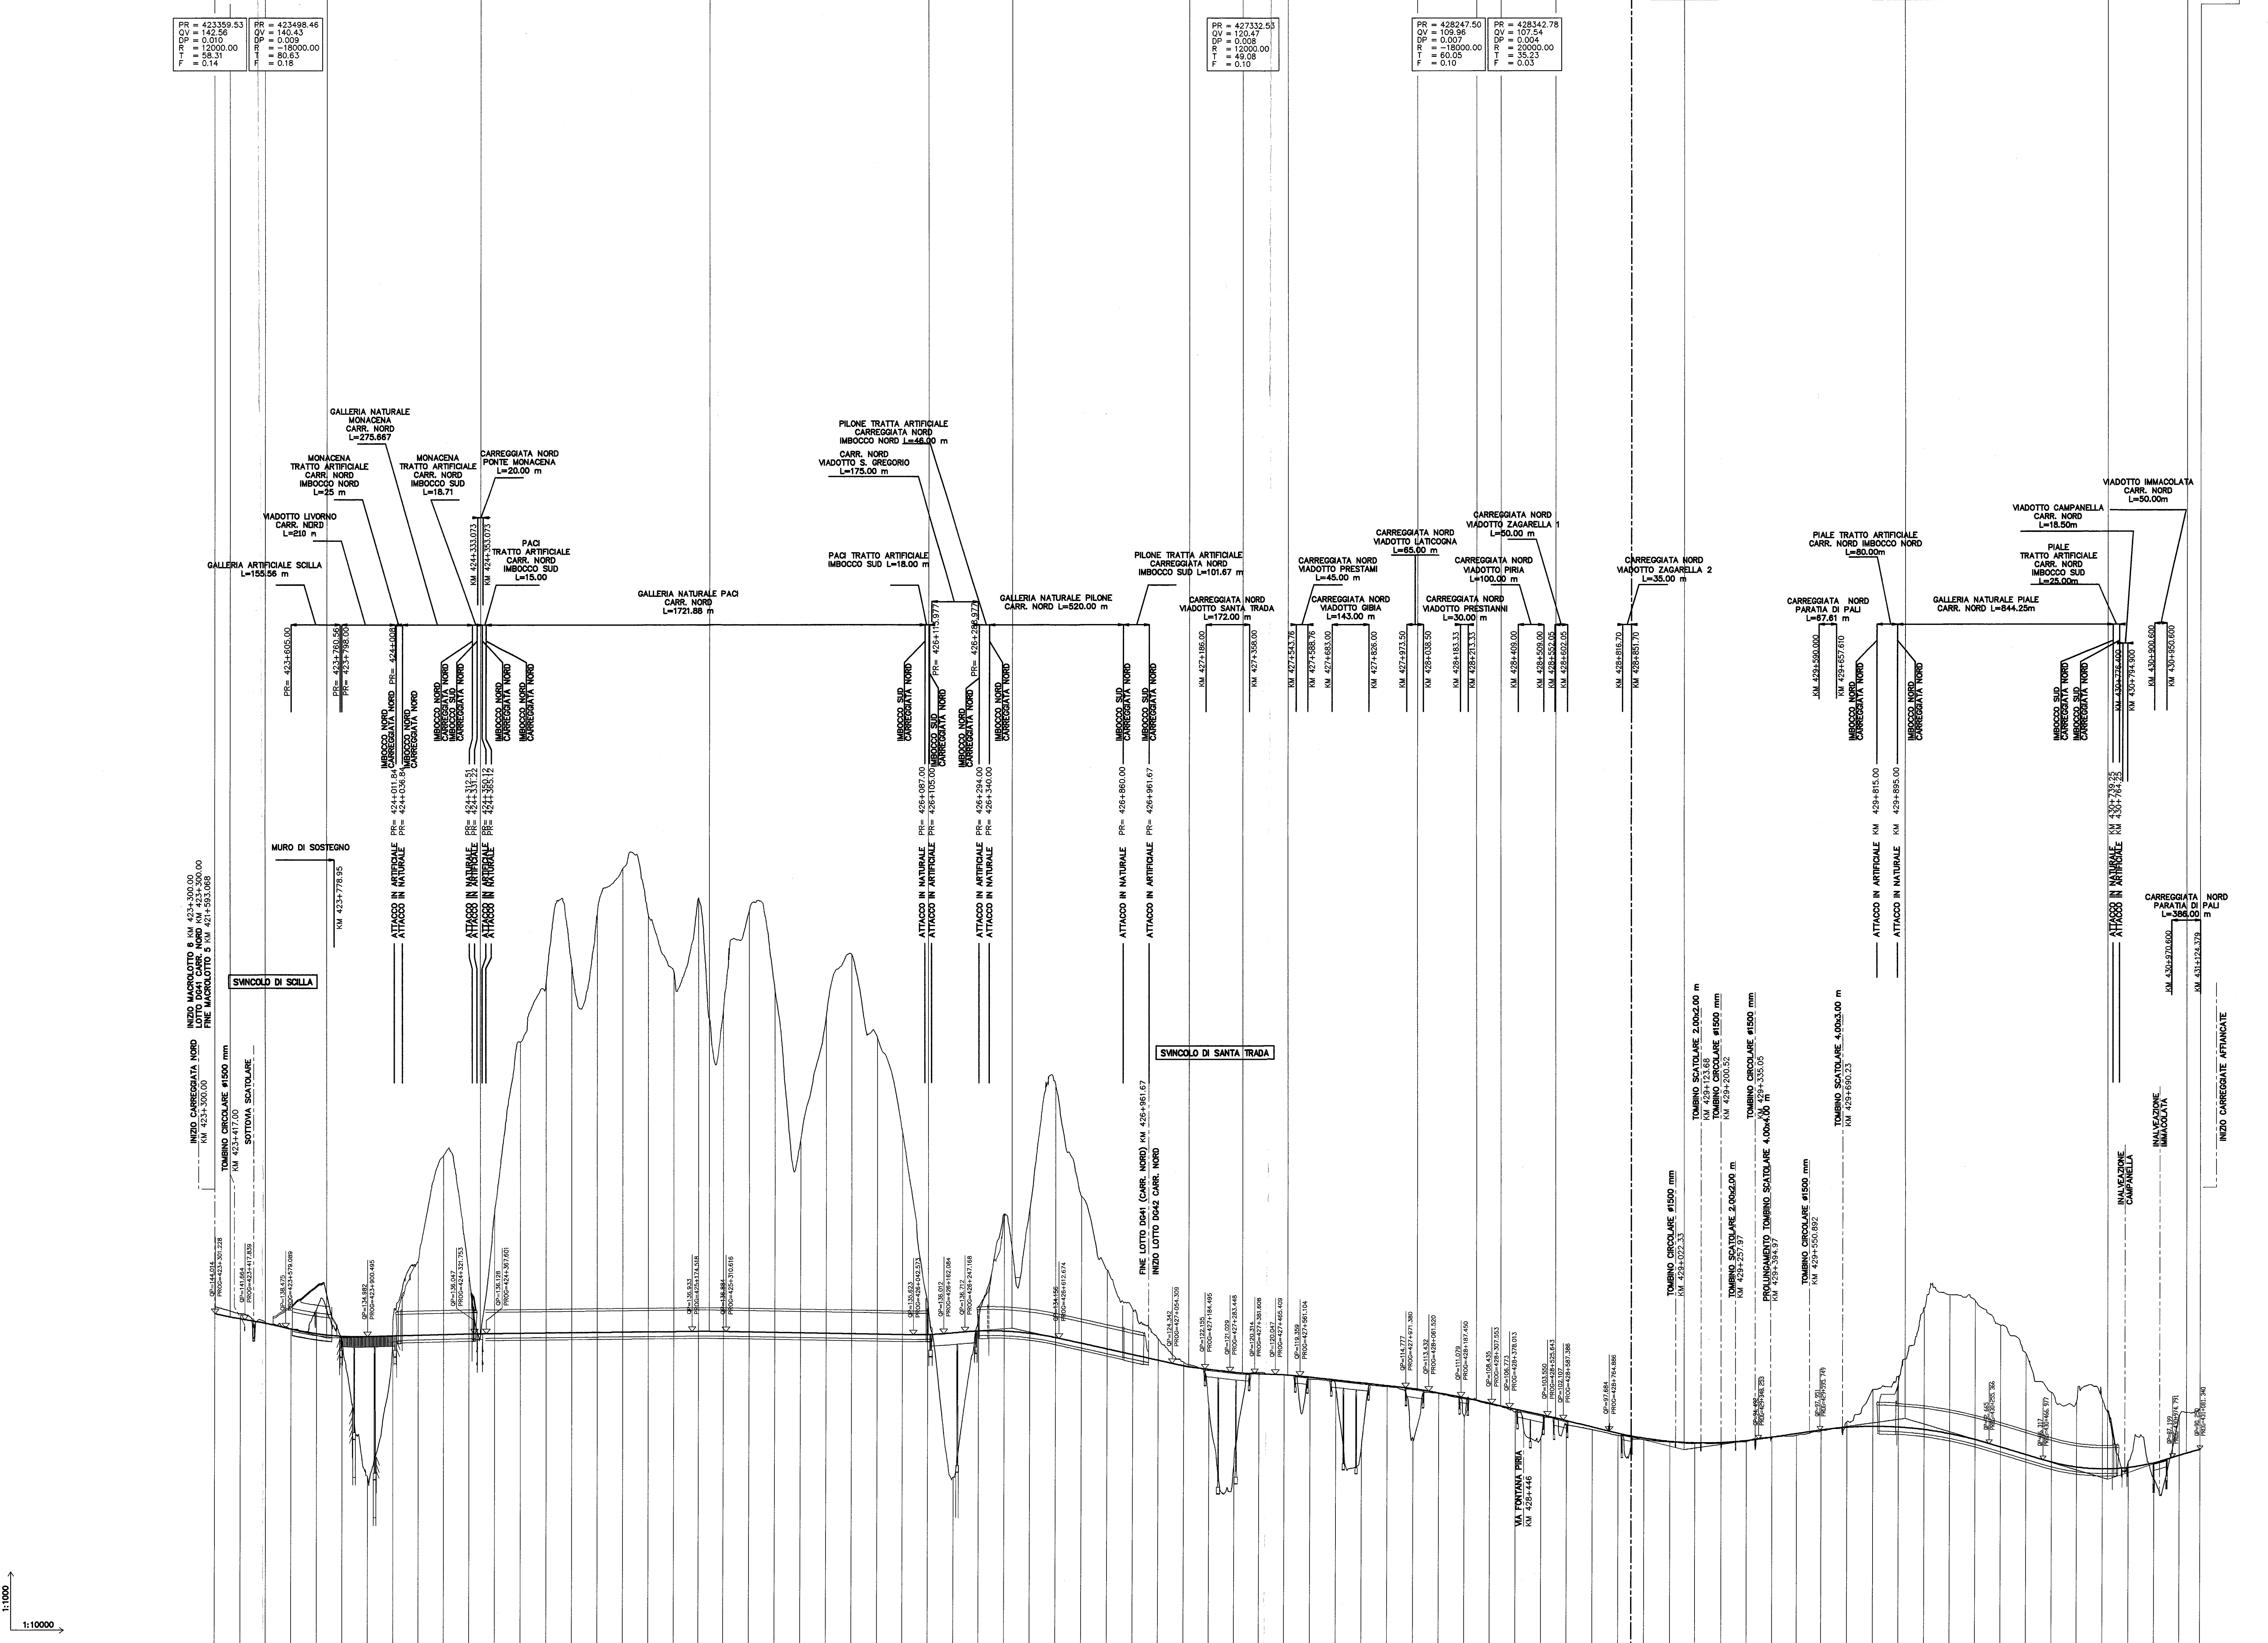

QUOTE PROGETTO	QUOTE TERRENO	ETTOMETRICHE	CHILOMETRICHE	PROGRESSIVE	ANDAMENTO PLANIMETRICO
