


EQUIPMENT LIST

ITEM N°	DESCRIPTION	ELEVATION
DEWAXING FRACTIONATOR COLUMNS		
5-C-51	FRACTIONATOR	TL EL.108000 (MN)
5-C-52	KEROSENE/GASOL SIDE STRIPPER	TL EL.108000 (MN)
EXCHANGERS		
5-E-53	KERO PRODUCT TRIM COOLER	E EL.
5-E-55	DEWAXATE/FRACT. FEED EXCHANGER	E EL.
5-E-56	GASOL PRODUCT/FRACT. FEED EXCHANGER	E EL.
5-E-59	GASOL PA/FRACT. FEED EXCHANGER	E EL.
5-E-5	MAKE-UP GAS COOLER	E EL.
AIR COOLERS		
5-EA-51	FRACTIONATOR OVERHEAD CONDENSER	BASE EL. 109000
5-EA-52	KERO PRODUCT COOLER	BASE EL. 109000
5-EA-54	DEWAXATE RESIDUE COOLER	BASE EL. 109000
HEATERS		
5-F-51	FRACTIONATOR HEATER	
PUMPS		
5-P-51A/B	FRACTIONATOR NAPHTHA/REFLUX PUMPS	BASE EL. 100200
5-P-52A/B	KEROSENE PRODUCT PUMPS	BASE EL. 100200
5-P-53A/B	GASOL PRODUCT PUMPS	BASE EL. 100200
5-P-54A/B	GASOL PA PUMPS	BASE EL. 100200
5-P-55A/B	DEWAXATE RESIDUE PUMPS	BASE EL. 100200
5-P-57A/B	FRACTIONATOR WATER PUMPS	BASE EL. 100200
VESSELS		
5-V-51	FRACTIONATOR OVERHEAD ACCUMULATOR	BOTTOM EL. 108000 MN
5-V-52	FUEL GAS K.O. DRUM	BASE EL.
5-V-5	MAKE-UP GAS K.O. DRUM	BASE EL.
COMPRESSOR		
5-K01-A/B	MAKE-UP GAS COMPRESSOR	BASE EL.

REFERENCE DRAWINGS

GENERAL NOTES

- ALL DIMENSIONS AND COORDINATES ARE IN MILLIMETERS
- ALL COORDINATES IN BRACKETS ARE REFERRED TO GENERAL
- ELEVATION 0.00 IS REFERRED TO HIGH POINT OF PAVING IS EQUAL TO EL. ABOVE NORMAL SEA LEVEL

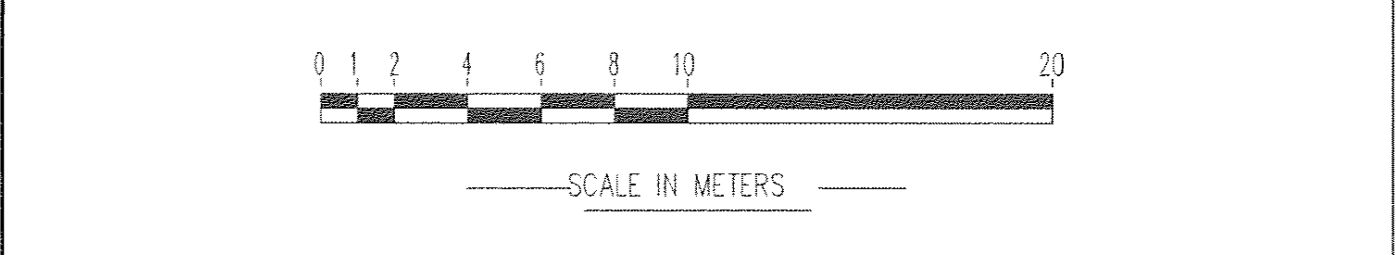

FOSTER WHEELER

THIS DRAWING IS THE PROPERTY OF FOSTER WHEELER ITALIANA AND IS LENT WITH OUT CONSIDERATION OTHER THAN THE BROWNSHIP'S AGREEMENT THAT IT SHALL NOT BE REPRODUCED, COPIED, LENT OR DISPOSED OF DIRECTLY OR INDIRECTLY FOR ANY PURPOSE OTHER THAN THAT FOR WHICH IT IS SPECIFICALLY FURNISHED. THE APPARATUS SHOWN IN THE DRAWING IS COVERED BY PATENTS.

REV. DATA DATE DESCRIZIONE / DESCRIPTION DISIGN DRAFT LAYOUT DESIGN APPROV. APPROV.

DEPARTMENT: **FLARE UNIT 23**

DESCRIPTION: **PLOT PLAN MIP PROJECT**

SCALE: 1:200

07002

1/1