

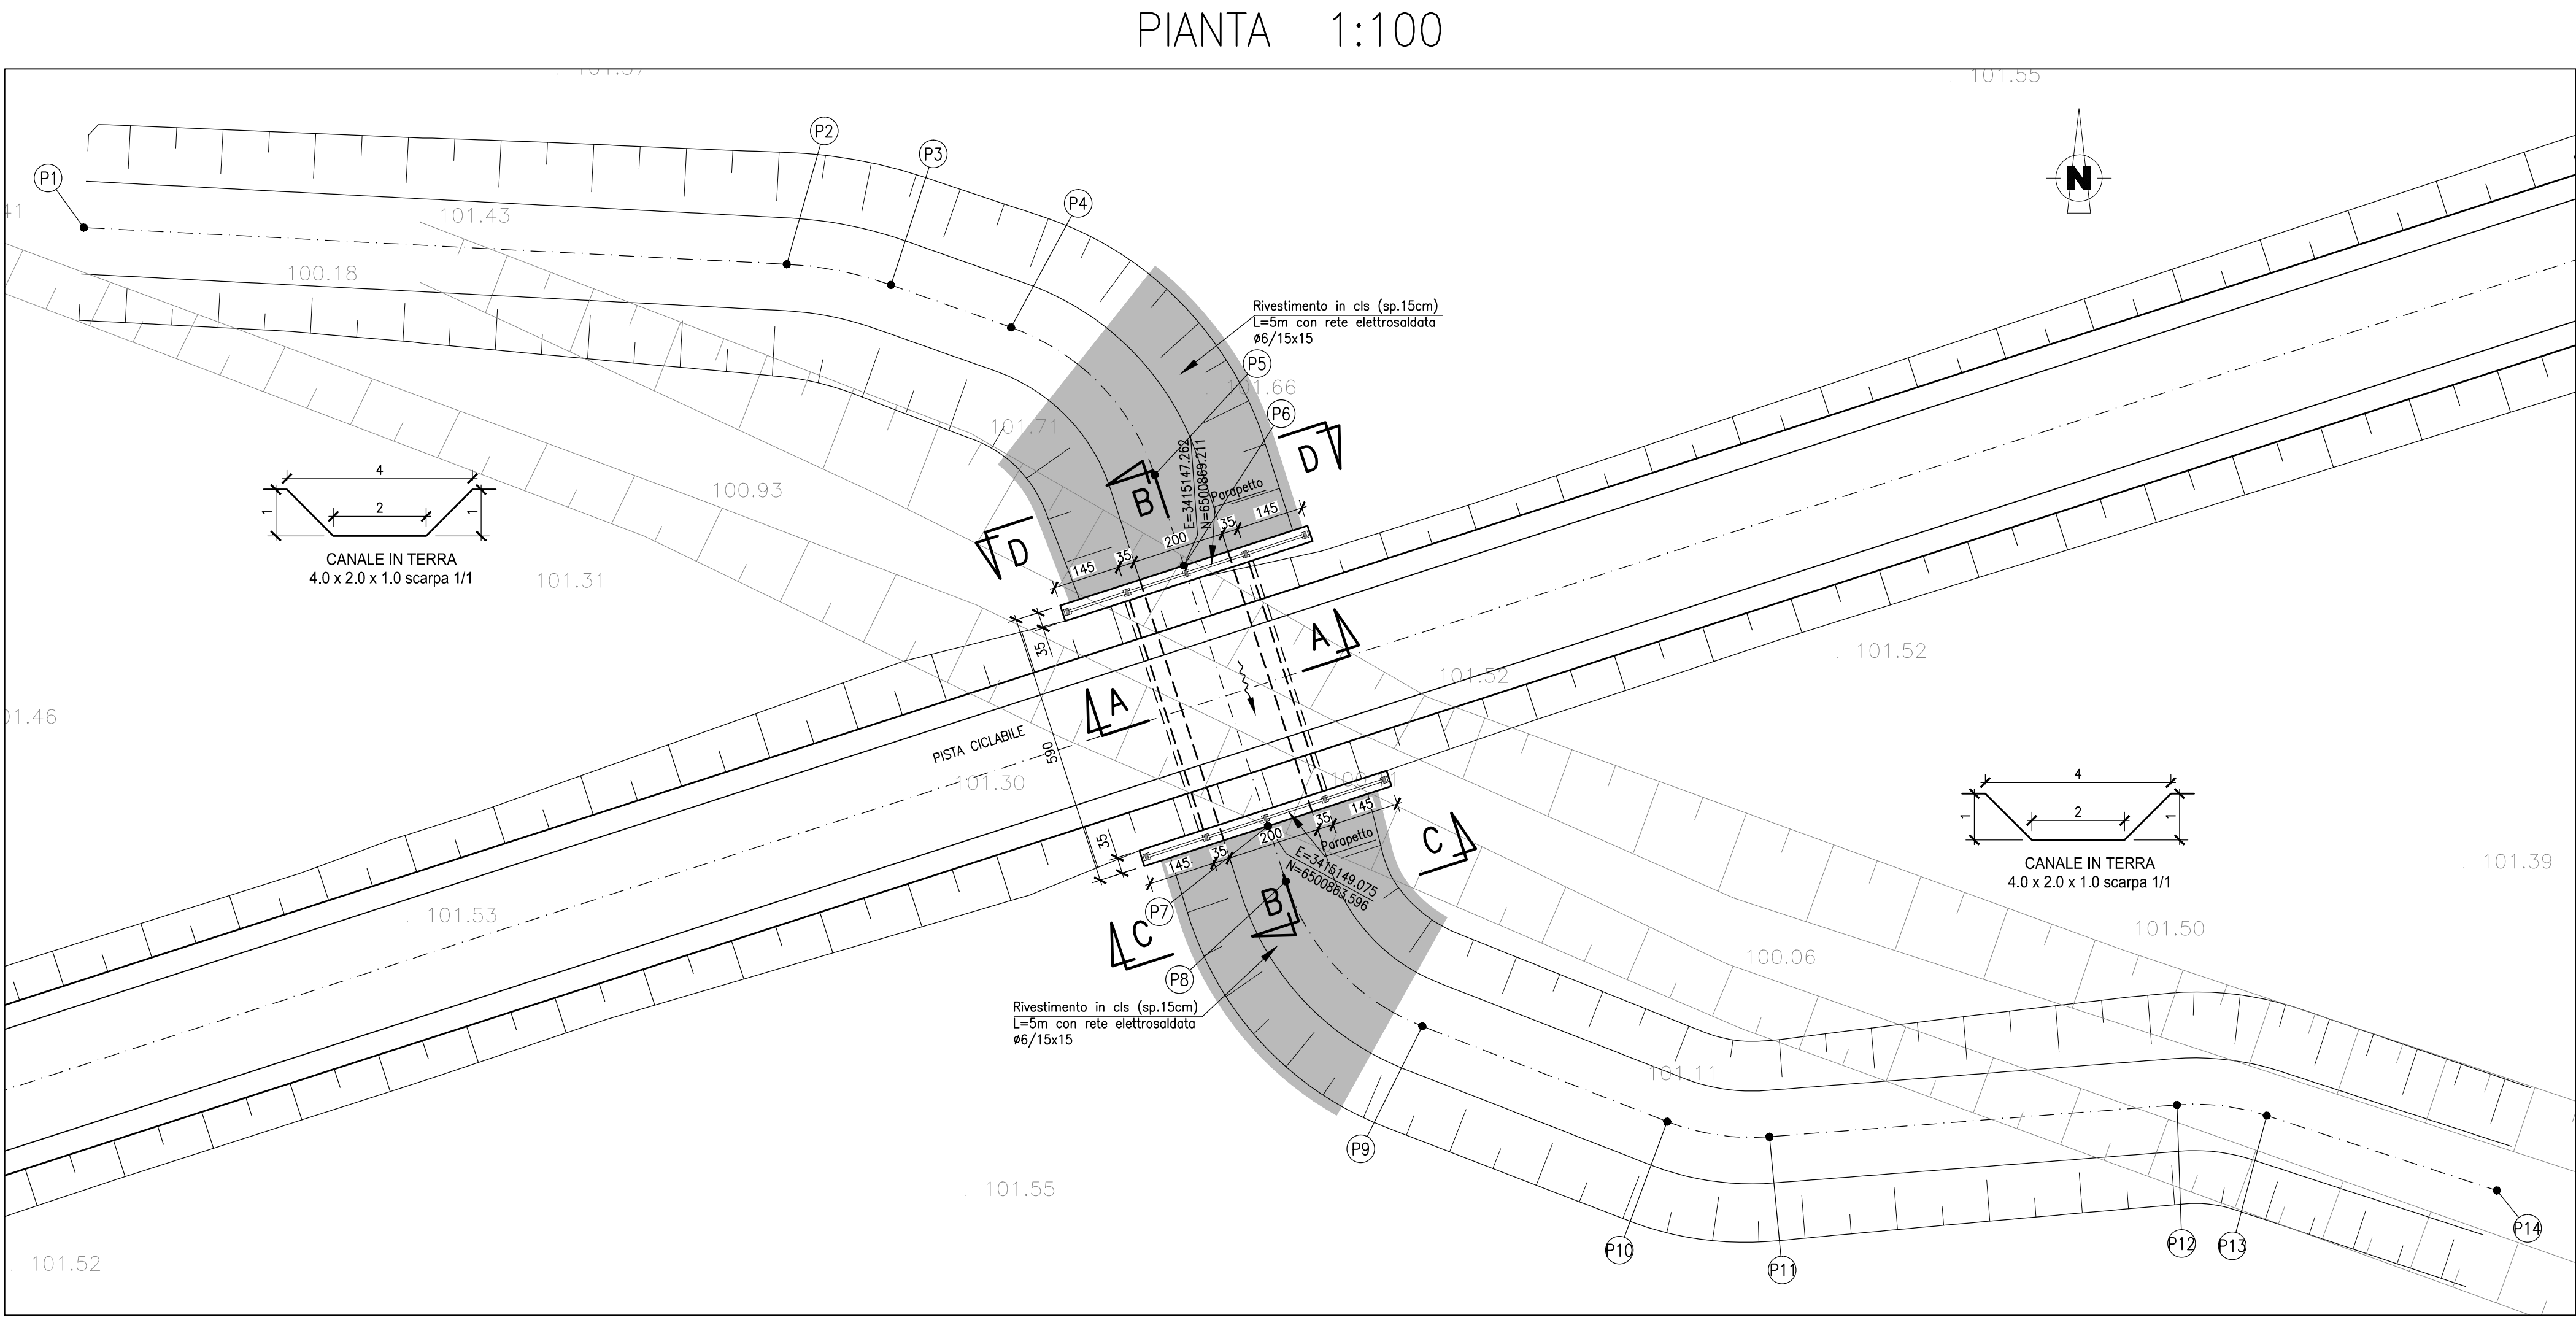
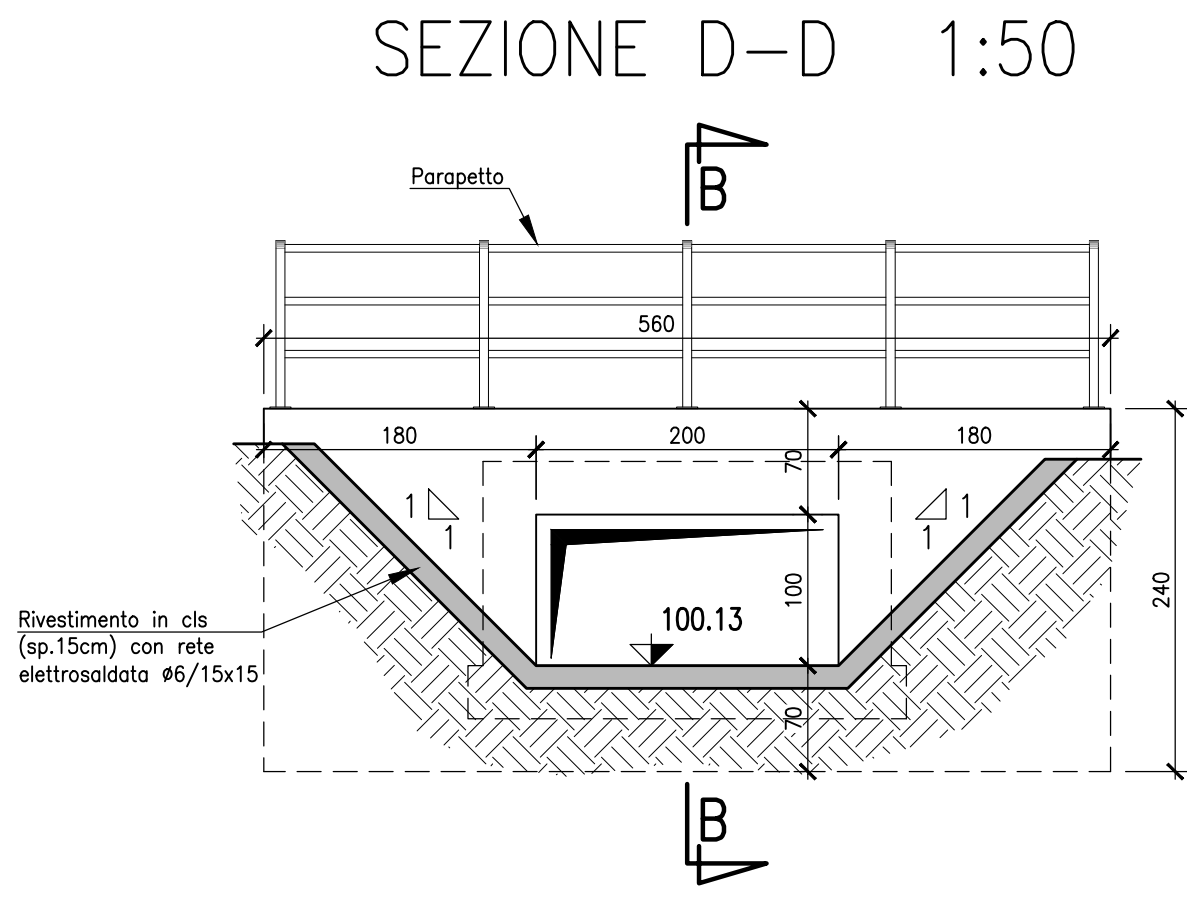
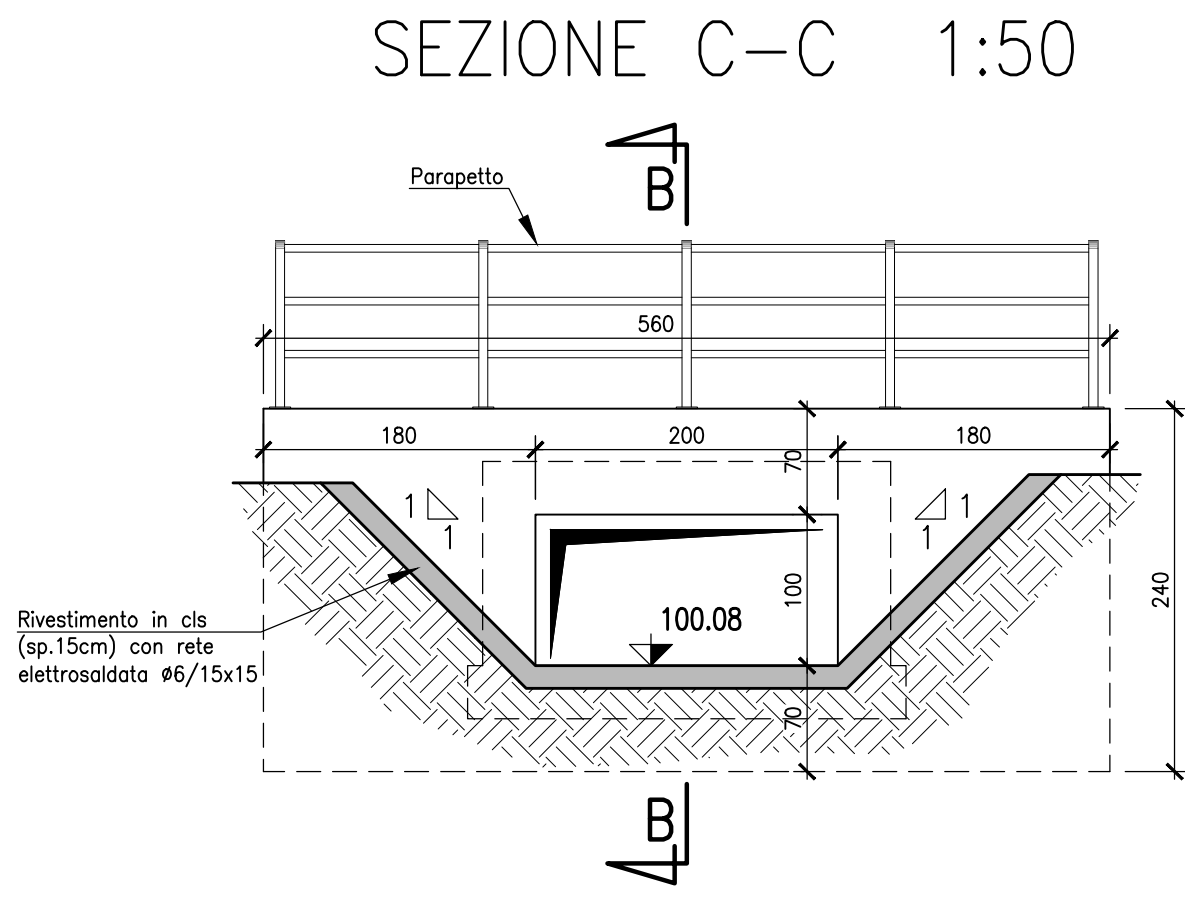


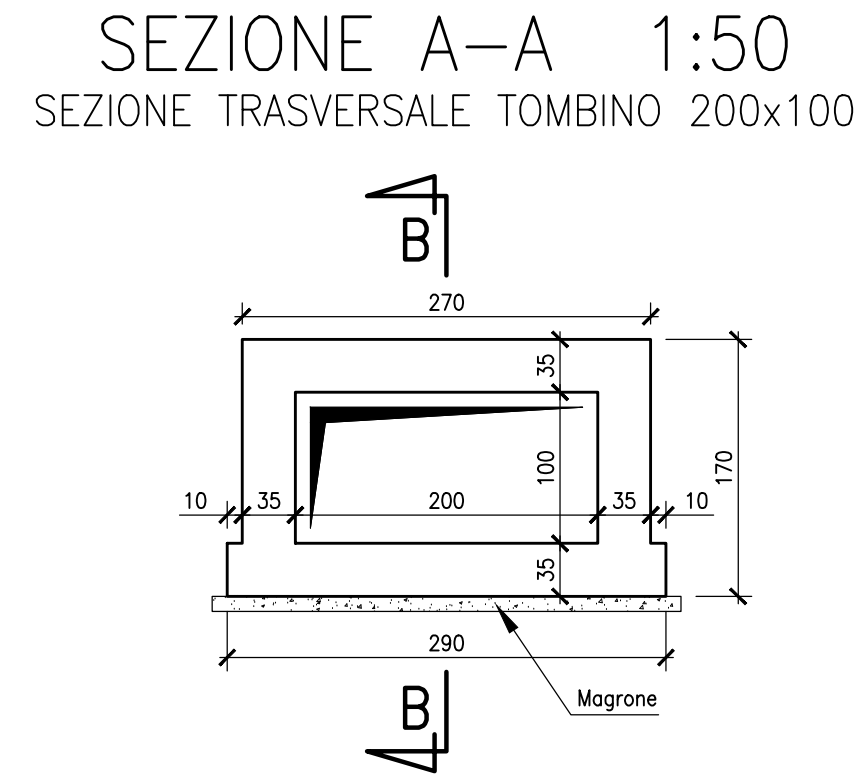

COORDINATE DI TRACCIAMENTO INALVEAZIONE

Nodo	Est	Nord	Quota	Nodo	Est	Nord	Quota
P1	3415123.55	6500876.50	100.22	P8	3415149.46	6500862.41	100.08
P2	3415138.70	6500875.71	100.17	P9	3415152.40	6500859.28	100.07
P3	3415140.95	6500875.26	100.16	P10	3415157.68	6500857.23	100.05
P4	3415143.54	6500874.34	100.15	P11	3415159.89	6500856.90	100.05
P5	3415146.63	6500871.17	100.14	P12	3415168.67	6500857.59	100.03
P6	3415147.26	6500869.21	100.13	P13	3415170.61	6500857.36	100.02
P7	3415149.07	6500863.60	100.08	P14	3415175.57	6500855.74	100.01

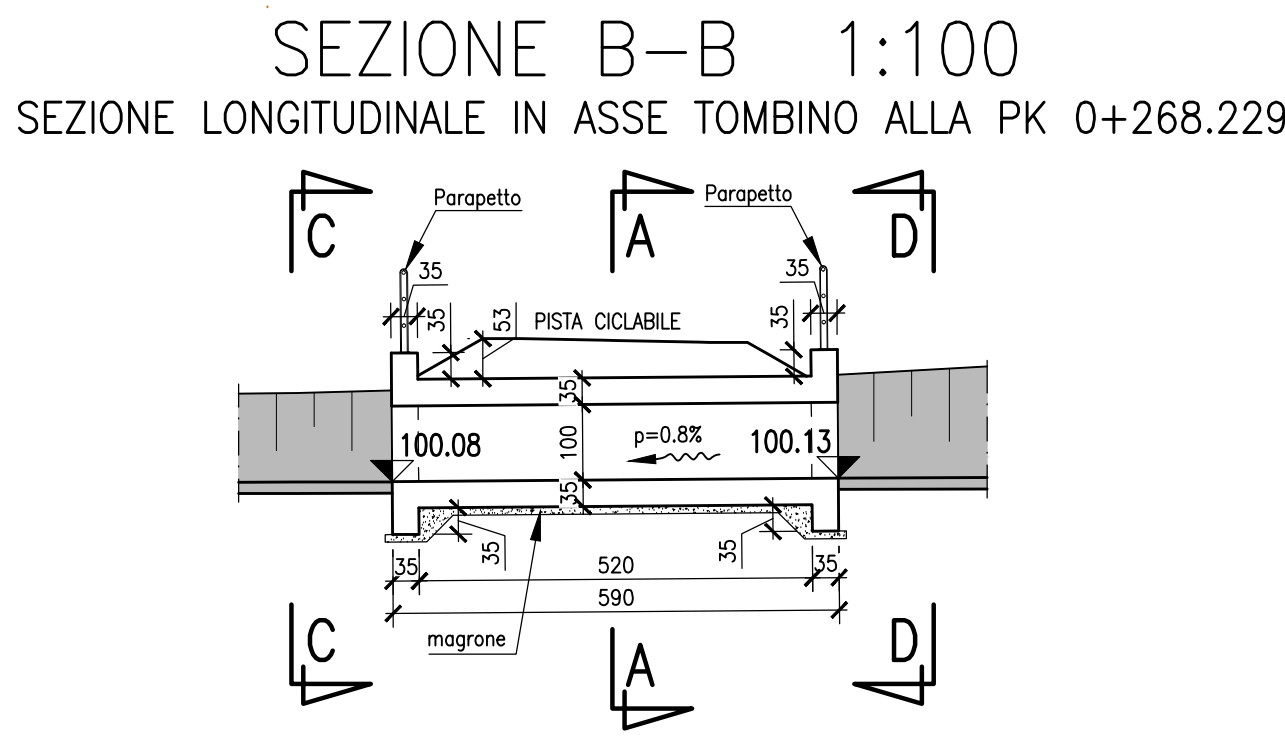

SEZIONE LONGITUDINALE B-B 1:25
ARMATURA LONGITUDINALE SOLETTE E PARETI

