

LEGENDA Particolare A: Symbols for fauna water trap components like Alberi, Piante, and various types of vegetation.



TABELLA DI TRACCIAMENTO: Table with columns for X, Y coordinates and specific area details for the first section of the project.

TABELLA DI TRACCIAMENTO: Table with columns for X, Y coordinates and specific area details for the second section of the project.

TABELLA DI TRACCIAMENTO: Table with columns for X, Y coordinates and specific area details for the third section of the project.

TABELLA DI TRACCIAMENTO: Table with columns for X, Y coordinates and specific area details for the fourth section of the project.

TABELLA DI TRACCIAMENTO: Table with columns for X, Y coordinates and specific area details for the fifth section of the project.

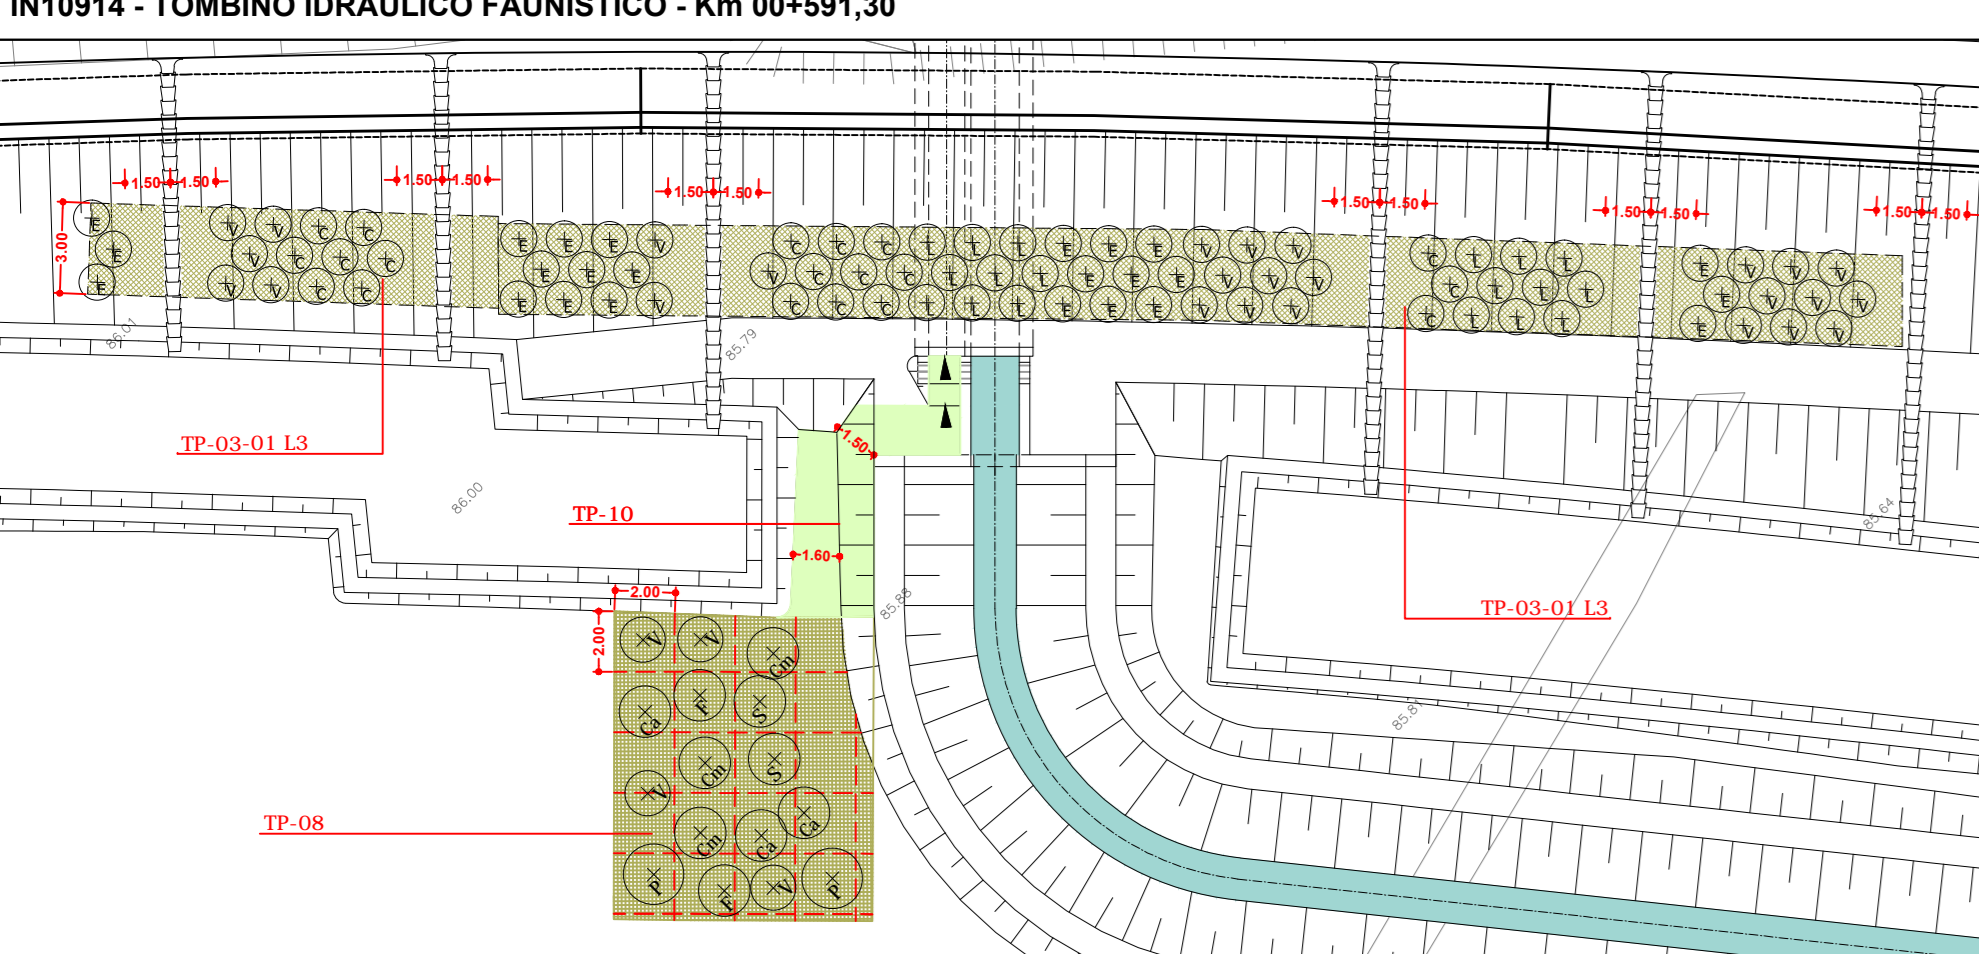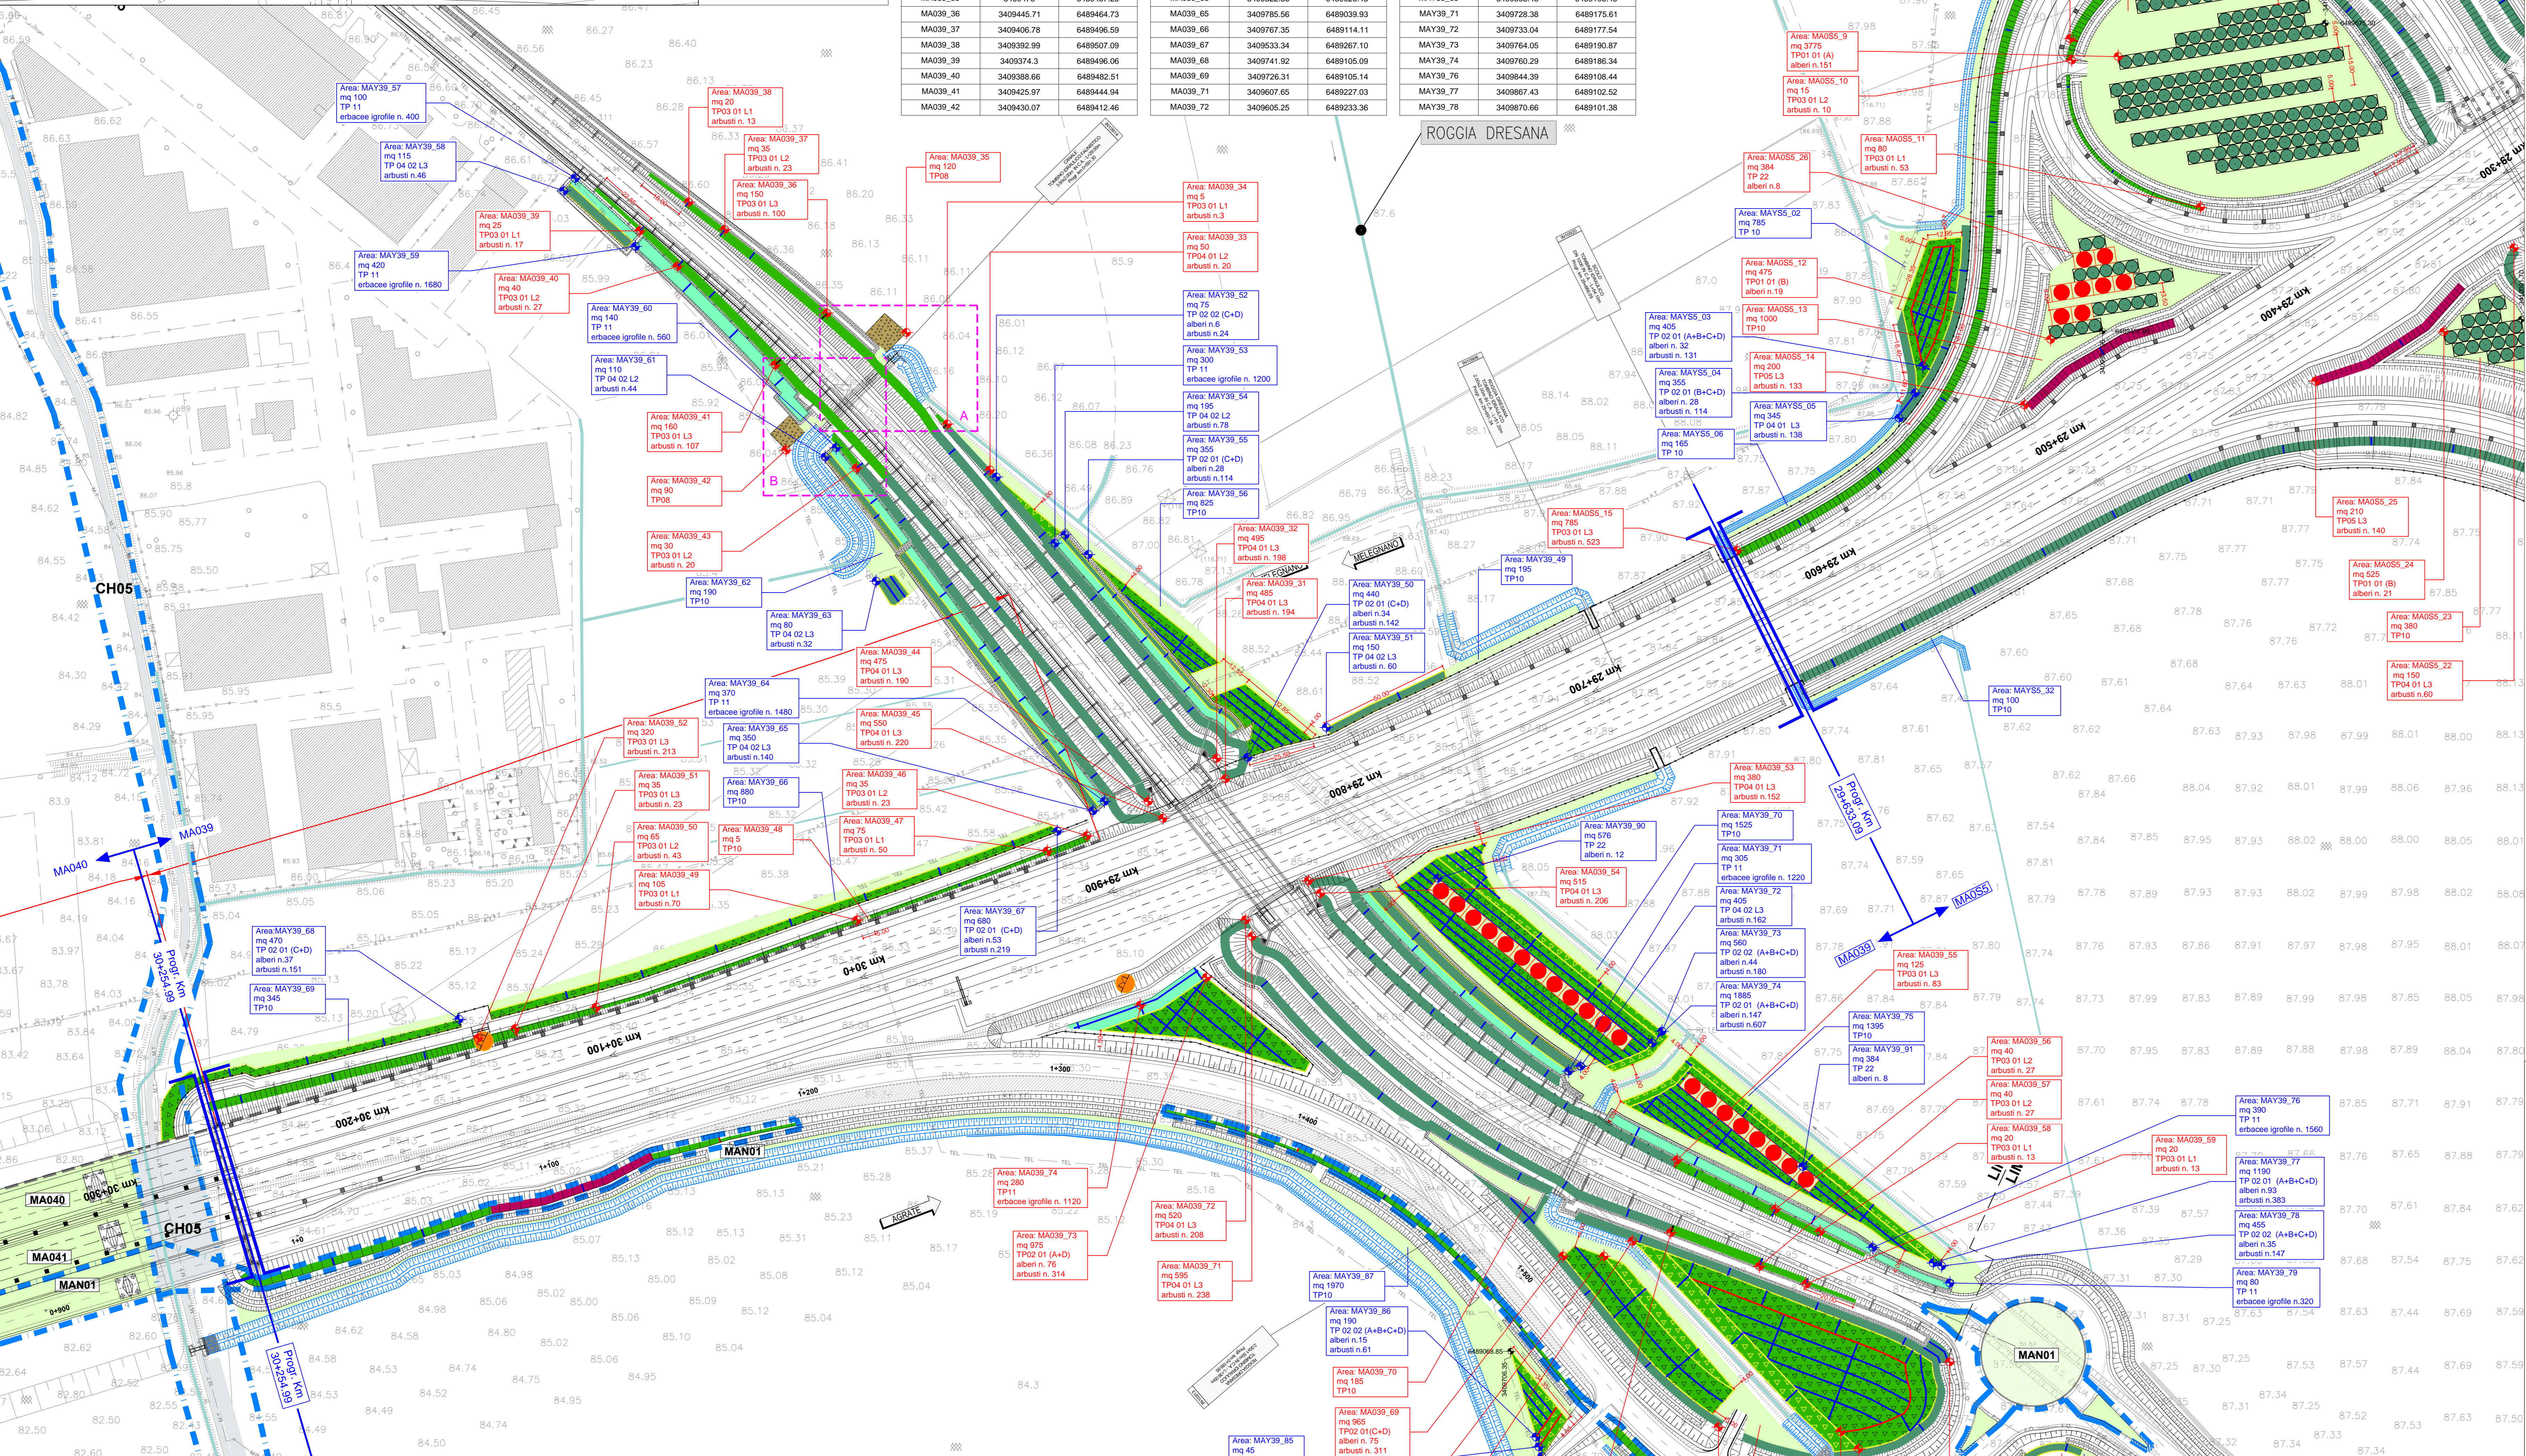

LEGENDA Particolare B: Symbols for fauna water trap components like Alberi, Piante, and various types of vegetation.


TABELLA DI TRACCIAMENTO: Table with columns for X, Y coordinates and specific area details for the sixth section of the project.

TABELLA DI TRACCIAMENTO: Table with columns for X, Y coordinates and specific area details for the seventh section of the project.

TABELLA DI TRACCIAMENTO: Table with columns for X, Y coordinates and specific area details for the eighth section of the project.

TABELLA DI TRACCIAMENTO: Table with columns for X, Y coordinates and specific area details for the ninth section of the project.

TABELLA DI TRACCIAMENTO: Table with columns for X, Y coordinates and specific area details for the tenth section of the project.

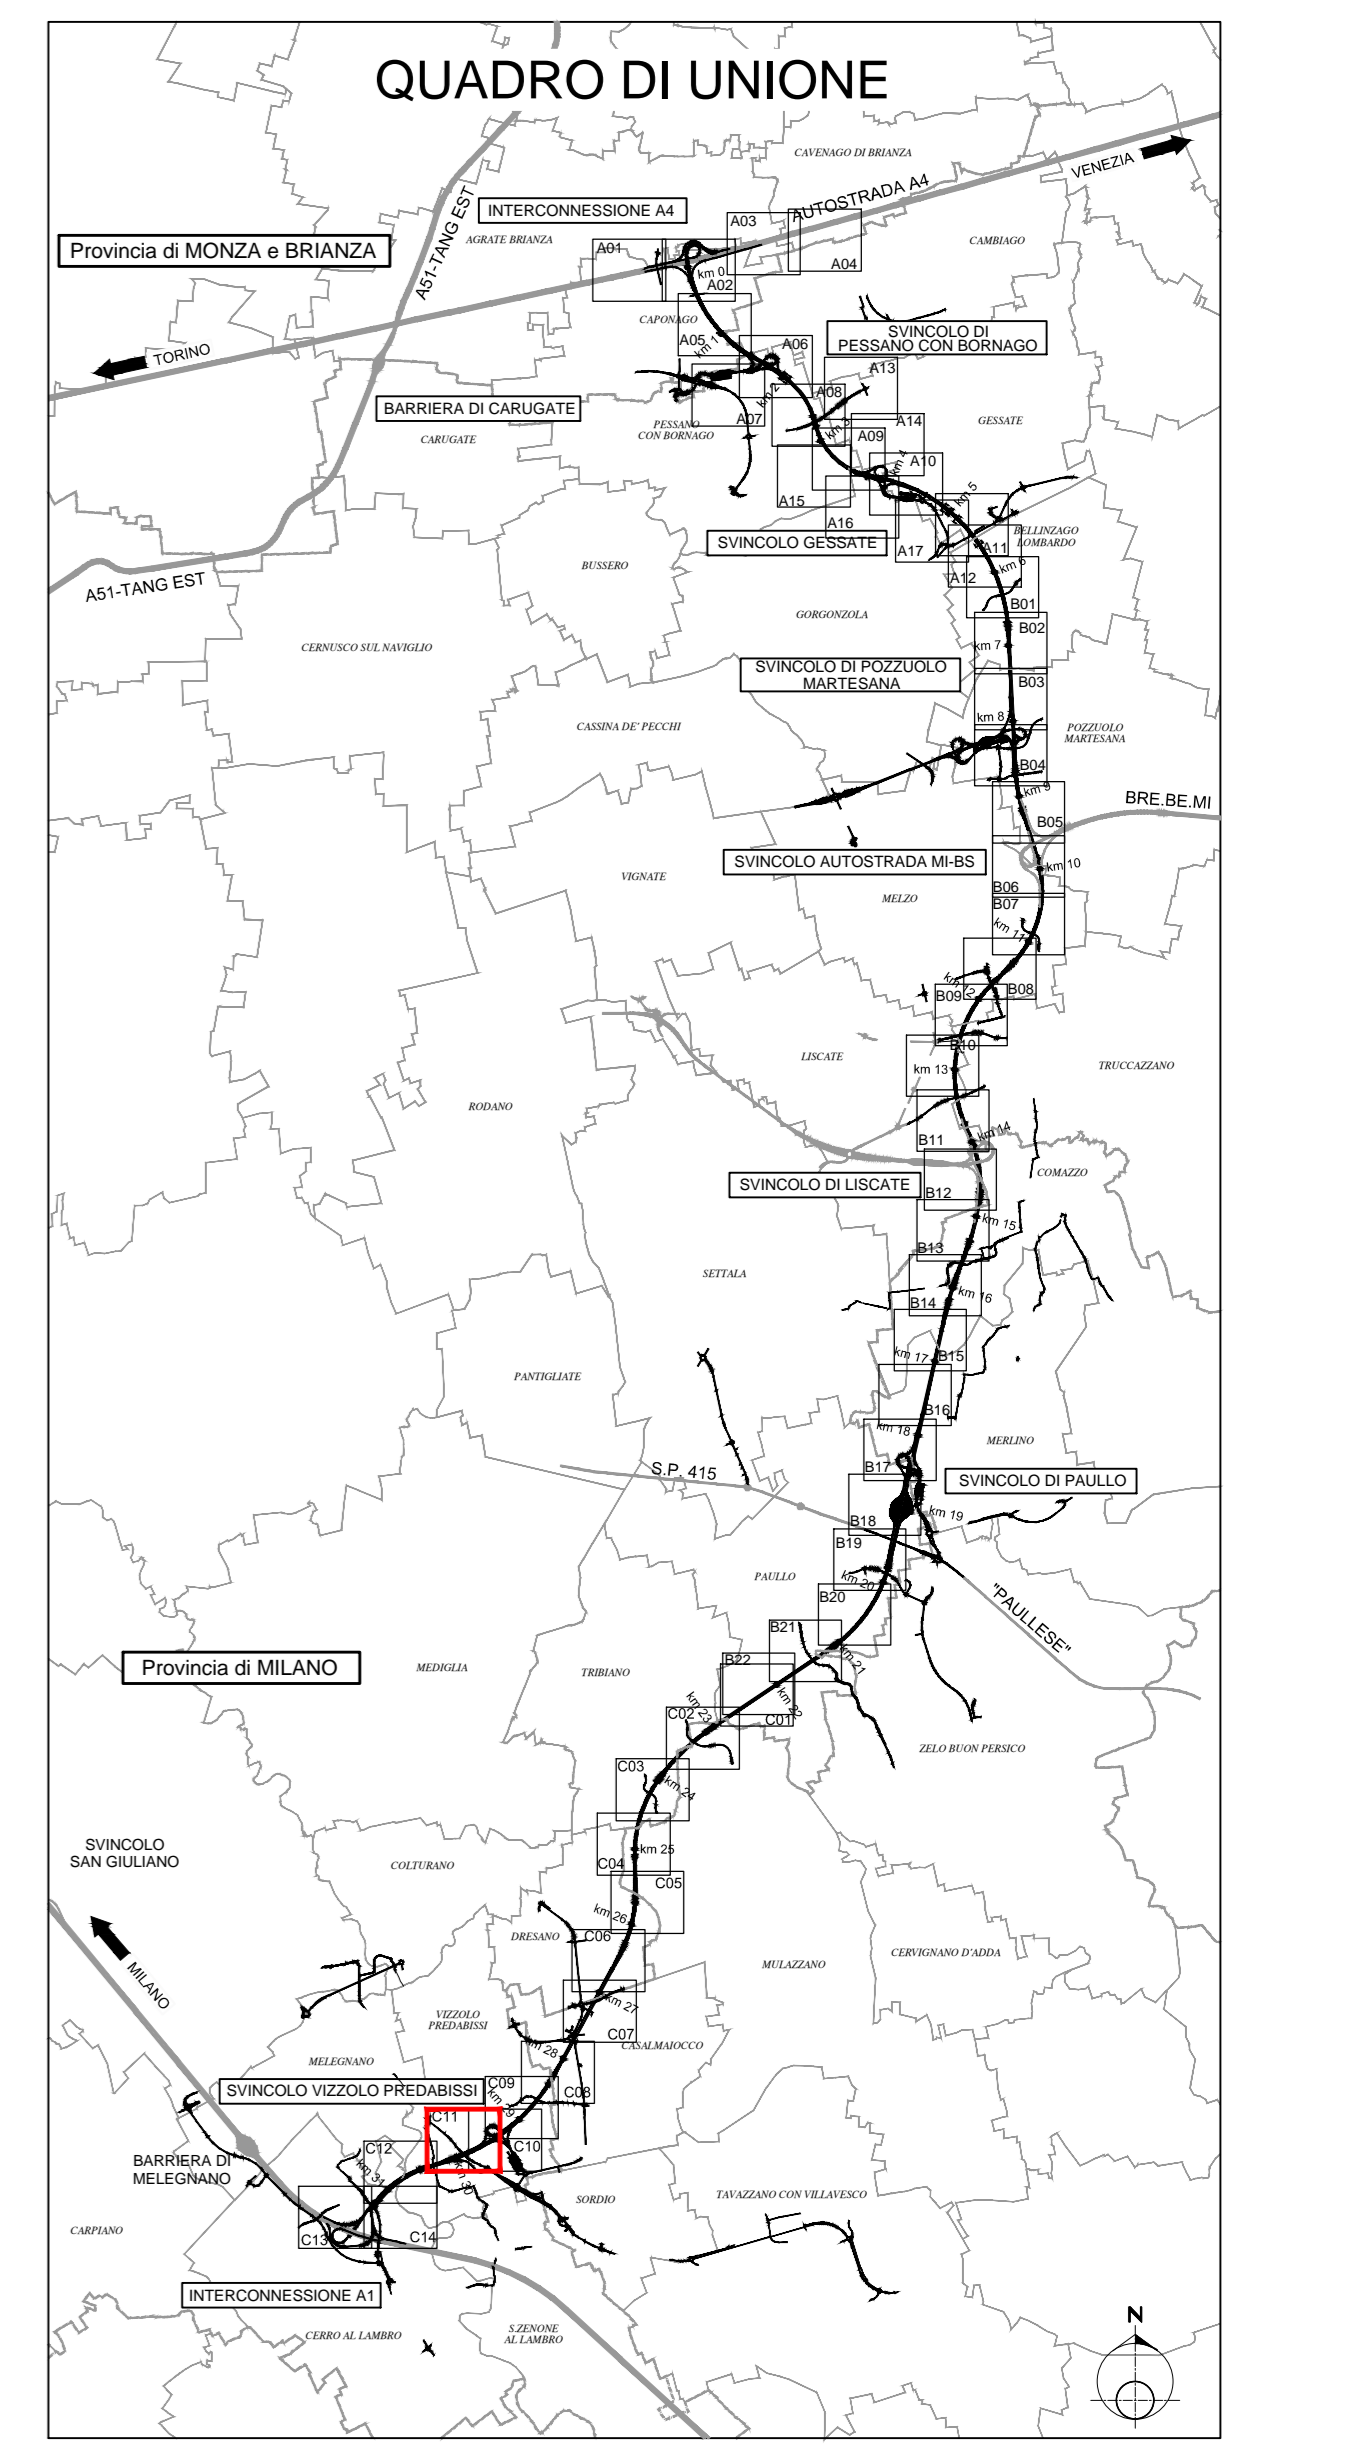

LEGENDA INTERVENTI DI PROGETTO AMBIENTALE: Detailed legend for environmental interventions, including symbols for various types of vegetation, fauna water traps, and other measures.



TANGENZIALE EST ESTERNA DI MILANO PROGETTO ESECUTIVO LOTTO C

INTERVENTI DI INSERIMENTO PAESISTICO - AMBIENTALE, RIPRISTINO E COMPENSAZIONI ASSE PRINCIPALE, SVINCOLI e OPERE CONNESSE PLANIMETRIA INTERVENTI MITIGAZIONE AMBIENTALE da pk 29+700,00 a pk 30+254,99 TAVOLA 11

Project information block including the name of the project, the client (CONSORCIO COSTRUTTORI TEEM), the contractor (LANDS S.r.l.), and the project manager (Ing. Rocco Magri).