



TIPO 6 - A14 semitrasparente - H 4.00 m

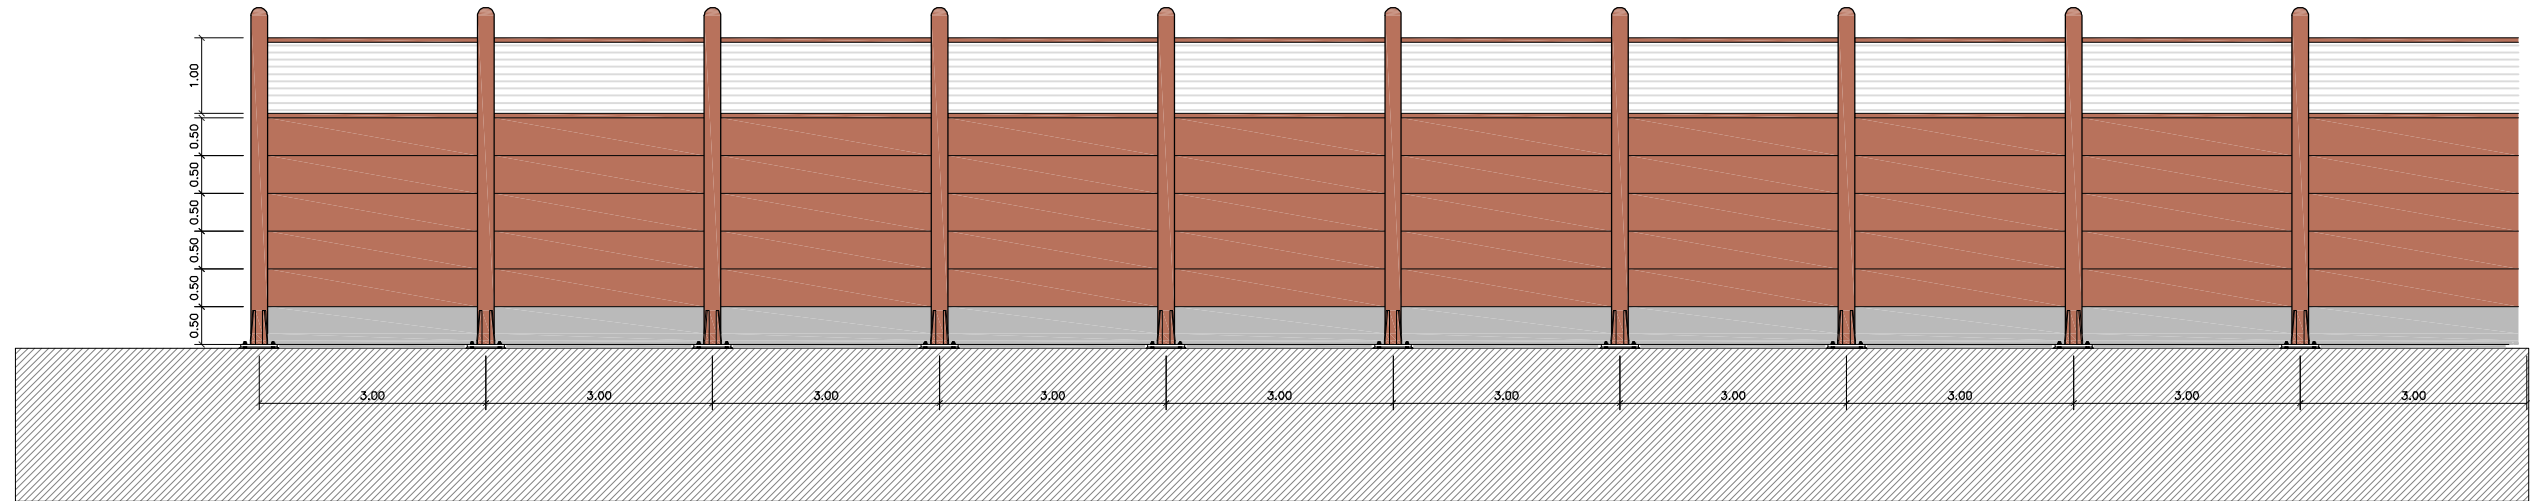

TIPO 6 - A14 semitrasparente - H 5.00 m

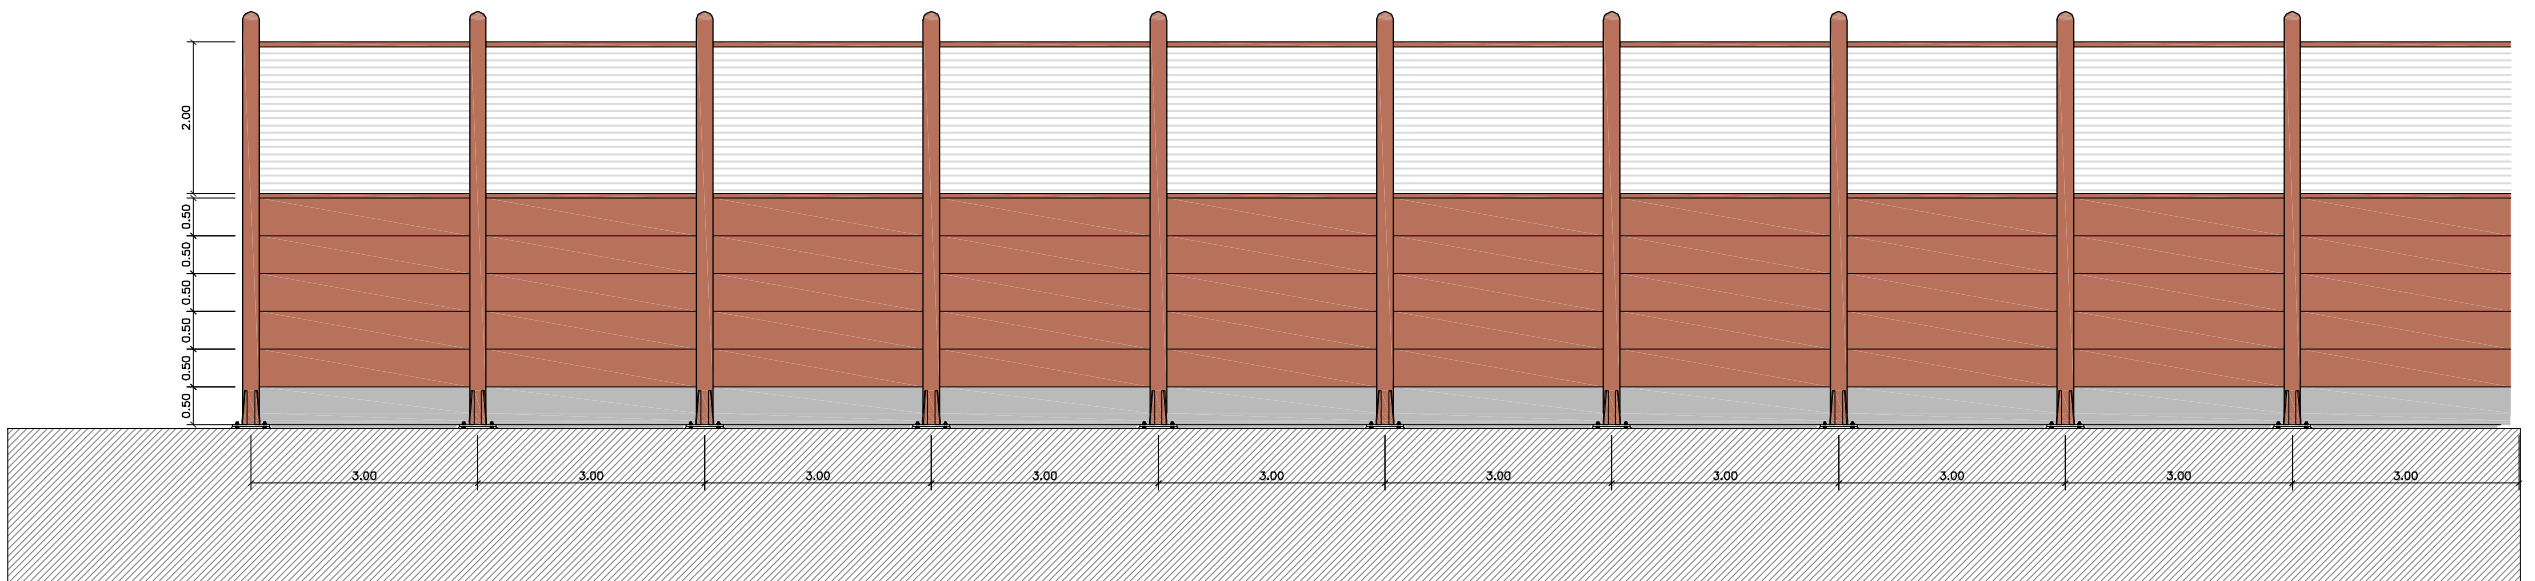

TIPO 6 - A14 semitrasparente - H 6.00 m

