

**ELEMENTI STRUTTURALI COMPONENTI I SOSTEGNI**

Sostegno Tipo	Testa	Tronchi					Base	Piedi						Monconi (n° 4)	Fondazione normale (CR)
		Montante ausiliario	I	II	III	IV		-2	-1	±0	+1	+2	+3		
MY10	37Y						7Y	16ay/1	16ay/2	16ay/3	16ay/4	16ay/5	16ay/6	43/2	102/1
MY13	37Y						8Y	16by/1	16by/2	16by/3	16by/4	16by/5	16by/6	43/2	102/1
MY16	37Y		39Y				9Y	35y/1	35y/2	35y/3	35y/4	35y/5	35y/6	43/2	102/1
MY19	37Y	38Y	39Y				10Y	35y/1	35y/2	35y/3	35y/4	35y/5	35y/6	43/4	102/2
MY22	37Y		39Y	40Y			11Y	35y/1	35y/2	35y/3	35y/4	35y/5	35y/6	43/4	102/2
MY25	37Y	38Y	39Y	40Y			12Y	35y/1	35y/2	35y/3	35y/4	35y/5	35y/6	43/4	102/2
MY28	37Y		39Y	40Y	41Y		13Y	54y/1	54y/2	54y/3	54y/4	54y/5	54y/6	43/4	102/2
MY31	37Y	38Y	39Y	40Y	41Y		14Y	54y/1	54y/2	54y/3	54y/4	54y/5	54y/6	43/4	102/2
MY34	37Y		39Y	40Y	41Y	42Y	15Y	54y/1	54y/2	54y/3	54y/4	54y/5	54y/6	43/2	103/4

Cimino e mensola	
Sospensione	
36y	


REVISIONI							
	00	01/01/2010	Prima emissione		Carraretto F. AOT PD UPRI LIn	Montagner G. AOT PD UPRI LIn	Ferracin N. AOT PD UPRI
	N.	DATA	DESCRIZIONE		ELABORATO	VERIFICATO	APPROVATO


TIPOLOGIA DELL'ELABORATO	CODIFICA DELL'ELABORATO	
SCHEMATICO	P005SMY001	
PROGETTO	TITOLO	
RICAVATO DAL DOC. TERNA	<b>Linee 132KV semplice terna Serie 'Y' Sostegno tipo MY</b>	
CLASSIFICAZIONE DI SICUREZZA		

NOME DEL FILE	SCALA CAD	FORMATO	SCALA	FOGLIO
P005SMY001	1 unità = 1	A4	1:200	/


Questo documento contiene informazioni di proprietà Terna S.p.A. e deve essere utilizzato esclusivamente dal destinatario in relazione alle finalità per le quali è stato ricevuto. E' vietata qualsiasi forma di riproduzione o di divulgazione senza l'esplicito consenso di Terna S.p.A.


This document contains information proprietary to Terna S.p.A. and it will have to be used exclusively for the purposes for which it has been furnished. Whichever shape of spreading or reproduction without the written permission of Terna S.p.A. is prohibiit.

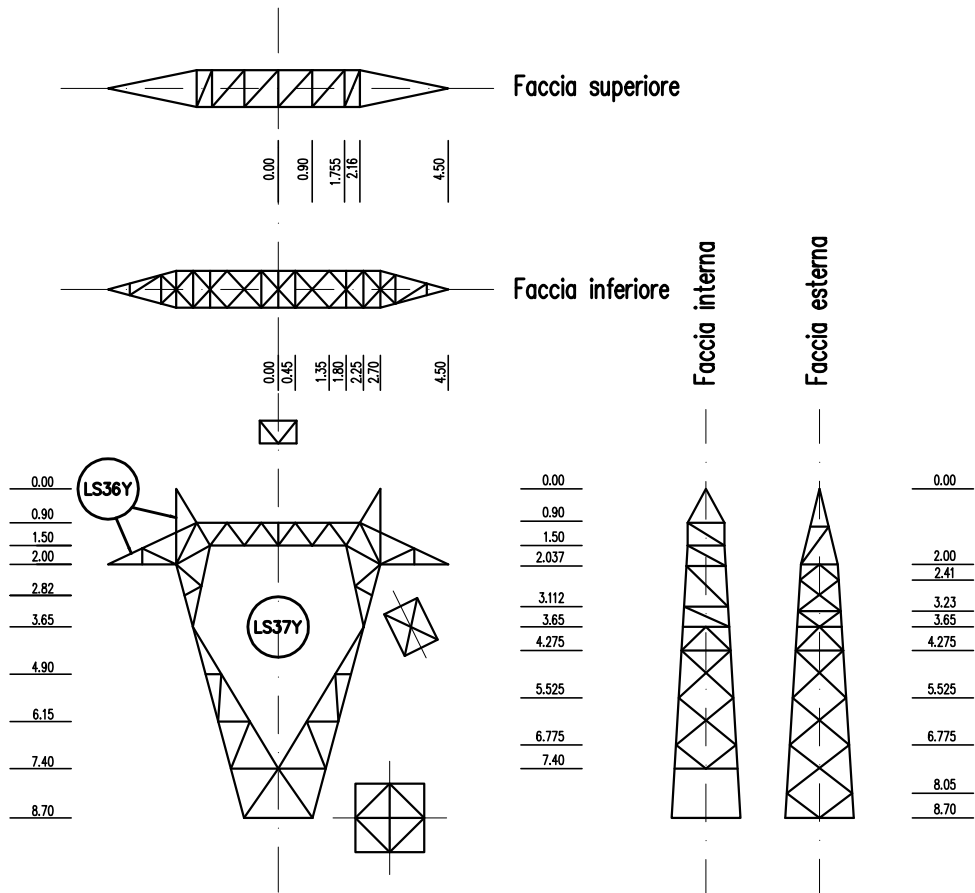

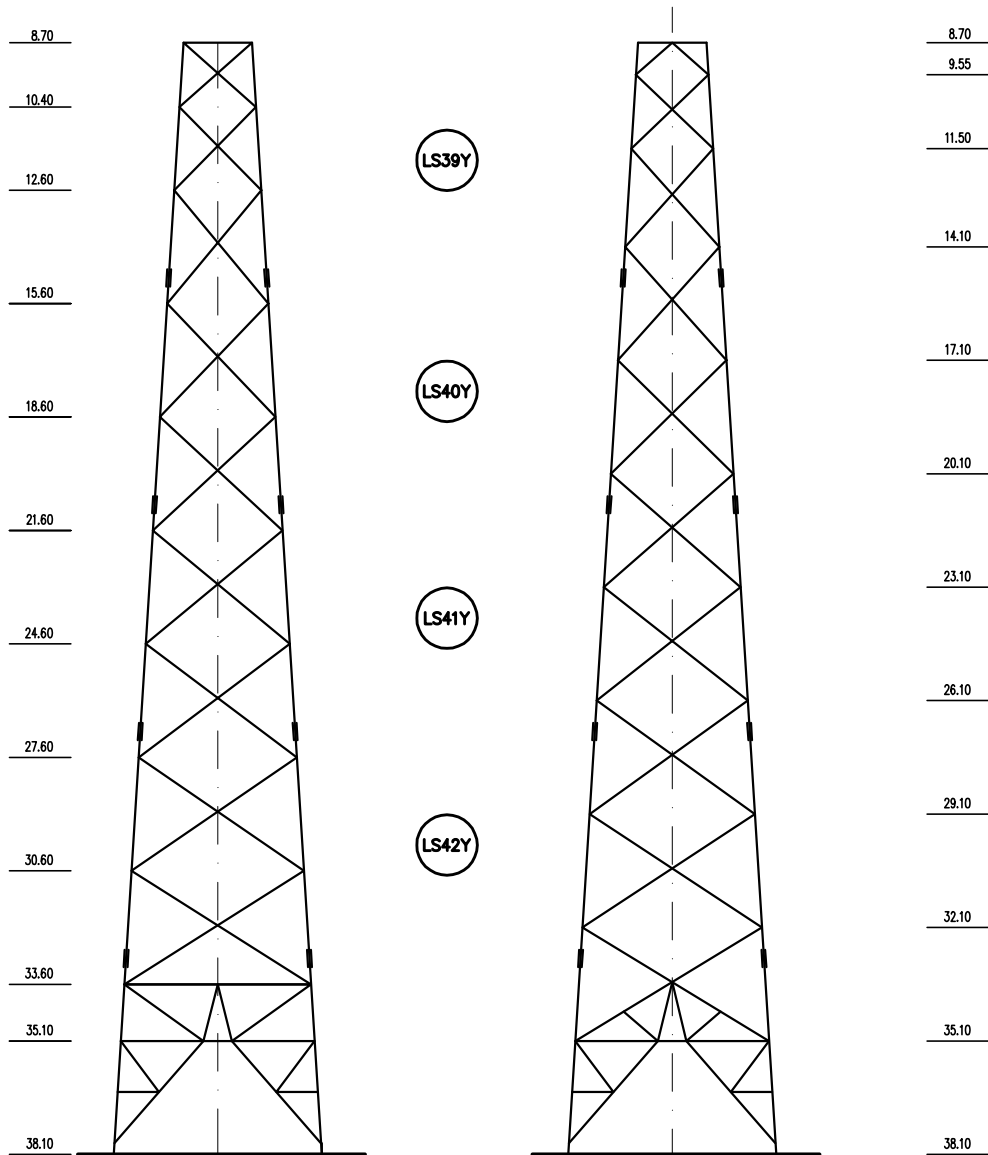


**MONTANTE AUSILIARIO  
PER SOSTEGNI CON  
DISPOSIZIONE BASI DISPARI**

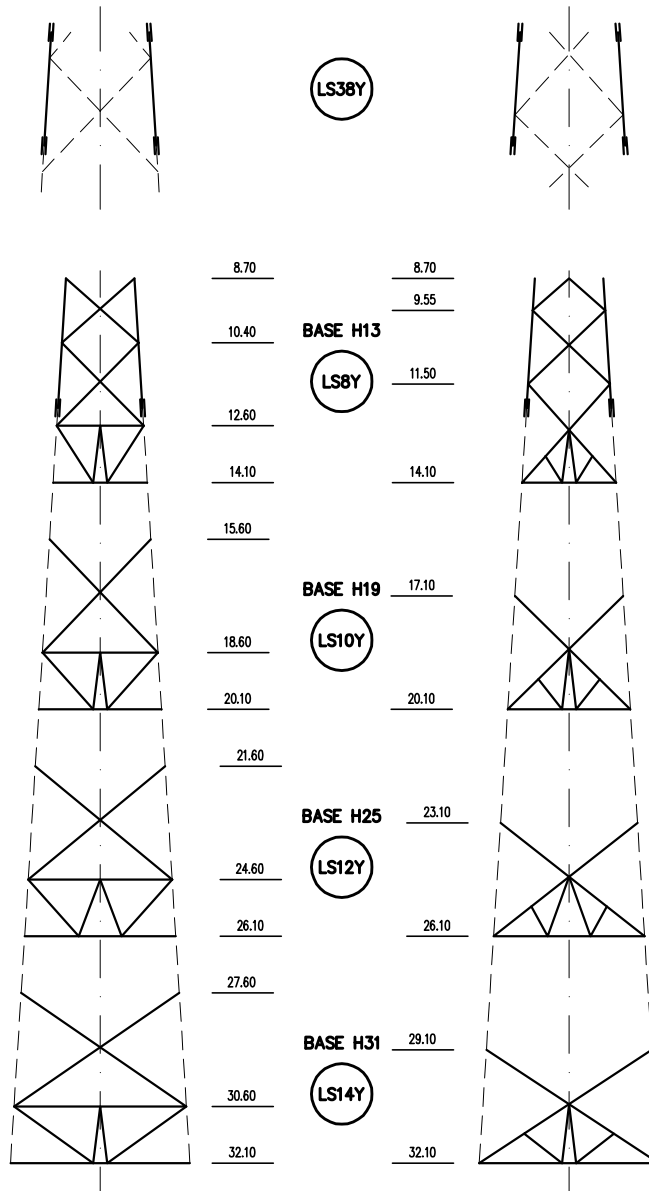

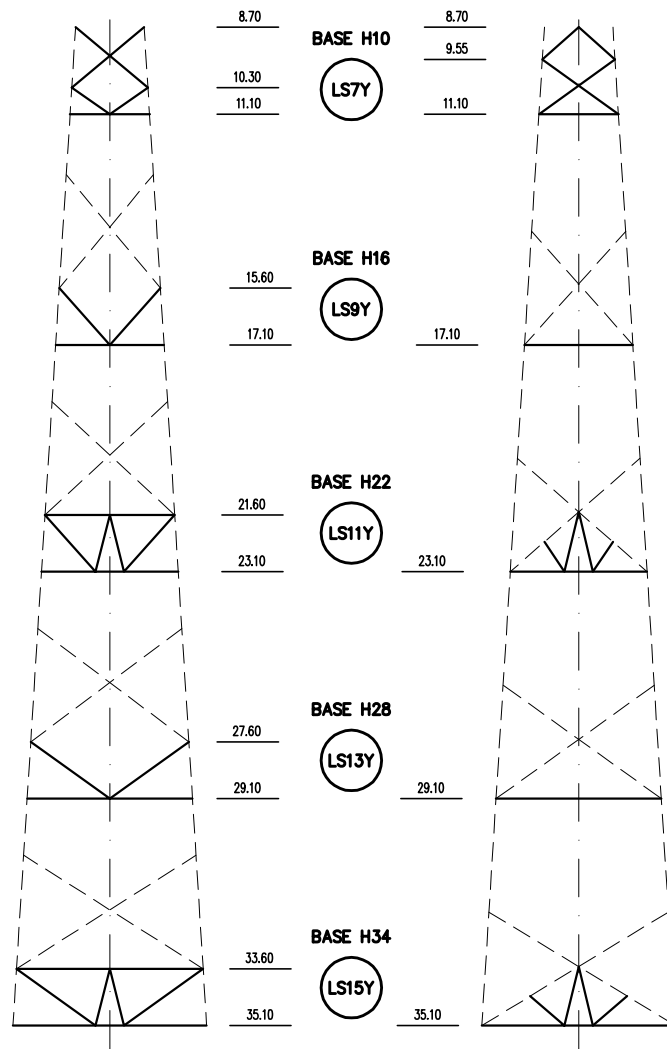


### PIEDI PER BASE H10

LS16aY

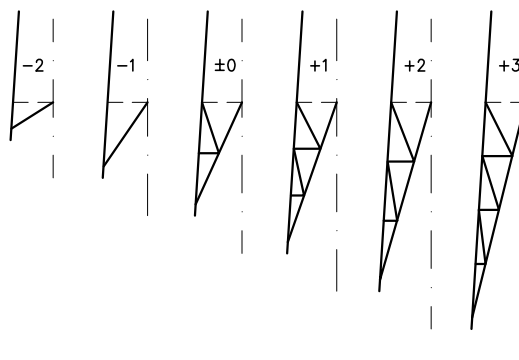


### PIEDI PER BASE H13

LS16bY

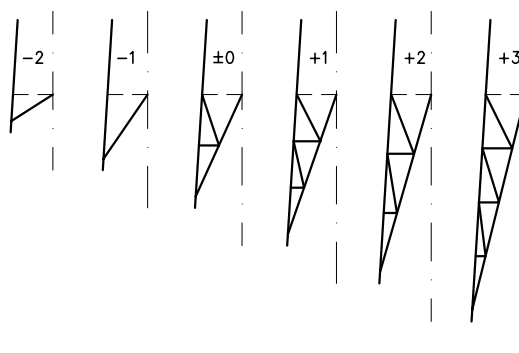

### PIEDI PER BASI H16 - H19 - H22 - H25

LS35Y

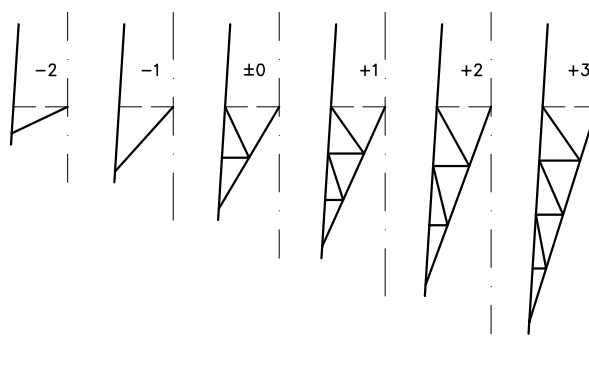

### PIEDI PER BASI H28 - H31 - H34

LS54Y

