


|    |            |
|----|------------|
| #  | 21000.000  |
| T  | 490.754    |
| P  | -3.800     |
| Pr | 274317.469 |
| Q  | 238.29     |

OLBIA

SASSARI

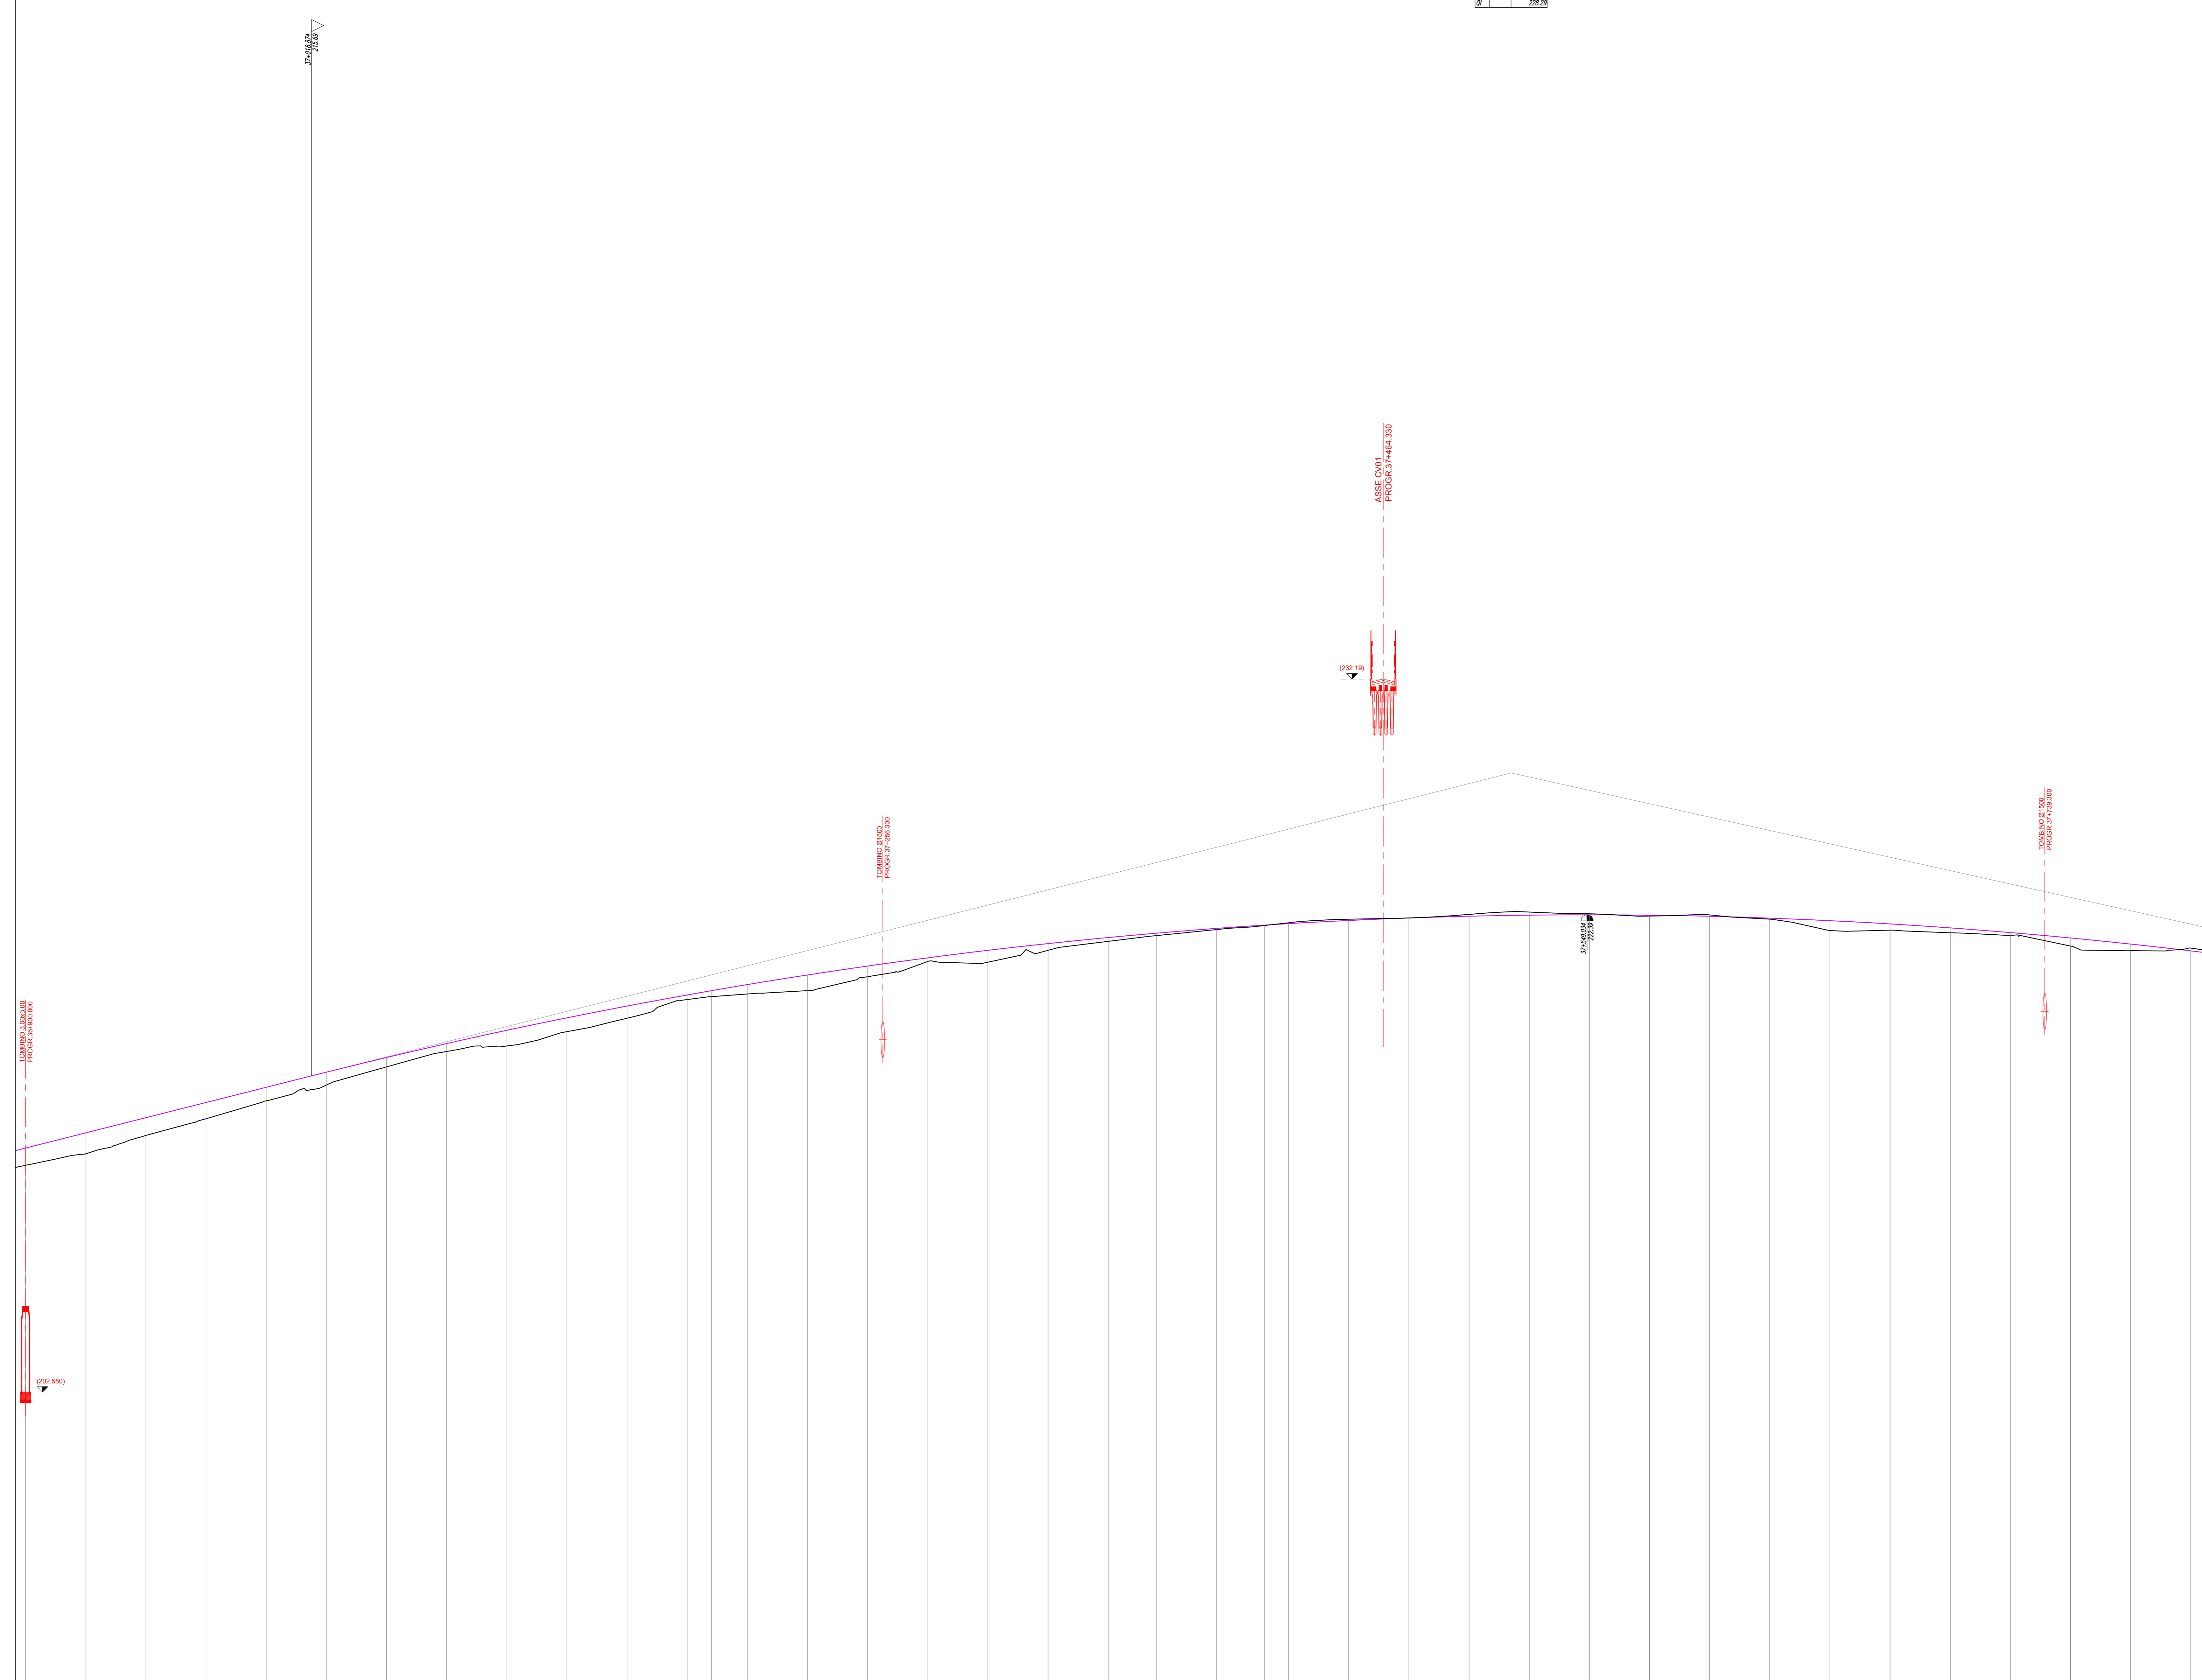

| NUMERO SEZIONI       | 34      | 35     | 36     | 37     | 38     | 39     | 40     | 41     | 42     | 43     | 44     | 45     | 46     | 47     | 48     | 49     | 50     | 51     | 52     | 53     | 54     | 55     | 56     | 57     | 58     | 59     | 60     | 61     | 62     | 63     | 64     | 65     | 66     | 67     | 68     | 69     | 70     | 71     | 72     | |
|---|
| DISTANZE PARZIALI    | 25.00   | 25.00  | 25.00  | 25.00  | 25.00  | 25.00  | 25.00  | 25.00  | 25.00  | 25.00  | 25.00  | 10.00  | 15.00  | 25.00  | 25.00  | 25.00  | 25.00  | 25.00  | 25.00  | 25.00  | 25.00  | 25.00  | 25.00  | 25.00  | 25.00  | 25.00  | 25.00  | 25.00  | 25.00  | 25.00  | 25.00  | 25.00  | 25.00  | 25.00  | 25.00  | 25.00  | 25.00  | 25.00  | |
| DISTANZE PROGRESSIVE | 34      | 35     | 36     | 37     | 38     | 39     | 40     | 41     | 42     | 43     | 44     | 45     | 46     | 47     | 48     | 49     | 50     | 51     | 52     | 53     | 54     | 55     | 56     | 57     | 58     | 59     | 60     | 61     | 62     | 63     | 64     | 65     | 66     | 67     | 68     | 69     | 70     | 71     | 72     | |
| QUOTE TERRENO        | 211.800 | 212.04 | 212.27 | 212.51 | 212.74 | 212.97 | 213.21 | 213.44 | 213.67 | 437.46 |