

STRALCIO PIANTA IMPALCATO
Scala 1:500

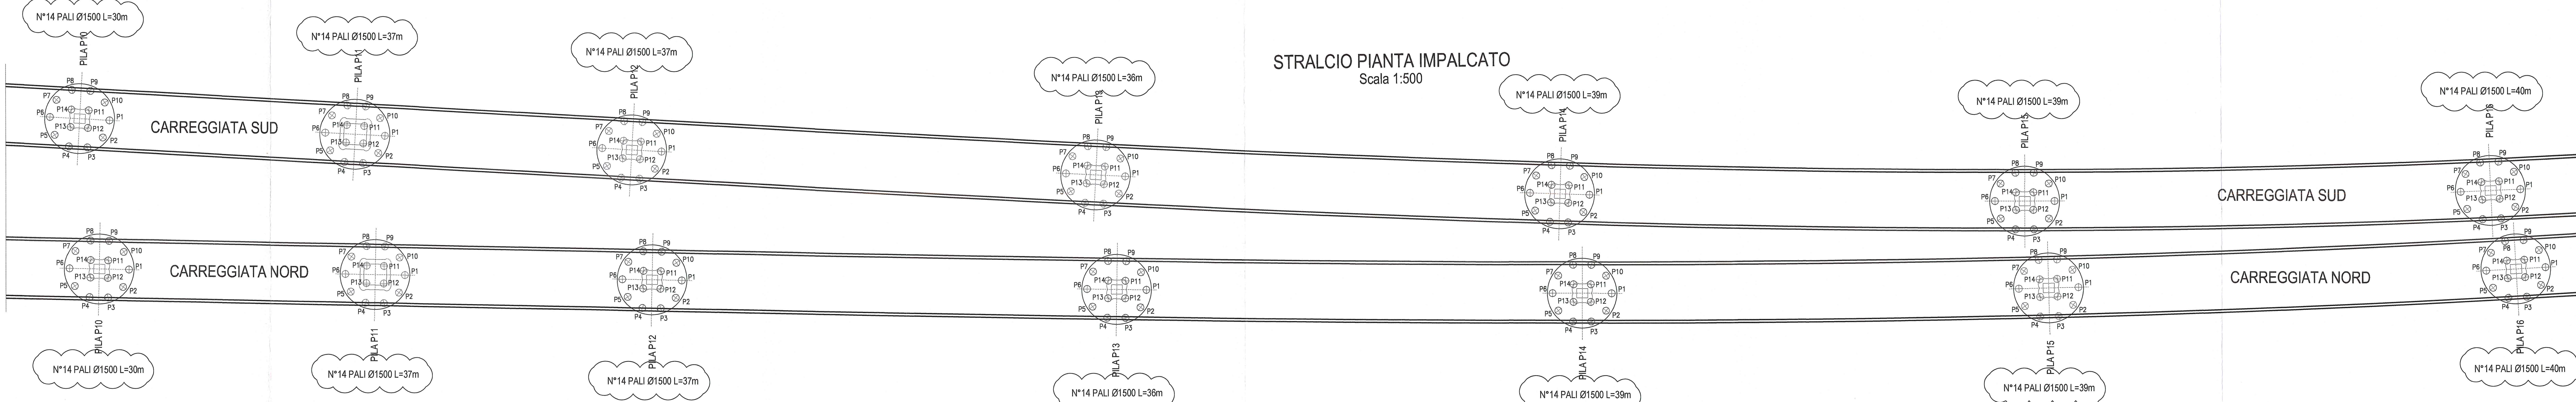


Table with 7 columns of data for 'TABELLA TRACCIAMENTO PALI'. Each column corresponds to a pier (PILA P10 to P16) and lists pile coordinates (X [m], Y [m]) for piles P1 through P14. The data is organized into two main sections for Carreggiata Sud and Carreggiata Nord.

Table with 7 columns of data for 'TABELLA TRACCIAMENTO PALI'. Each column corresponds to a pier (PILA P10 to P16) and lists pile coordinates (X [m], Y [m]) for piles P1 through P14. The data is organized into two main sections for Carreggiata Nord and Carreggiata Sud.

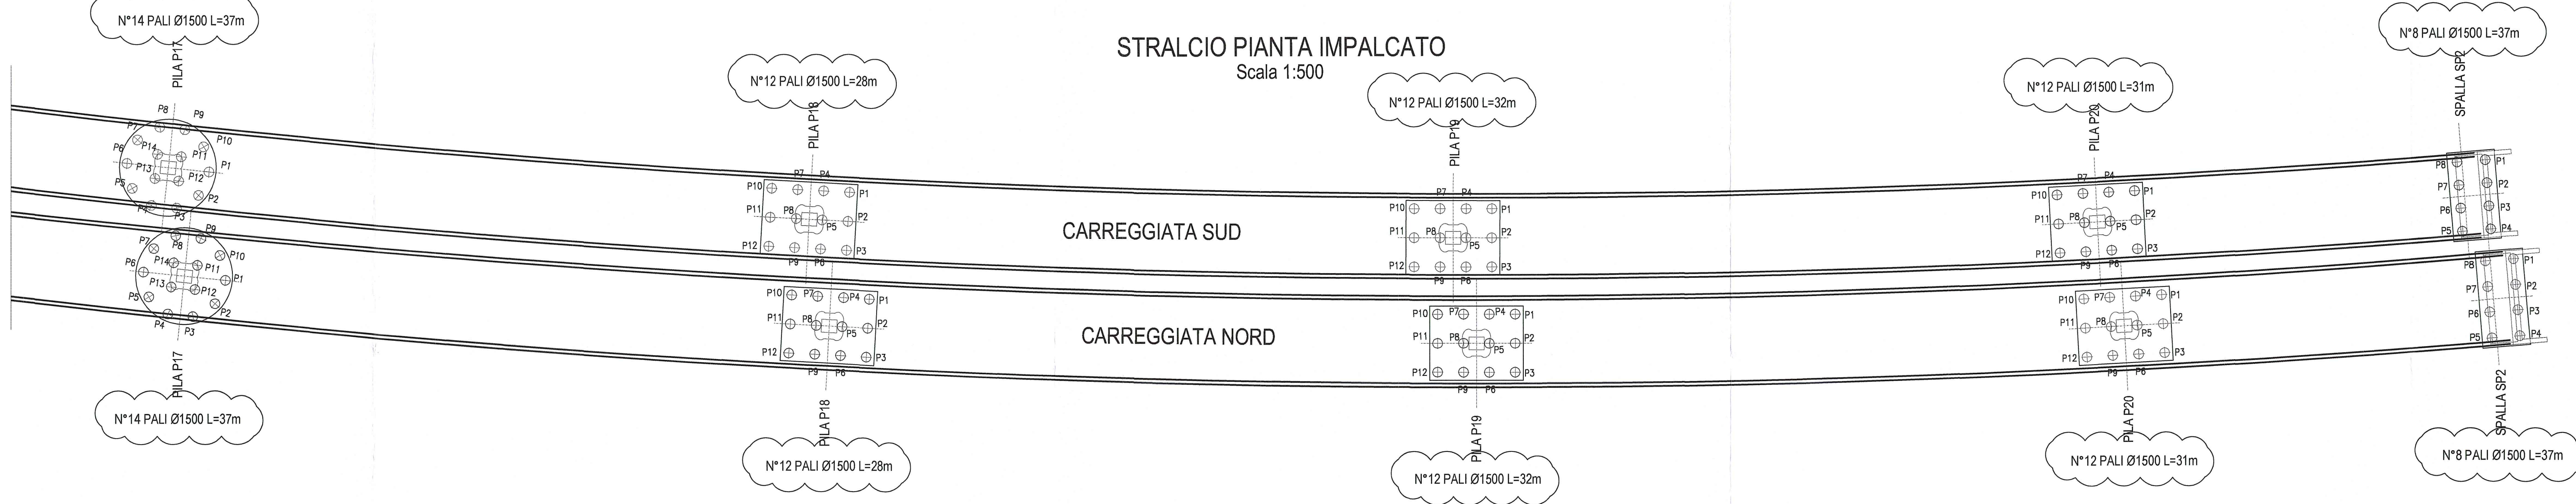


Table with 5 columns of data for 'TABELLA TRACCIAMENTO PALI'. Each column corresponds to a pier (PILA P17 to P20) and lists pile coordinates (X [m], Y [m]) for piles P1 through P12. The data is organized into two main sections for Carreggiata Sud and Carreggiata Nord.

Table with 5 columns of data for 'TABELLA TRACCIAMENTO PALI'. Each column corresponds to a pier (PILA P17 to P20) and lists pile coordinates (X [m], Y [m]) for piles P1 through P12. The data is organized into two main sections for Carreggiata Nord and Carreggiata Sud.

DESCRIZIONE DELLA MODIFICA:
Aggiunta indicazione pali

Project information block including: Commitente (AUTOCAMIONALE DELLA CISA S.p.A.), Impresa Esecutrice (PIZZAROTTI), Project Name (AUTOSTRADA DELLA CISA A15/A22), and Project Manager (Ing. Pietro Mazzoli).

Technical drawing header table with fields for 'Data Emisione Progetto', 'Scale', and 'Identif. Elaborato'.