

LEGGENDA CARTA IDROGEOLOGICA

- Legend for hydrogeological map and profile, detailing symbols for various types of wells, boreholes, and geological features.



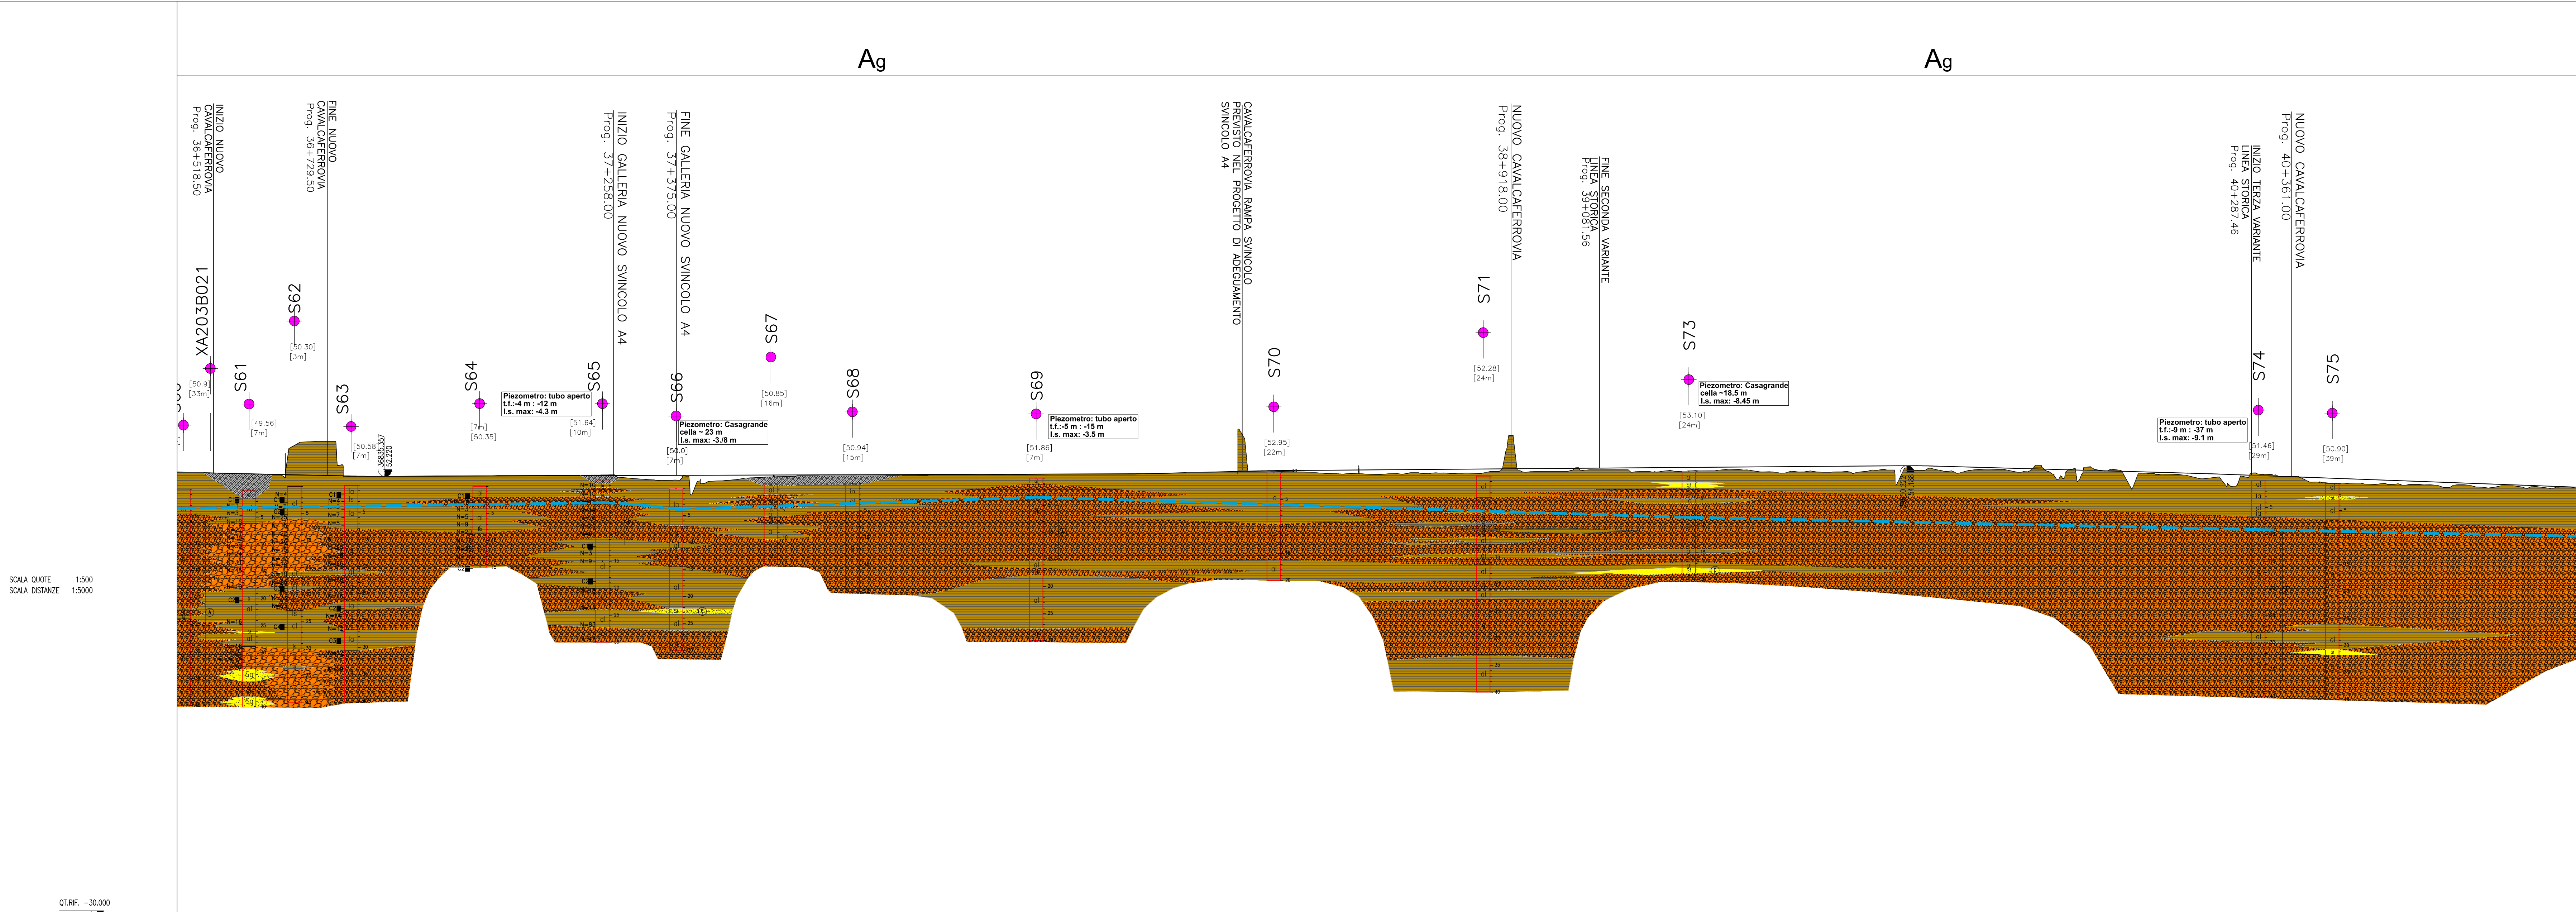


Table with 3 columns: QUOTE TERRENO (Ground elevations), QUOTE PRODOTTO (Produced elevations), and DISTANZE (Distances) for various sections.

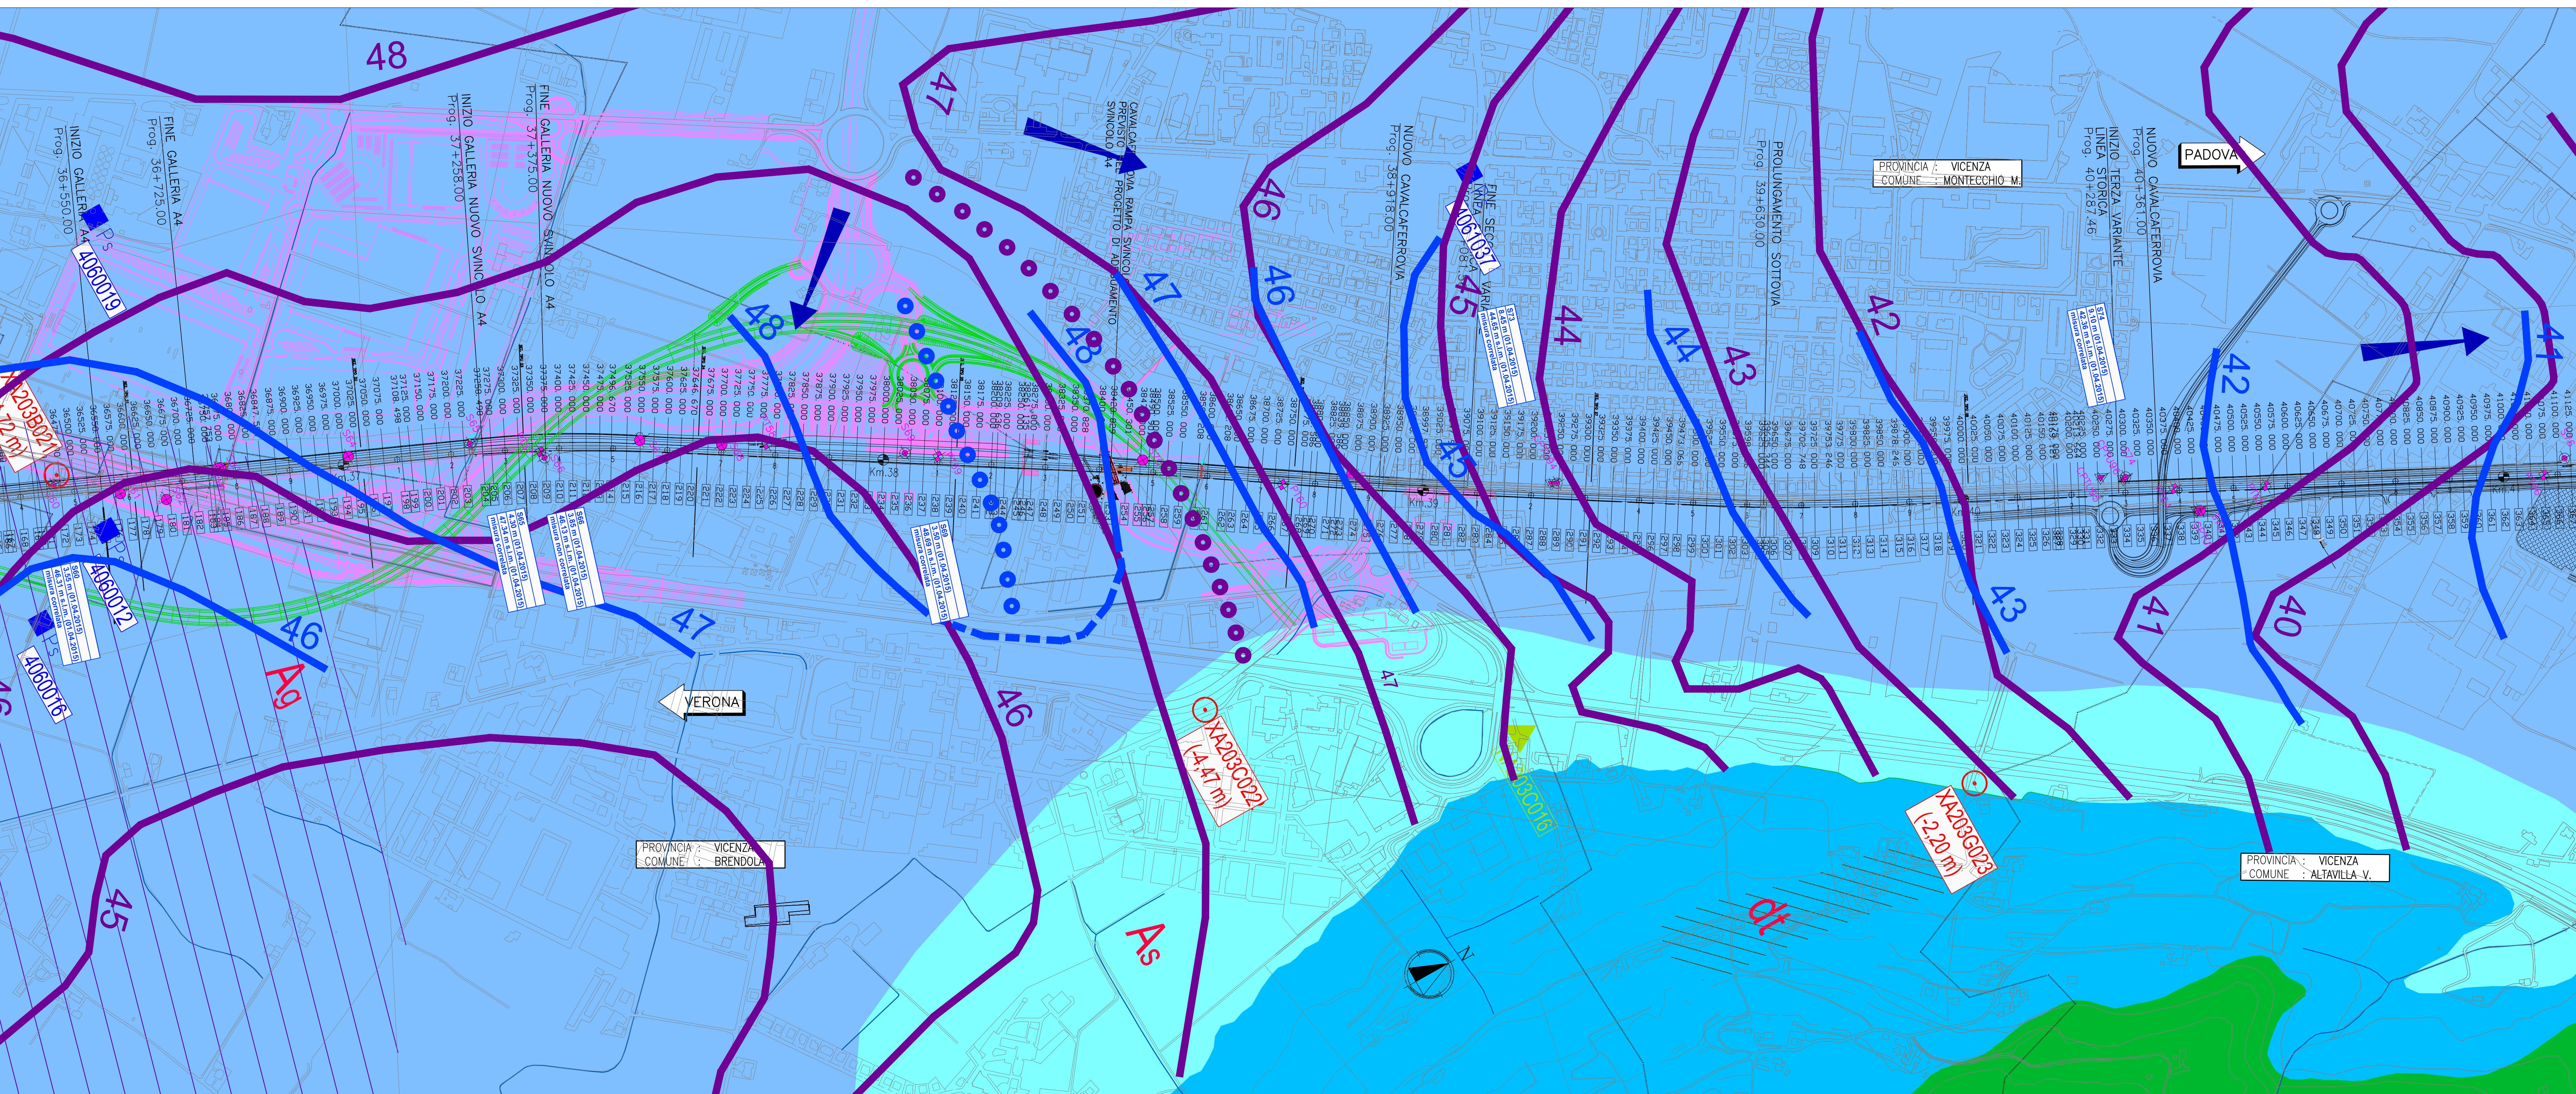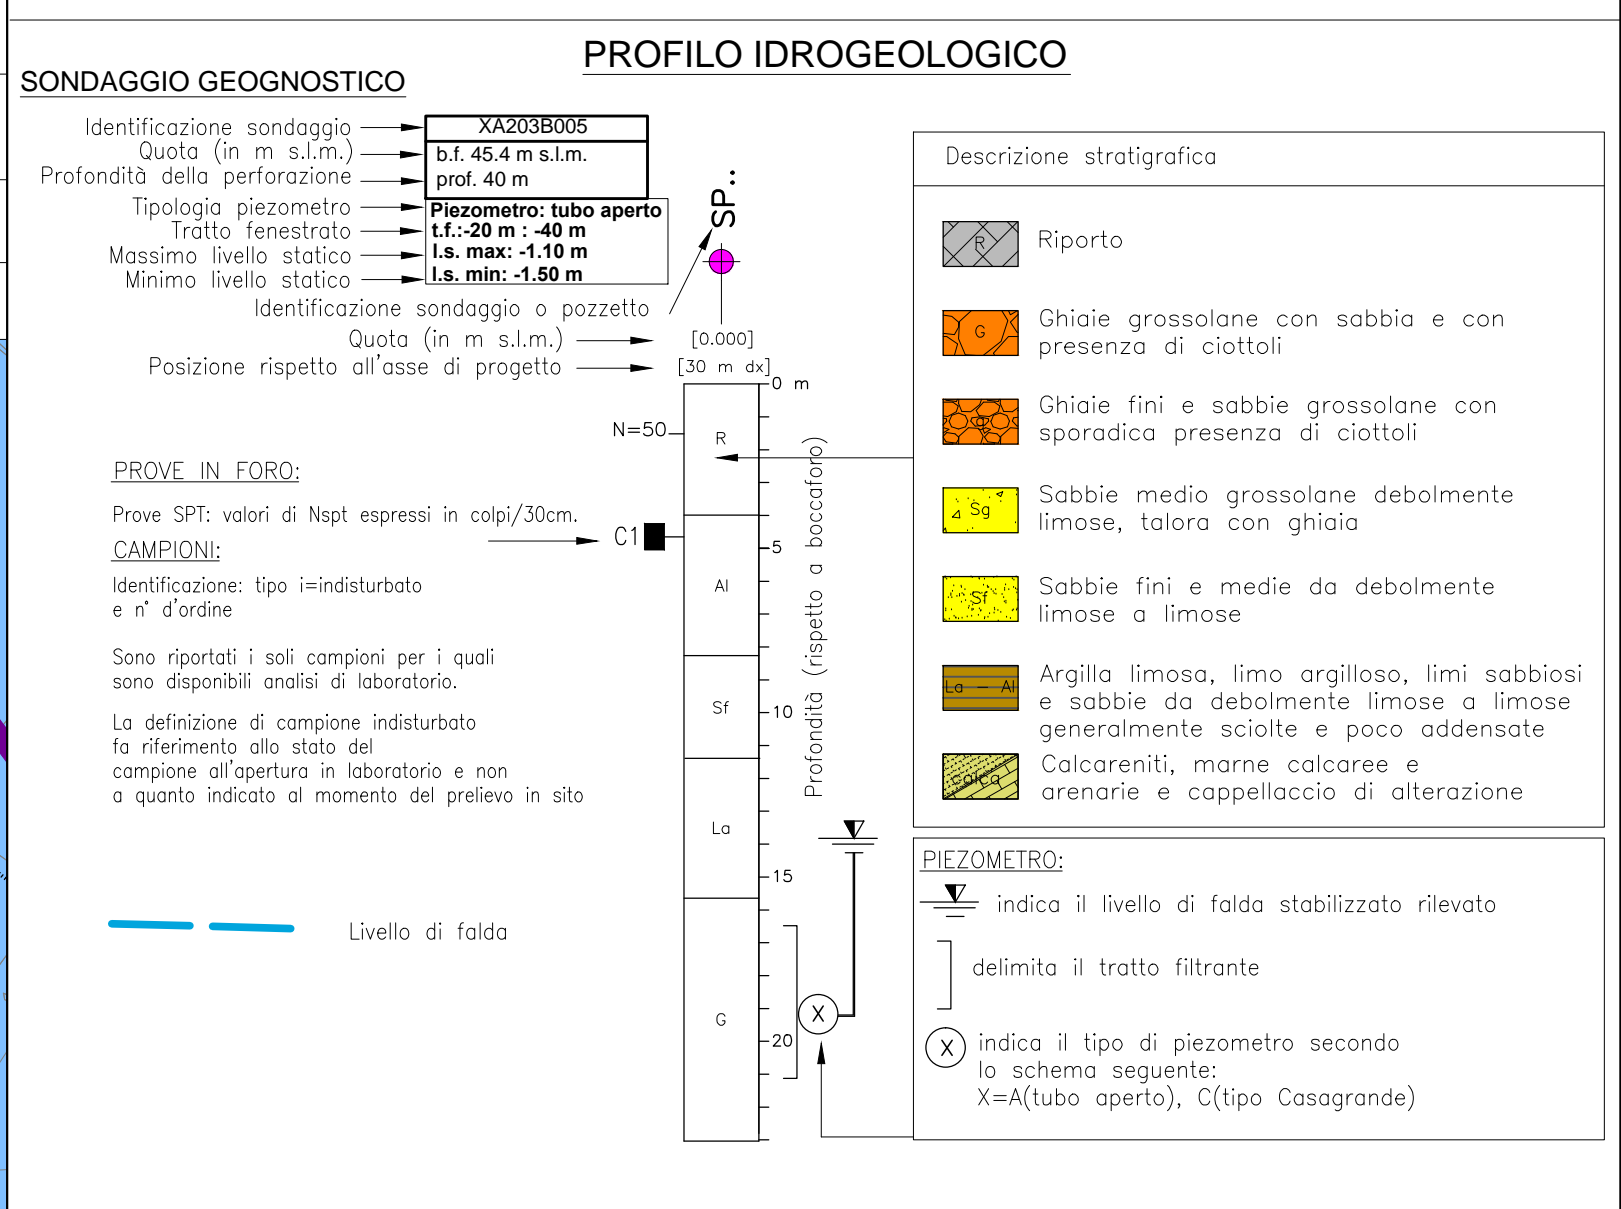

Project information block including: COMMITTENTE (IRFI), GENERAL CONTRACTOR (ITALFERR), PROJECT DEFINITION (INFRASTRUTTURE FERROVIARIE STRATEGICHE), and technical details like scale (1:5000) and date (Settembre 2015).