


Table with 200 columns (NUMERO SEZIONI) and 4 rows (DISTANZE PARZIALI, DISTANZE PROGRESSIVE, QUOTE TERRENO, QUOTE PROGETTO). It provides detailed elevation and distance data for each section along the cross-section.

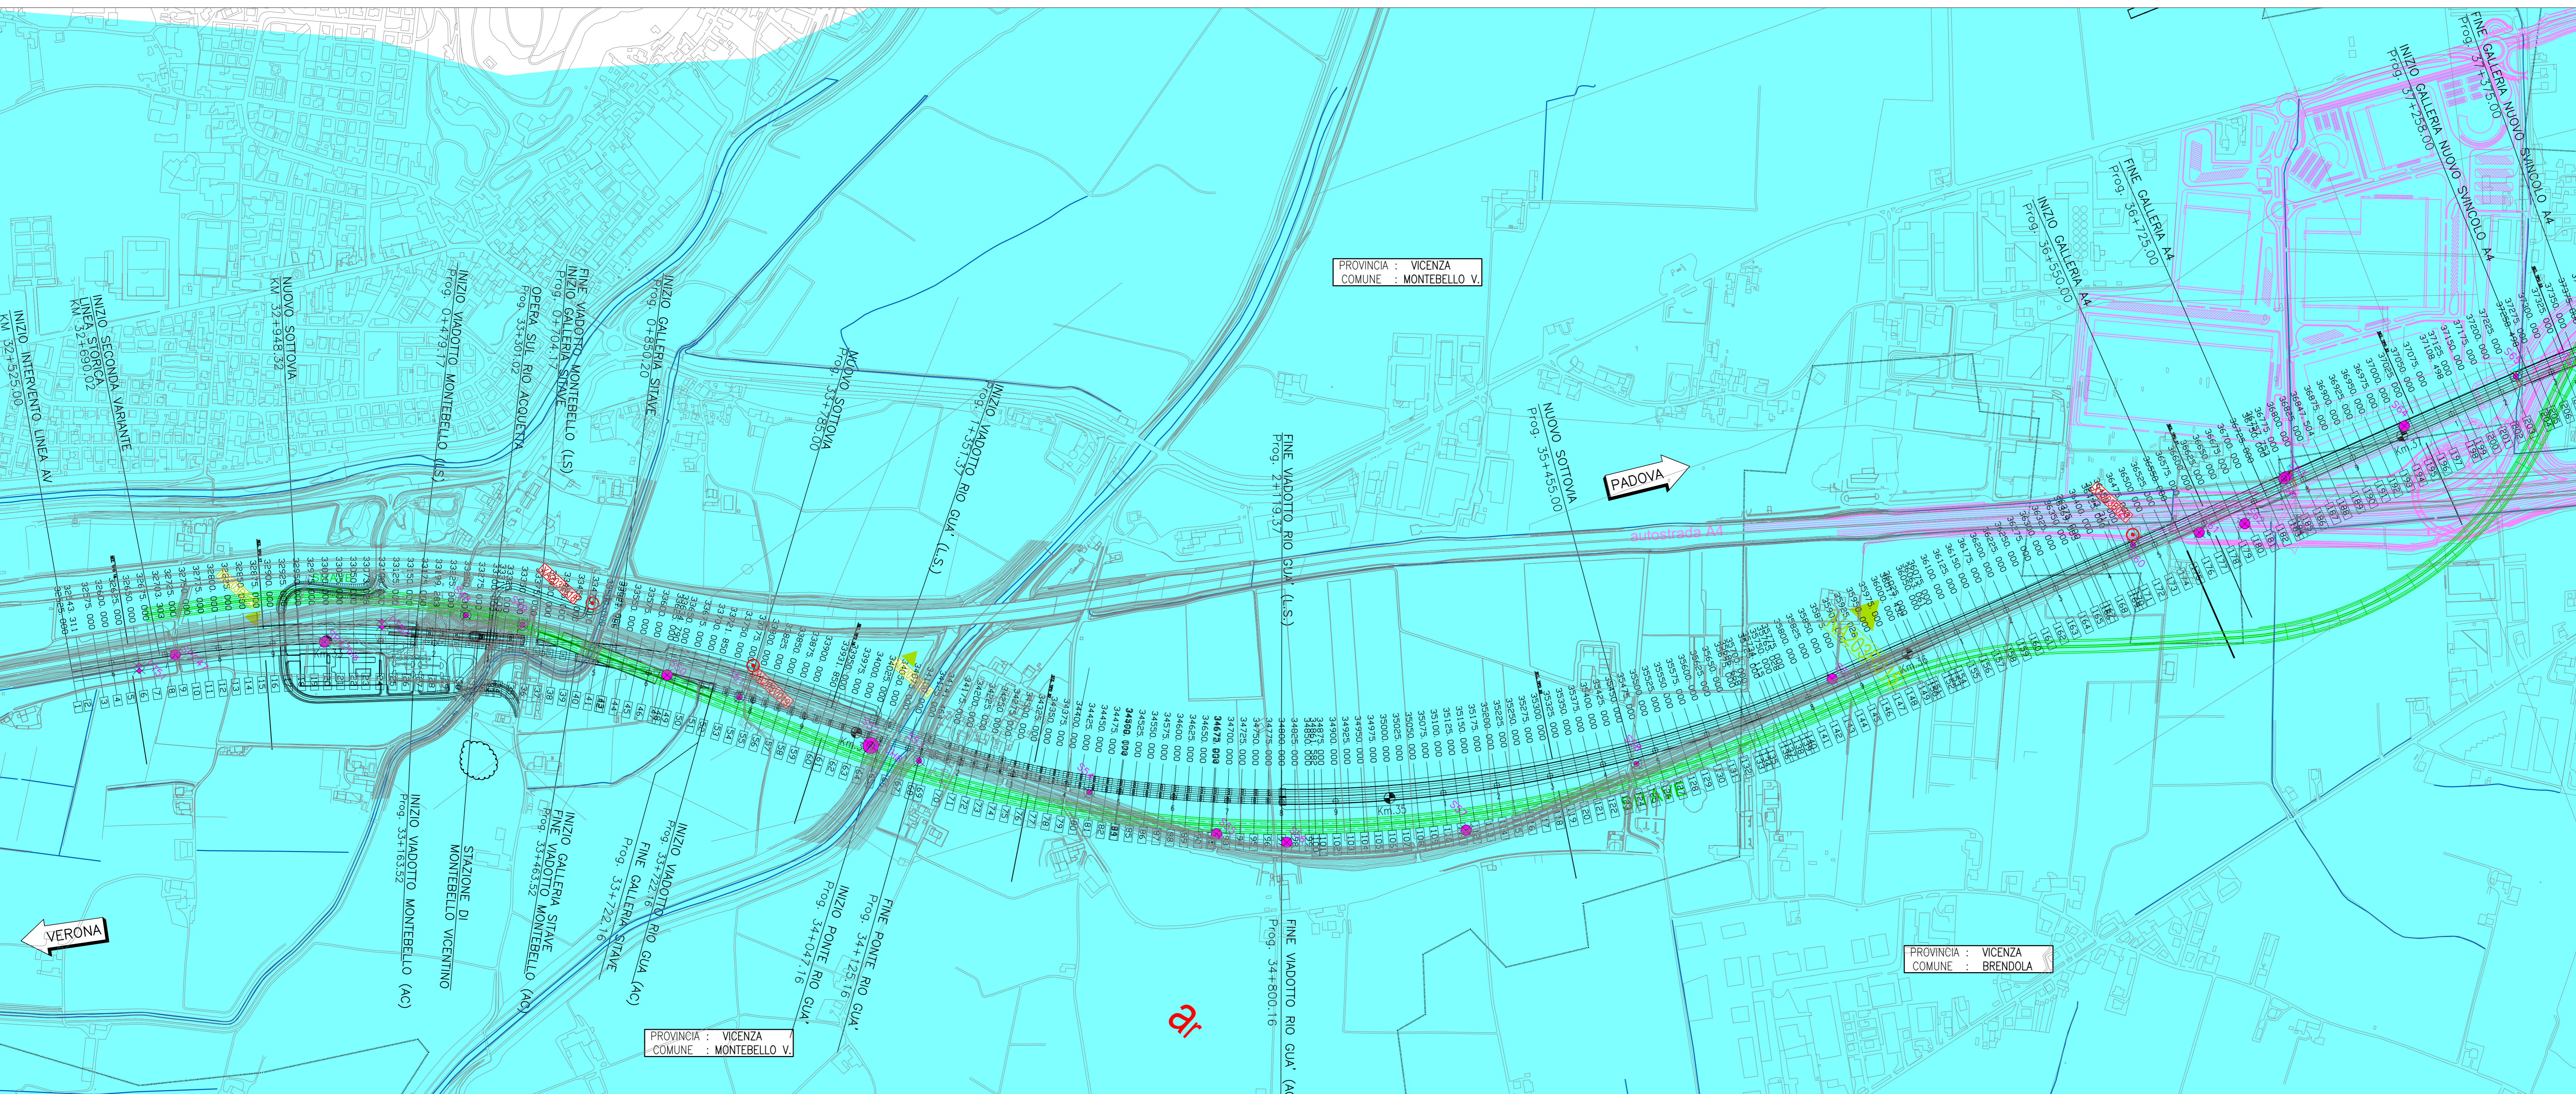


LEGENDA CARTA GEOLOGICA CON ELEMENTI GEOMORFOLOGICI

- Legend for geological and geomorphological elements, including symbols for boreholes, piezometers, and specific geological units like 'ROCCHE VULCANICHE' and 'UNITA' DELLE CALCARENITI'.

- Legend for geomorphological elements, including symbols for water courses, landslides, and dissects.

PROFILO GEOLITOLOGICO

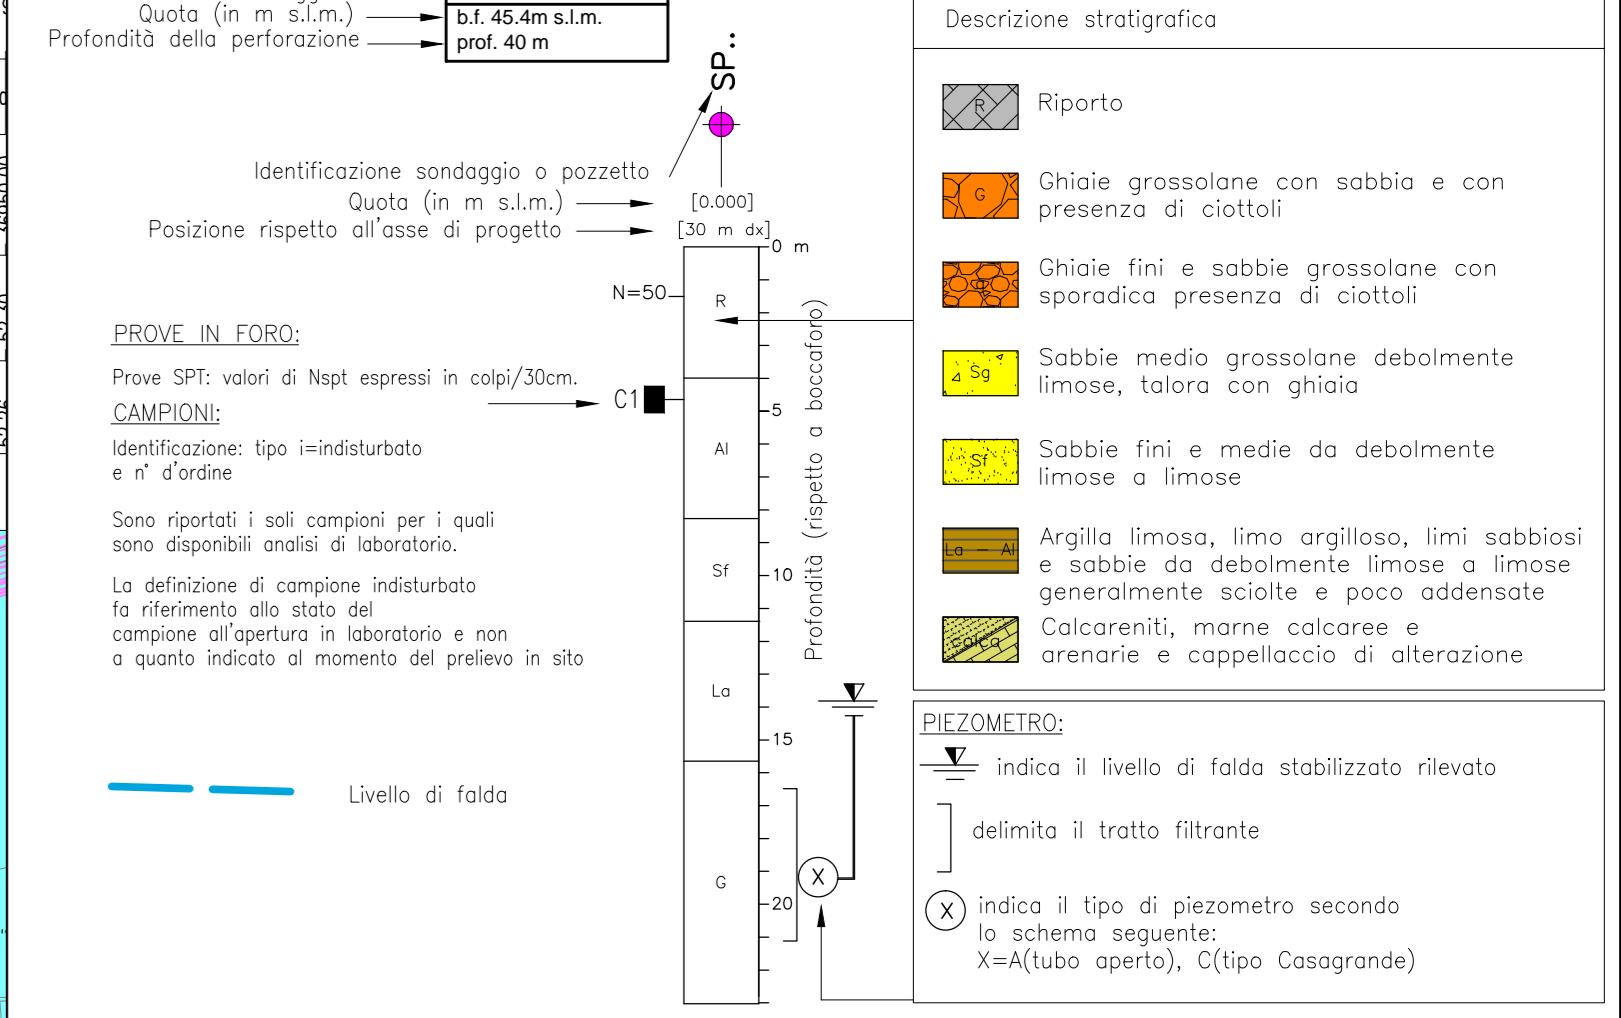

Project information block containing: COMMITTENTE (RFI), ALTA SORVEGLIANZA (ITAFERR), GENERAL CONTRACTOR (Consorzio Iri+V Dae), PROJECT DEFINITION (INFRASTRUTTURE FERROVIARIE STRATEGICHE...), DESIGN (GEOLOGIA, GEOMORFOLOGIA E IDROGEOLOGIA...), GENERAL CONTRACTOR (ATI bonifica), and a detailed revision table.