
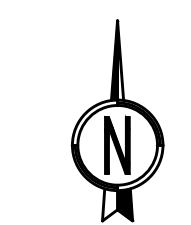


PLANIMETRIA DI TRACCIAMENTO
(SCALA 1 : 1000)

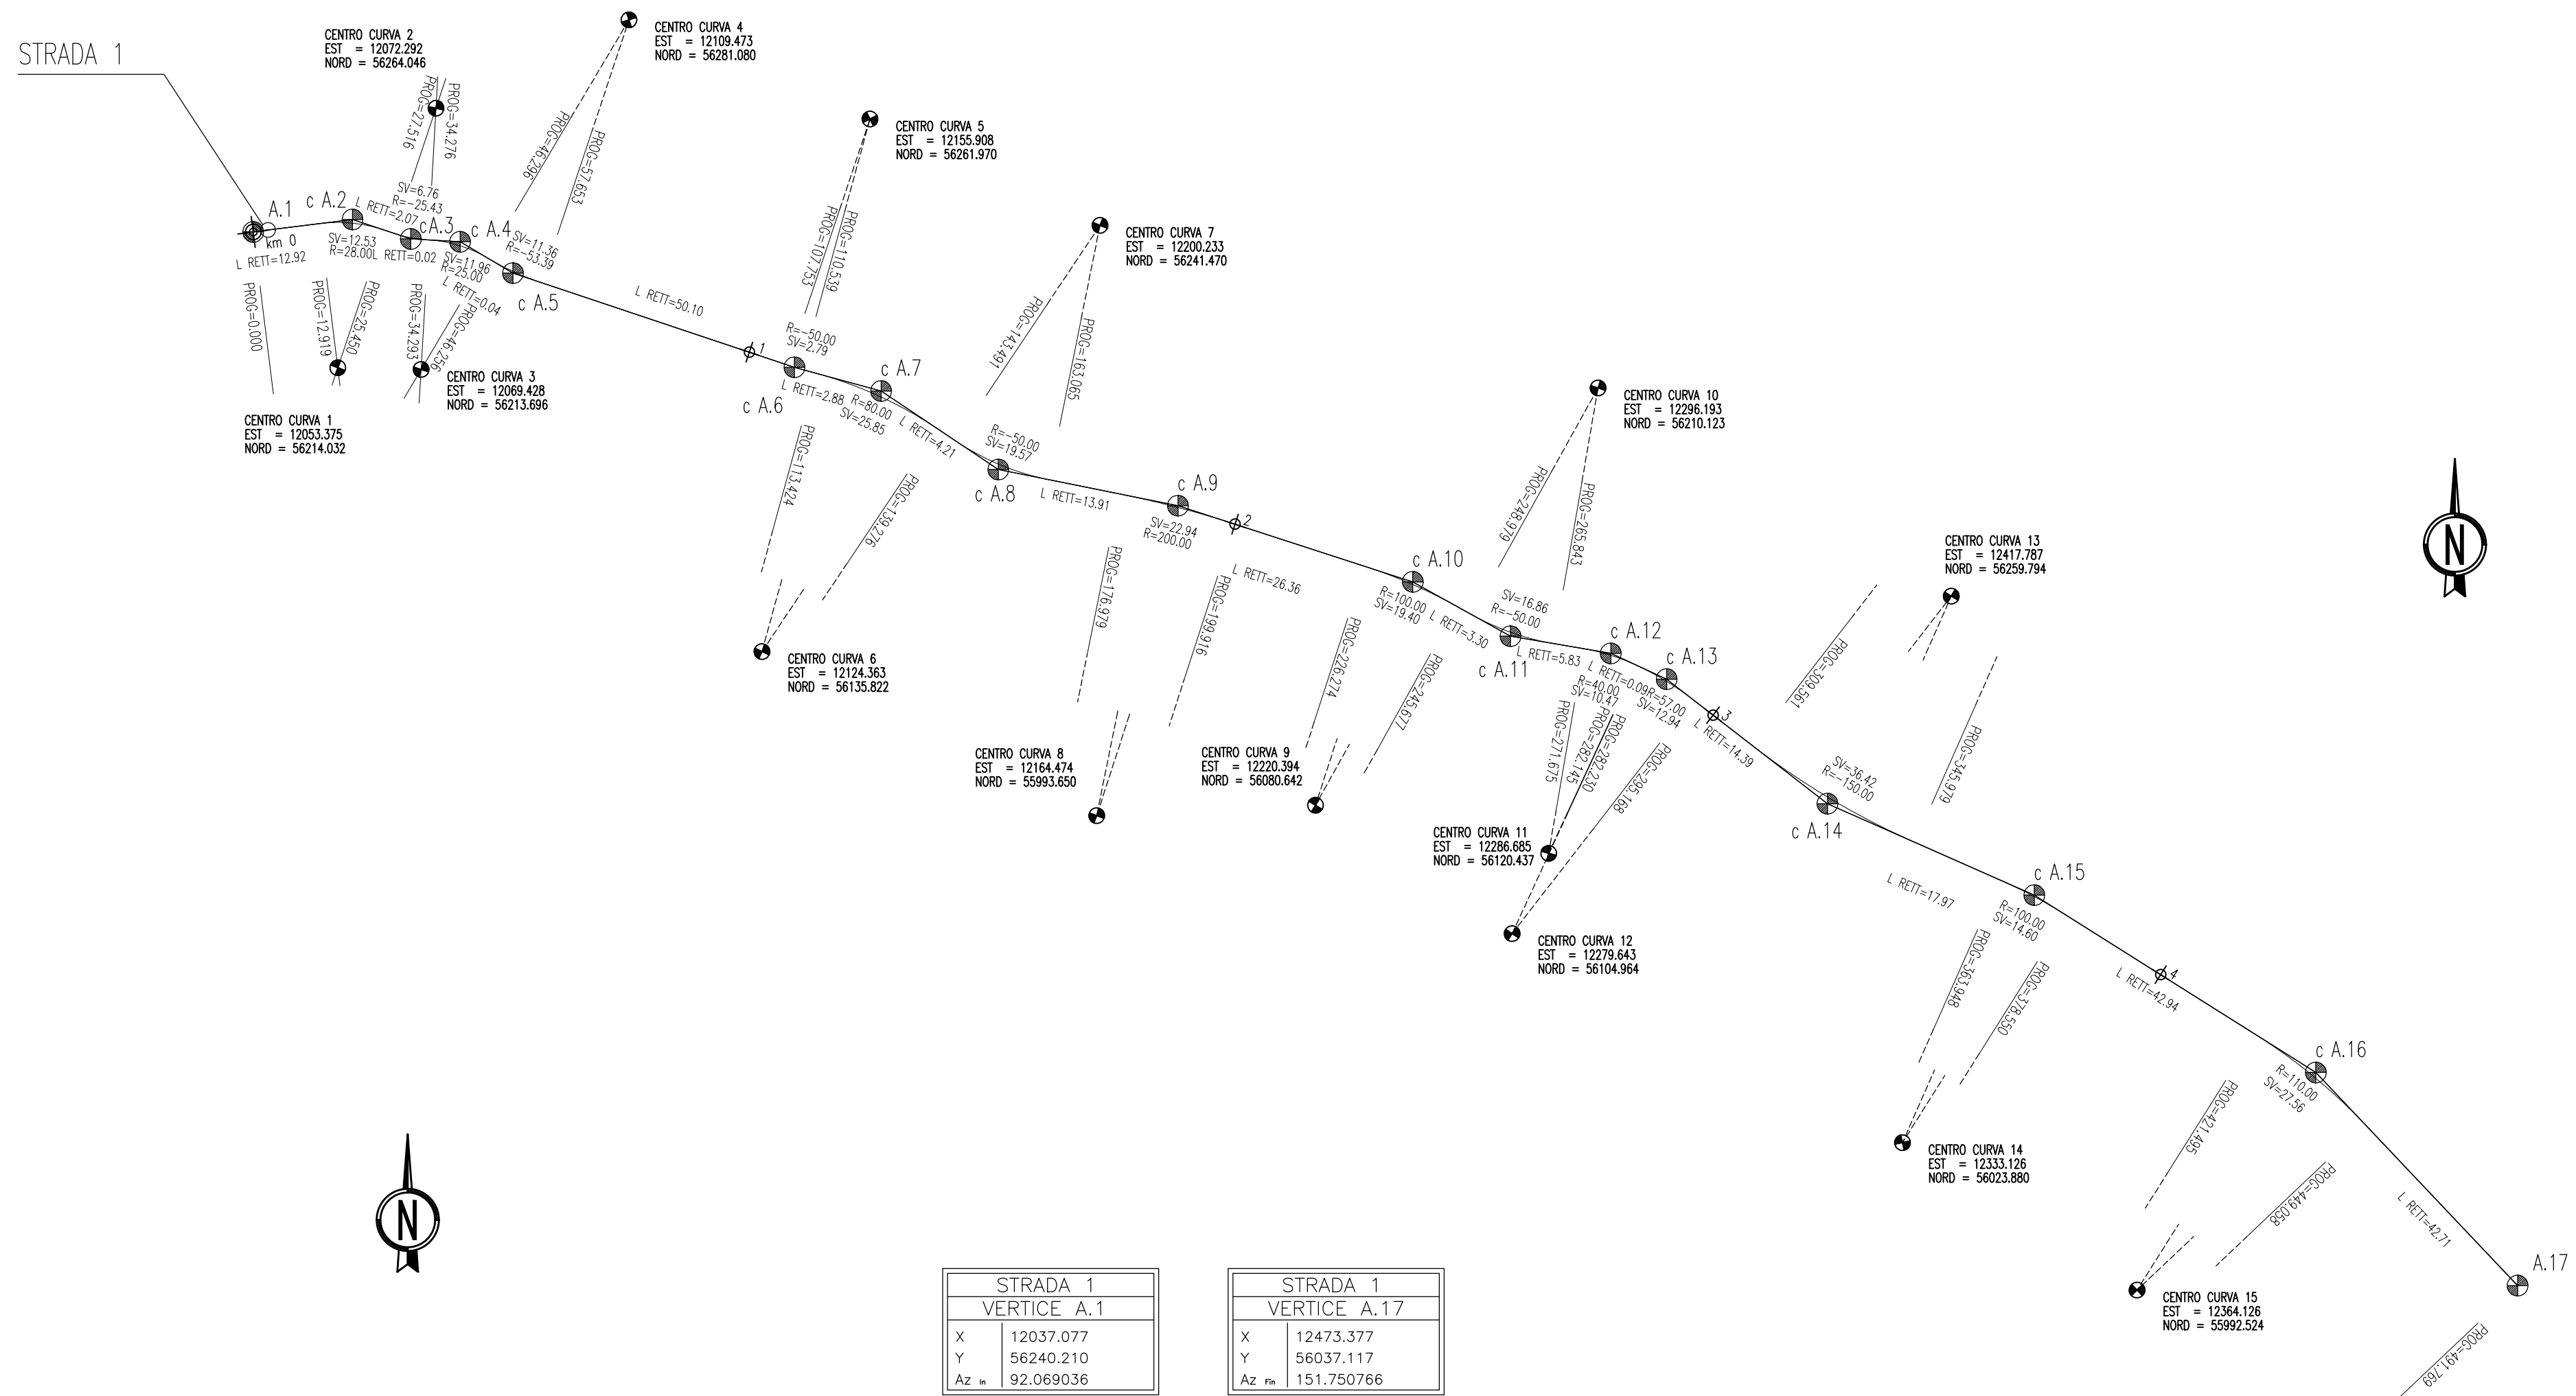

STRADA 1	
VERTICE A.1	
X	12037.077
Y	56240.210
Az	92.069036

STRADA 1	
VERTICE A.17	
X	12473.377
Y	56037.117
Az	151.750766

STRADA 1		VERTICE A.2	
X	12056.219	Ri	X 0.000
Y	56242.607	Rc	Y 0.000
T1	6.372	T _{in}	0.000
T2	6.372	T _{ex}	0.000
Alfa	28.490760	L1	0.000
Az1	92.069036	A1	0.000
Az2	120.559796	DeltaR1	0.000
		Tau1	0.000000
C X	12056.219	Rc	X 0.000
C Y	56242.607	Rc	Y 0.000
R	28.000	T _{ou}	0.000
Alfa	28.490760	T _{ou}	0.000
T _{max}	6.372	L2	0.000
Sv	12.531	A2	0.000
		DeltaR2	0.000
		Tau2	0.000000

STRADA 1		VERTICE A.3	
X	12067.445	Ri	X 0.000
Y	56238.850	Rc	Y 0.000
T1	3.400	T _{in}	0.000
T2	3.400	T _{ex}	0.000
Alfa	16.921273	L1	0.000
Az1	120.559796	A1	0.000
Az2	103.638522	DeltaR1	0.000
		Tau1	0.000000
C X	12067.445	Rc	X 0.000
C Y	56238.850	Rc	Y 0.000
R	-25.432	T _{ou}	0.000
Alfa	16.921273	T _{ou}	0.000
T _{max}	3.400	L2	0.000
Sv	6.760	A2	0.000
		DeltaR2	0.000
		Tau2	0.000000

STRADA 1		VERTICE A.4	
X	12076.945	Ri	X 0.000
Y	56238.306	Rc	Y 0.000
T1	6.099	T _{in}	0.000
T2	6.099	T _{ex}	0.000
Alfa	30.464584	L1	0.000
Az1	103.638522	A1	0.000
Az2	134.103107	DeltaR1	0.000
		Tau1	0.000000
C X	12076.945	Rc	X 0.000
C Y	56238.306	Rc	Y 0.000
R	25.000	T _{ou}	0.000
Alfa	30.464584	T _{ou}	0.000
T _{max}	6.099	L2	0.000
Sv	11.963	A2	0.000
		DeltaR2	0.000
		Tau2	0.000000

STRADA 1		VERTICE A.5	
X	12087.125	Ri	X 0.000
Y	56232.264	Rc	Y 0.000
T1	5.700	T _{in}	0.000
T2	5.700	T _{ex}	0.000
Alfa	13.543312	L1	0.000
Az1	134.103107	A1	0.000
Az2	120.559794	DeltaR1	0.000
		Tau1	0.000000
C X	12087.125	Rc	X 0.000
C Y	56232.264	Rc	Y 0.000
R	-53.386	T _{ou}	0.000
Alfa	13.543312	T _{ou}	0.000
T _{max}	5.700	L2	0.000
Sv	11.357	A2	0.000
		DeltaR2	0.000
		Tau2	0.000000

STRADA 1		VERTICE A.6	
X	12141.361	Ri	X 0.000
Y	56214.112	Rc	Y 0.000
T1	1.393	T _{in}	0.000
T2	1.393	T _{ex}	0.000
Alfa	3.547559	L1	0.000
Az1	120.559794	A1	0.000
Az2	117.012236	DeltaR1	0.000
		Tau1	0.000000
C X	12141.361	Rc	X 0.000
C Y	56214.112	Rc	Y 0.000
R	-50.000	T _{ou}	0.000
Alfa	3.547559	T _{ou}	0.000
T _{max}	1.393	L2	0.000
Sv	2.786	A2	0.000
		DeltaR2	0.000
		Tau2	0.000000

STRADA 1		VERTICE A.7	
X	12158.065	Ri	X 0.000
Y	56209.539	Rc	Y 0.000
T1	13.040	T _{in}	0.000
T2	13.040	T _{ex}	0.000
Alfa	20.572897	L1	0.000
Az1	117.012236	A1	0.000
Az2	137.585132	DeltaR1	0.000
		Tau1	0.000000
C X	12158.065	Rc	X 0.000
C Y	56209.539	Rc	Y 0.000
R	80.000	T _{ou}	0.000
Alfa	20.572897	T _{ou}	0.000
T _{max}	13.040	L2	0.000
Sv	25.853	A2	0.000
		DeltaR2	0.000
		Tau2	0.000000

STRADA 1		VERTICE A.8	
X	12180.635	Ri	X 0.000
Y	56194.415	Rc	Y 0.000
T1	9.914	T _{in}	0.000
T2	9.914	T _{ex}	0.000
Alfa	24.922618	L1	0.000
Az1	137.585132	A1	0.000
Az2	112.662514	DeltaR1	0.000
		Tau1	0.000000
C X	12180.635	Rc	X 0.000
C Y	56194.415	Rc	Y 0.000
R	-50.000	T _{ou}	0.000
Alfa	24.922618	T _{ou}	0.000
T _{max}	9.914	L2	0.000
Sv	19.574	A2	0.000
		DeltaR2	0.000
		Tau2	0.000000

STRADA 1		VERTICE A.9	
X	12215.247	Ri	X 0.000
Y	56187.438	Rc	Y 0.000
T1	11.481	T _{in}	0.000
T2	11.481	T _{ex}	0.000
Alfa	7.300968	L1	0.000
Az1	112.662514	A1	0.000
Az2	119.963482	DeltaR1	0.000
		Tau1	0.000000
C X	12215.247	Rc	X 0.000
C Y	56187.438	Rc	Y 0.000
R	200.000	T _{ou}	0.000
Alfa	7.300968	T _{ou}	0.000
T _{max}	11.481	L2	0.000
Sv	22.937	A2	0.000
		DeltaR2	0.000
		Tau2	0.000000

STRADA 1		VERTICE A.10	
X	12260.498	Ri	X 0.000
Y	56172.764	Rc	Y 0.000
T1	9.732	T _{in}	0.000
T2	9.732	T _{ex}	0.000
Alfa	12.352380	L1	0.000
Az1	119.963482	A1	0.000
Az2	132.315862	DeltaR1	0.000
		Tau1	0.000000
C X	12260.498	Rc	X 0.000
C Y	56172.764	Rc	Y 0.000
R	100.000	T _{ou}	0.000
Alfa	12.352380	T _{ou}	0.000
T _{max}	9.732	L2	0.000
Sv	19.403	A2	0.000
		DeltaR2	0.000
		Tau2	0.000000

STRADA 1		VERTICE A.11	
X	12279.328	Ri	X 0.000
Y	56162.290	Rc	Y 0.000
T1	8.513	T _{in}	0.000
T2	8.513	T _{ex}	0.000
Alfa	21.471859	L1	0.000
Az1	132.315862	A1	0.000
Az2	110.844004	DeltaR1	0.000
		Tau1	0.000000
C X	12279.328	Rc	X 0.000
C Y	56162.290	Rc	Y 0.000
R	-50.000	T _{ou}	0.000
Alfa	21.471859	T _{ou}	0.000
T _{max}	8.513	L2	0.000
Sv	16.864	A2	0.000
		DeltaR2	0.000
		Tau2	0.000000

STRADA 1		VERTICE A.12	
X	12298.655	Ri	X 0.000
Y	56158.966	Rc	Y 0.000
T1	5.265	T _{in}	0.000
T2	5.265	T _{ex}	0.000
Alfa	16.664392	L1	0.000
Az1	110.844004	A1	0.000
Az2	127.508395	DeltaR1	0.000
		Tau1	0.000000
C X	12298.655	Rc	X 0.000
C Y	56158.966	Rc	Y 0.000
R	40.000	T _{ou}	0.000
Alfa	16.664392	T _{ou}	0.000
T _{max}	5.265	L2	0.000
Sv	10.471	A2	0.000
		DeltaR2	0.000
		Tau2	0.000000

STRADA 1		VERTICE A.13	
X	12309.413	Ri	X 0.000
Y	56130.005	Rc	Y 0.000
T1	6.497	T _{in}	0.000
T2	6.497	T _{ex}	0.000
Alfa	14.450437	L1	0.000
Az1	127.508395	A1	0.000
Az2	141.958832	DeltaR1	0.000
		Tau1	0.000000
C X	12309.413	Rc	X 0.000
C Y	56130.005	Rc	Y 0.000
R	57.000	T _{ou}	0.000
Alfa	14.450437	T _{ou}	0.000
T _{max}	6.497	L2	0.000
Sv	12.938	A2	0.000
		DeltaR2	0.000
		Tau2	0.000000

STRADA 1		VERTICE A.14	
X	12340.394	Ri	X 0.000
Y	56130.005	Rc	Y 0.000
T1	18.299	T _{in}	0.000
T2	18.299	T _{ex}	0.000
Alfa	15.456168	L1	0.000
Az1	141.958832	A1	0.000
Az2	126.502663	DeltaR1	0.000
		Tau1	0.000000
C X	12340.394	Rc	X 0.000
C Y	56130.005	Rc	Y 0.000
R	150.000	T _{ou}	0.000
Alfa	15.456168	T _{ou}	0.000
T _{max}	18.299	L2	0.000
Sv	36.418	A2	0.000
		DeltaR2	0.000
		Tau2	0.000000

STRADA 1		VERTICE A.15	
X	12380.254	Ri	X 0.000
Y	56112.381	Rc	Y 0.000
T1	7.314	T _{in}	0.000
T2	7.314	T _{ex}	0.000
Alfa	9.295916	L1	0.000
Az1	126.502663	A1	0.000
Az2	135.798580	DeltaR1	0.000
		Tau1	0.000000
C X	12380.254	Rc	X 0.000
C Y	56112.381	Rc	Y 0.000
R	100.000	T _{ou}	0.000
Alfa	9.295916	T _{ou}	0.000
T _{max}	7.314	L2	0.000
Sv	14.602	A2	0.000
		DeltaR2	0.000
		Tau2	0.000000

STRADA 1		VERTICE A.16	
X	124		