



GRUNDRISS ANSCHLUSS / PIANTA INNESTO (1:100)

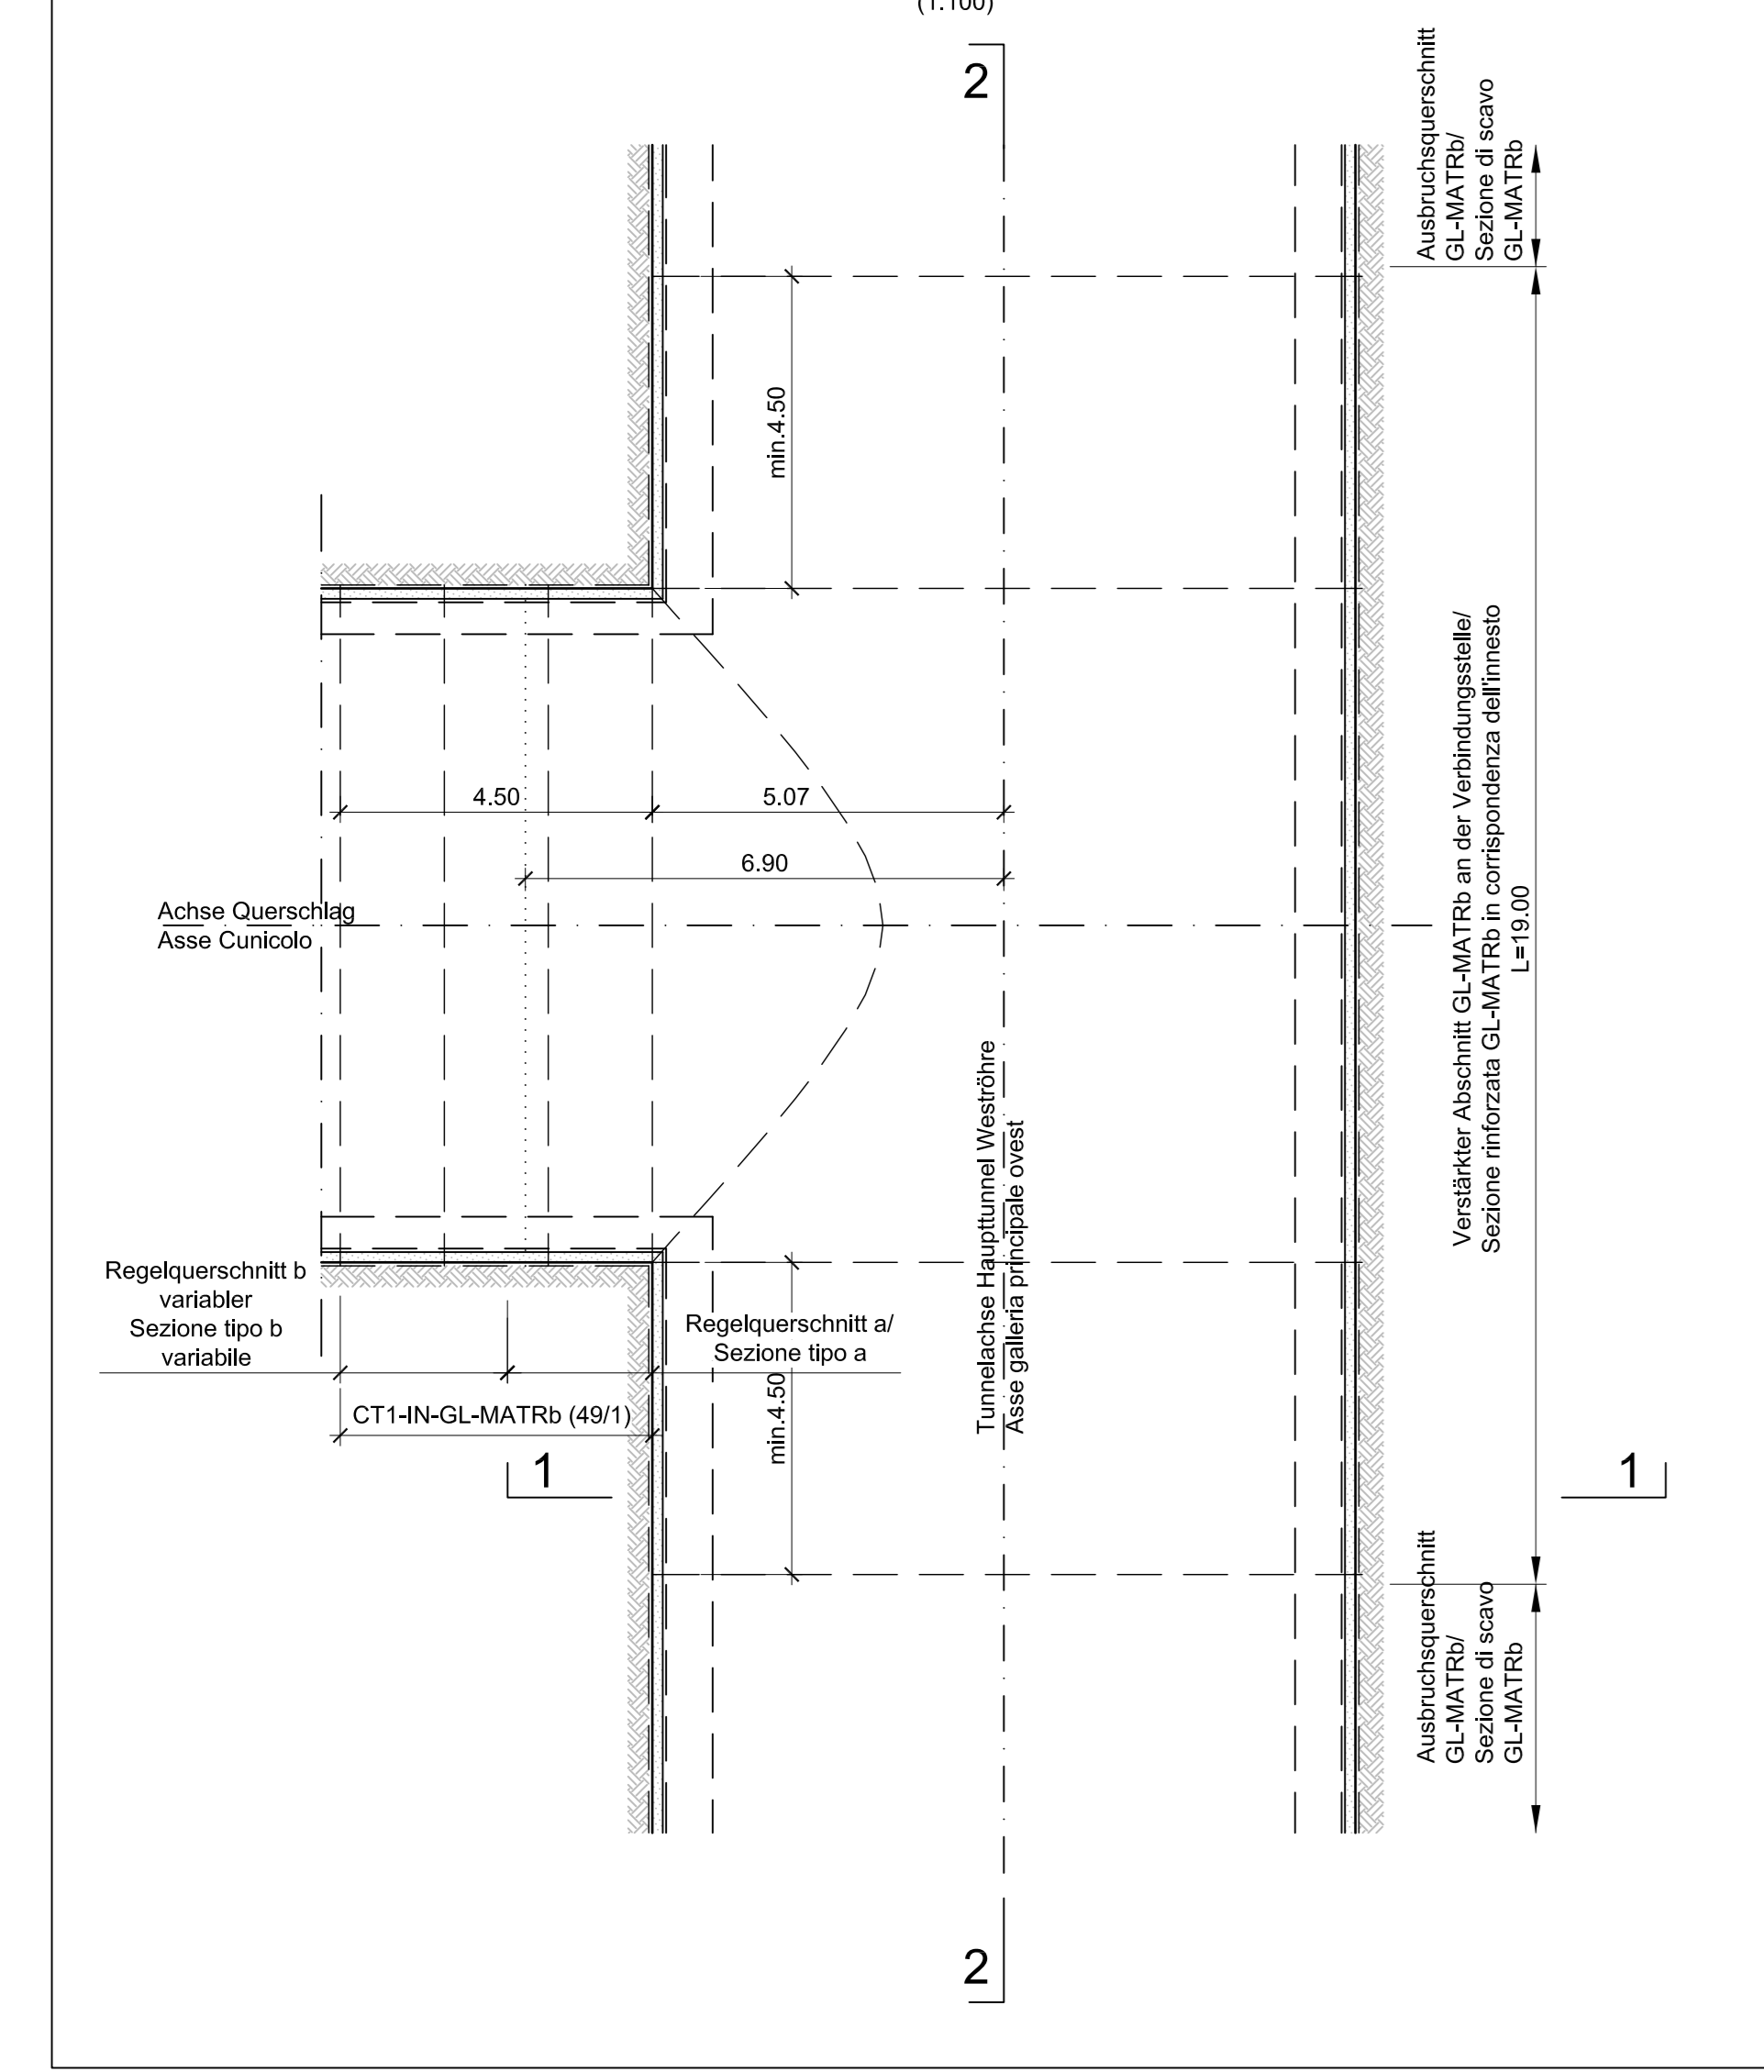


QUERSCHNITT a / SEZIONE TIPO a (1:50)

QUERSCHNITT b / SEZIONE TIPO b (1:50)

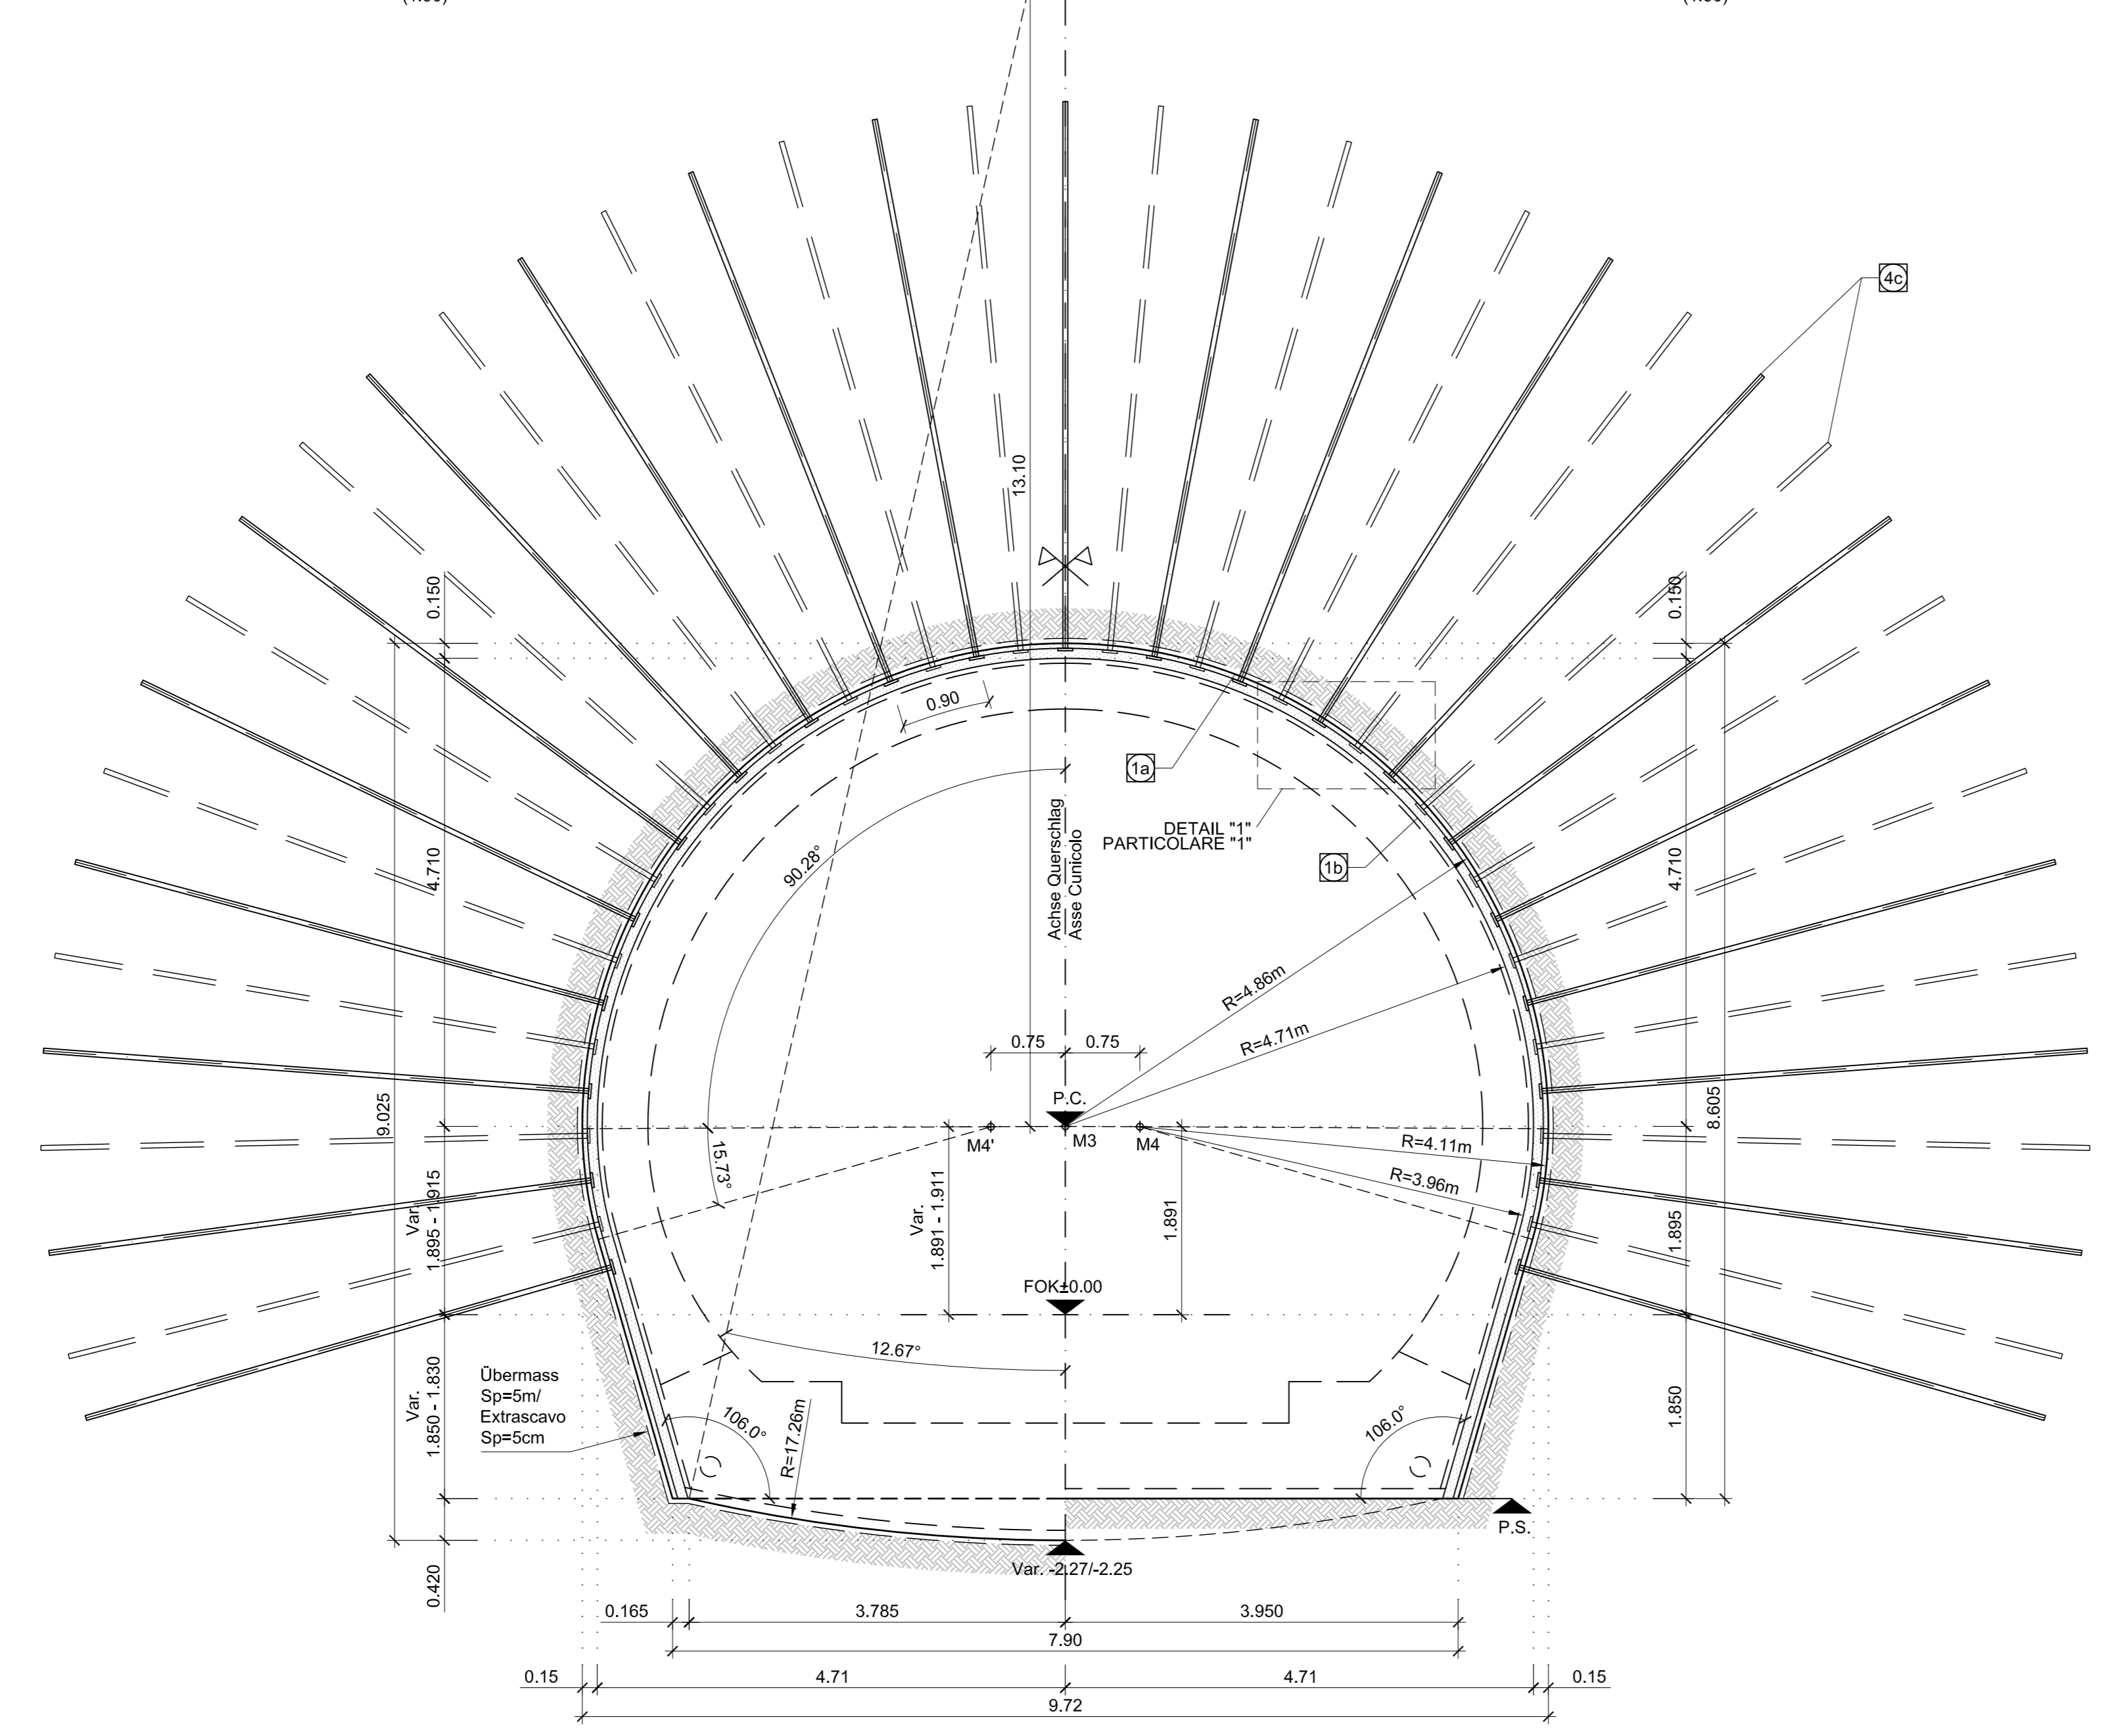

GRUNDRISS / PIANTA (1:200)

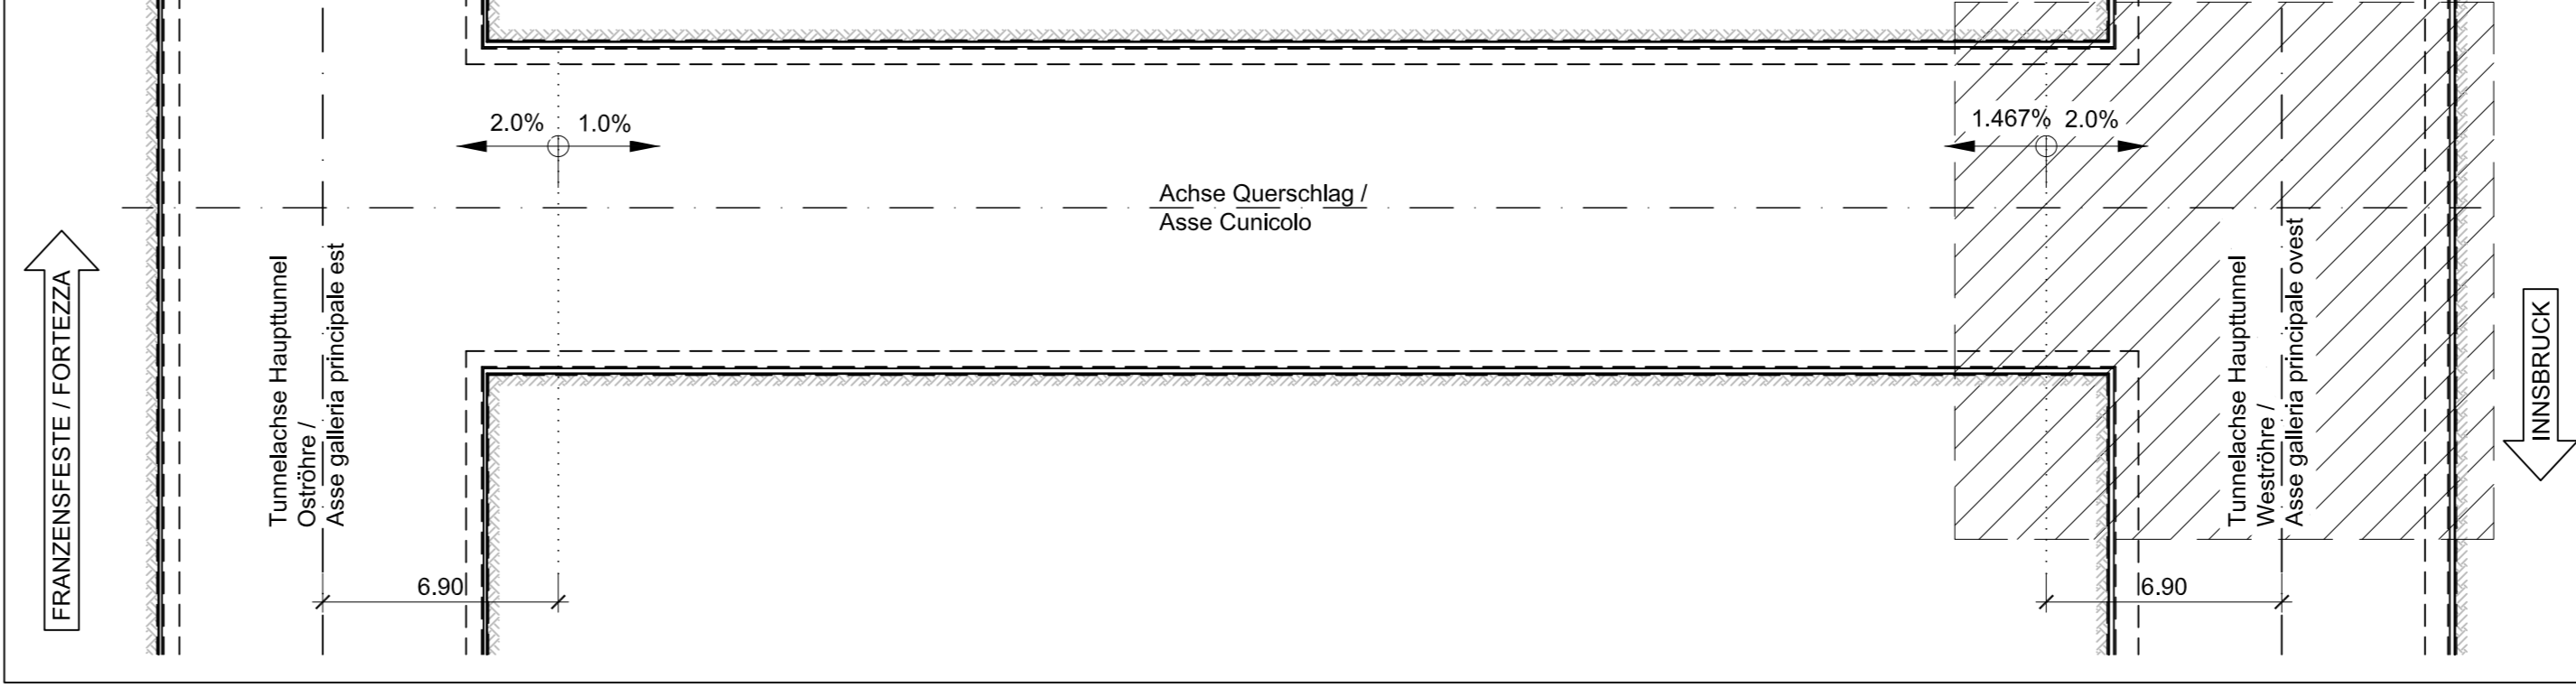

BEMERKUNGEN

Technical notes and specifications regarding materials, construction, and safety measures.


FASI ESECUTIVE

Execution phases including excavation, reinforcement, and final sealing.


BAUPHASEN

Construction phases detailing the sequence of work and safety requirements.


SCHEMA NIETUNG SCHNITT CT1-IN-GL-MATRb (49/1)

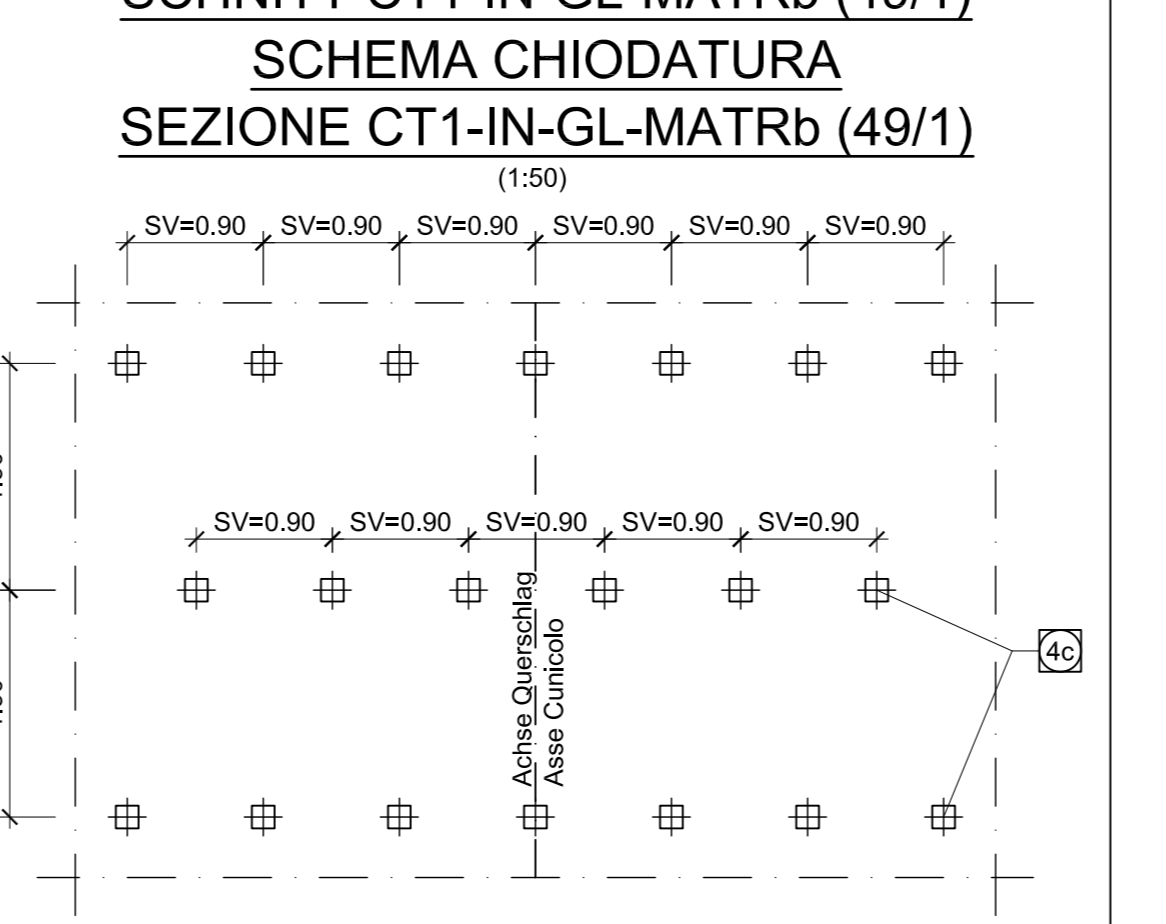


SCHEMA NIETUNG GL-MATRb ANSCHLUSS SCHEMA CHIODATURA GL-MATRb INNESTO

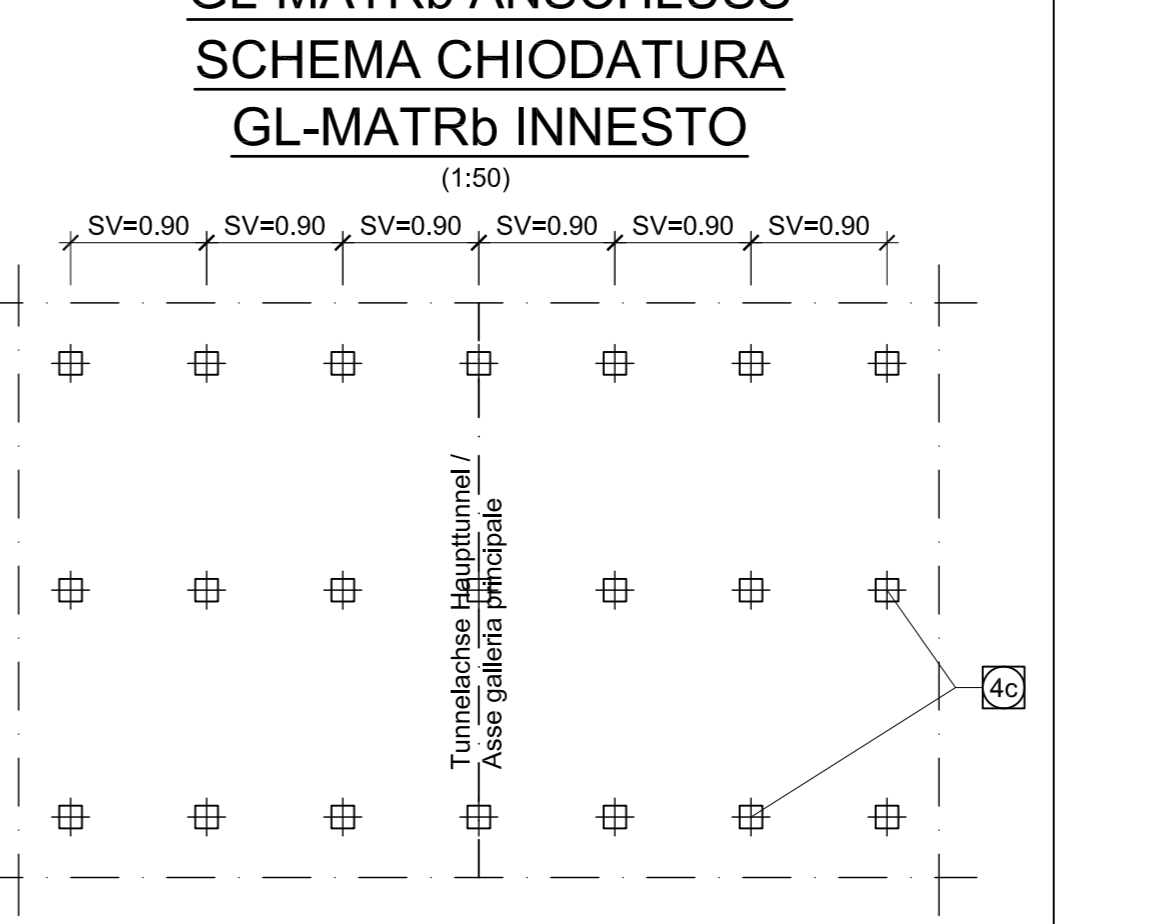


DETAIL 1 / PARTICOLARE 1 (1:20)

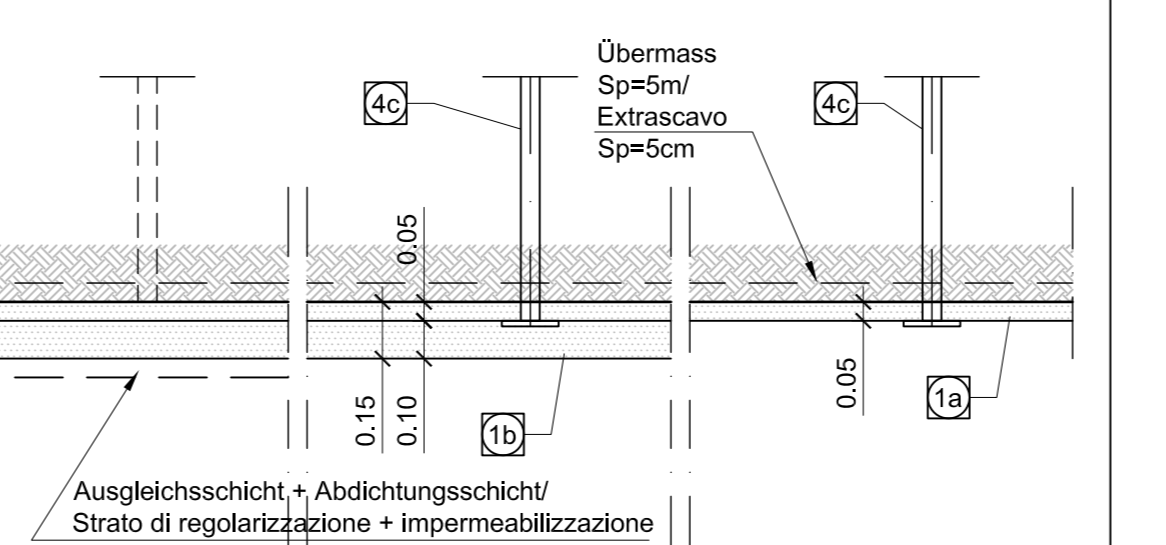


(INKL. EXTRAUSHUB) AUSBRUCHSVOLUMEN VOLUME DI SCAVO (INCLUSO EXTRASCALO)

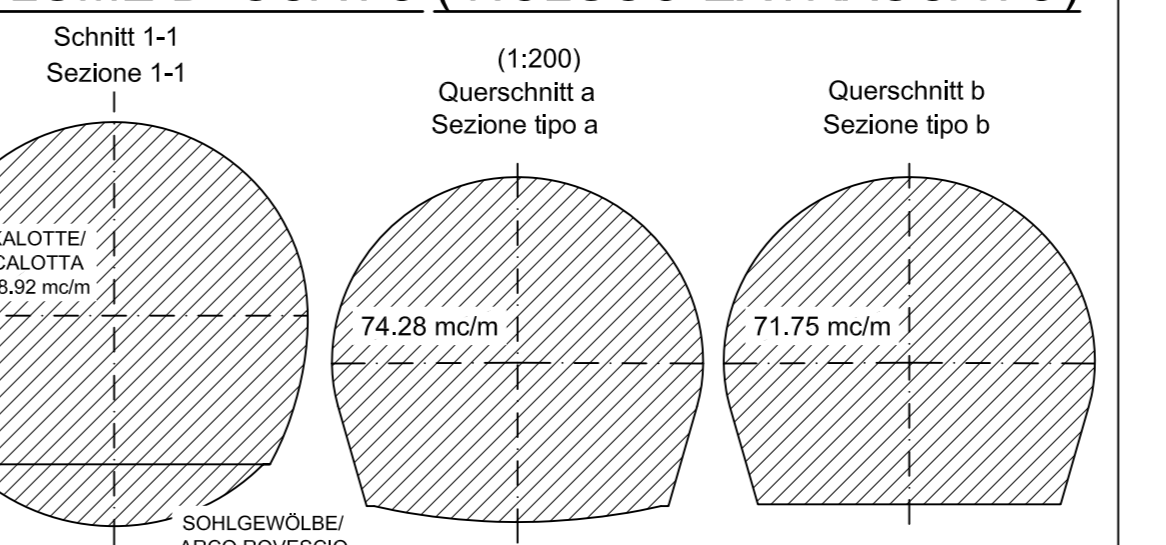

LÄNGSABLAUF / SVILUPPO LONGITUDINALE (1:50)

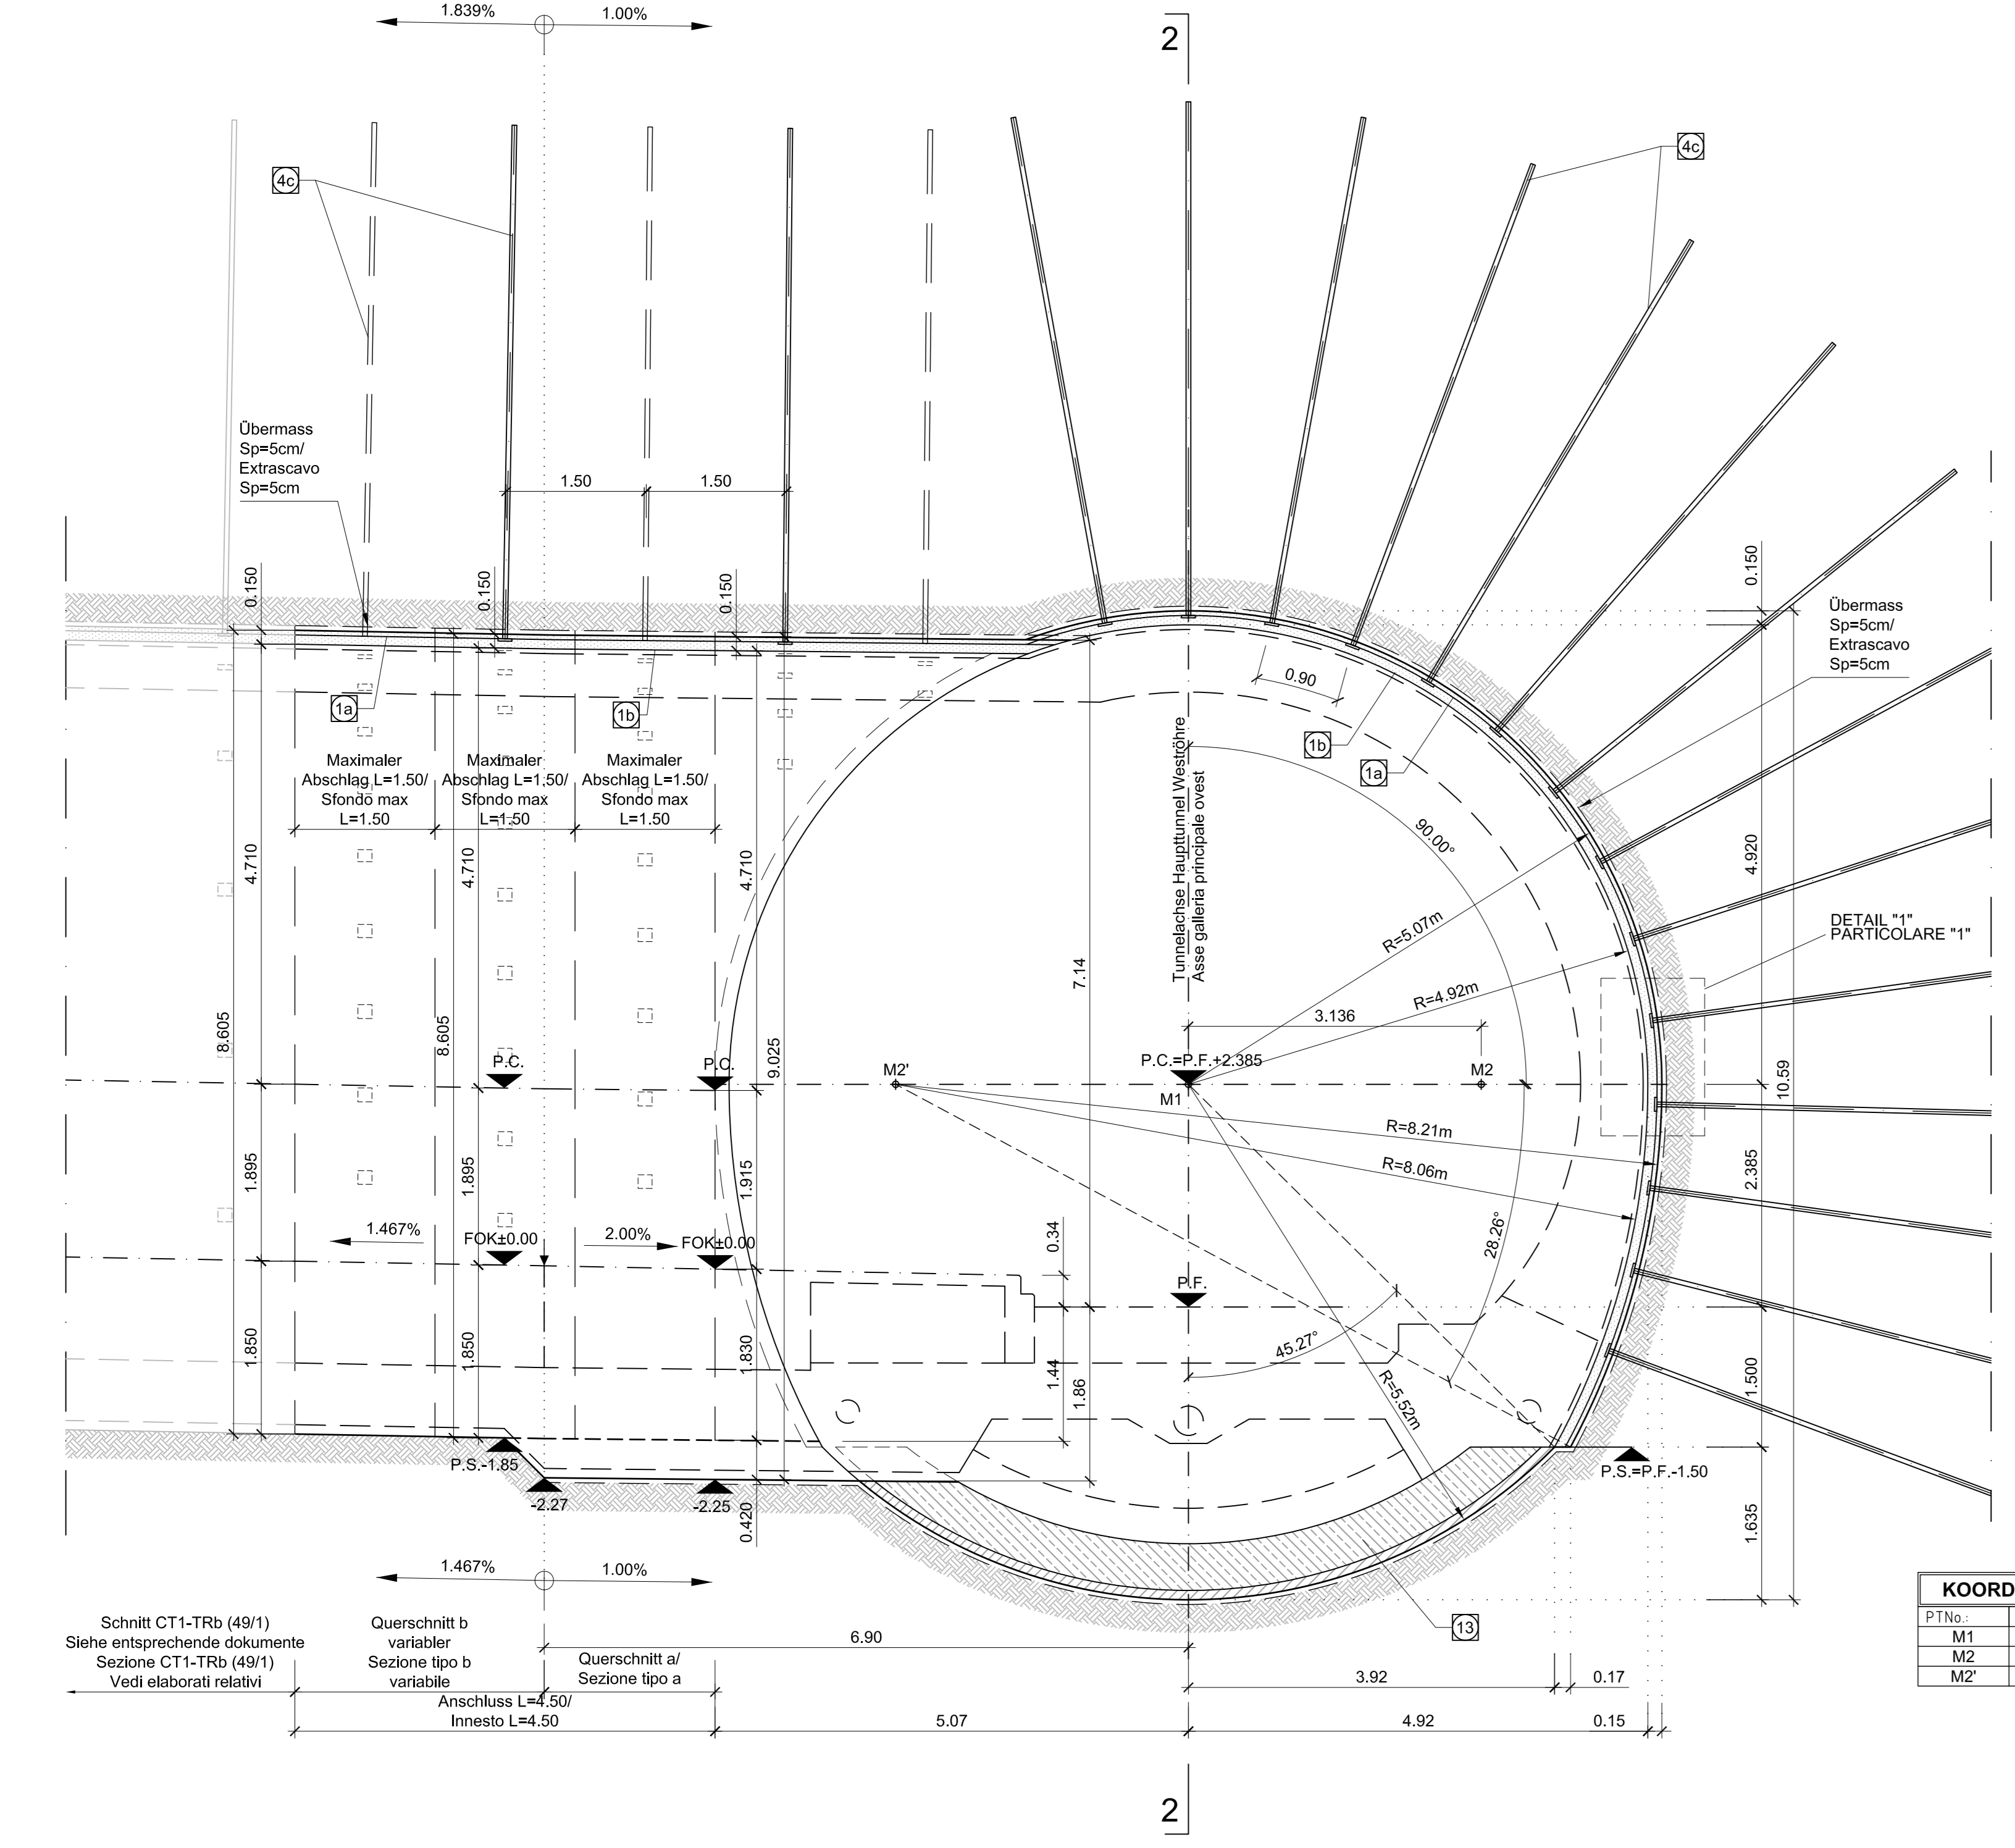

SCHNITT 1-1 / SEZIONE 1-1 (1:50)

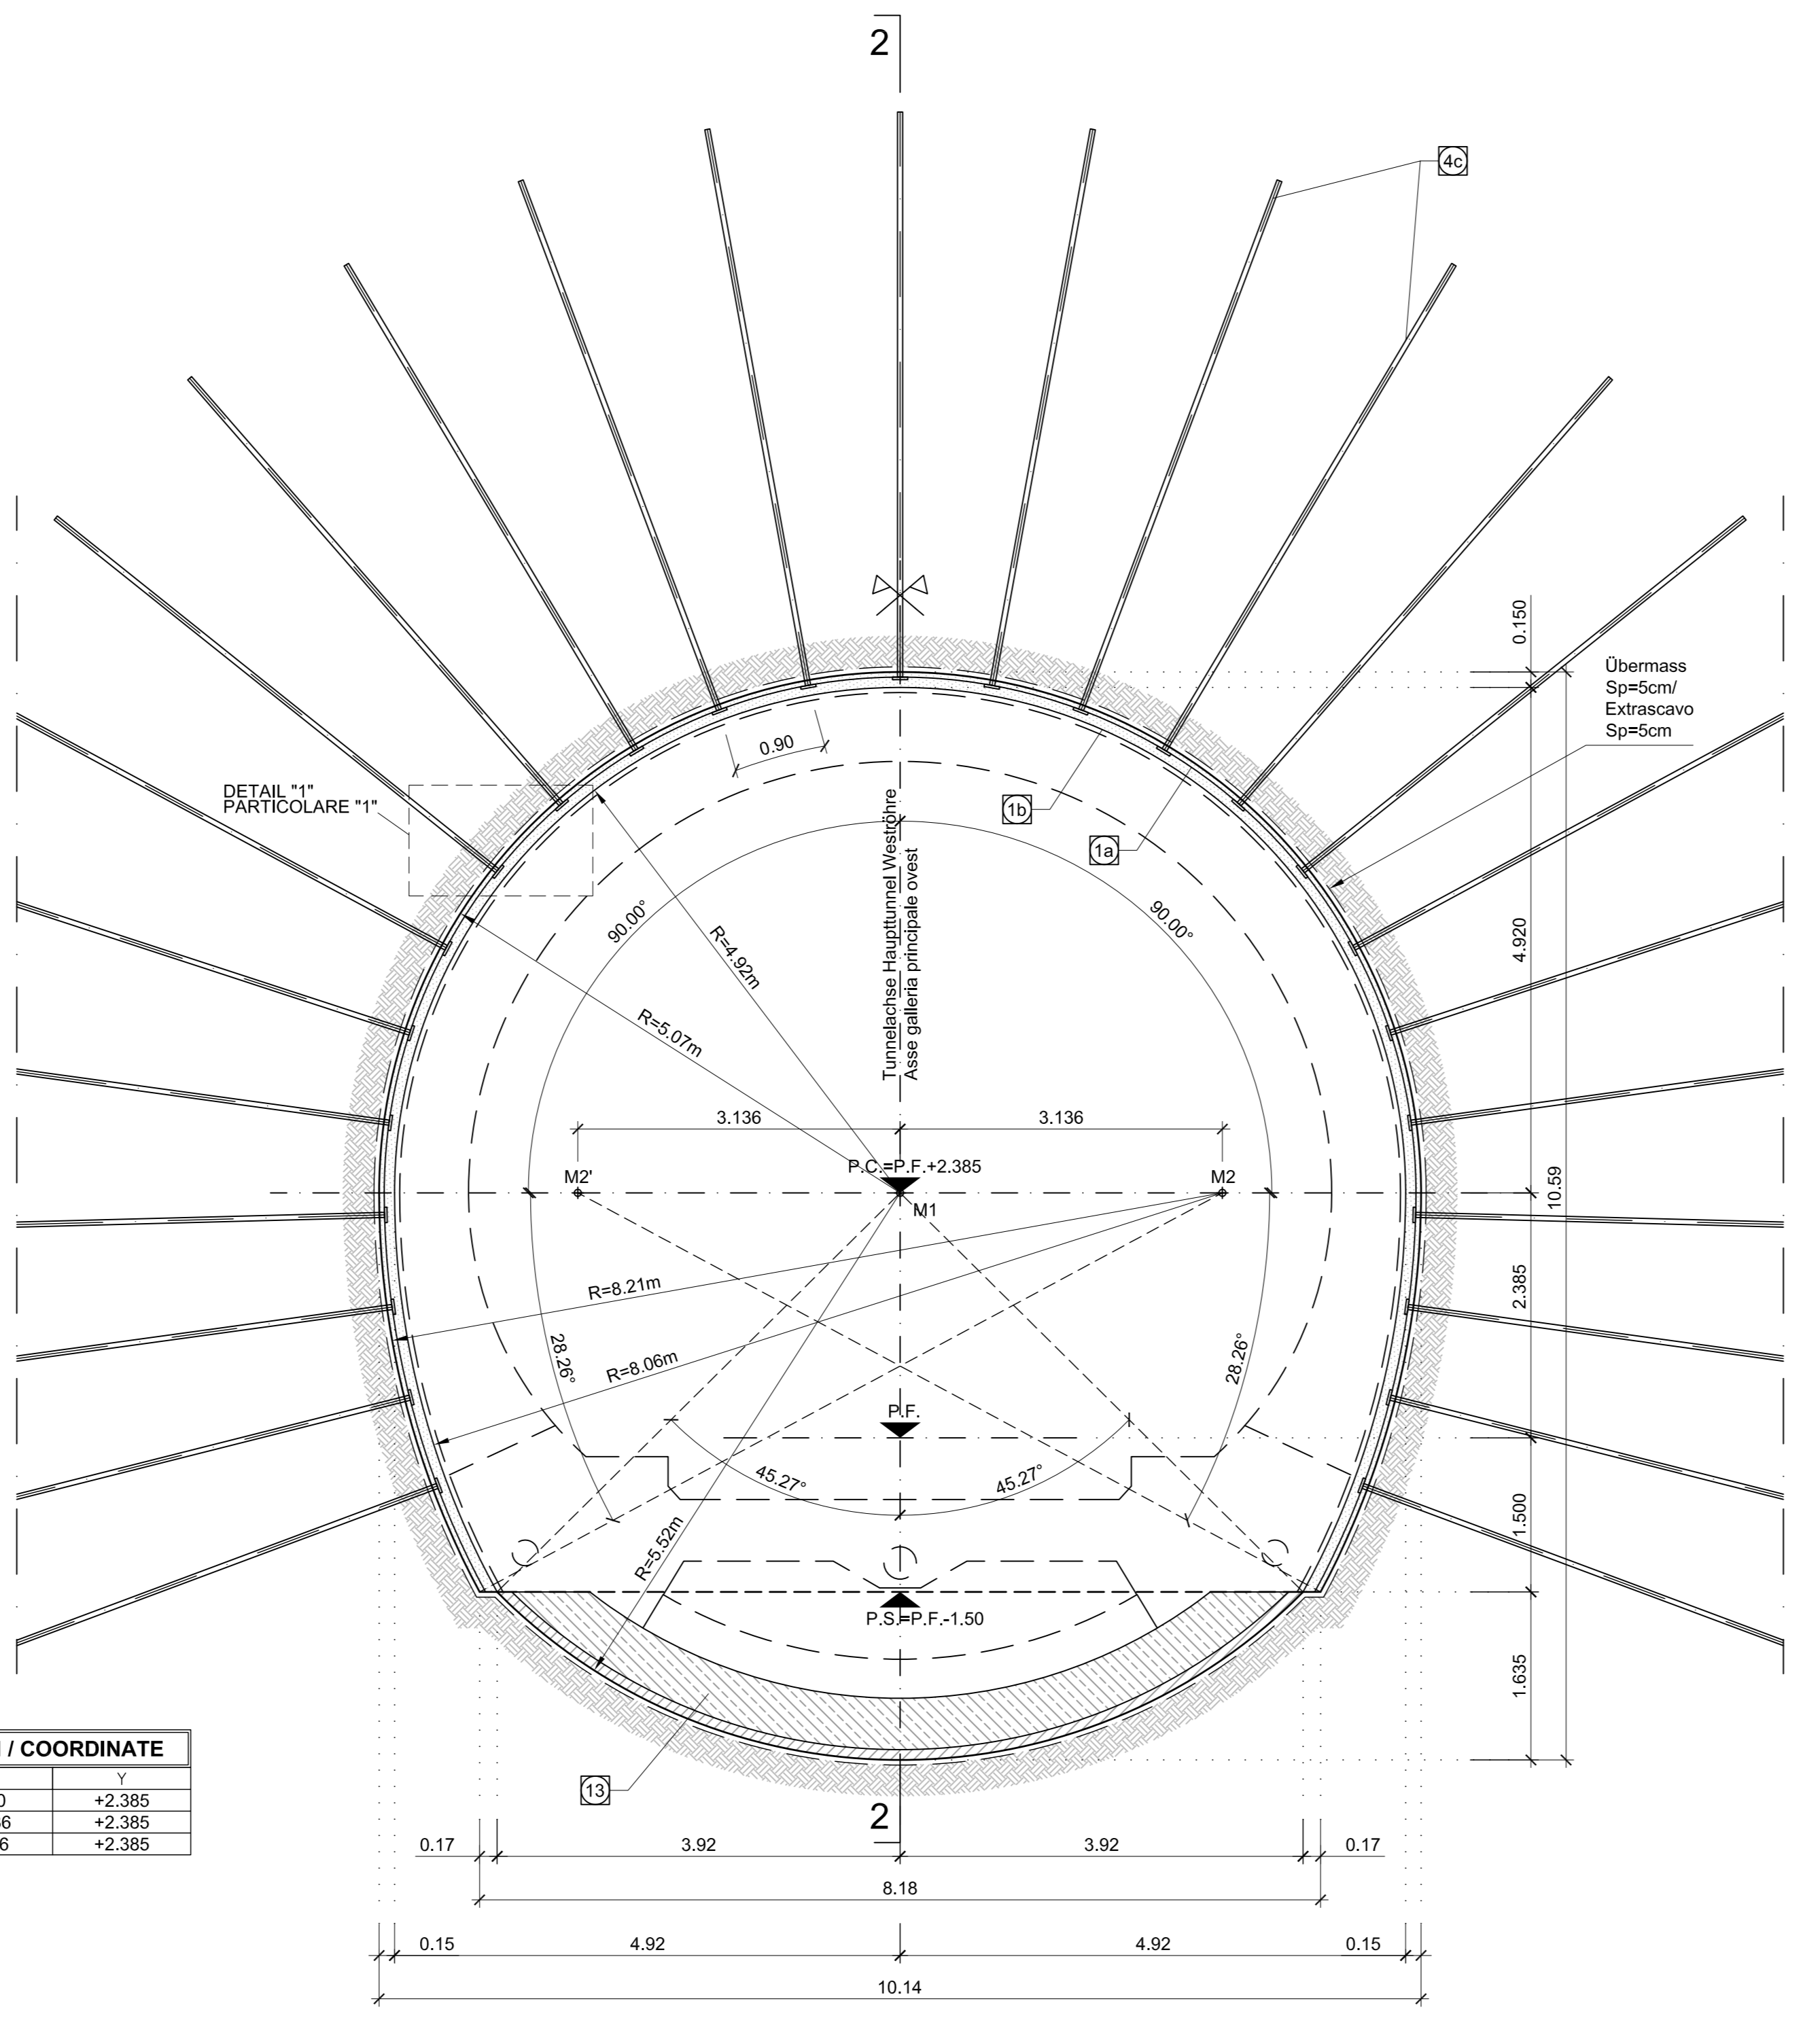

SCHNITT 2-2 / SEZIONE 2-2 (1:50)

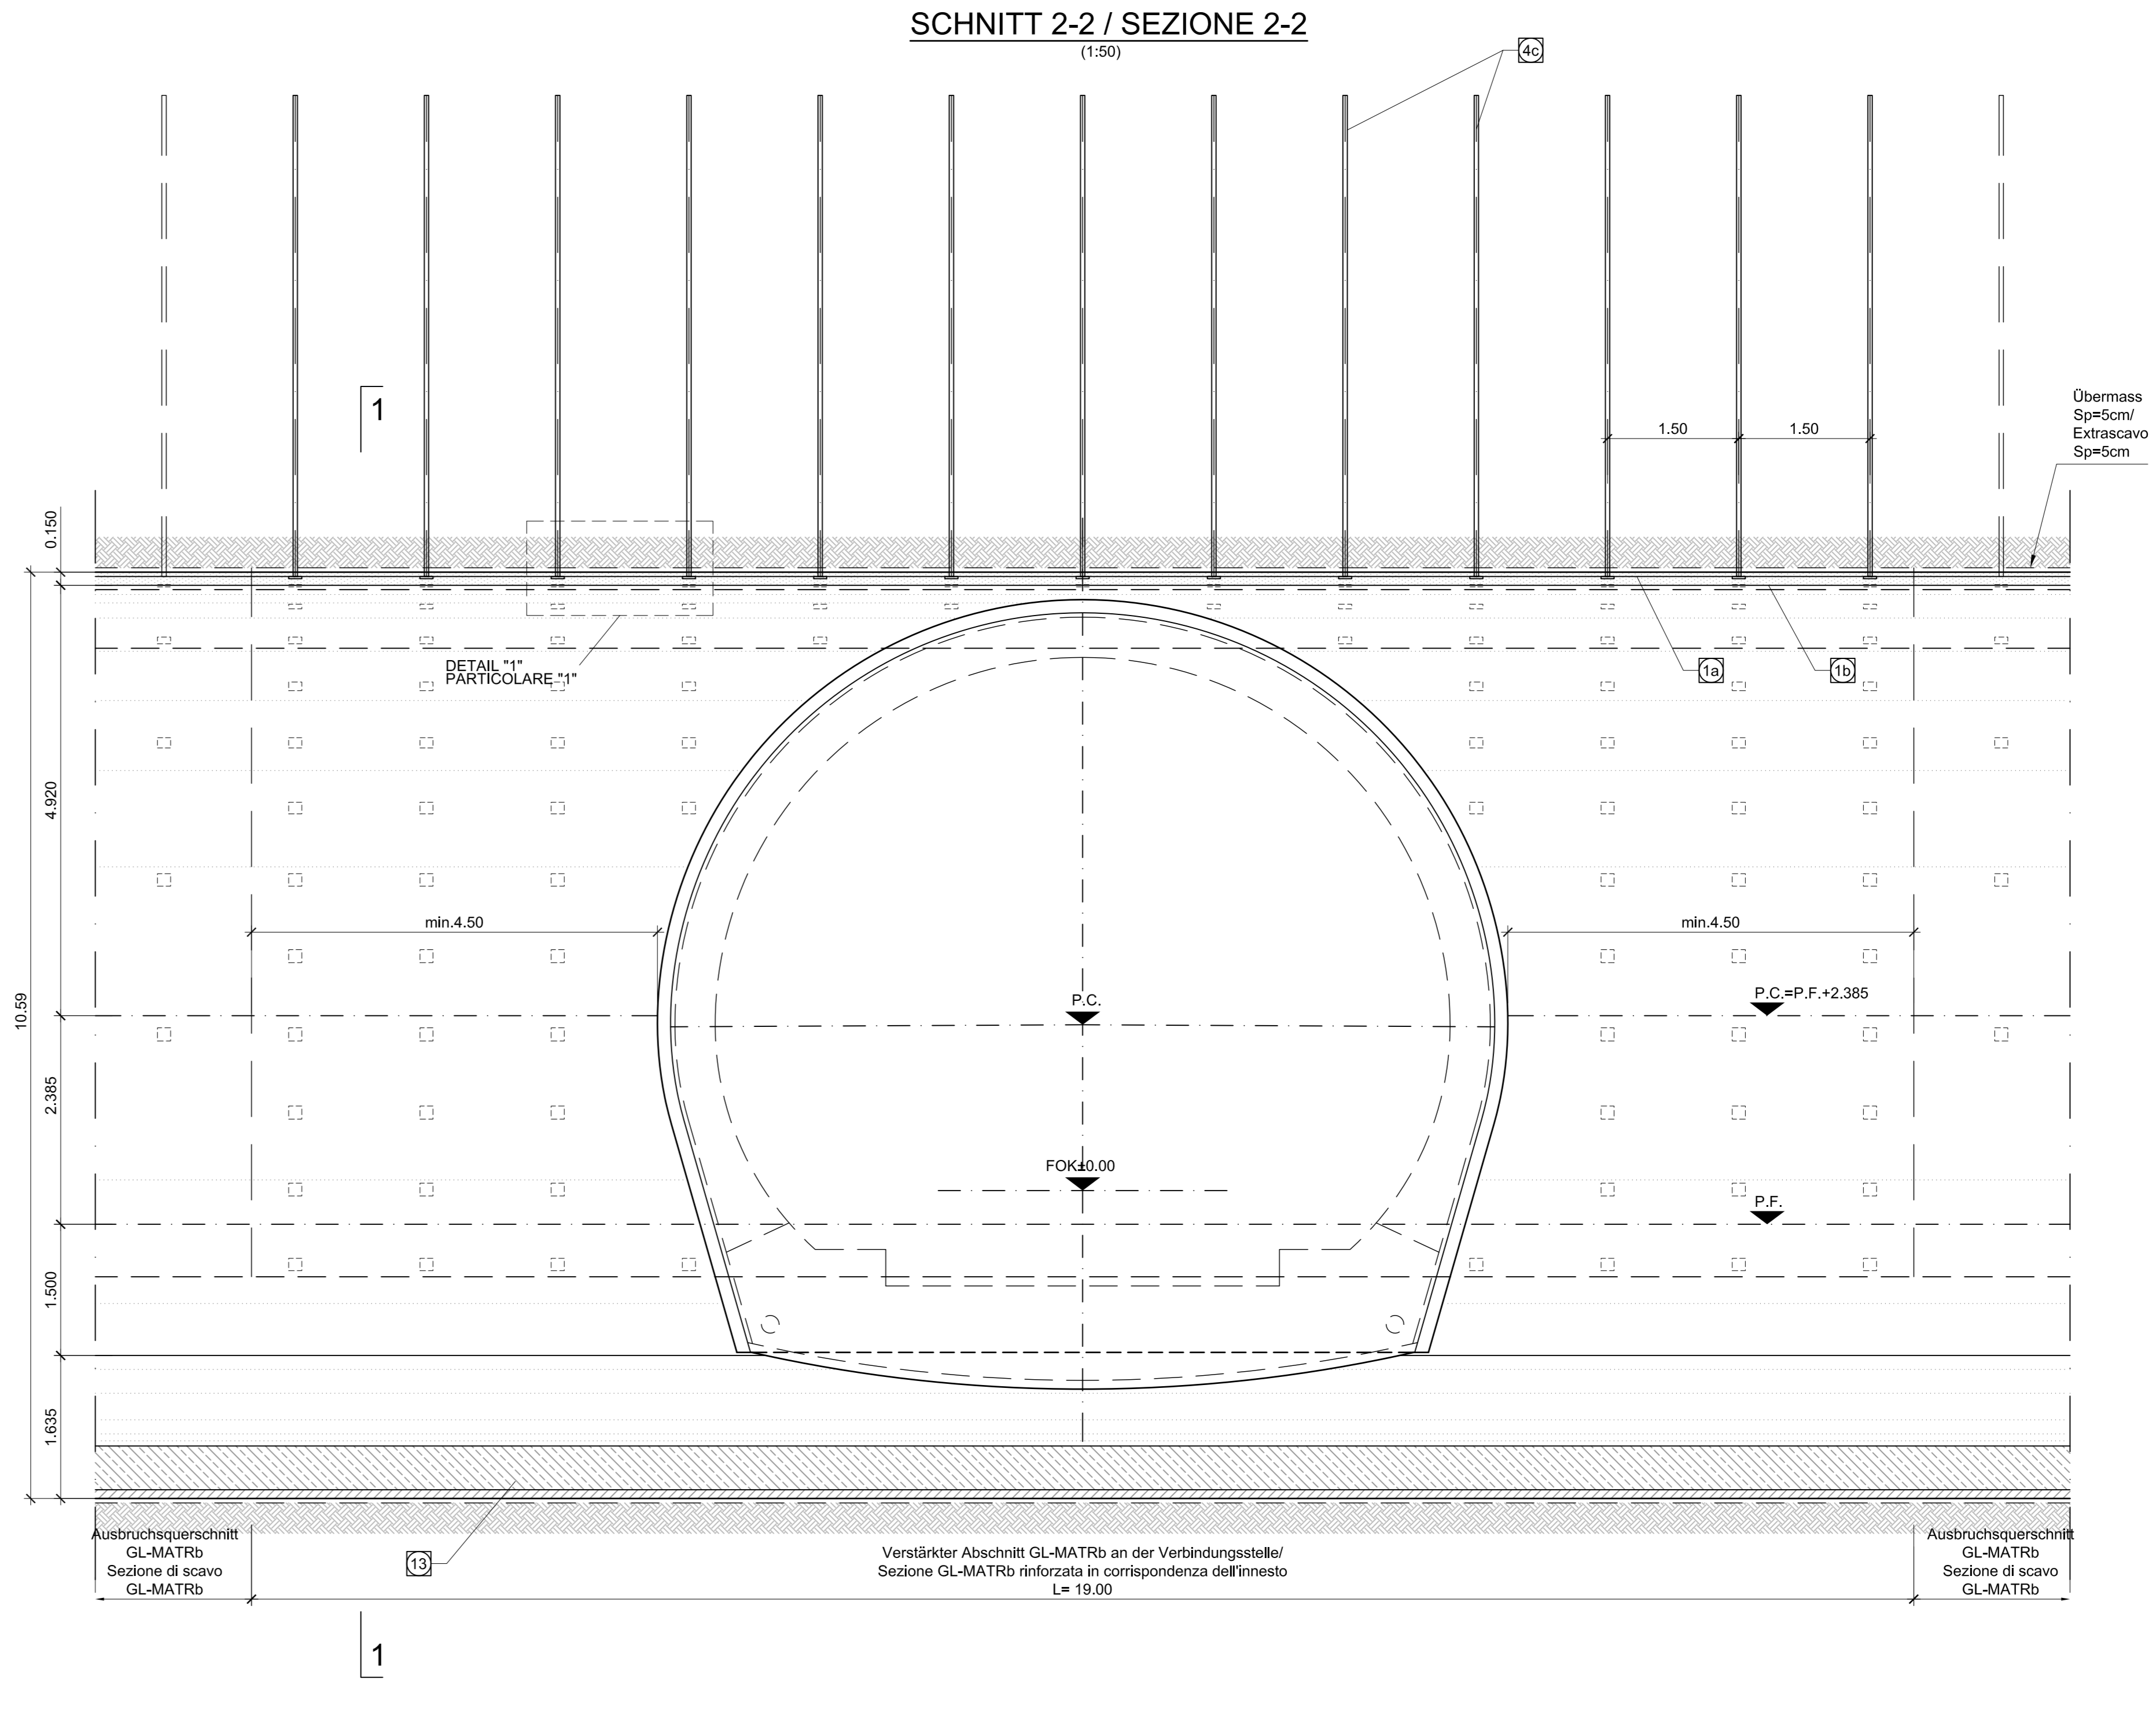


Table of coordinates for various points in the tunnel.

Summary section containing notes, legends, technical specifications, and a material characteristics table.

Table of references and documents used in the project.

Project information block including company logos, project name, and contact details.