

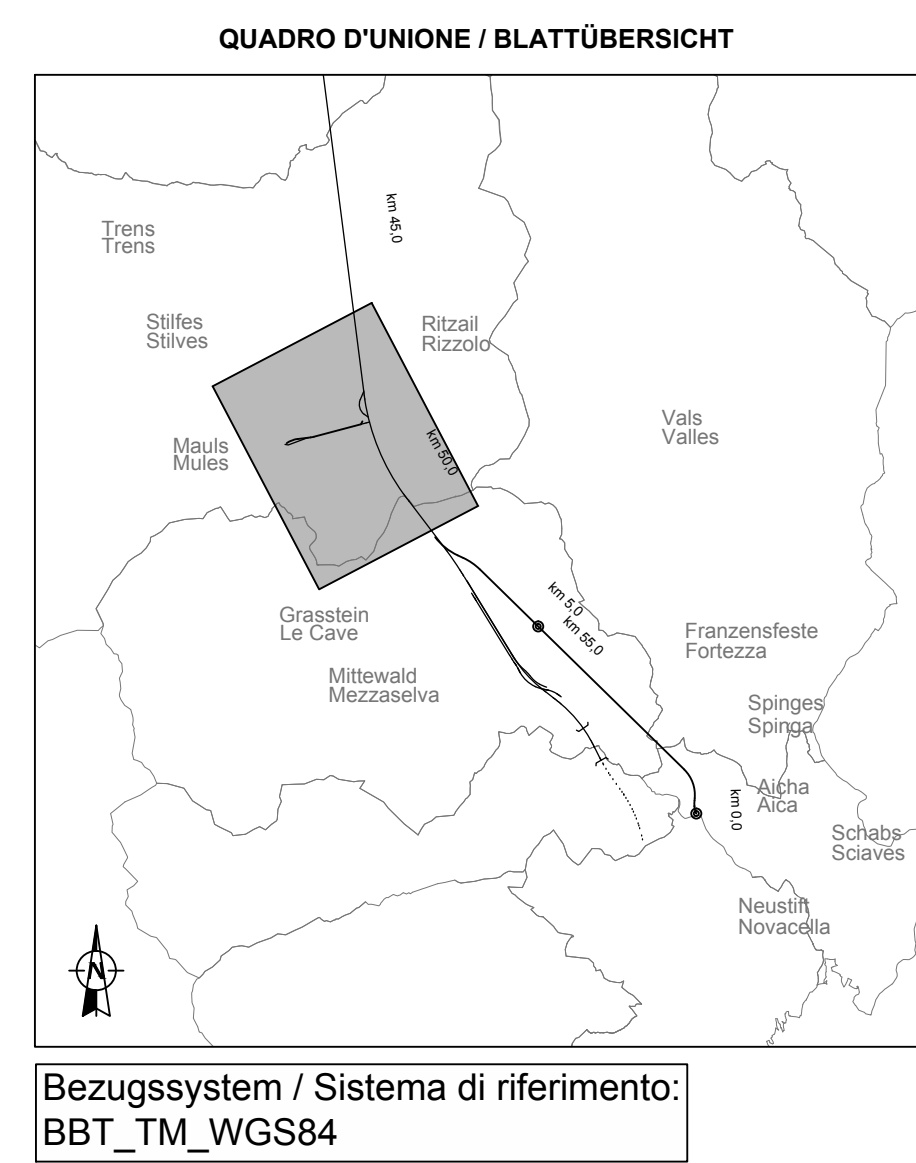
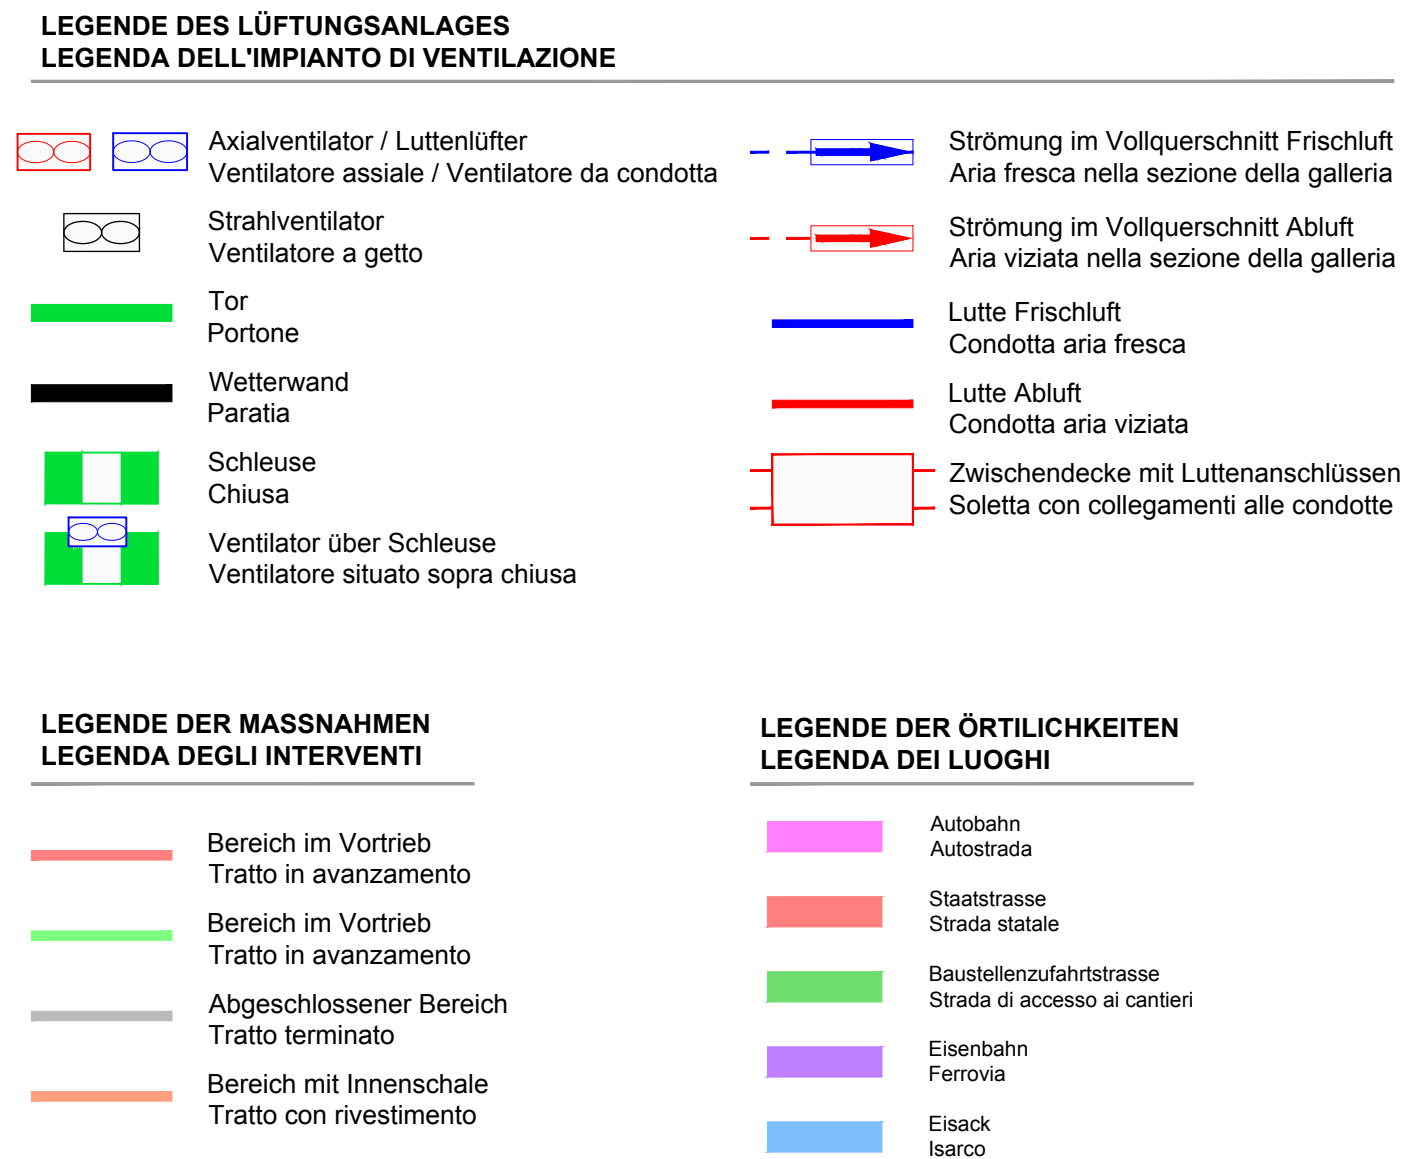



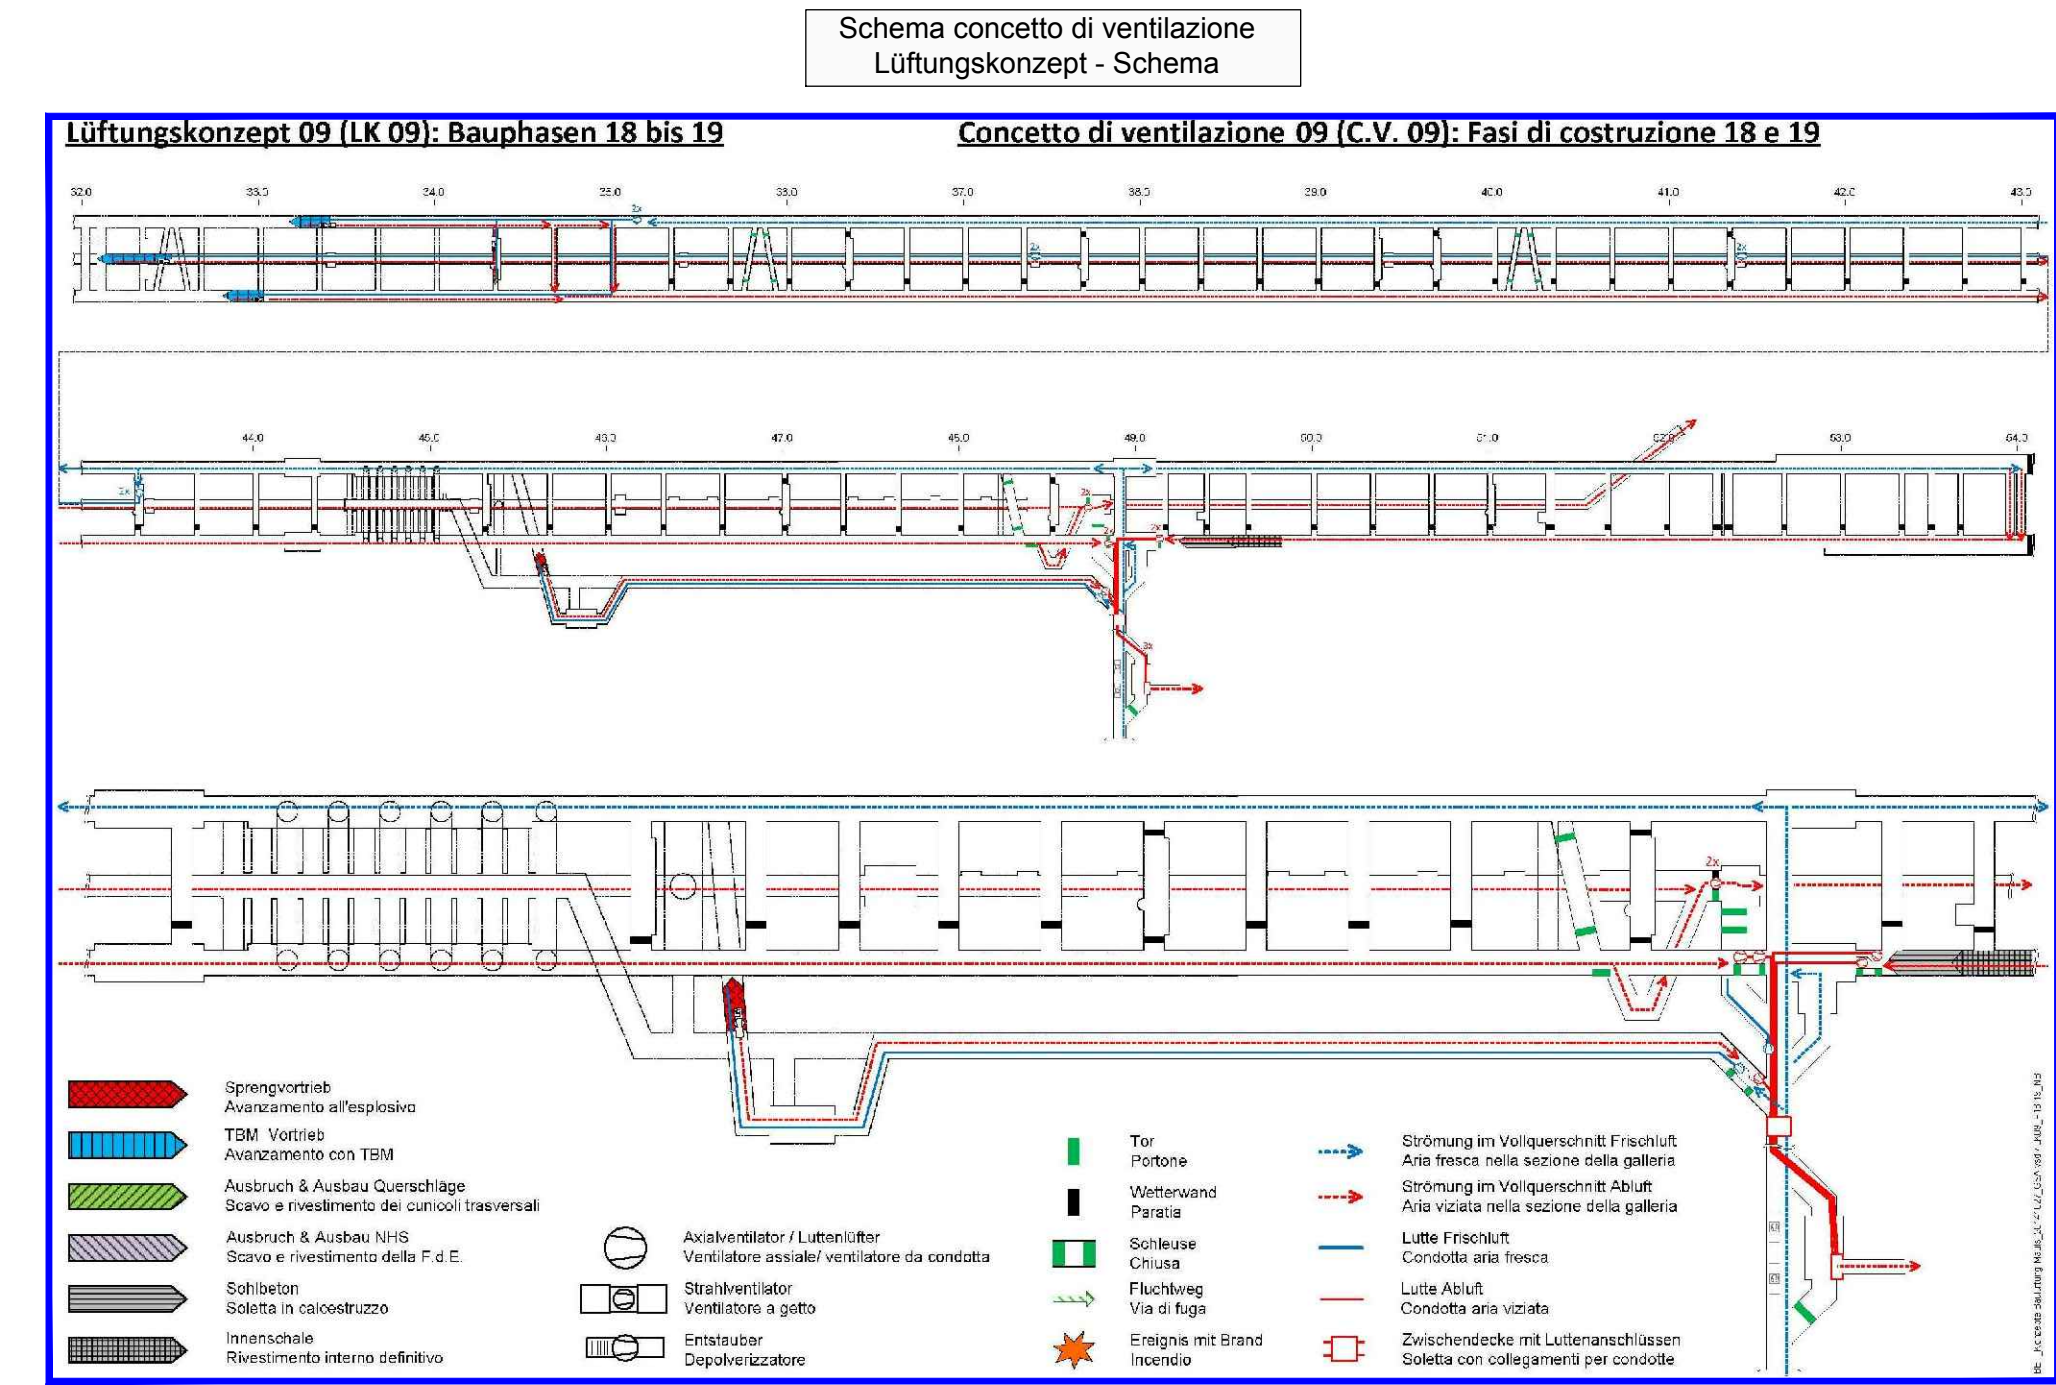


Referenzdocumento		
Documenti di riferimento		
02_H61_S1_550_K5G_D0700_41005	Bericht - Allgemeiner Teil	Relazione - Parte Generale
02_H61_S1_550_K5I_D0700_41050	Tunnelarbeiten Bauprogramm - Sicherheitsskizzen	Programma lavori in galleria - Schemi sicurezza

M / SCALA 1 : 5.000

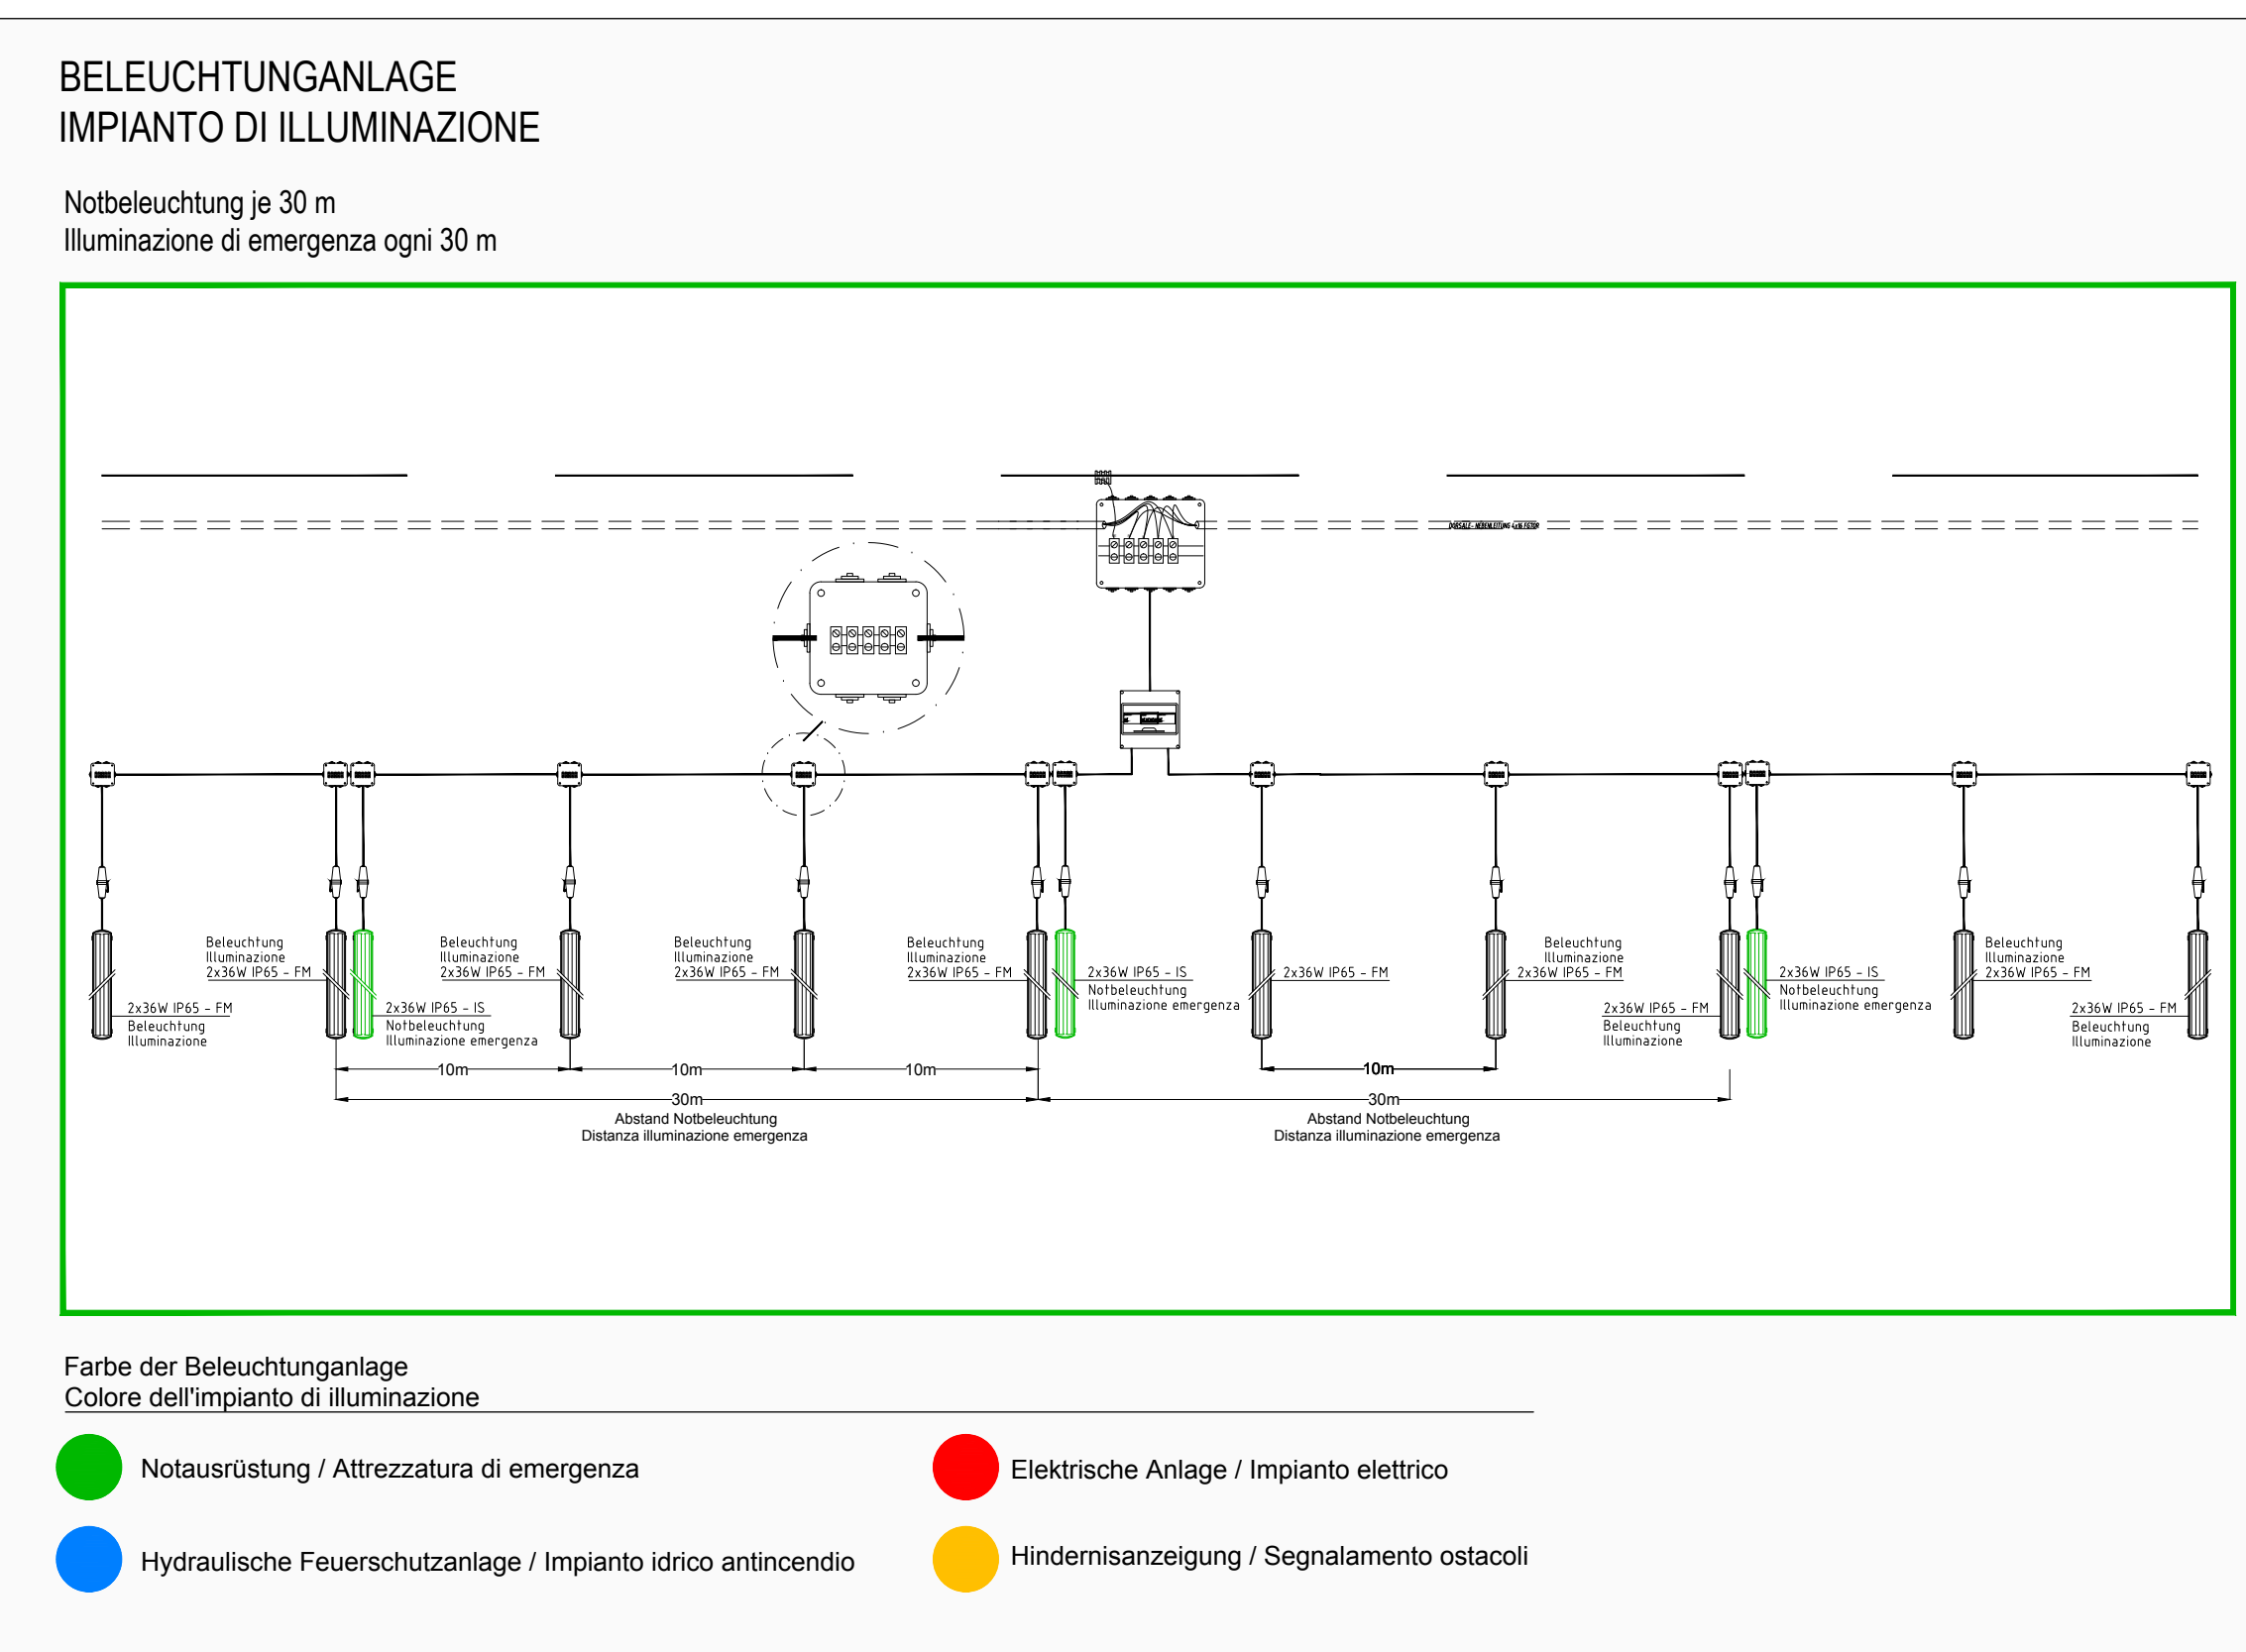

Revision Revisione	Änderungen Modifiche	Verantwortlicher Änderung Responsabile modifica	Datum Data
00	Entscheidung / Prima Revisione	Fasselli	18.03.2014
01	Endabgabe / Consegna Definitiva	Fasselli	31.07.2014
20	Überarbeitung Prüfungsausschuss Protokoll vom 17.10.2014 / Revisione a seguito OSDI del 17.10.14	Fasselli	06.11.2014
21	Abgabe für Ausschreibung / Emmissione per Appalto	Fasselli	06.01.2015

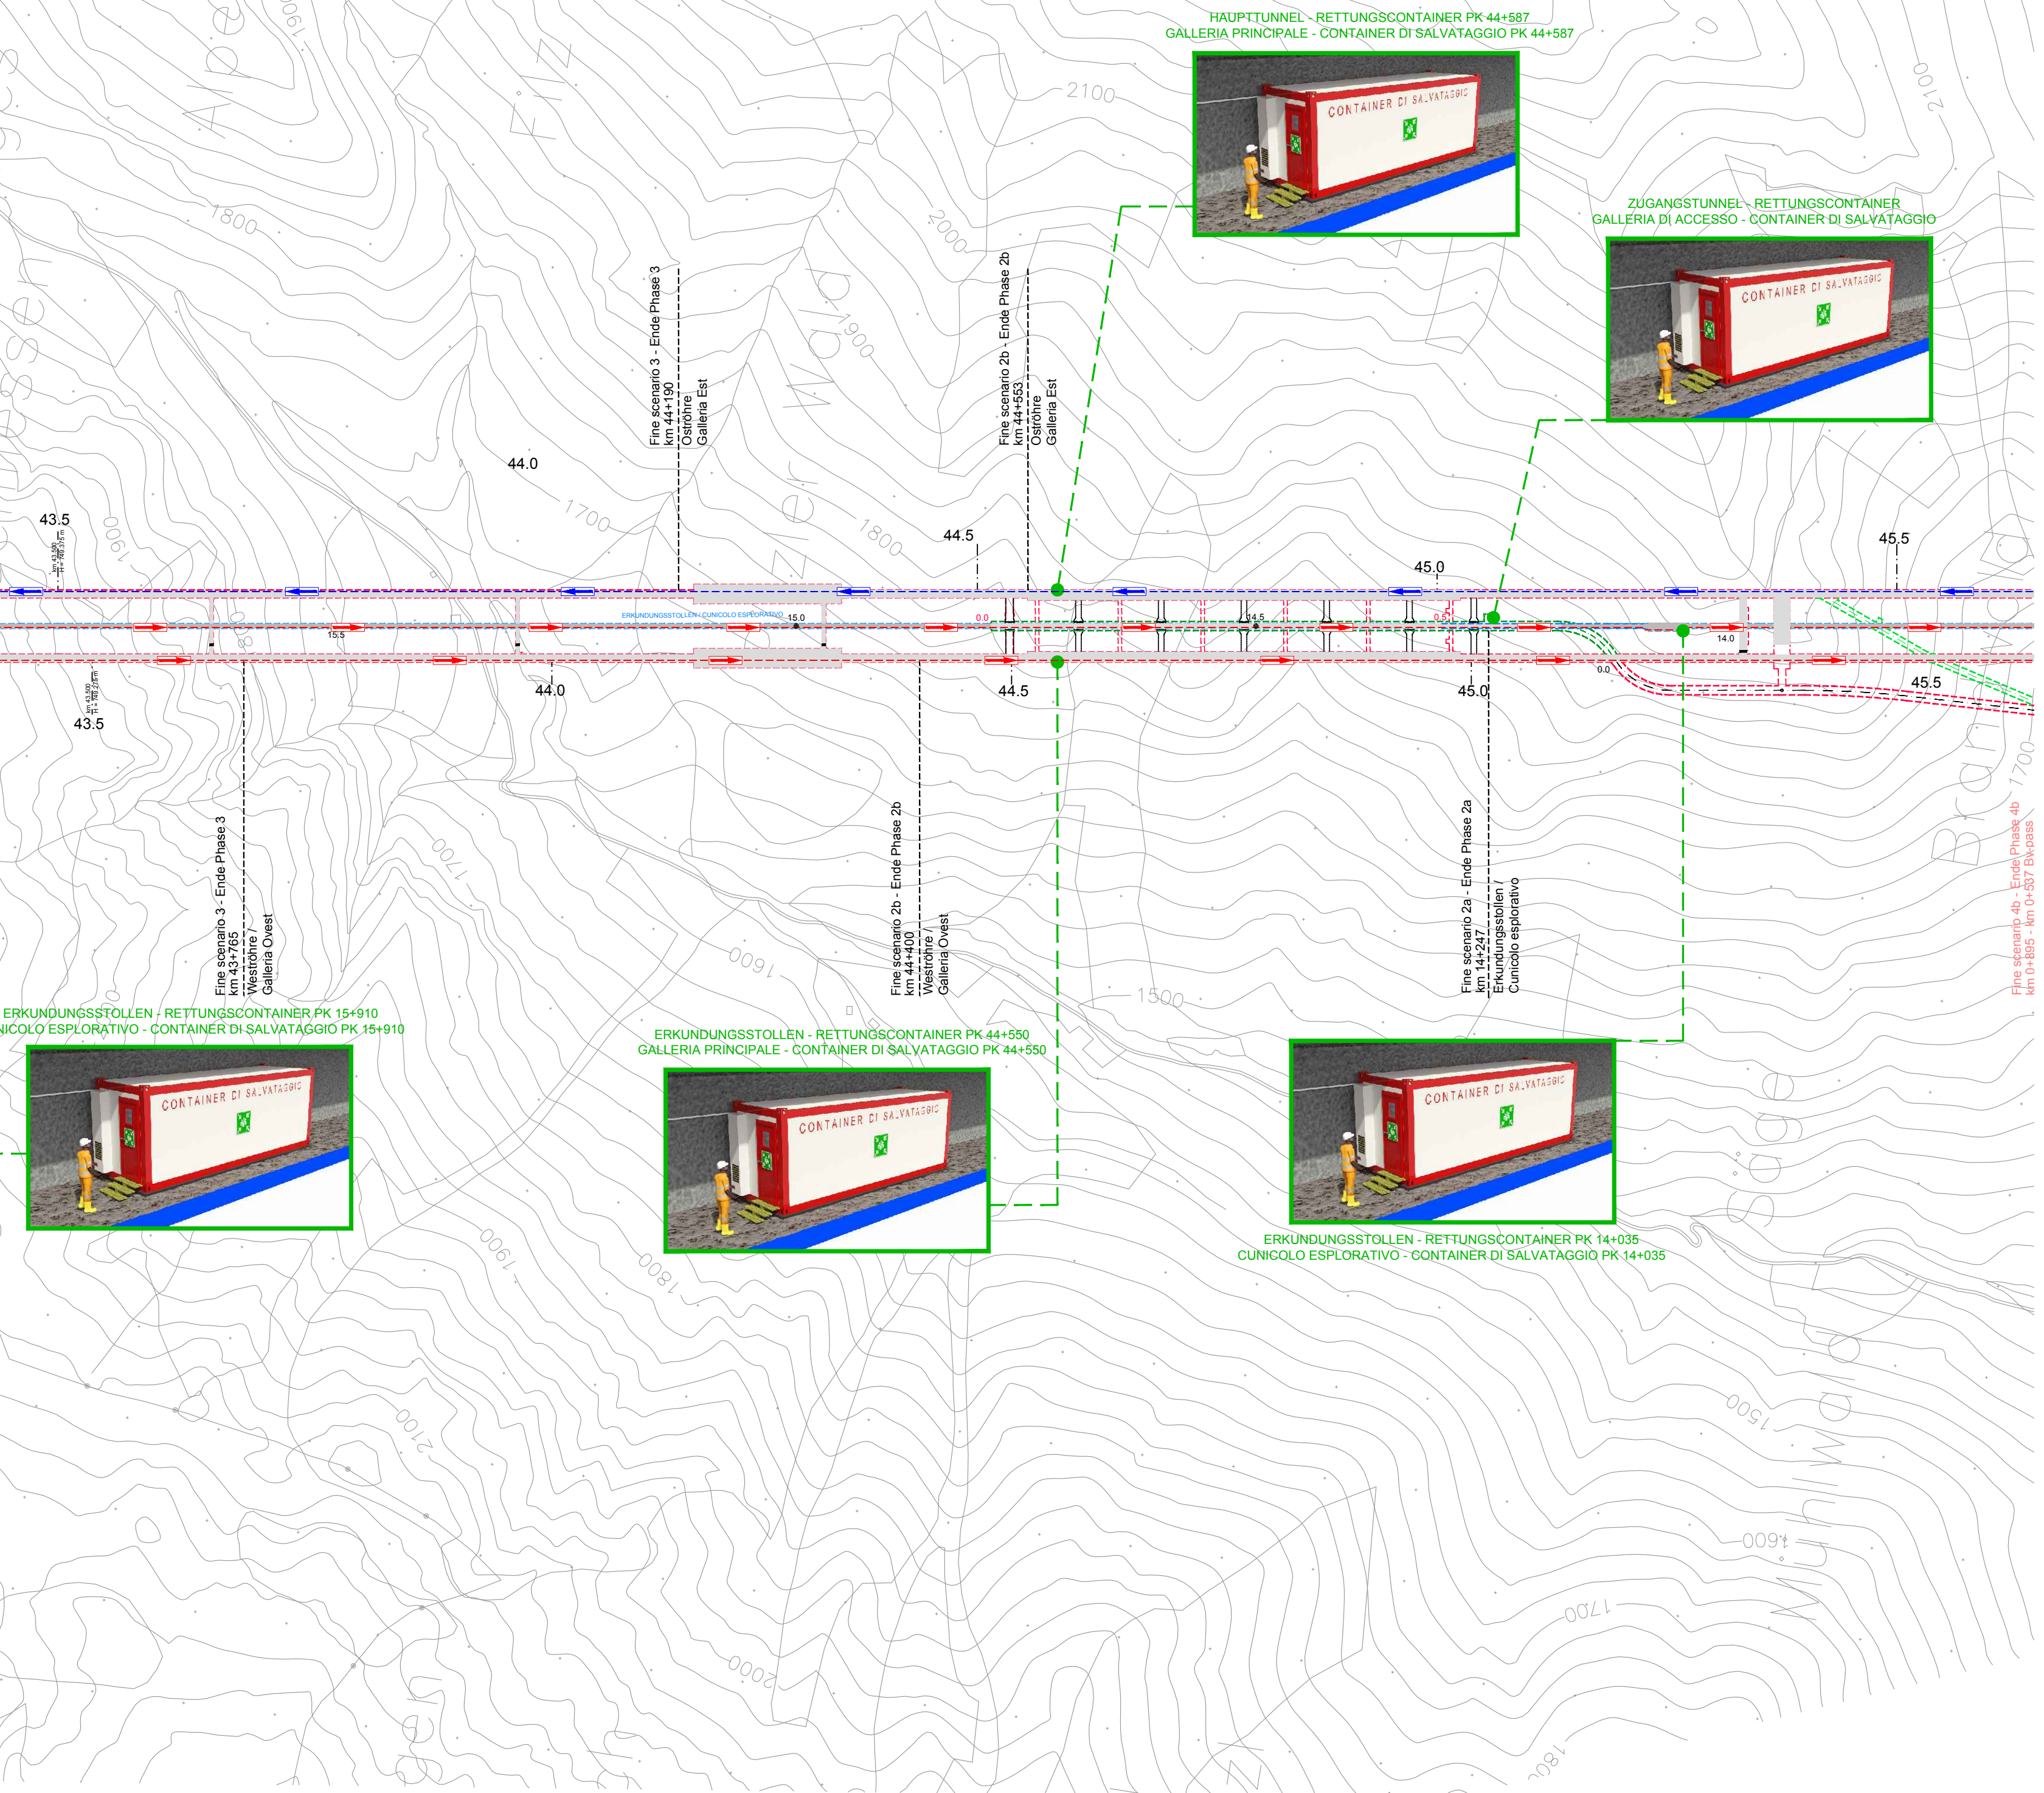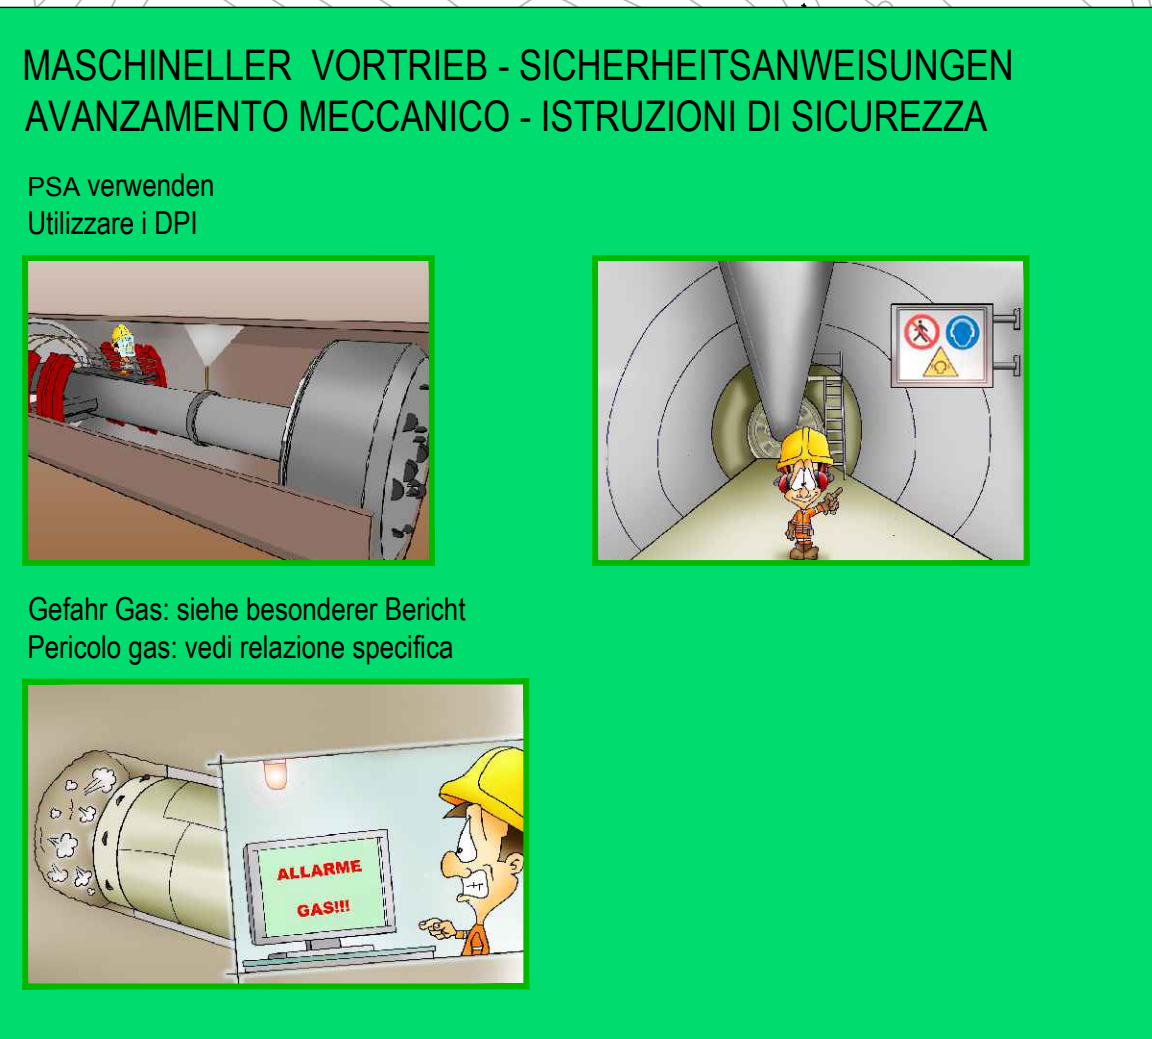[illegible]