


Querschnitt A-A-M 1100  
Sezione A-A, Scala 1:100

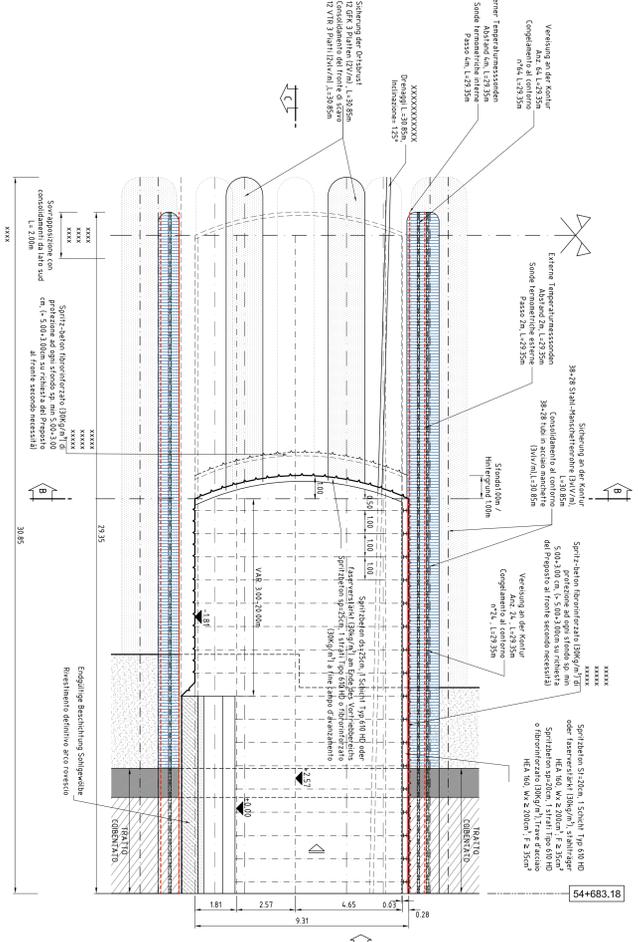


Vortrabbkassse SI-TP-IS  
Classe di avanzamento SI-TP-IS  
Querschnitt B-B-M 1150  
Sezione B-B, Scala 1:50
















KOORDINATEN / COORDINATE

PUNTO	X	Y	Z

Querschnitt C-C-M 1100  
Sezione C-C, Scala 1:100

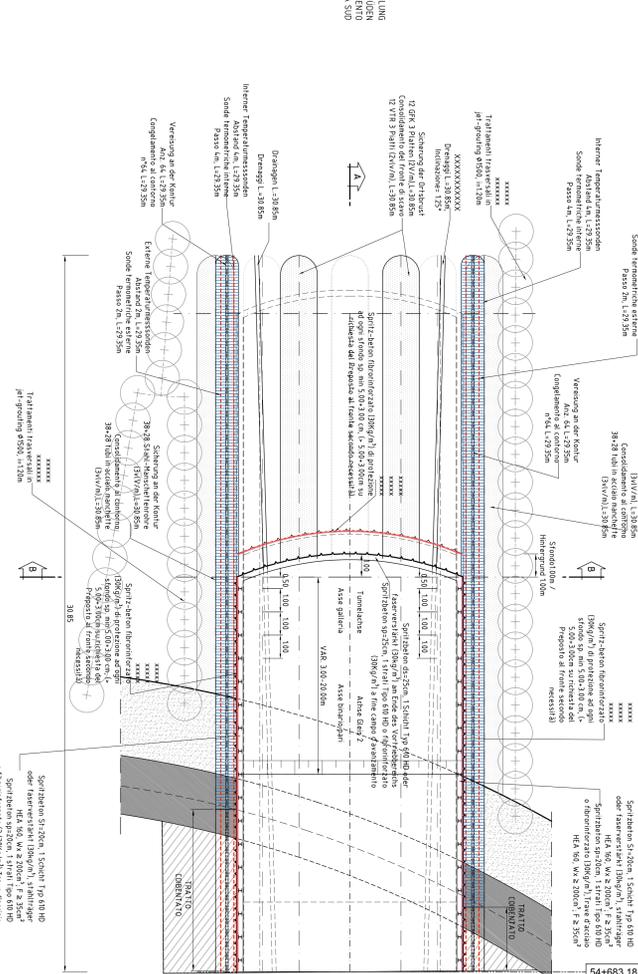

Deltaglio "1", Scala 1:5

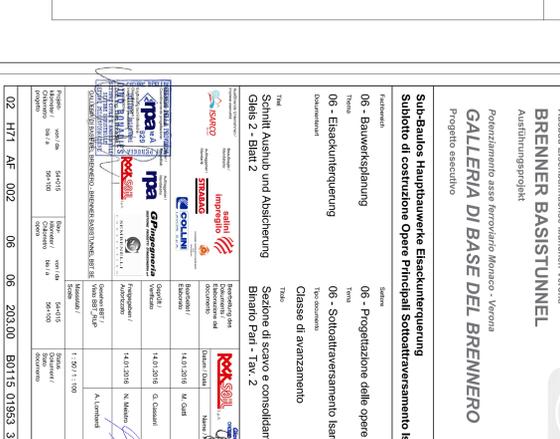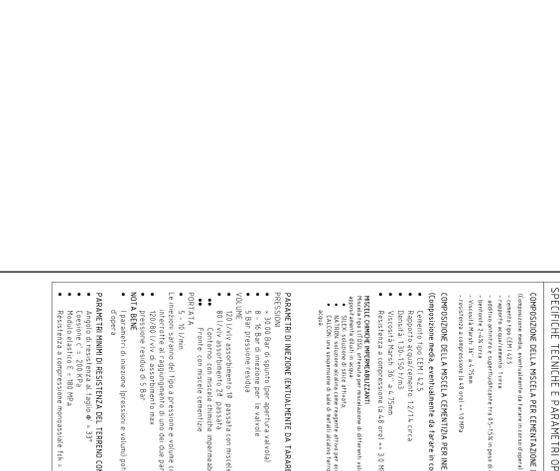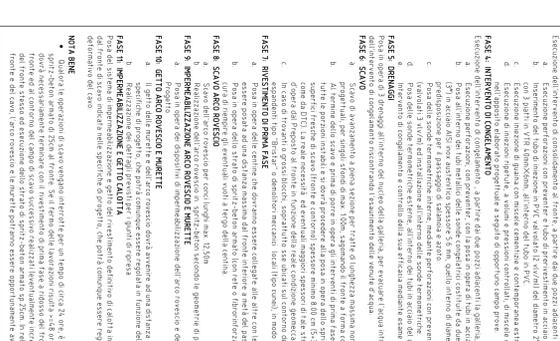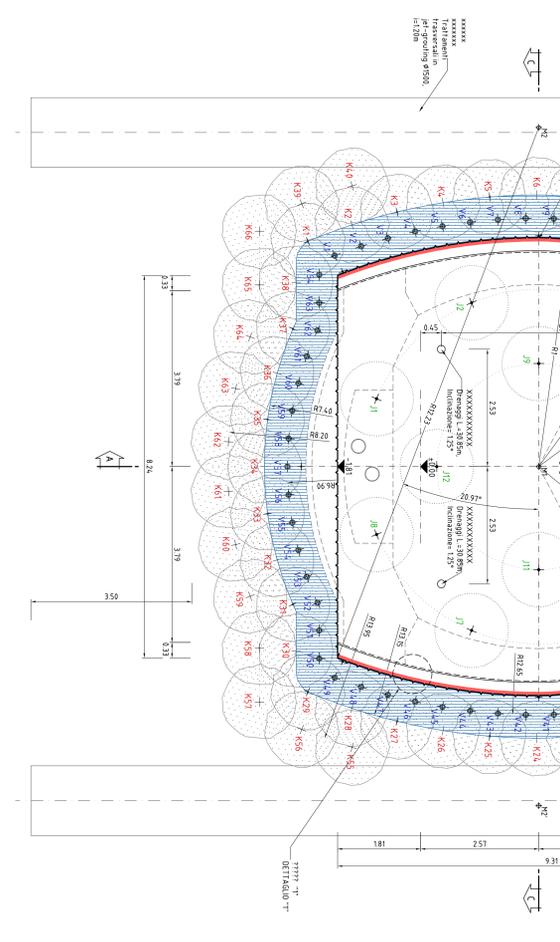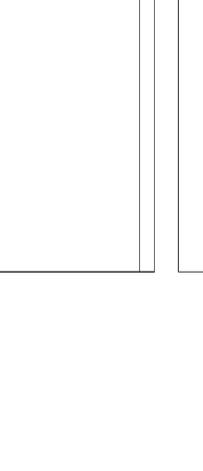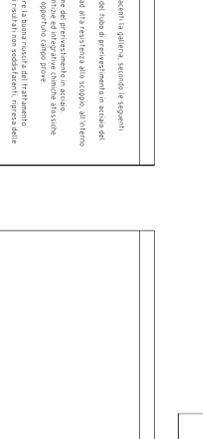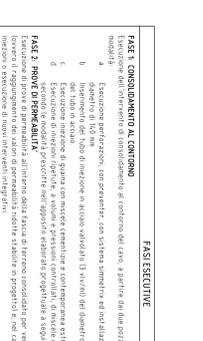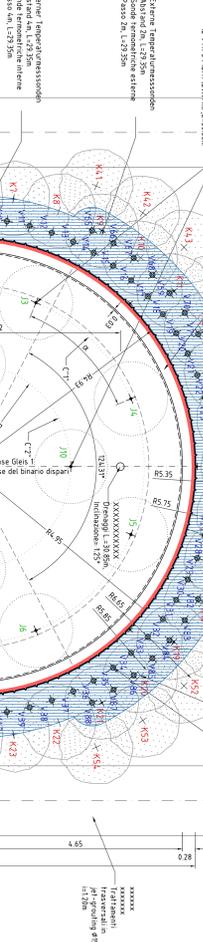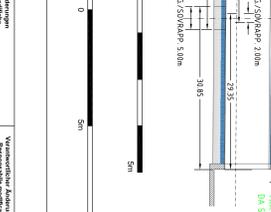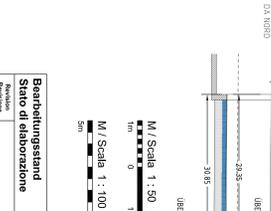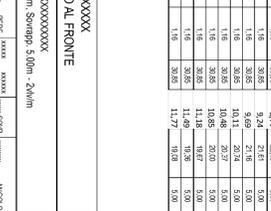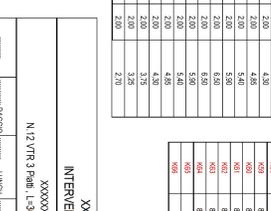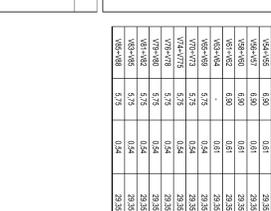 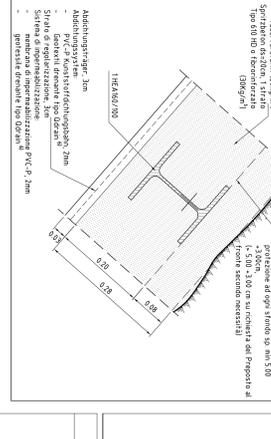






