


EQUIPMENT LIST			
ITEM	DESCRIPTION	PRELIMINARY OVERALL DIMENSION	WEIGHT (Kg - empty)
1	TURBINE		
2	GENERATOR		
3	PREHEATER		
4	EVAPORATOR		
5	MAIN PUMPS (3x)		
6	STORAGE TANK		
7	REGENERATOR		
8	AIR COOLER		
9	LUBRICATION UNIT		
10	ELECTRICAL CUBICLES CONTAINER		

- GENERAL NOTES**
- ALL DIMENSION ARE IN mm UNLESS OTHERWISE INDICATED
 - ALL ELEVATION AND COORDINATES ARE IN METERS UNLESS OTHERWISE INDICATED
- HOLD**
- PLANT REFERENCE POINT TO BE DEFINED BY CUSTOMER
 - THE EQUIPMENTS DIMENSION AND HIGHT ARE INDICATIVE ONLY

- FOR DISCUSSION ONLY -
- NOT FOR CONSTRUCTION -

0	PRELIMINARY ISSUE	MC0187	MP0229	IC0010	29/04/2016
REV	DESCRIPTION	AUTHOR	CONTROLLED BY	APPROVED BY	DATE
	16-ENG.ILY-9-rev.0				
Building mark tolerances - Note (*)		Reinforced concrete structure and embedded plates tolerances - Note (*)			
until 5 meters: ± 10 mm		± 10 mm			
from 5 to 20 meters: ± 20 mm		± 50 mm			
greater than 20 meters: ± 40 mm		Room plans tolerances see detail		Turbine concrete block planar tolerances see detail	
Note (*): to be applied unless otherwise indicated					
Scale	1:100	Subject	PLOT PLAN		
Sheet	1 / 2	Plant	SCARFOGLIO		
Sheet Format	A1	Document	TURBODEN DRAWING		
<small> - For mentioned documents, where revision is not specified, please refer to the revision valid at the date of approval of the present drawing. - Drawings in CAD electronic format are disclosed by Turboden S.p.A. for informative purposes only and shall have no contractual validity in any commercial relationship. For contractual use, documents shall be exclusively referred to their label revision on pdf format. - The document contains proprietary information of Turboden S.p.A. Duplication or disclosure to a third party of the information contained herein is expressly forbidden without the written consent of Turboden S.p.A. </small>					

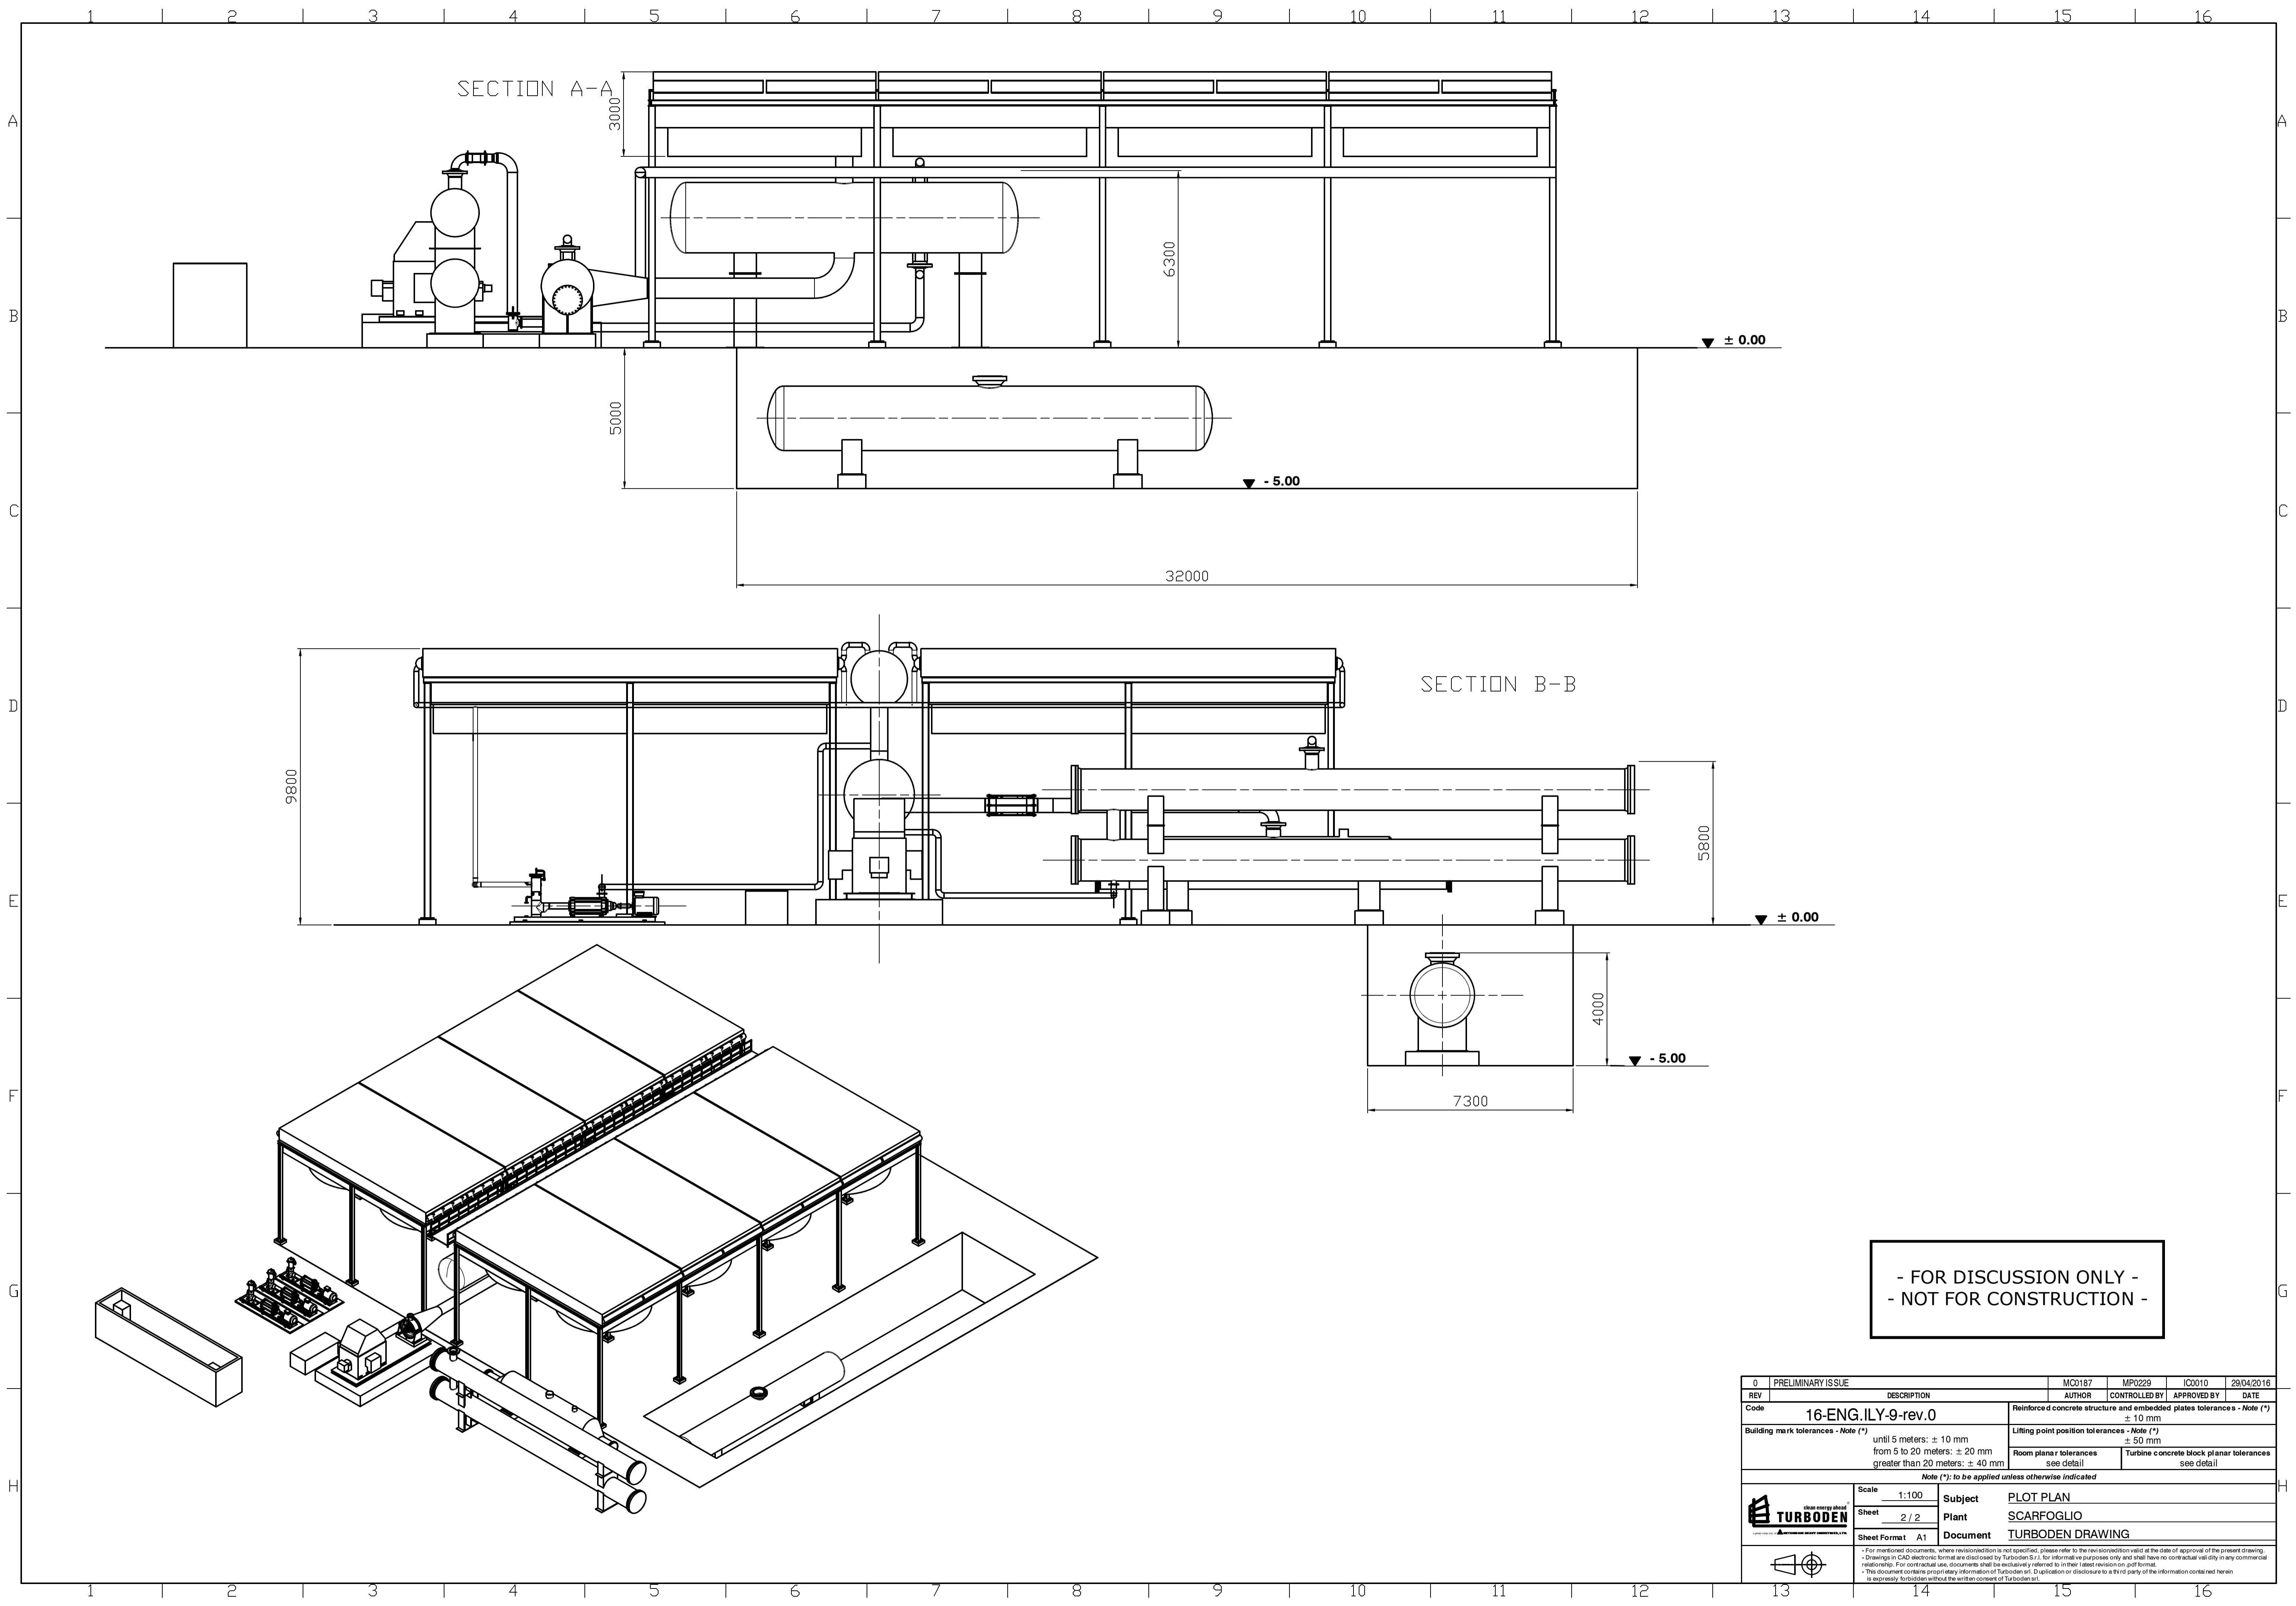

- FOR DISCUSSION ONLY -
- NOT FOR CONSTRUCTION -

0	PRELIMINARY ISSUE	MC0187	MP0229	IC0010	29/04/2016
REV	DESCRIPTION	AUTHOR	CONTROLLED BY	APPROVED BY	DATE
	16-ENG.ILY-9-rev.0				
Building mark tolerances - Note (*)		Reinforced concrete structure and embedded plates tolerances - Note (*)			
until 5 meters: ± 10 mm		± 10 mm			
from 5 to 20 meters: ± 20 mm		Lifting point position tolerances - Note (*)			
greater than 20 meters: ± 40 mm		± 50 mm			
		Room plans - tolerances		Turbine concrete block planar tolerances	
		see detail		see detail	
Note (*): to be applied unless otherwise indicated					
Scale	1:100	Subject	PLOT PLAN		
Sheet	2 / 2	Plant	SCARFOGLIO		
Sheet Format	A1	Document	TURBODEN DRAWING		
<small> - For mentioned documents, where revision is not specified, please refer to the revision valid at the date of approval of the present drawing. - Drawings in CAD electronic format are disclosed by Turboden S.p.A. for informative purposes only and shall have no contractual validity in any commercial relationship. For contractual use, documents shall be exclusively referred to their latest revision on pdf format. - The document contains proprietary information of Turboden S.p.A. Duplication or disclosure to a third party of the information contained herein is expressly forbidden without the written consent of Turboden S.p.A. </small>					